


SYMBOLS:	
	EXIST SHUT OFF VALVE AND AREA OF CONTROL. EXIST HW, CW, HWR, SHUT OFF VALVES ABOVE CEILING.
	AREAS OF WORK, TO BE SCHEDULED WITH USERS. WORK AREA AFFECTS 7 PAT BEDRMS 6 PATIENT TOILETS 3 TUB SHOWERS 3 HA SHOWERS 6 PATIENT LAVS
	WORK AREA AFFECTS 7 PAT BEDRMS 5 PATIENT TOILETS. 5 PATIENT LAVS
	WORK AFFECTS 4 PATIENT BEDRMS. 4 PATIENT TOILETS . 1 TUB/SHOWER 4 PATIENT LAVS
	WORK AFFECTS 3 PATIENT BEDRMS. 4 PATIENT TOILETS. 1 TUB/SHOWER 4 PATIENT LAVS
	EXISTING TYPICAL ZONE SHUT OFF VALVES, LOCATED ABOVE CEILING. CW, HW, GATE AND COMB GATE, BAL VALVE FOR RECIRCULATE PIPING. PIPE SIZES VARY
REFER TO SPECIFICATIONS FOR INFECTION CONTROL PROCEDURES.	
REFER TO SPECIFICATION 01 32 16 FOR SCHEDULING OF WORK, AND PHASING.	
IN GENERAL WORK SHALL BE SCHEDULED INDIVIDUALLY FOR EACH OF THE WORK AREAS SHOWN, WHICH ARE VALVED ZONED AREAS.	
EACH ZONE AREA SHALL BE COMPLETED SEPERATLY TO ALLOW MOVEMENT OF PATIENTS OUT OF THE RMS INSTALLATION OF THE WORK, INSPECTION, TESTING AND STERILIZATION & ACCEPTANCE OF TEST RESULTS & STERILE CLEANING OF THE AREAS, AND RE-OCCUPING. COMPLETE EACH ZONE BEFORE MOVING TO THE NEXT.	
PATIENTS WILL BE RELOCATED FROM AFFECTED BEDRMS WITHIN A ZONE TO AVAILABLE BED SPACE ON THIS POD & TO OTHER PODS AS NECESSARY, FOR THE DURATION OF THE WORK IN THE AFFECTED WORK AREA.	
NOTE SPECIFICATION REQUIREMENTS FOR CLEANING AND DISINFECTION OF NEW AND EXISTING PIPING AFTER NEW VALVES ARE INSTALLED. PATIENTS WILL BE VACATED AS NOTED ABOVE AND RETURNED TO RMS AFTER WORK IS COMPLETED.	
 ROOM TITLE DESCRIPTOR WORK AREAS	POD 4B LR-BI-JLM SCHEDULE OF WK DWG

LR POD 4B - SHUT-OFF VALVES-ZONES-WORK AREAS

SCALE: 1/8" = 1'-0"

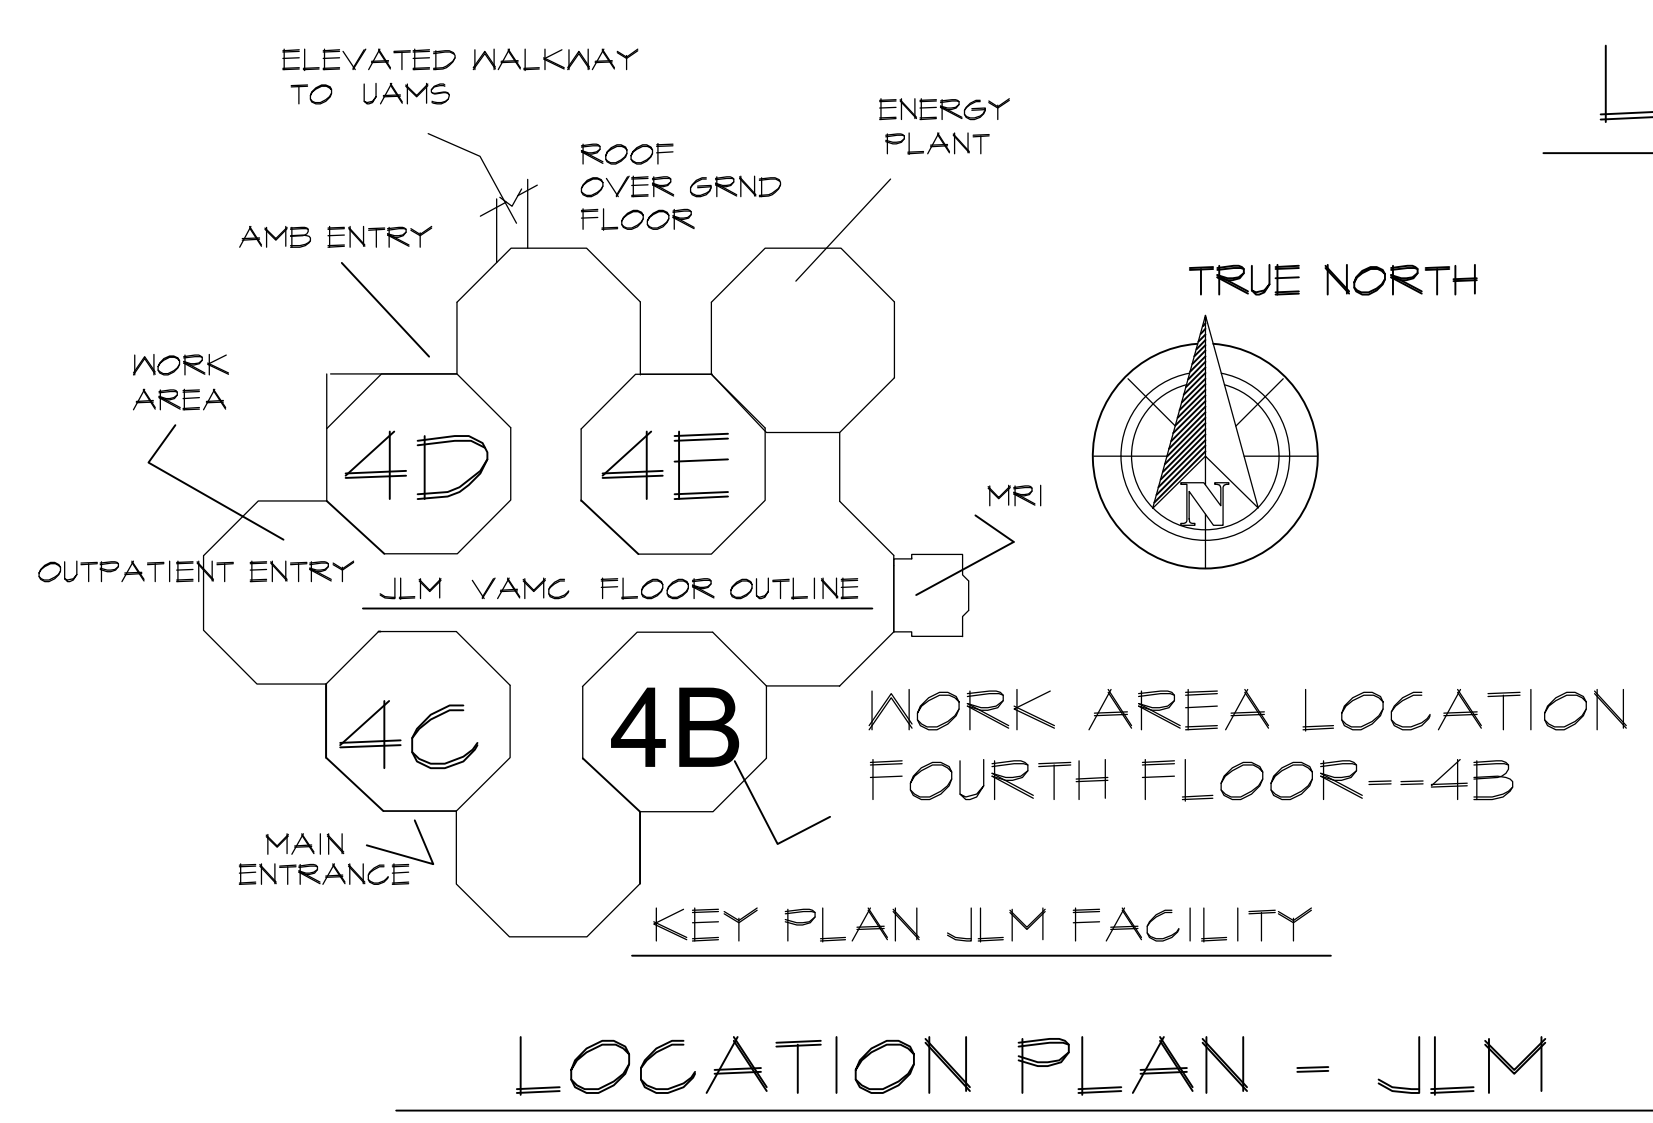


APPROVED: MEDICAL CENTER DIRECTOR	APPROVED: FACILITY PLANNER	APPROVED: SERVICE CHIEF
APPROVED: ASSOCIATE DIRECTOR	APPROVED: CHIEF ENGINEER	APPROVED: SERVICE CHIEF
APPROVED: ASSISTANT DIRECTOR	APPROVED: SERVICE CHIEF	APPROVED: SERVICE CHIEF

DRAWING TITLE  
**LR BLDG 1  
 WORK AREAS PLAN**  
 POD 4B-JLM

PROJECT TITLE  
**CORRECT  
 LEGIONELLA  
 PROBLEMS**  
 BUILDING NUMBER: I-JLM  
 CHECKED: KS  
 DRAWN: RS  
 LOCATION: V.A.M.C. LR DIVISION

DATE: 7/20/17  
 PROJECT NUMBER: 598-17-105  
 DRAWING NO.: **WA-4B**  
 Dwg 1 of 6

PROJECT 598-17-105

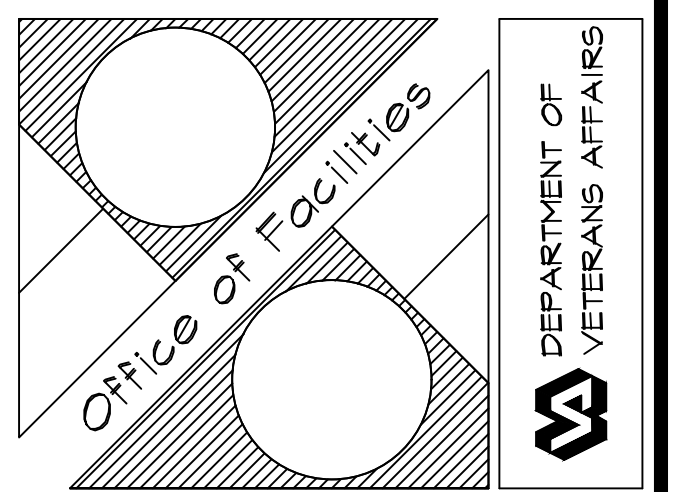

REVISIONS

DATE

