
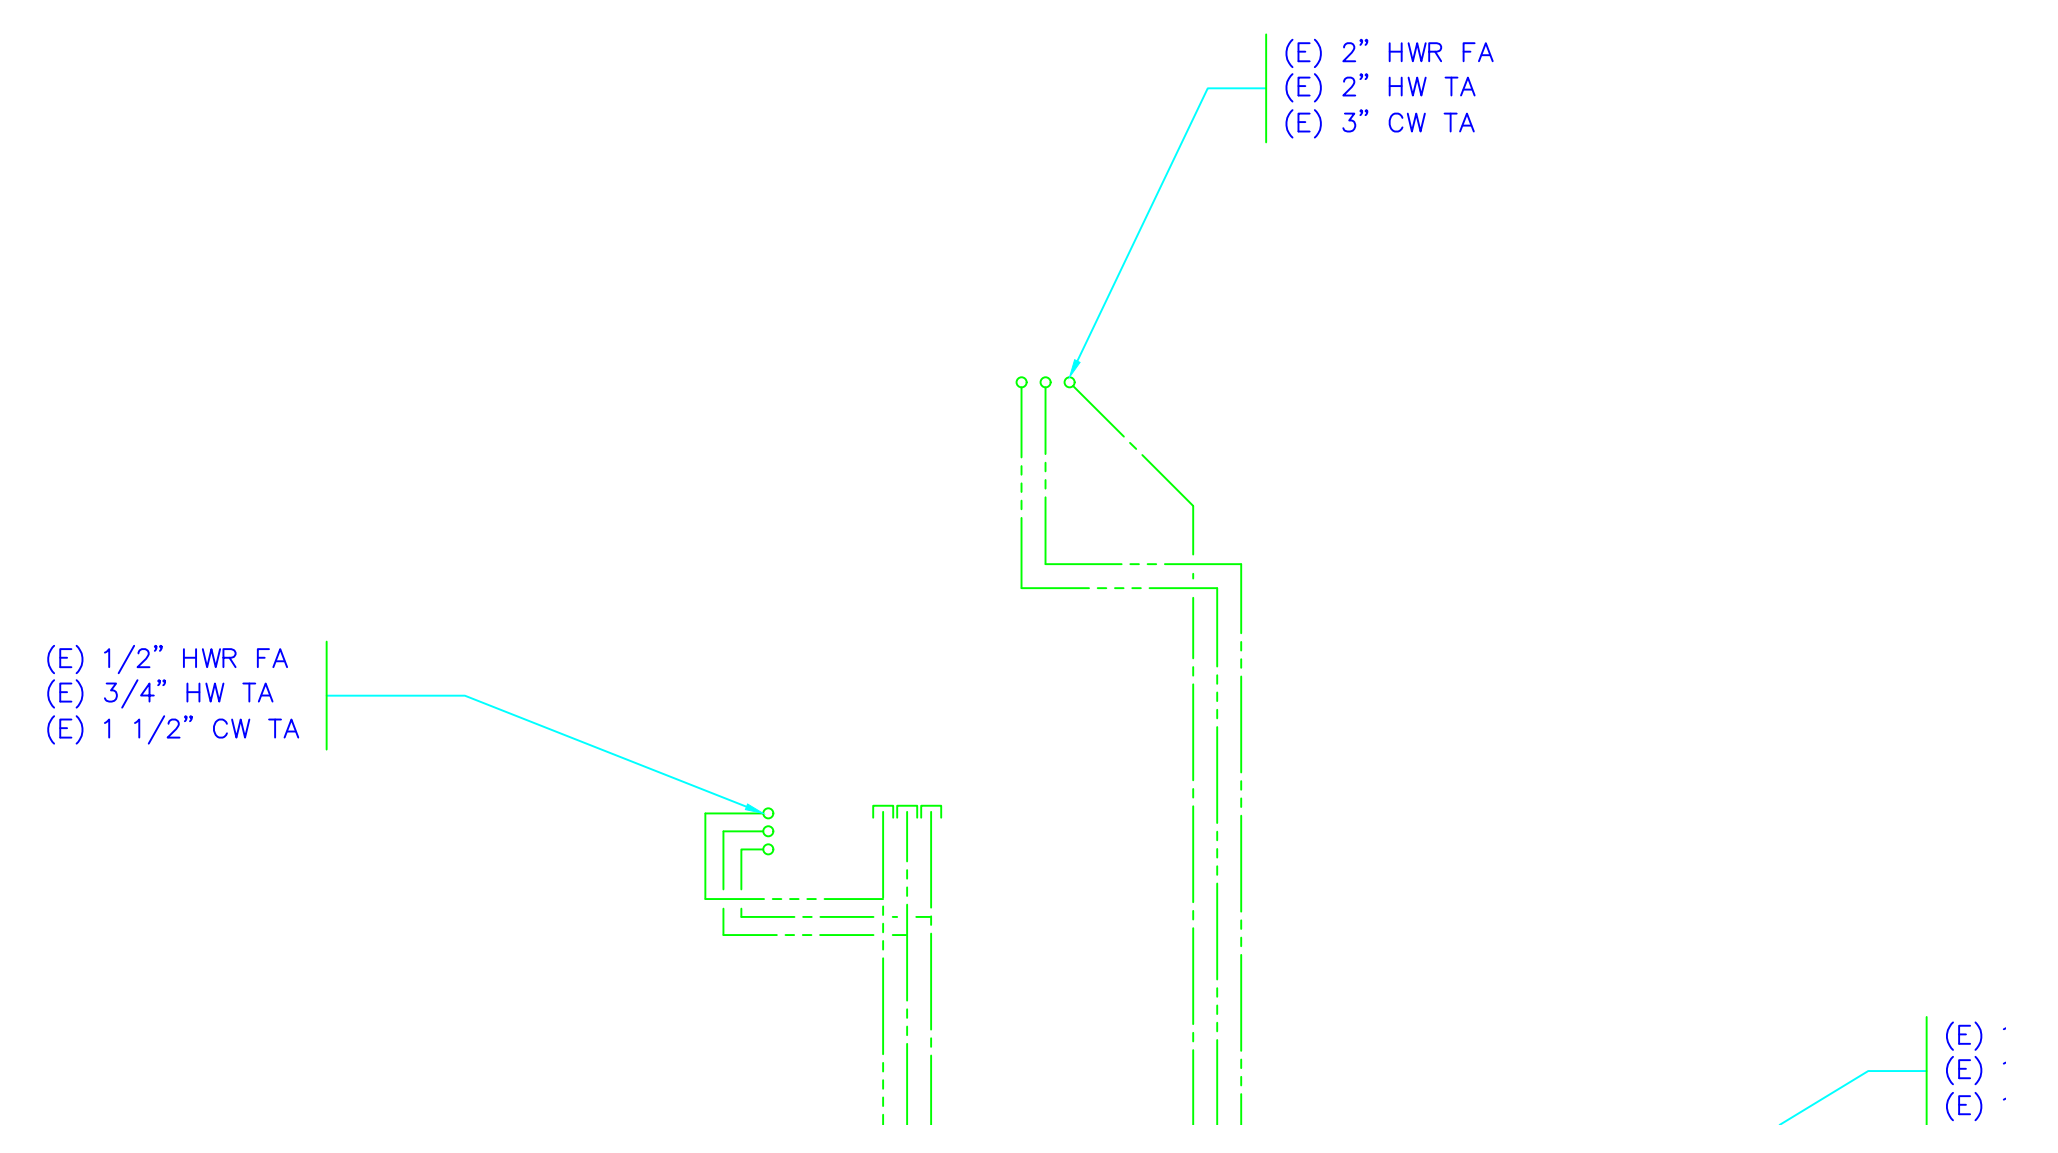


QC
INI
%

SHEET NOTES:
 ○ PROJECT UNDER CONSTRUCTION BY JWMC. JWMC WILL REMOVE ALL DEADLEGS IN THIS AREA.

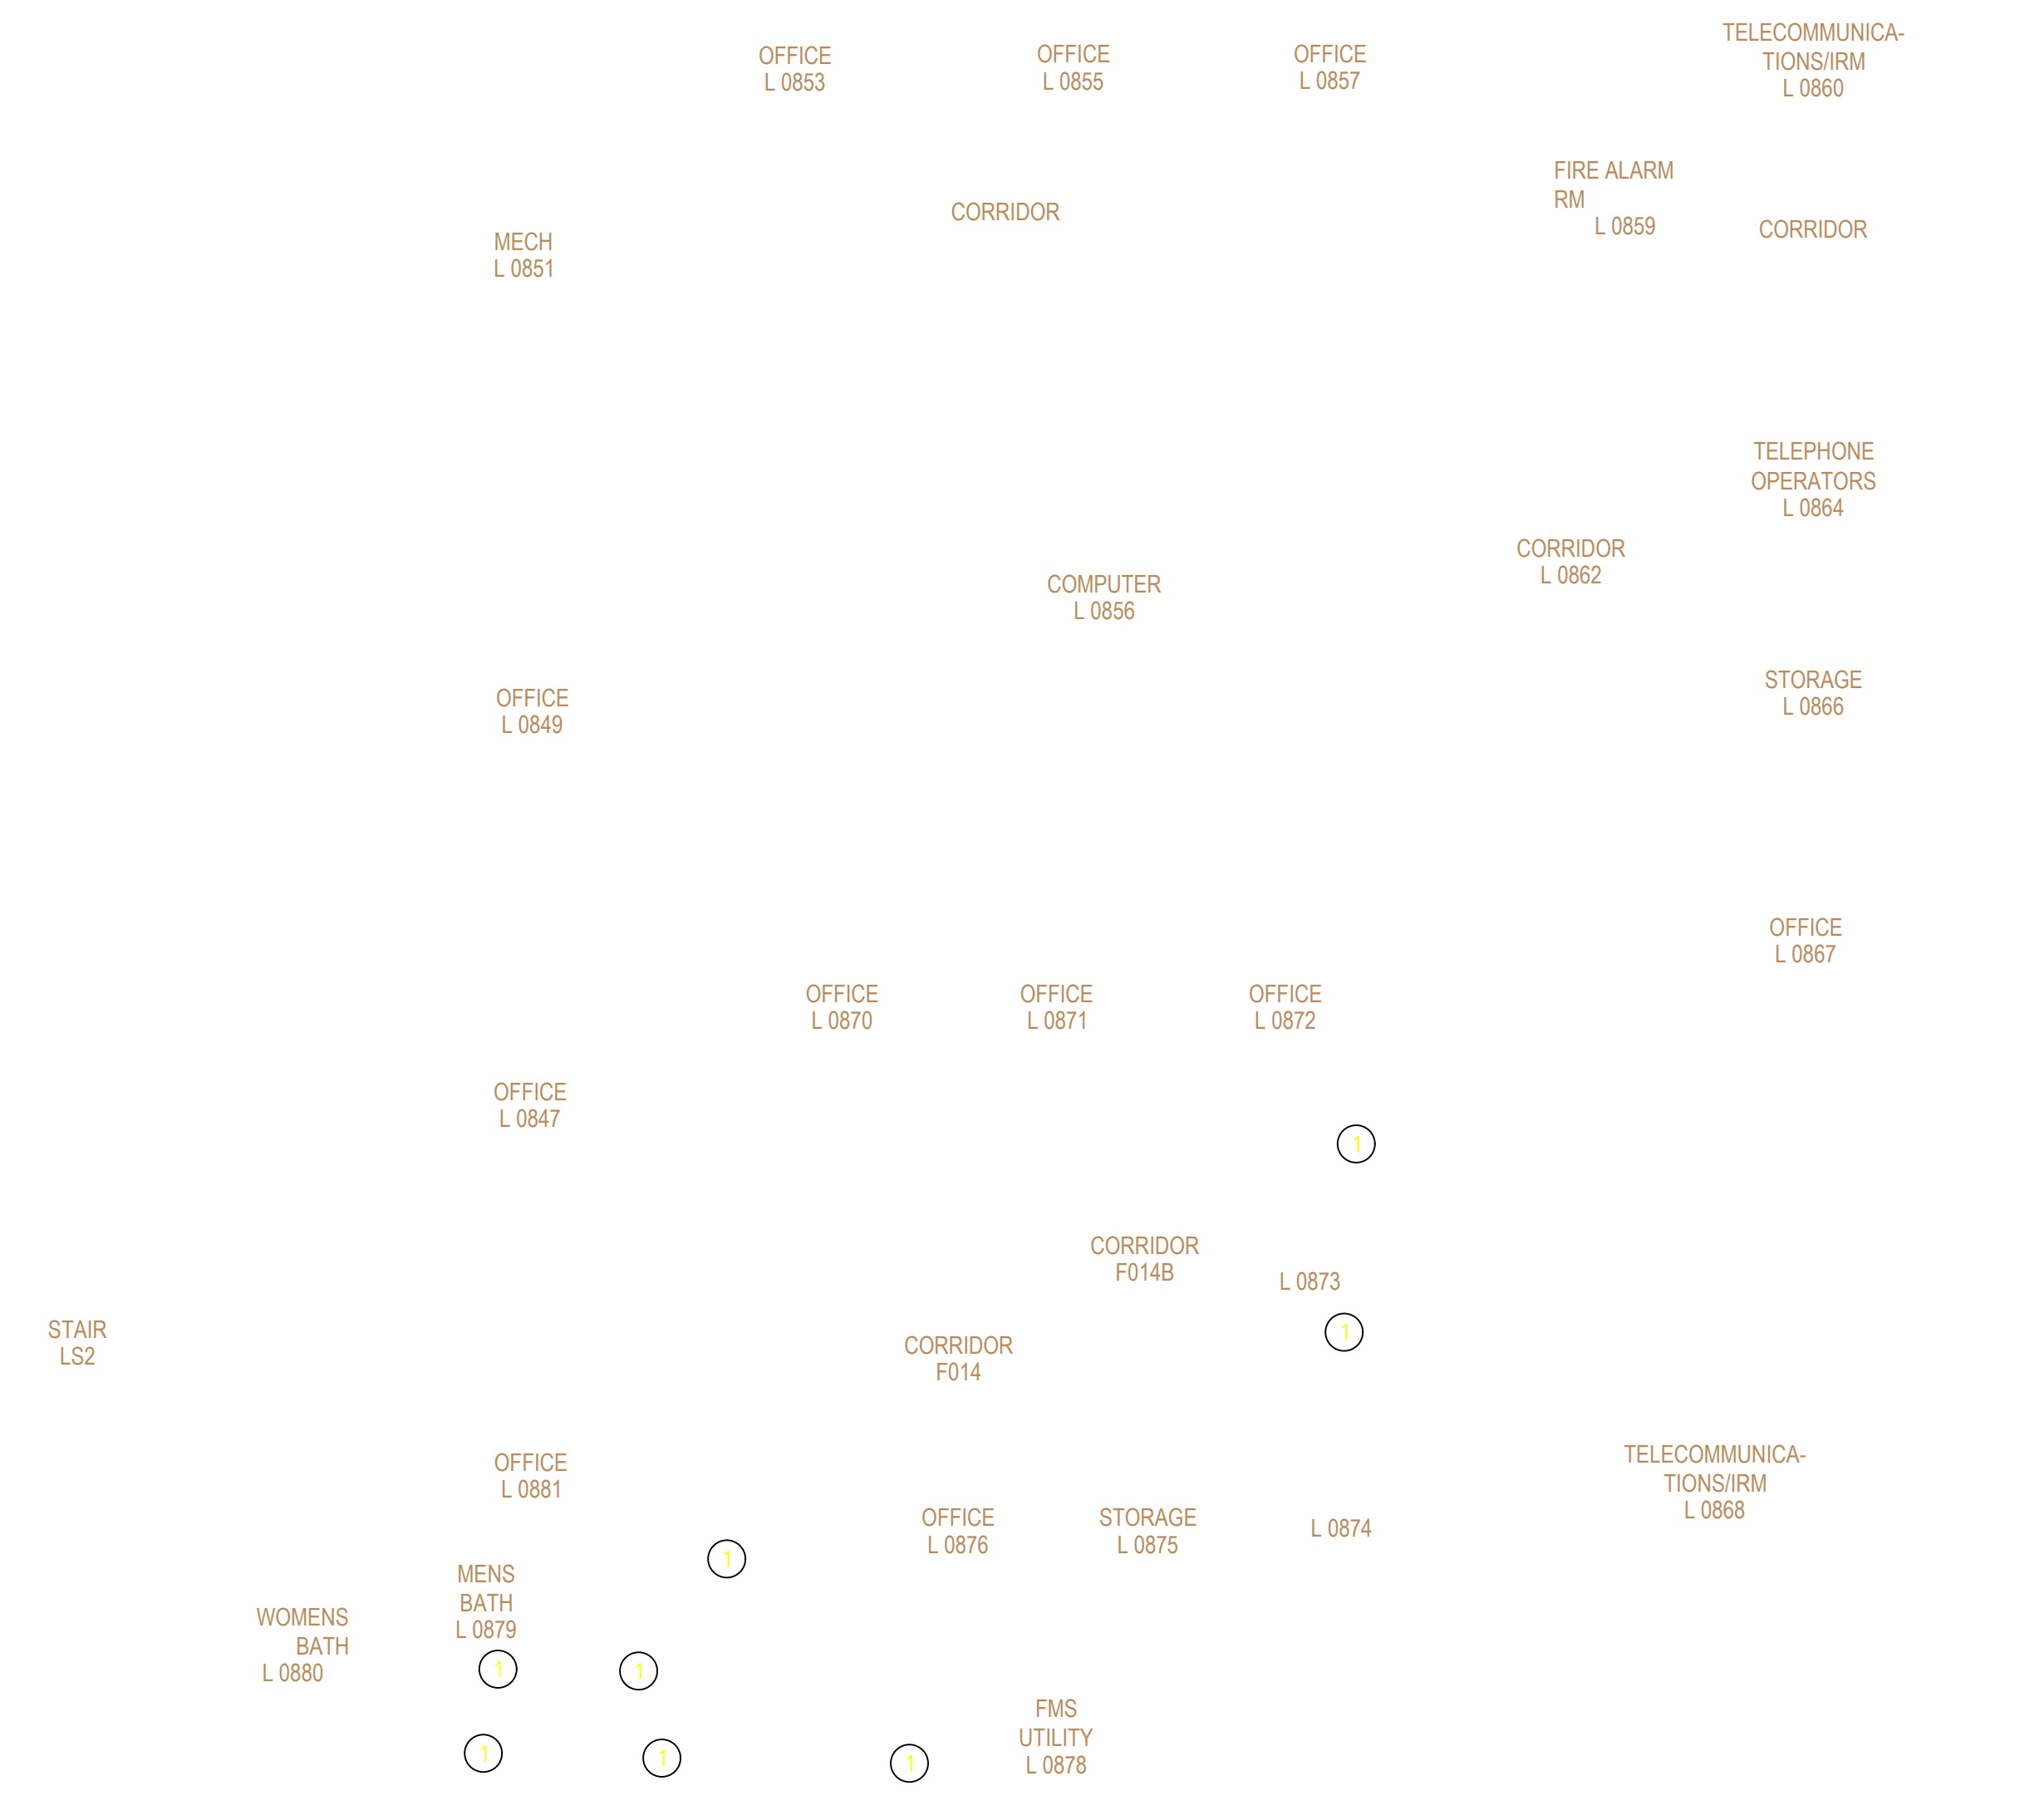

BASEMENT EXISTING PLUMBING FLOOR PLAN