







three inches = one foot  
 one and one half inches = one foot  
 one inch = one foot  
 three quarters inch = one foot  
 one half inch = one foot  
 three eighths inch = one foot  
 one quarter inch = one foot  
 one eighth inch = one foot

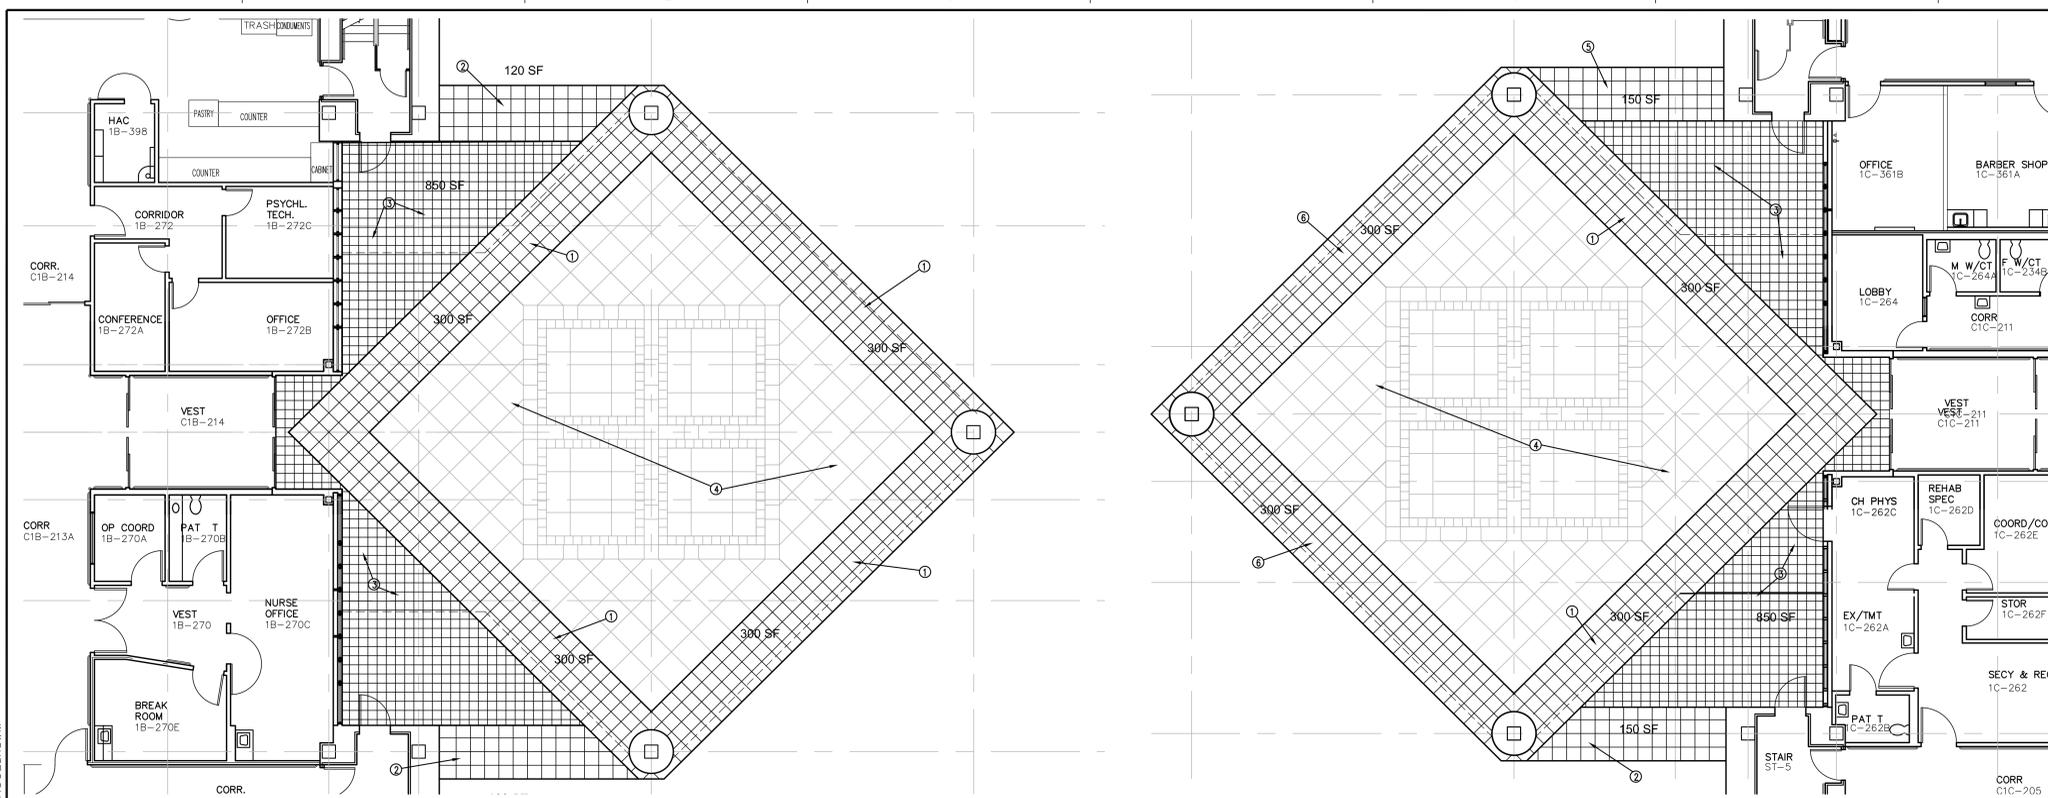

1 FLOOR PLAN SCI ENTRY  
 SCALE: 1/8"=1'-0"

2 FLOOR PLAN NURSING HOME ENTRY  
 SCALE: 1/8"=1'-0"

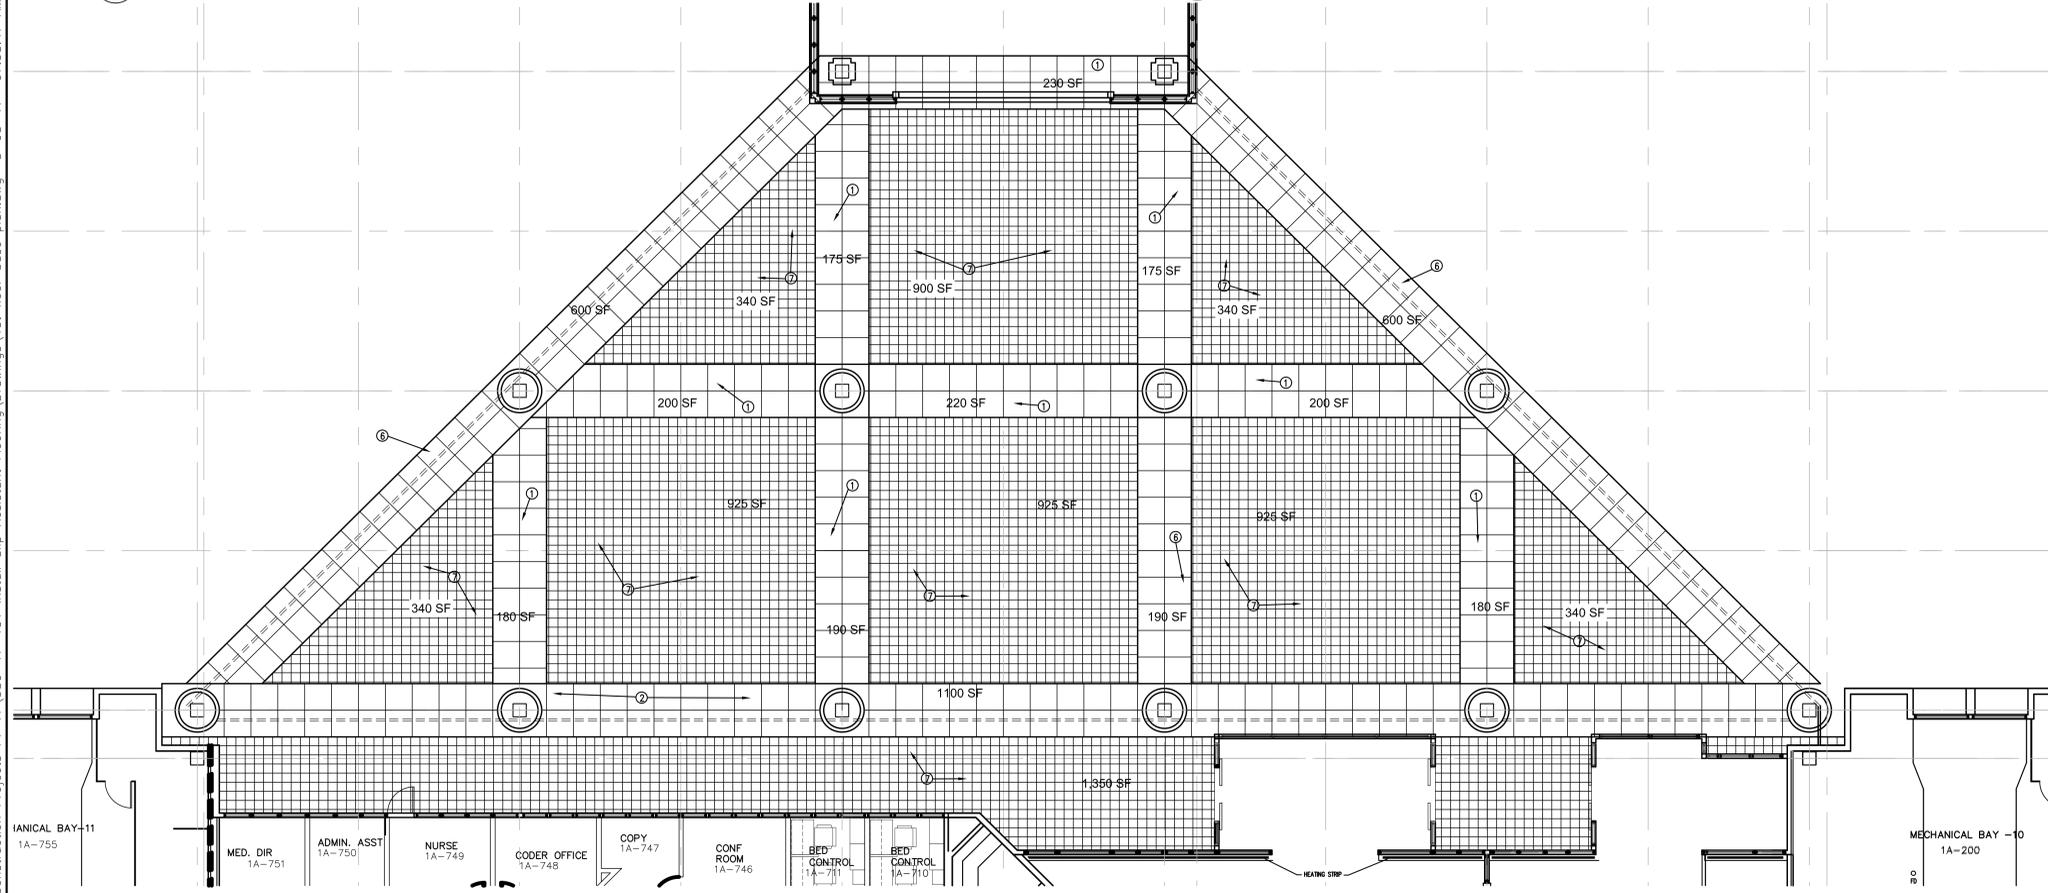

3 FLOOR PLAN MAIN ENTRY  
 SCALE: 1/8"=1'-0"

**KEY NOTES**

- 1 REMOVE EXISTING GRANITE PAVERS AND MUD SET COMPLETE TO STRUCTURAL SLAB BELOW. INSTALL NEW 3" GRANITE PAVES OVER 2" MUD SET. PAVES COLOR TO MATCH EXISTING BUILDING ACCENT BAND (DAKOTA MAHOAGANY), FINISH TO BE NON-SLIP. GROUT COLOR TO MATCH EXISTING. SEE DETAIL 1/AS-501.
- 2 REMOVE EXISTING GRANITE PAVERS AND MUD SET COMPLETE TO STRUCTURAL SLAB BELOW. INSTALL NEW 1" GRANITE PAVES OVER 2" MUD SET. PAVES COLOR TO MATCH EXISTING BUILDING ACCENT BAND (DAKOTA MAHOAGANY), FINISH TO BE NON-SLIP. GROUT COLOR TO MATCH EXISTING. SEE DETAIL 2/AS-501.
- 3 REMOVE EXISTING CERAMIC TILE AND SETTING BED COMPLETE TO CONCRETE SLAB BELOW. INSTALL NEW TILE ON SETTING BED PER S.O.W. TILE COLOR TO BE SELECTED FROM MANUF. STANDARDS, 2 COLORS TO BE SELECTED, FIELD COLOR AND ACCENT COLORS. GROUT COLOR T.B.D. SEE DETAIL 3/AS-501 SIM.
- 4 EXISTING TO REMAIN.
- 5 REMOVE EXISTING CONCRETE INFILL COMPLETE TO STRUCTURAL SLAB BELOW. INSTALL NEW 1" GRANITE PAVES OVER 2" MUD SET. PAVES COLOR TO MATCH EXISTING BUILDING ACCENT BAND (DAKOTA MAHOAGANY), FINISH TO BE NON-SLIP. GROUT COLOR TO MATCH EXISTING. SEE DETAIL 2/AS-501 SIM.
- 6 REMOVE EXISTING CONCRETE INFILL COMPLETE TO STRUCTURAL SLAB BELOW. INSTALL NEW 3" GRANITE PAVES OVER 2" MUD SET. PAVES COLOR TO MATCH EXISTING BUILDING ACCENT BAND (DAKOTA MAHOAGANY), FINISH TO BE NON-SLIP. GROUT COLOR TO MATCH EXISTING. SEE DETAIL 1/AS-501 SIM.
- 7 REMOVE EXISTING CERAMIC TILE AND SETTING BED COMPLETE TO CONCRETE SLAB BELOW. INSTALL NEW TILE ON SETTING BED PER S.O.W. TILE COLOR TO BE SELECTED FROM MANUF. STANDARDS, 2 COLORS TO BE SELECTED, FIELD COLOR AND ACCENT COLORS. GROUT COLOR T.B.D. SEE DETAIL 3/AS-501 SIM.

**GENERAL NOTES**

- 1 CONTRACTOR SHALL VERIFY EXISTING CONDITIONS. NOTIFY COR IF CONDITIONS ARE DIFFERENT.
- 2 CONTRACTOR IS RESPONSIBLE TO PATCH AND REPAIR ANY ADJACENT AREAS DAMAGED DURING THE DEMOLITION AND NEW CONSTRUCTION.
- 3 ALL WORK IS TO BE DONE IN PHASES. ENTRIES TO REMAIN OPEN DURING NORMAL BUSINESS HOURS OF OPERATION. SCI AND NURSING HOME ENTRY COULD BE CLOSED ON WEEKENDS ONLY.
- 4 MINIMUM OF 1 ENTRANCE TO REMAIN OPEN AT THE MAIN ENTRY AT ALL TIMES. COORDINATE WITH COR FOR VALET AND SCHEDULING REQUIREMENTS.
- 5 CONTRACTOR SHALL PROVIDE TRAFFIC CONTROL FOR ALL WORK.
- 6 S.F. IS INDICATED ON DRAWINGS FOR EACH WORK AREA. CONTRACTOR SHALL VERIFY.

Revision	Date

 Dept. of Veterans Affairs  
 Michael E. DeBakey VAMC  
 2002 Holcombe Blvd.  
 Houston, TX



ARCHITECT/ENGINEERS:

Drawing Title  
**ENLARGED FLOOR PLANS**

Approved: Chief Engineer/Division Manager

Project Title  
**INSTALL SLIP RESISTANT FLOORING**

Location  
 VA Medical Center Houston, TX

Project Number  
**580-17-131**

Building Number  
**100**

Drawing Number  
**AS-301**

Dwg 3 of 5

Office of Construction and Facilities Management  
 Department of Veterans Affairs



