

VA PROJECT NO. 573-14-600
REPLACE BOILERS - FCA D, ENERGY

MALCOM RANDALL VETERANS AFFAIRS MEDICAL CENTER
1601 SW ARCHER ROAD
GAINESVILLE, FLORIDA 32608

CONTRACT NO. VA248-14-C-0154

FINAL DESIGN SUBMITTAL
JULY 8, 2016

DESIGNED FOR:



Department of
Veterans Affairs


DEPARTMENT OF VETERANS AFFAIRS
NORTH FLORIDA/SOUTH GEORGIA
VETERANS HEALTH SYSTEM
1601 SW ARCHER ROAD
GAINESVILLE, FLORIDA 32608

DESIGNED BY:



AKEA INC.

3603 NW 98TH STREET, SUITE B
GAINESVILLE, FLORIDA 32606
PH: (352) 474-6124
FAX: (352) 553-4437
CERT OF AUTH: FL #26693
EXPIRES: 02/28/2017
AKEA PROJ. NO. 083-14
VA PROJECT NO: 573-14-600
VA CONTRACT NO. VA248-14-C-0154

VICINITY MAP

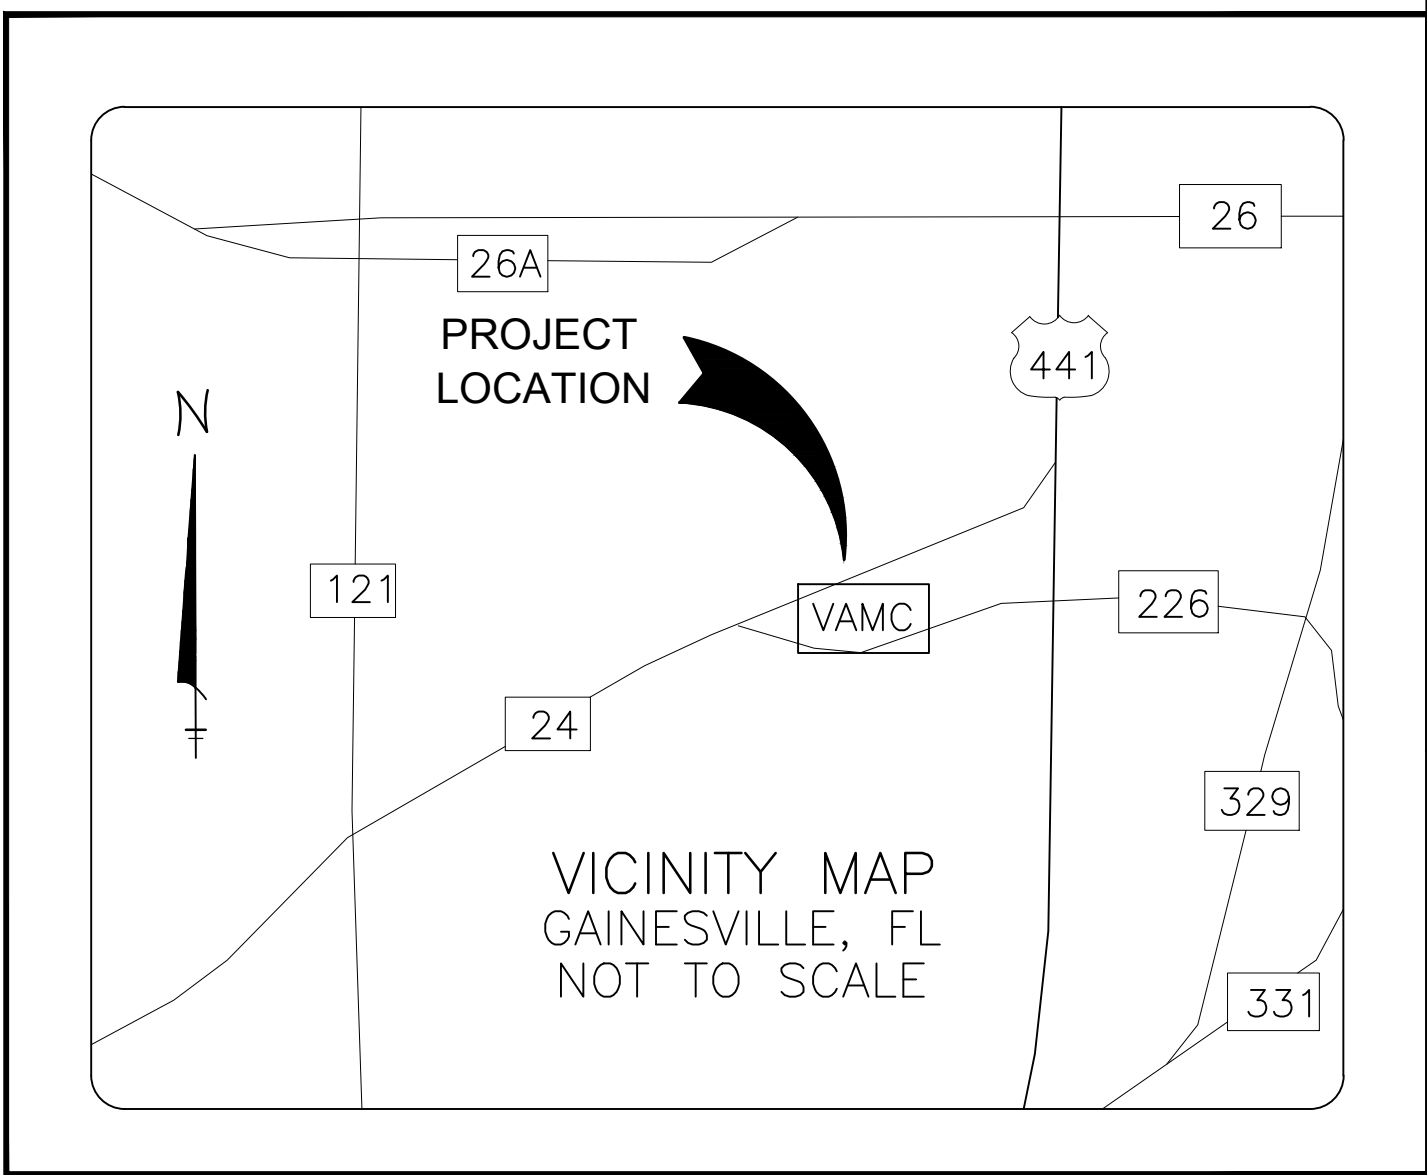

PROJECT
LOCATION MAP

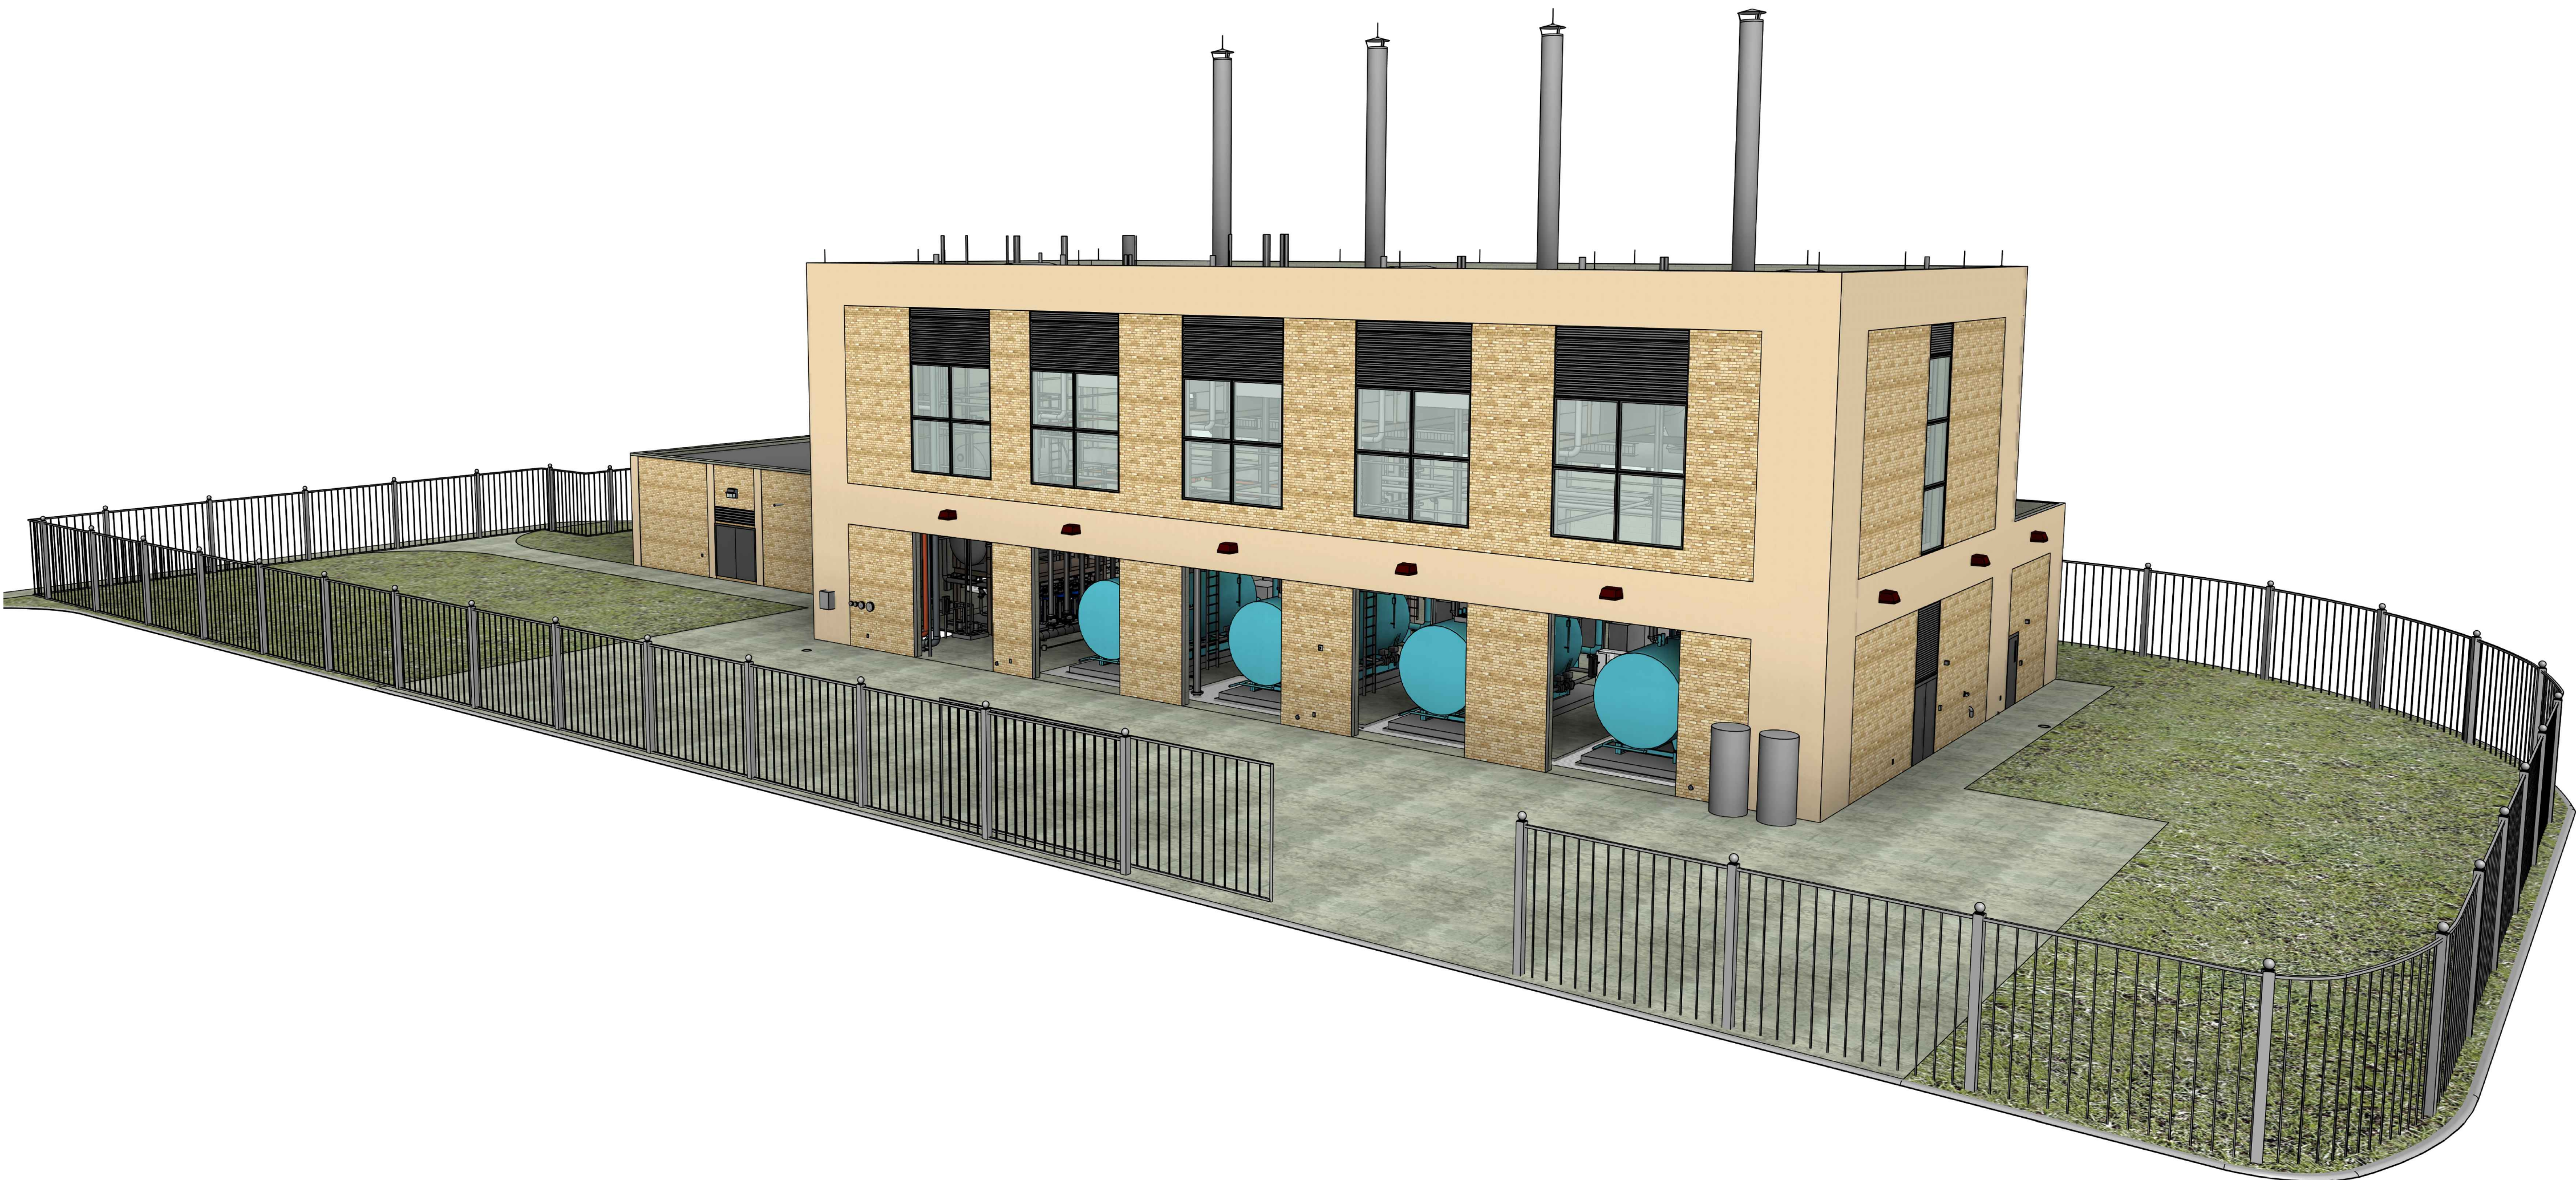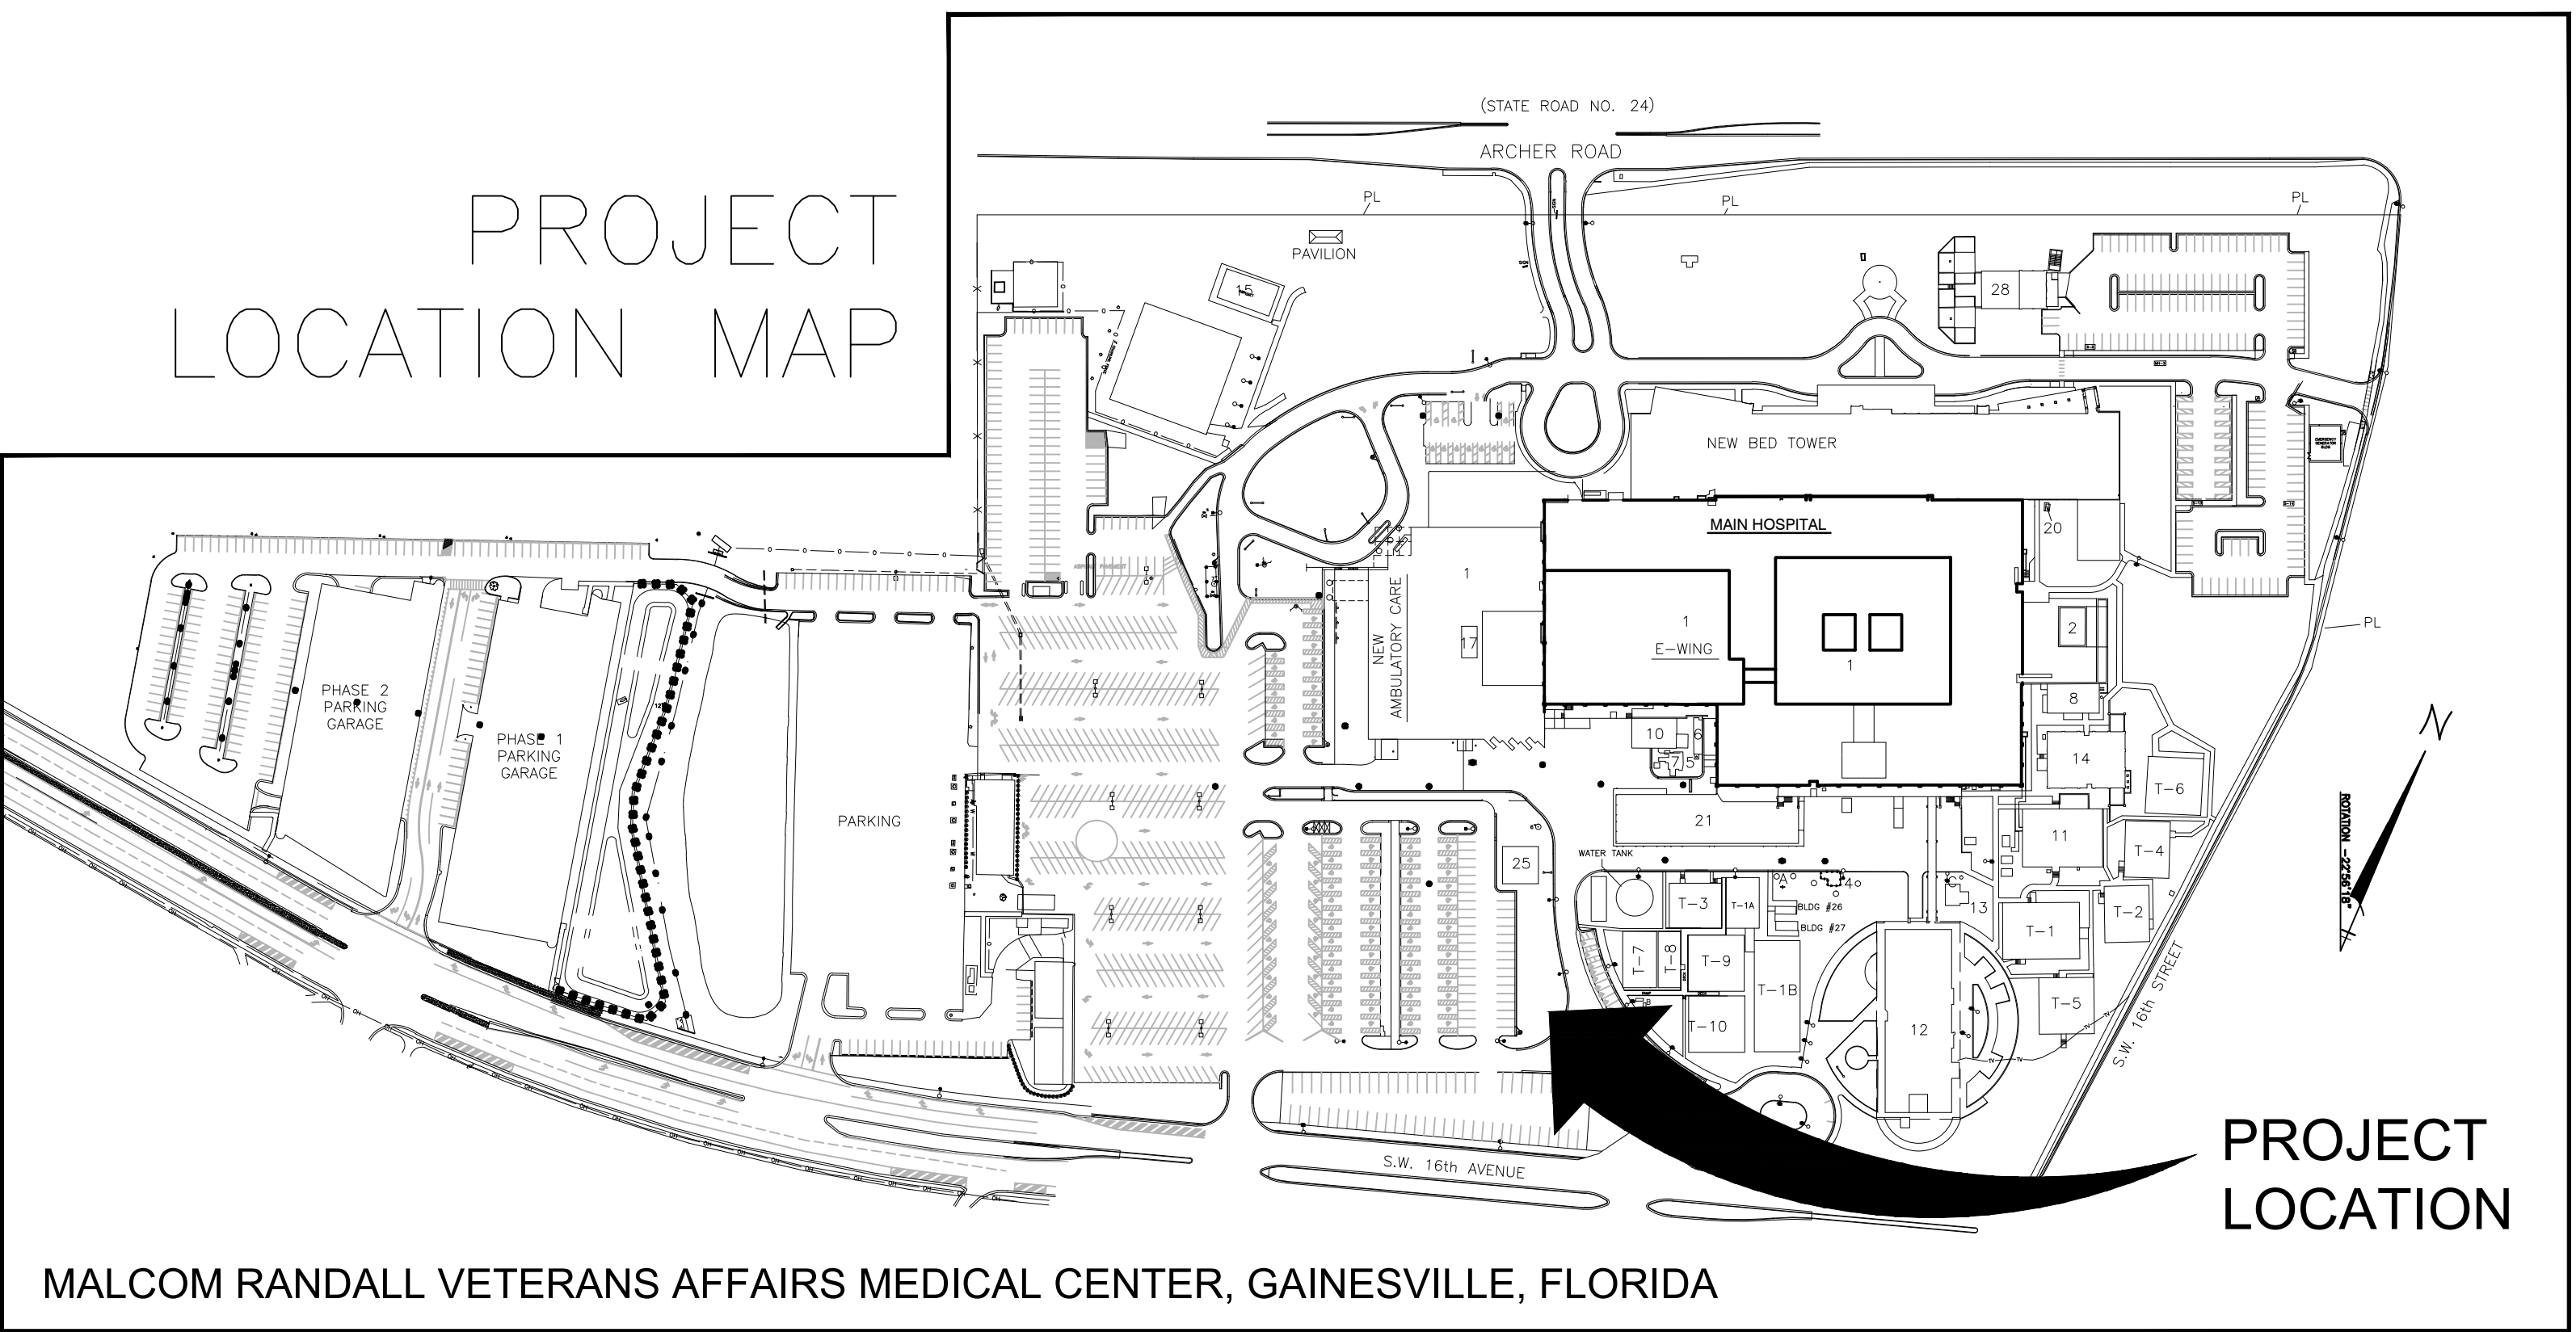

FINAL DESIGN
APPROVED FOR CONSTRUCTION

		<div>CONSULTANTS:</div>	<div>ENGINEER-OF-RECORD MICHAEL D. TOOTLE FL P.E. NO. 67818</div>	<div>ARCHITECT/ENGINEERS:</div> <div><div>AKEA INC.</div><div>3603 NW 98th Street, Suite B Gainesville, FL 32606 Phone: (352) 474-6124 Fax: (352) 553-4437 COA: FL #26693 AKEA Project No. 083-14</div></div>	<div>Drawing Title</div> <div>TITLE PAGE, VICINITY MAP AND PROJECT LOCATION MAP</div>	<div>Project Title</div> <div>REPLACE BOILERS - FCA D, ENERGY AT THE MALCOM RANDALL VAMC</div>	<div>Project Number</div> <div>573-14-600</div>	<div>Office of Construction and Facilities Management</div>
					<div>Building Number</div>			
					<div>Drawing Number</div> <div>G001</div>	<div>Department of Veterans Affairs</div>		
<div>Revisions:</div>	<div>Date</div>							