



ABBREVIATIONS:

Ø	AT	FN	FINISHED)	RD	ROOF DRAIN
∠	ANGLE	FLSH	FLASHING	REF	REFERENCE
CL	CENTERLINE	FR	FRAME	RM	ROOM
L	CHANNEL	FT	FOOTFEET		
⊘	PERPENDICULAR				
⊙	PLATE				
	ROUNDDIAMETER				
AB	ANCHOR BOLT	GC	GENERAL CONTRACTOR	SST	STAINLESS STEEL
AFF	ABOVE FINISH FLOOR	GA	GAUGE	SCHED	SCHEDULE
AC	AIR CONDITIONING	GALV	GALVANIZED	SECT	SECTION
ACD	ACCESSIBLE			SHT	SHEET
ACS PNL	ACCESS PANEL	INCL	INCLUDED (-ING)	SINT	SEALANT
ADDN	ADDENDUM	INSUL	INSULATED (-ING)	SPEC	SPECIFICATION
ADJ	ADJUSTABLE	INT	INTERIOR	STRUCT	STRUCTURAL
AHR	ANCHOR(AGE)				
ALT	ALTERNATE			TCONG	TOP OF CONCRETE
ANDD	AND DOWEL	JOINT	JOINT	T/D	TOP OF DECK
APPROX	APPROXIMATE			T/S	TOP OF STEEL
ARCH	ARCHITECTURAL			THK	THICKNESS
ASB	ASBESTOS	LAM	LAMINATED(D)	TYP	TYPICAL
ASPH	ASPHALT	LF	LINEAR FEET		
				UNO	UNLESS NOTED OTHERWISE
				UL	UNDERWRITER'S LAB. (TEST)
BLDG	BUILDING	MO	MASONRY OPENING		
BLKG	BLOCKING	MR	MOISTURE RESISTANT		
BRK	BROCK	MATL	MATERIAL	VIF	VERIFY IN FIELD
BUR	BUILT-UP ROOF	MECH	MECHANICAL	VR	VAPOR RETARDER
CP	CAST-IN-PLACE	MFR	MANUFACTURER		
CJ	CONTROL JOINT	MIN	MINIMUM		
CLL	CONTRACT LIMIT LINE	MISC	MISCELLANEOUS	W	WIDE
CMU	CONCRETE MASONRY UNIT	MMB	MEMBRANE	WP	WATERPROOF
COL	COLUMN	MTL	METAL	WR	WATER REPELLENT/RESISTANT
CONC	CONCRETE	MP	METAL PAN	WD	WOOD
CONSTR	CONSTRUCTION				
CONT	CONTINUOUS				
CONTR	CONTRACTOR				
COORD	COORDINATE	NC	NOT IN CONTRACT		
CPHS FL	COMPRESSIBLE FILLER	NTS	NOT TO SCALE		
		OC	ON CENTER		
		OPNG	OPENING		
D	DEPTH				
DIA	DIAMETER				
DMEN	DIMENSION	PAM	PATCH & MATCH		
DL	DEAD LOAD	PNL	PANEL		
DTL	DETAIL	PNT	PAINT		
DWG	DRAWING	PNTD	PAINTED		
		PREFAB	PREFABRICATED(D)		
EA	EACH	PP	PATCHED AND PAINTED		
EJ	EXPANSION JOINT	P.T.	PRESSURE TREATED		
EL	ELEVATION	PVG	PAVING		
ELEV	ELEVATOR				
ENTR	ENTRANCE				
EQUIP	EQUIPMENT				
EXIST	EXISTING				
EXH	EXHAUST				
EXT	EXTERIOR				

NOTE:
ALL DRAWING MEASUREMENTS ARE APPROXIMATE
AND THE CONTRACTOR IS RESPONSIBLE FOR
VERIFYING ACTUAL EXISTING DIMENSIONS AND
SITE CONDITIONS, AS THEY EXIST, PRIOR TO
SUBMITTING THEIR BID.

INDEX:

- GI - 001 COVER, INDEX, ABBREVIATIONS
- AD-101 EXISTING CONDITIONS, DEMOLITION
- AS-101 NEW REPLACEMENT ROOFING PLAN
- AS-201 ROOFING DETAILS
- AS-202 ROOFING DETAILS (RAILING)

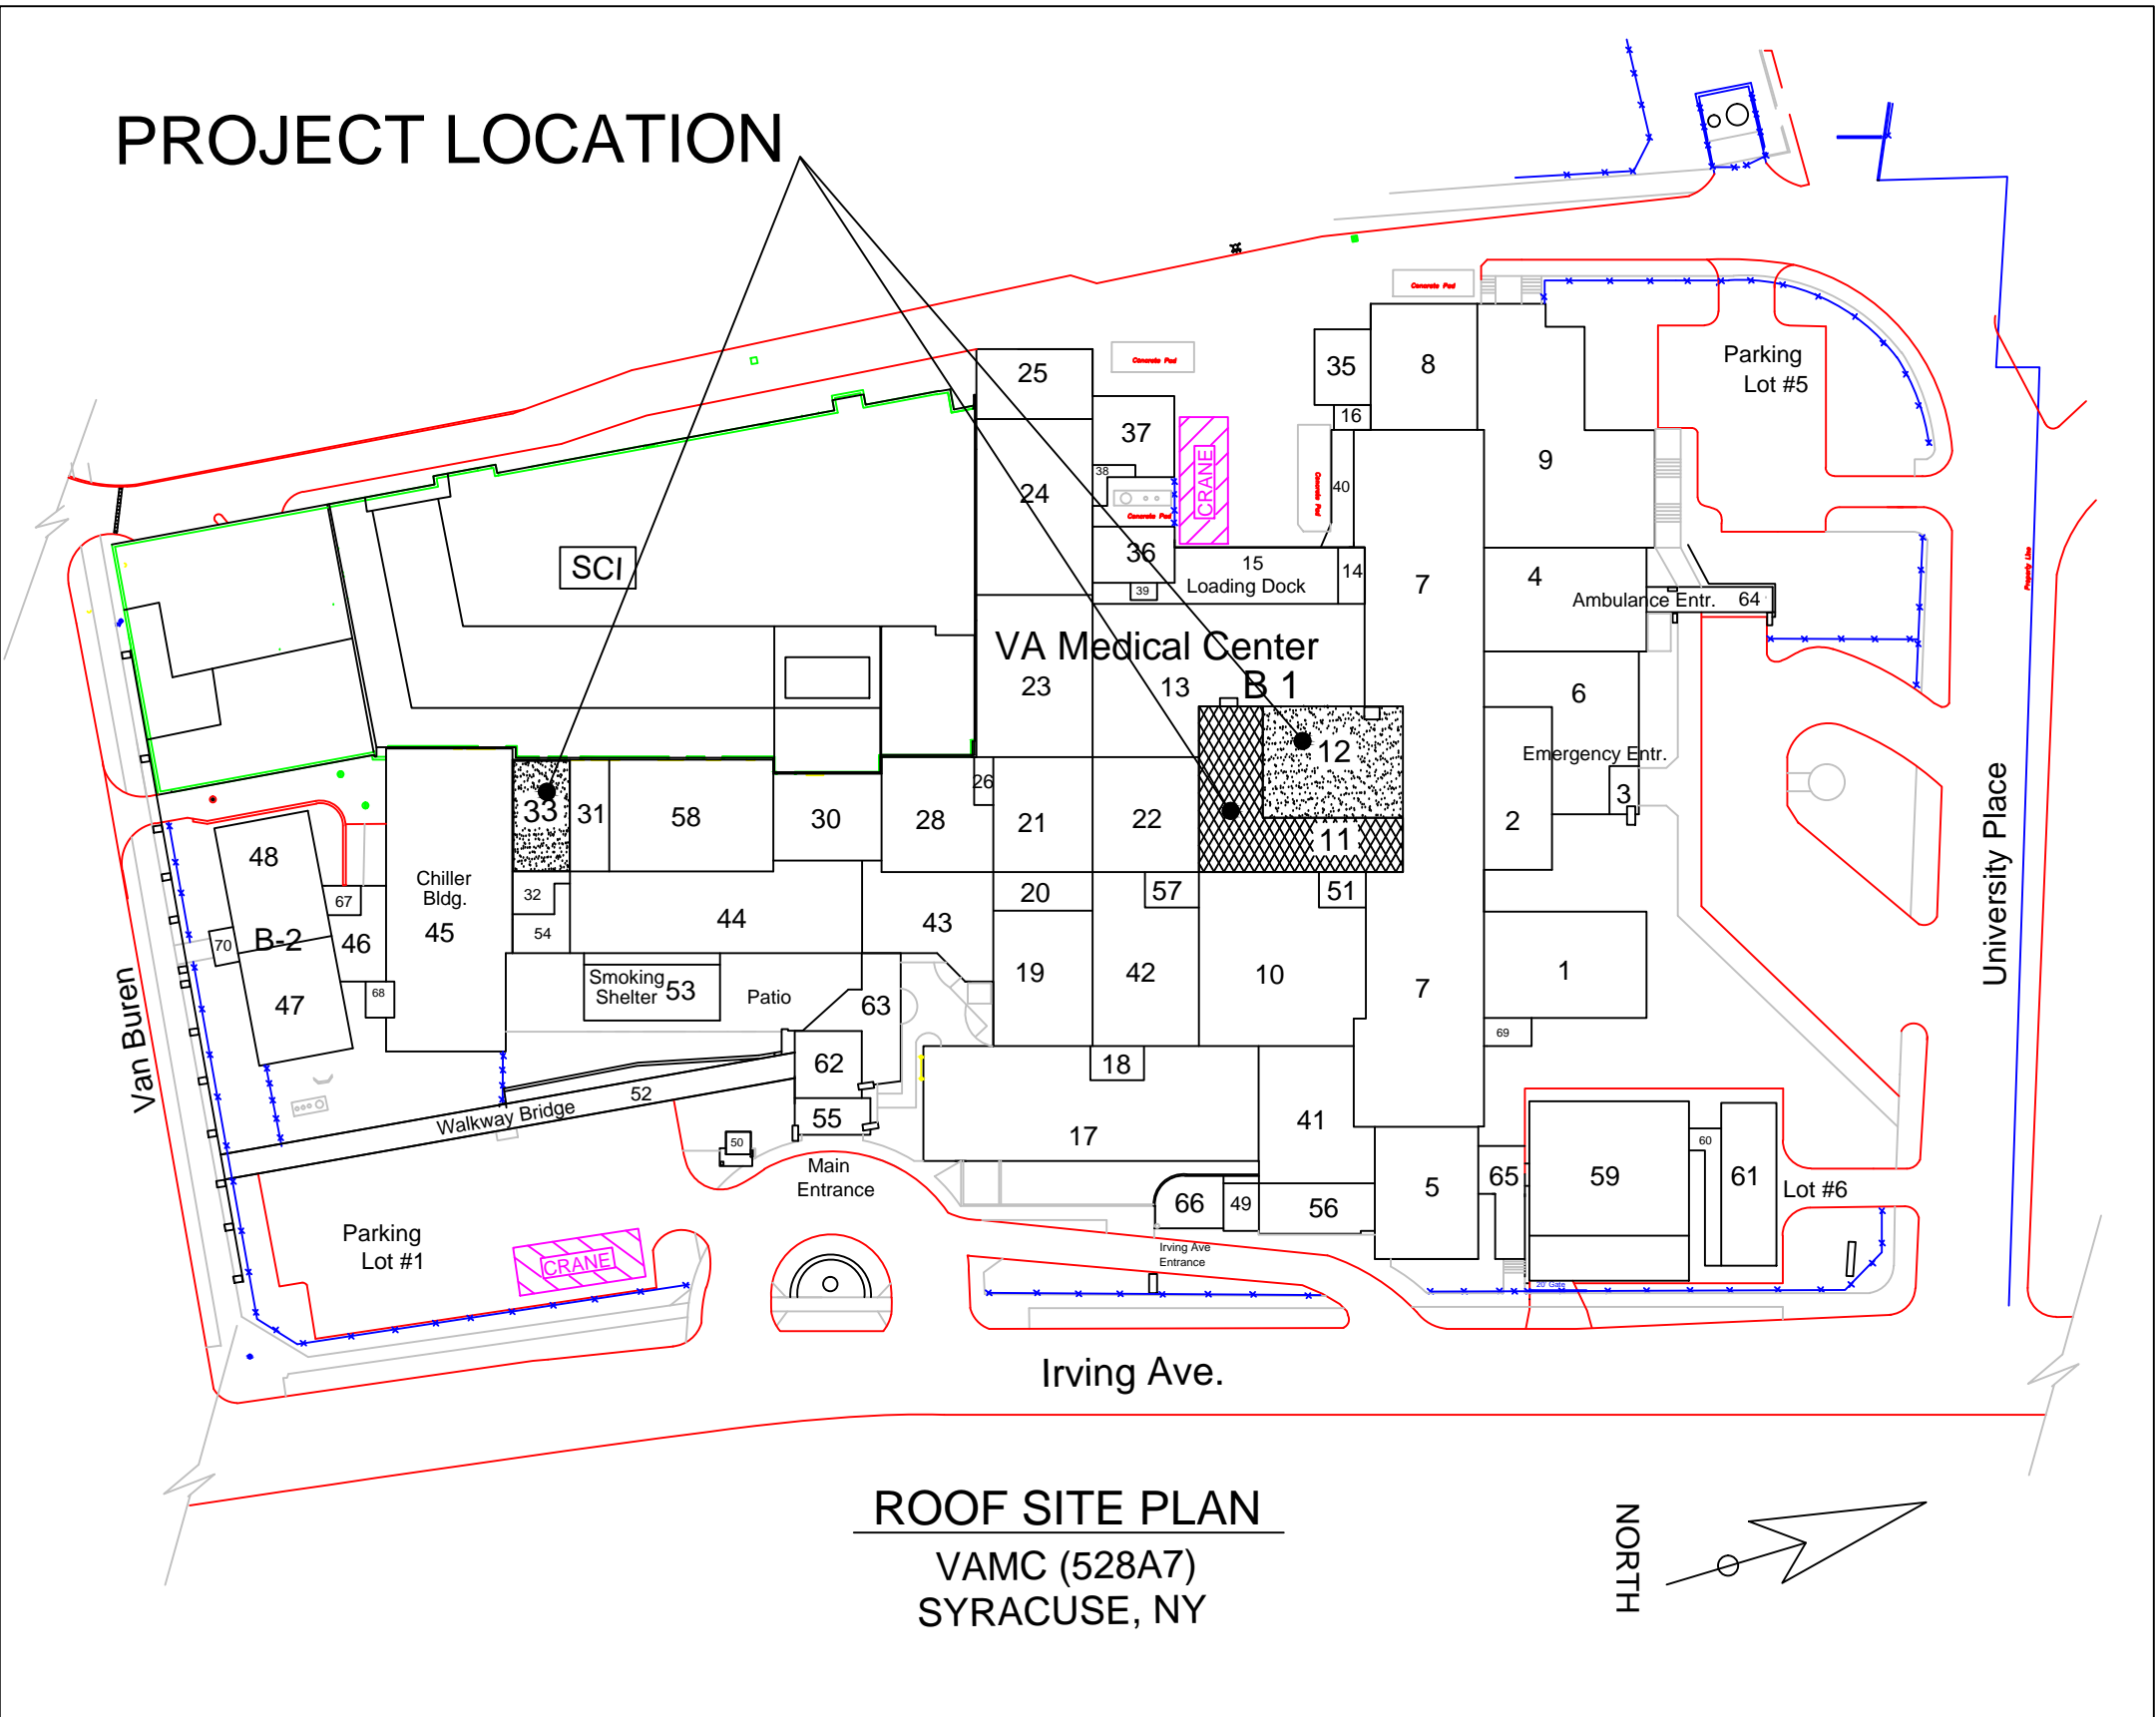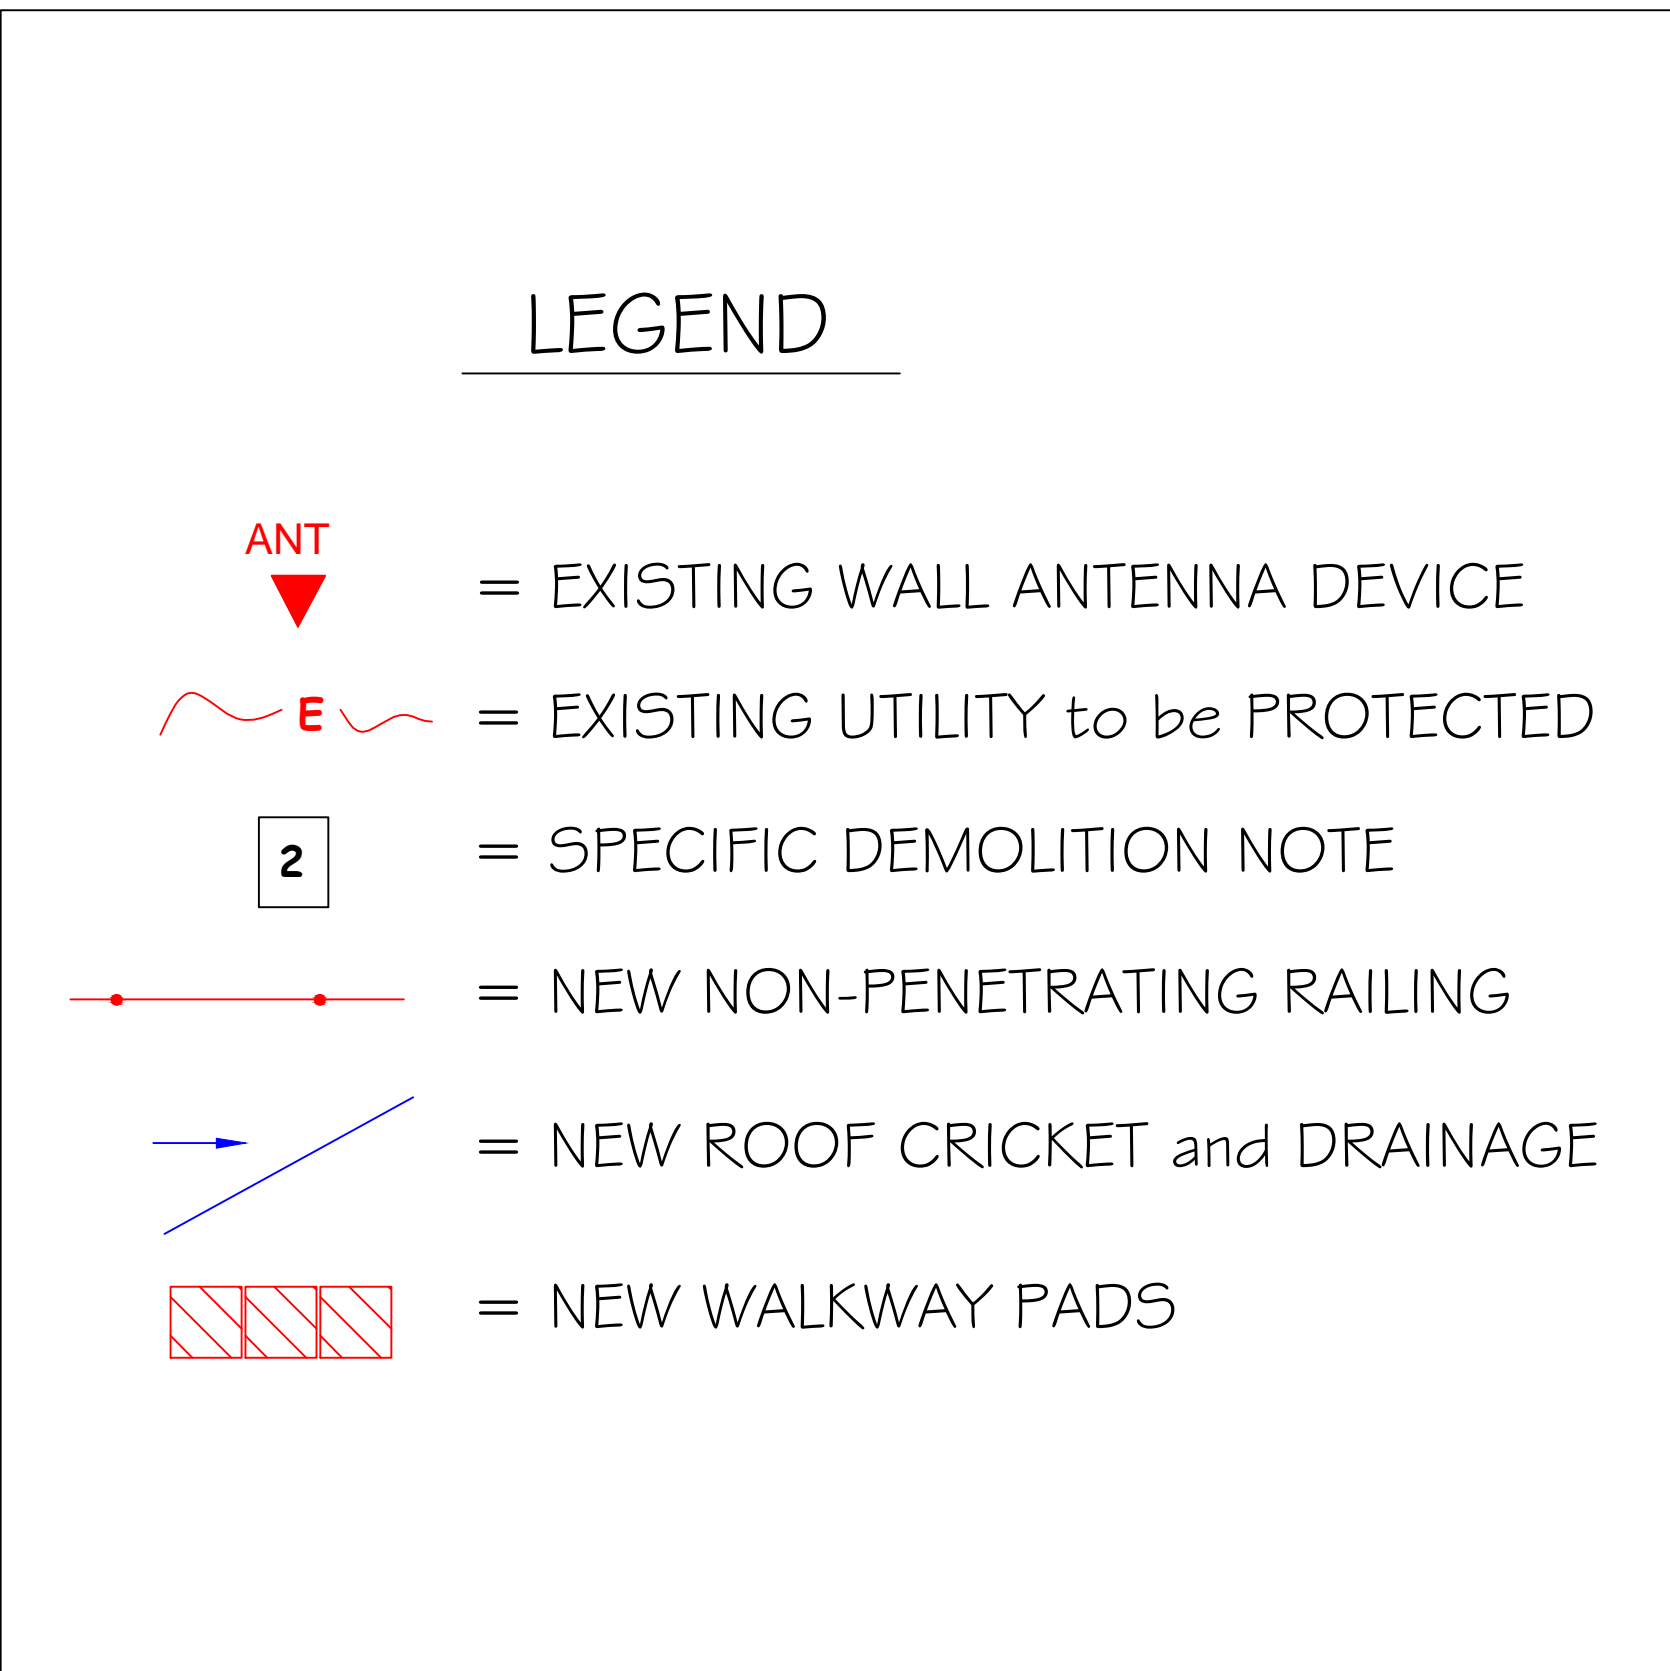


DEPARTMENT OF VETERANS AFFAIRS
SYRACUSE VA MEDICAL CENTER
800 IRVING AVENUE, SYRACUSE, NEW YORK 13210
REPLACE ROOFS, 2012
PROJECT: 528A7-12-734

SCOPE of WORK:

BASE BID General Construction will consist of complete removal and disposal of all built-up roofing, insulation layers, vapor barrier and metal flashing for roofs # 11, 12 & 33. Masonry reglet joints will be repaired and reused where indicated. This renovation project will also include, but not limited to, the fully adhered application of new tapered insulation, EPDM roofing, aluminum counter flashing, caulking, non-penetrating railing systems and all related roofing details appurtenant to a complete & final warranted product. Provide a new roof access ladder for roof #33.

The Contractor's tasks will also include a manufacturer's recommended metal cover detailing of a Roof #12 raised antenna platform.

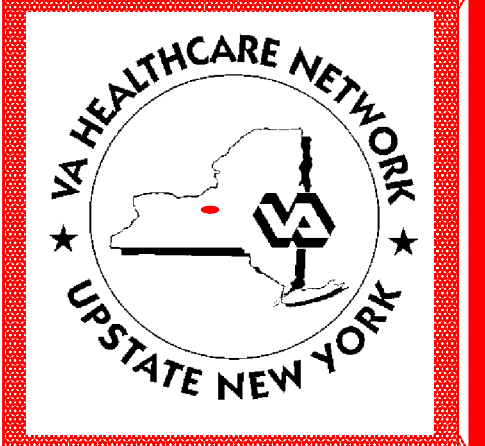				(Company Logo/Information Block)		Drawing Title COVER, INDEX , and ABBREVIATIONS		Project Title REPLACE SYRACUSE ROOFS, 2012		Date 5-01-2012							
						Approved: Facility Manager		Building Number BUILDING #1		Checked CF				Drawn T COLE		Project No. 528A7-12- 734	
								Location SYRACUSE VAMC, NY		DRAWING NO. G1-001				Dwg. 1 Of 5			
Revisions		Date															