
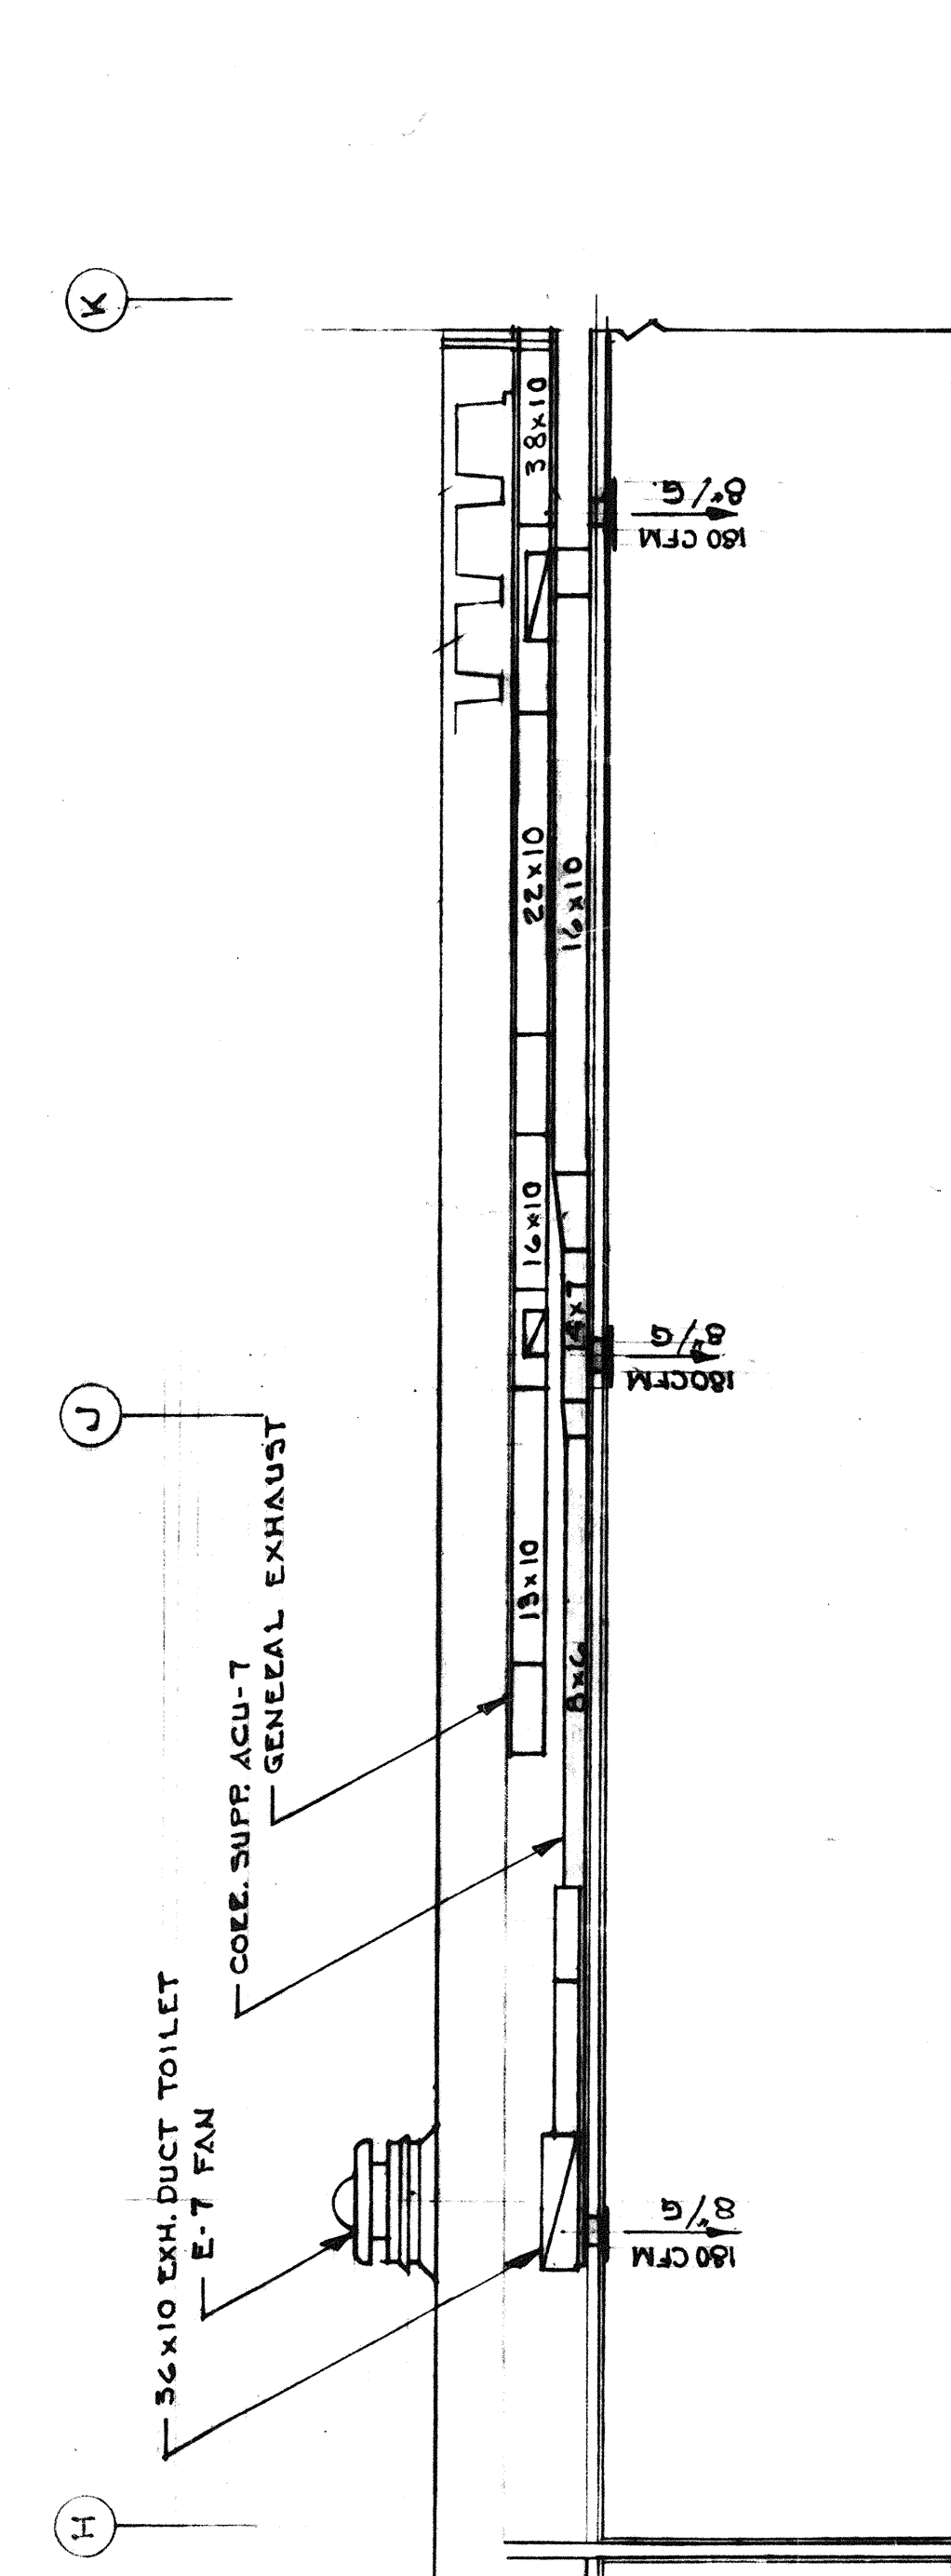
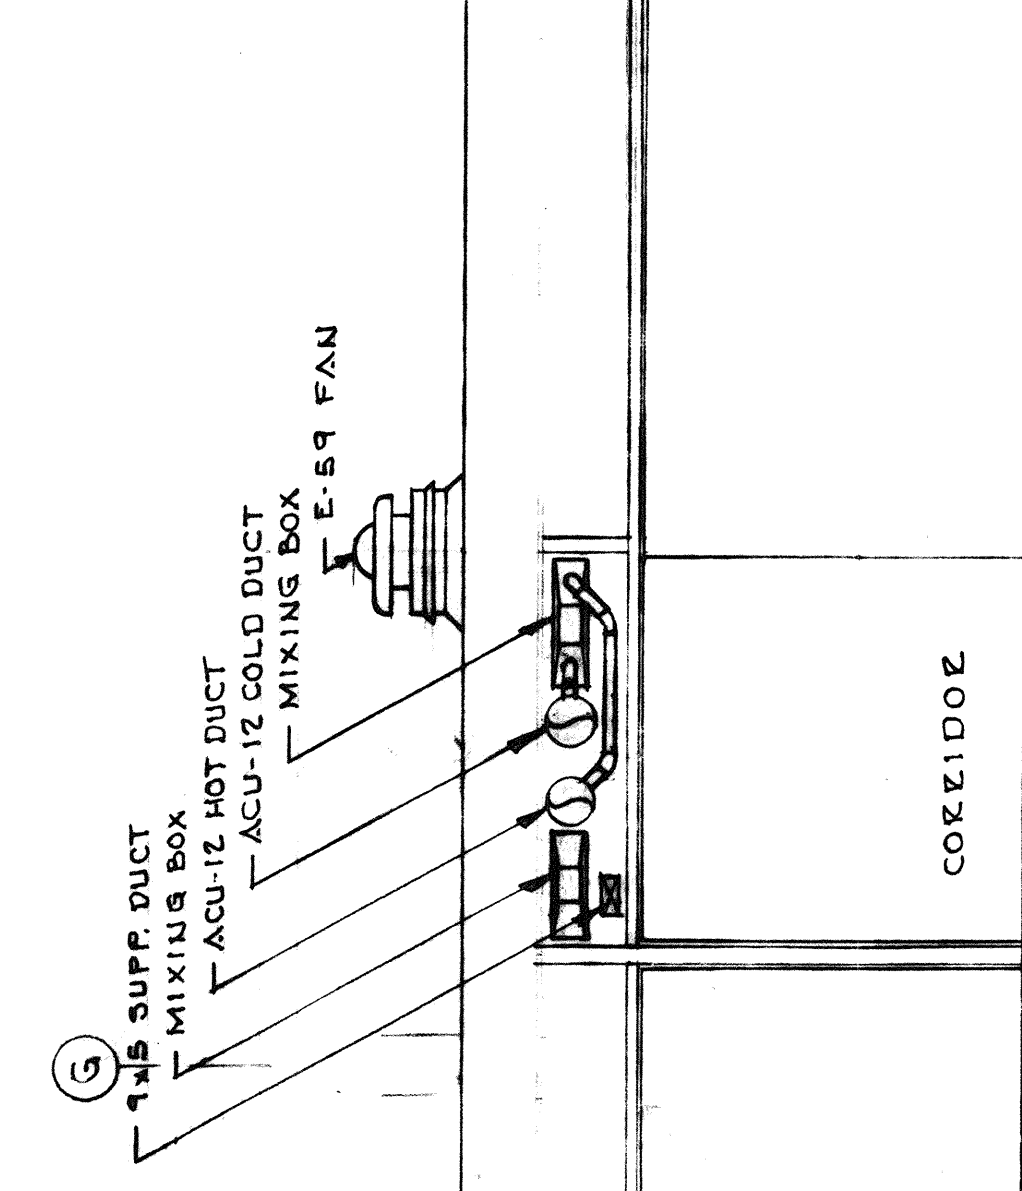


SECTION 1 (15/19) SCALE 1/4" = 1'-0"




SECTION 2 (15/19) SCALE 1/4" = 1'-0"

SECTION 3 (15/19) SCALE 1/4" = 1'-0"

SECTION 4 (15/19) SCALE 1/4" = 1'-0"

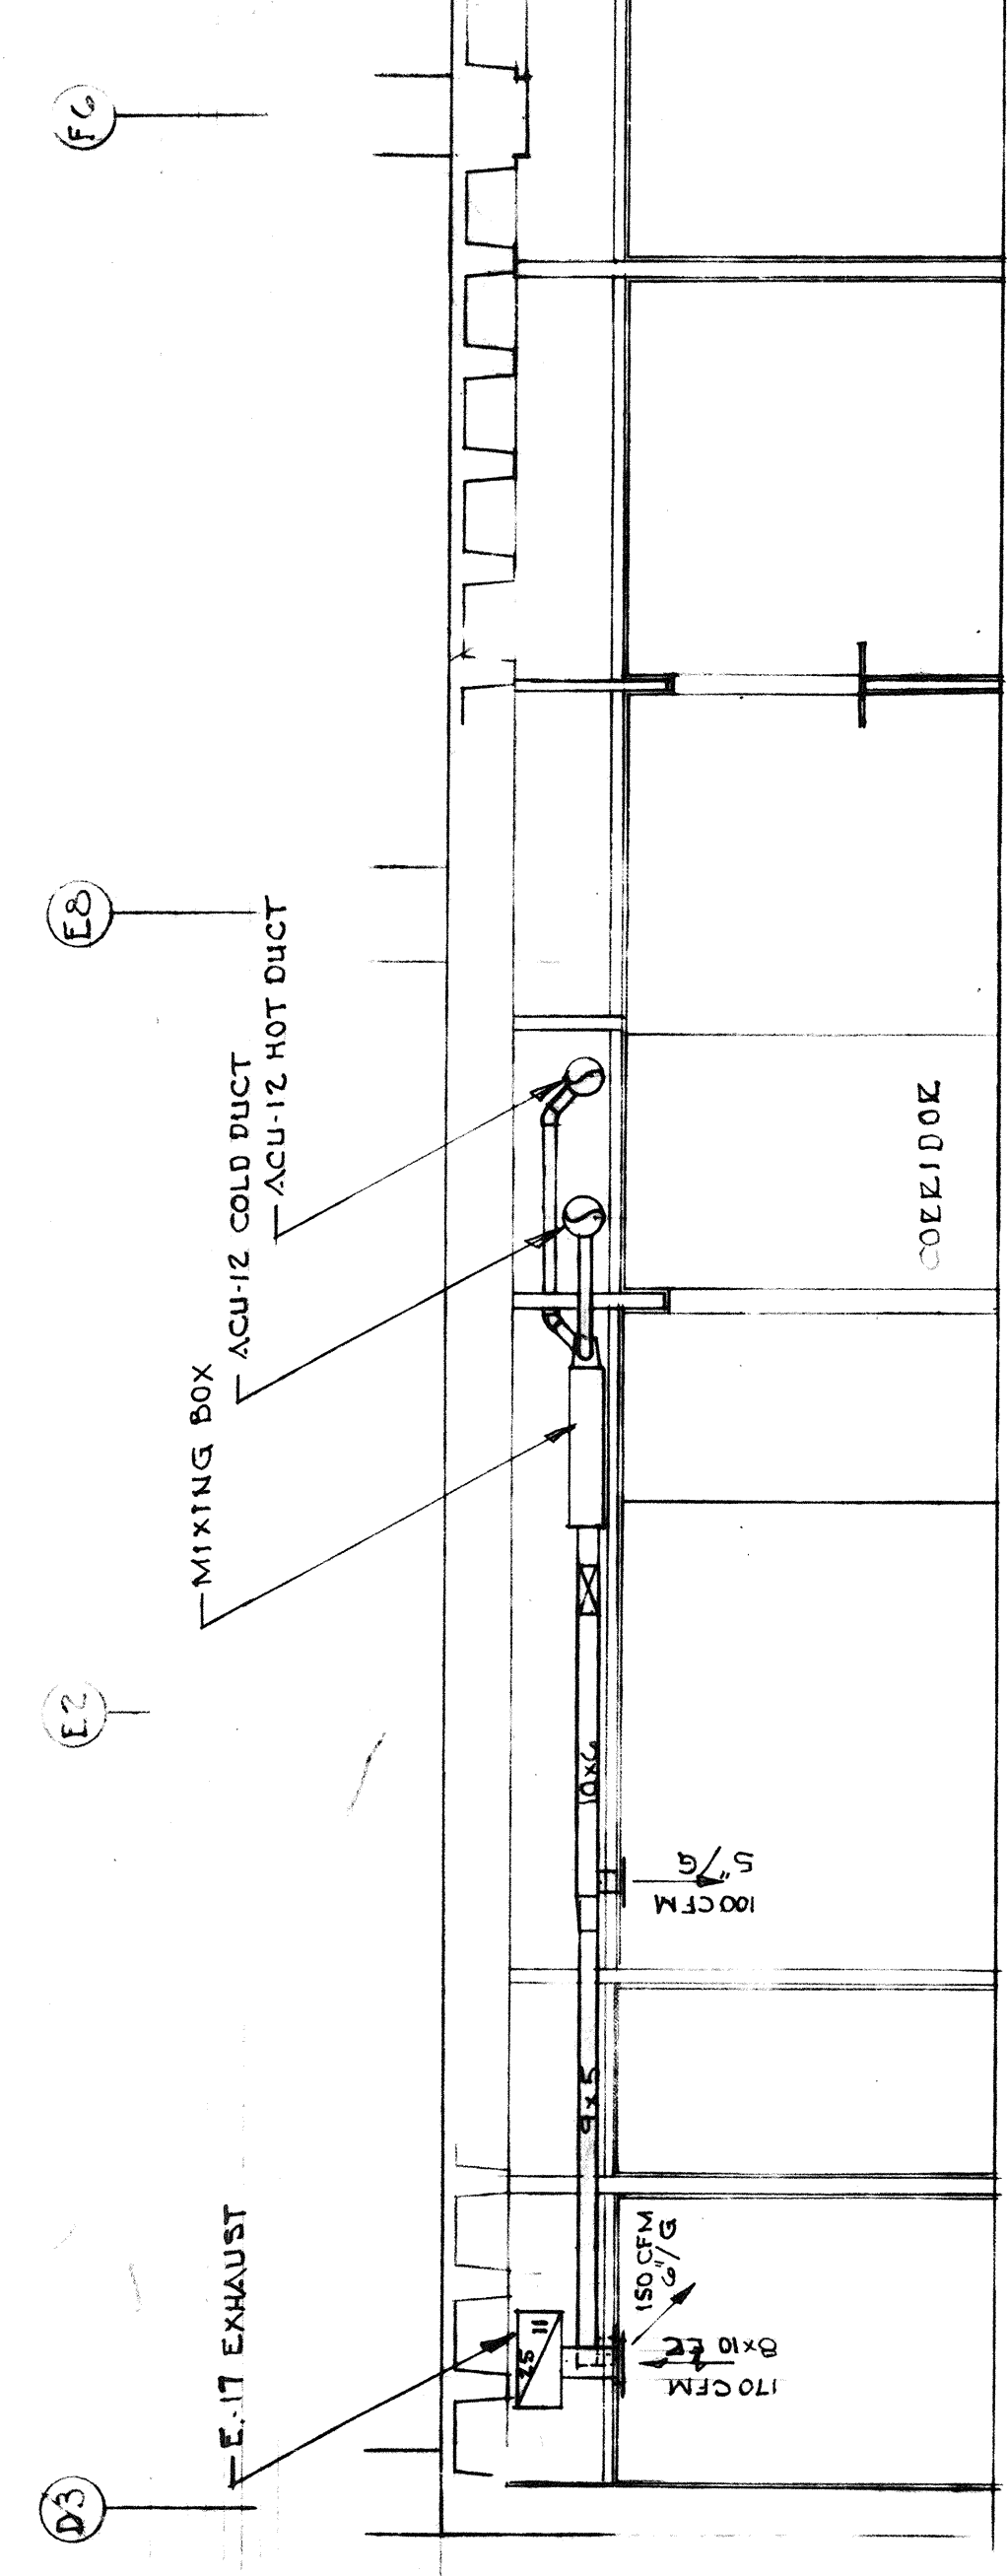

SECTION 8 (15/19) SCALE 1/4" = 1'-0"

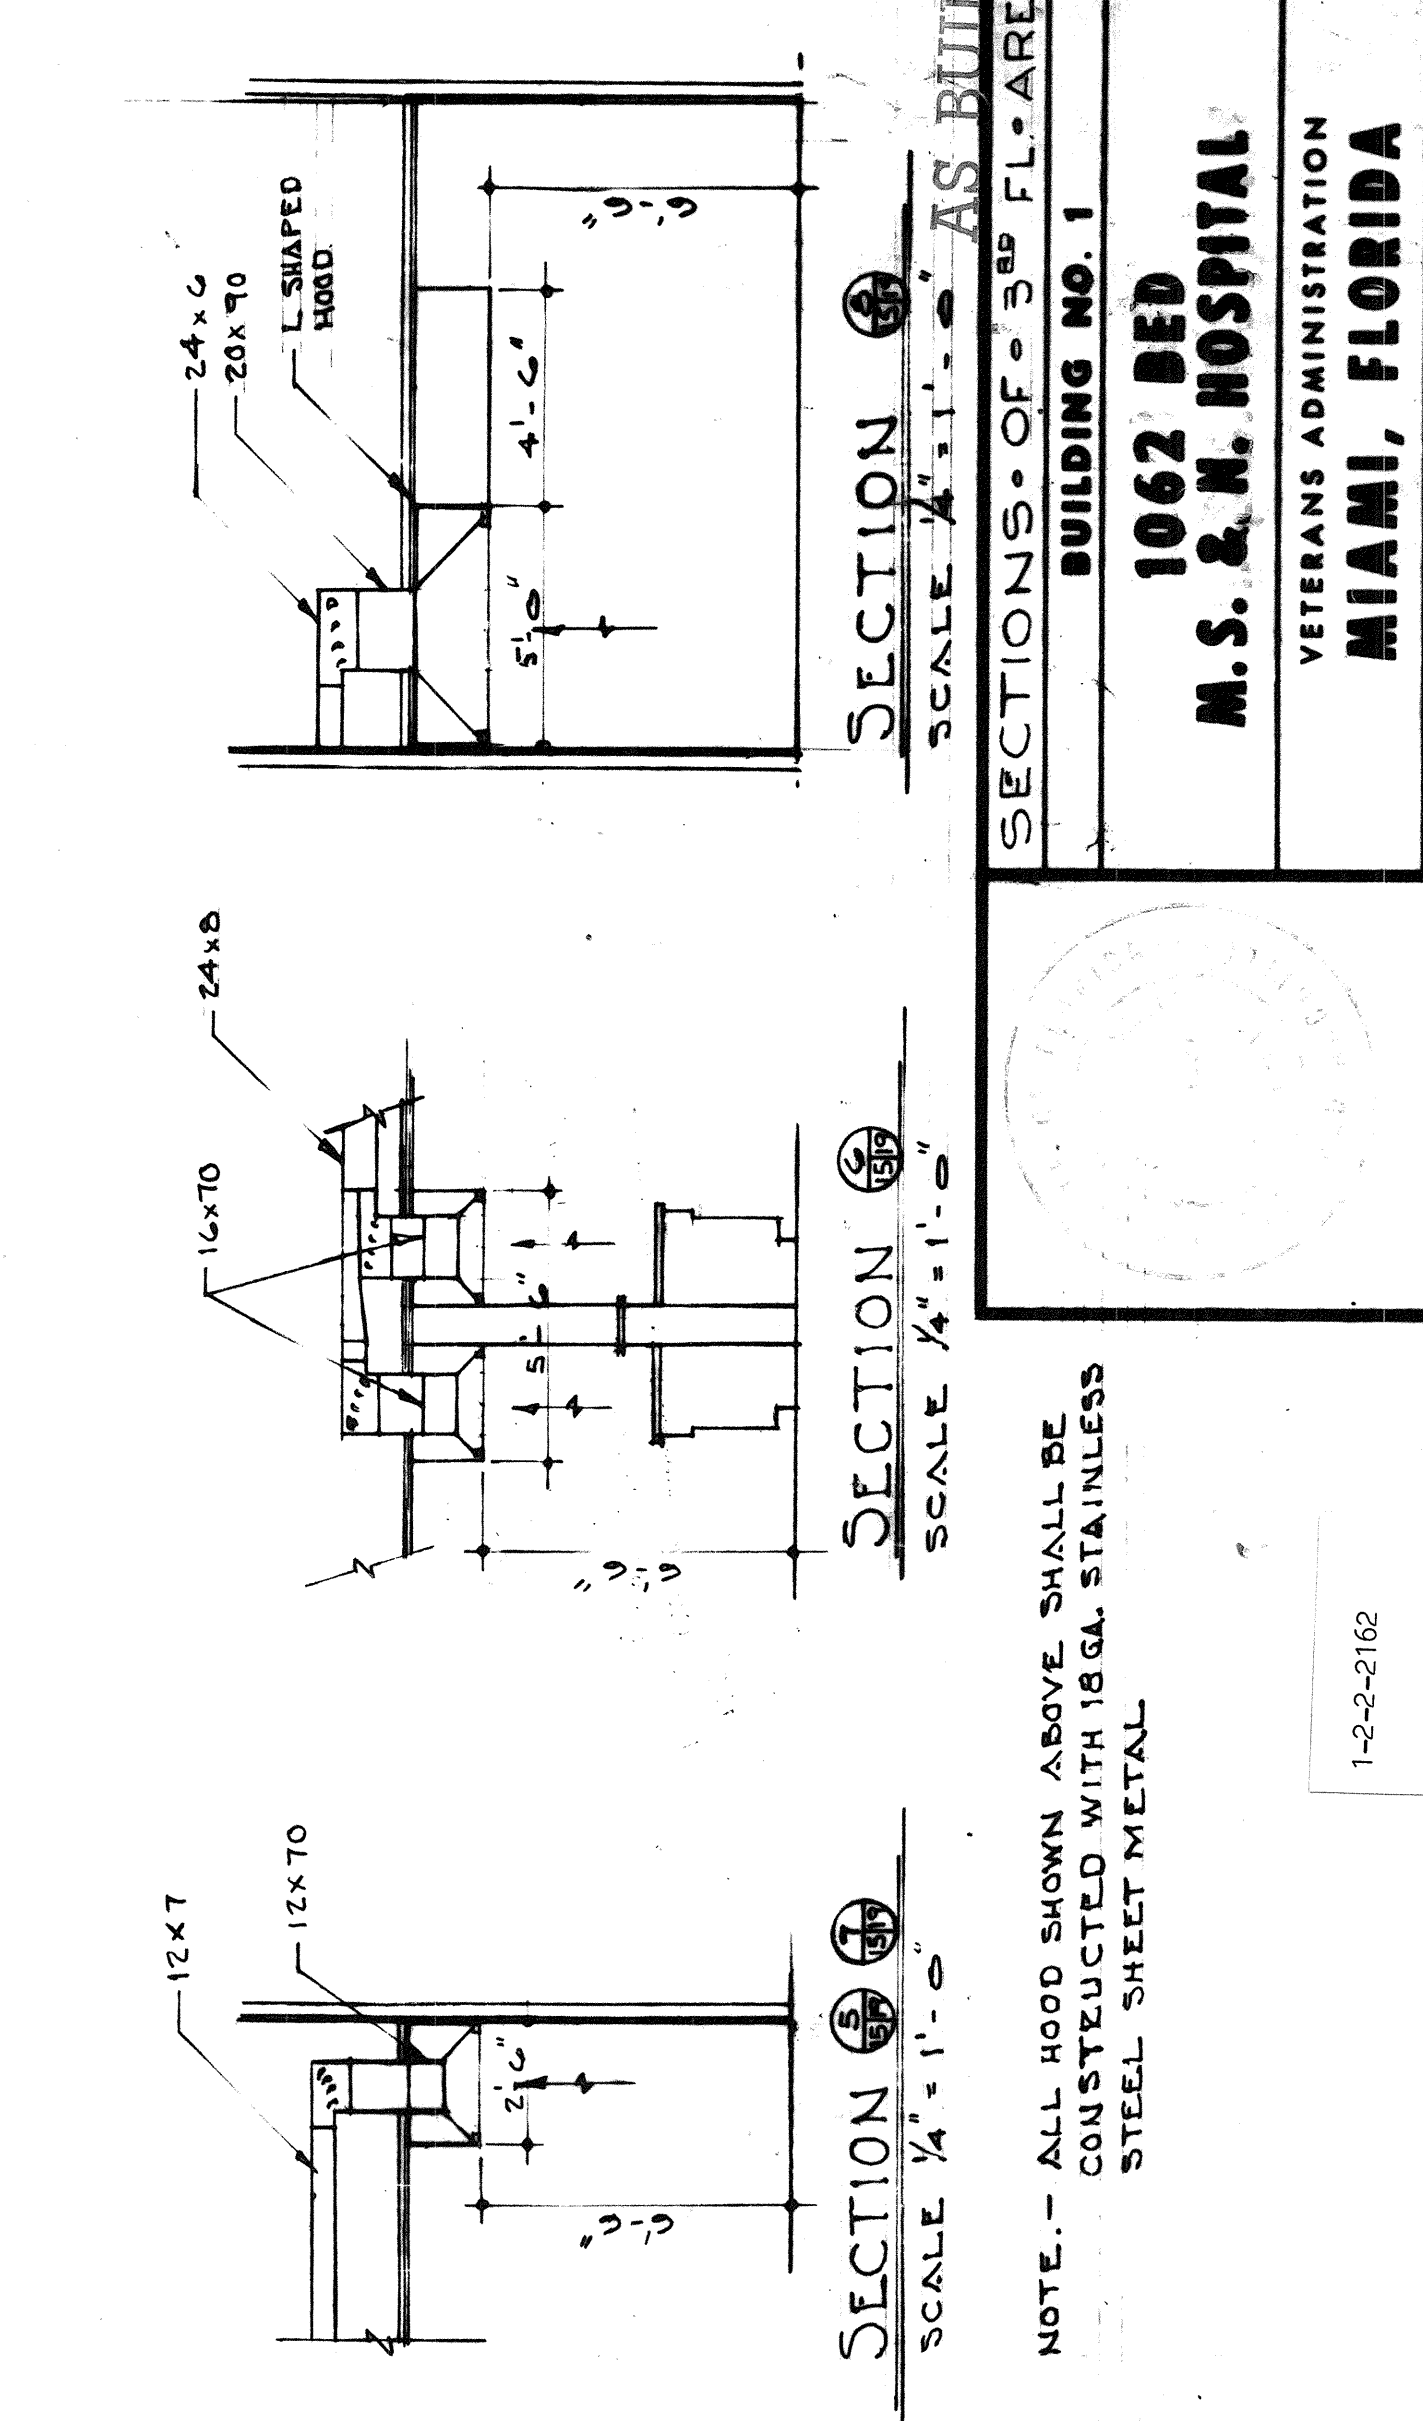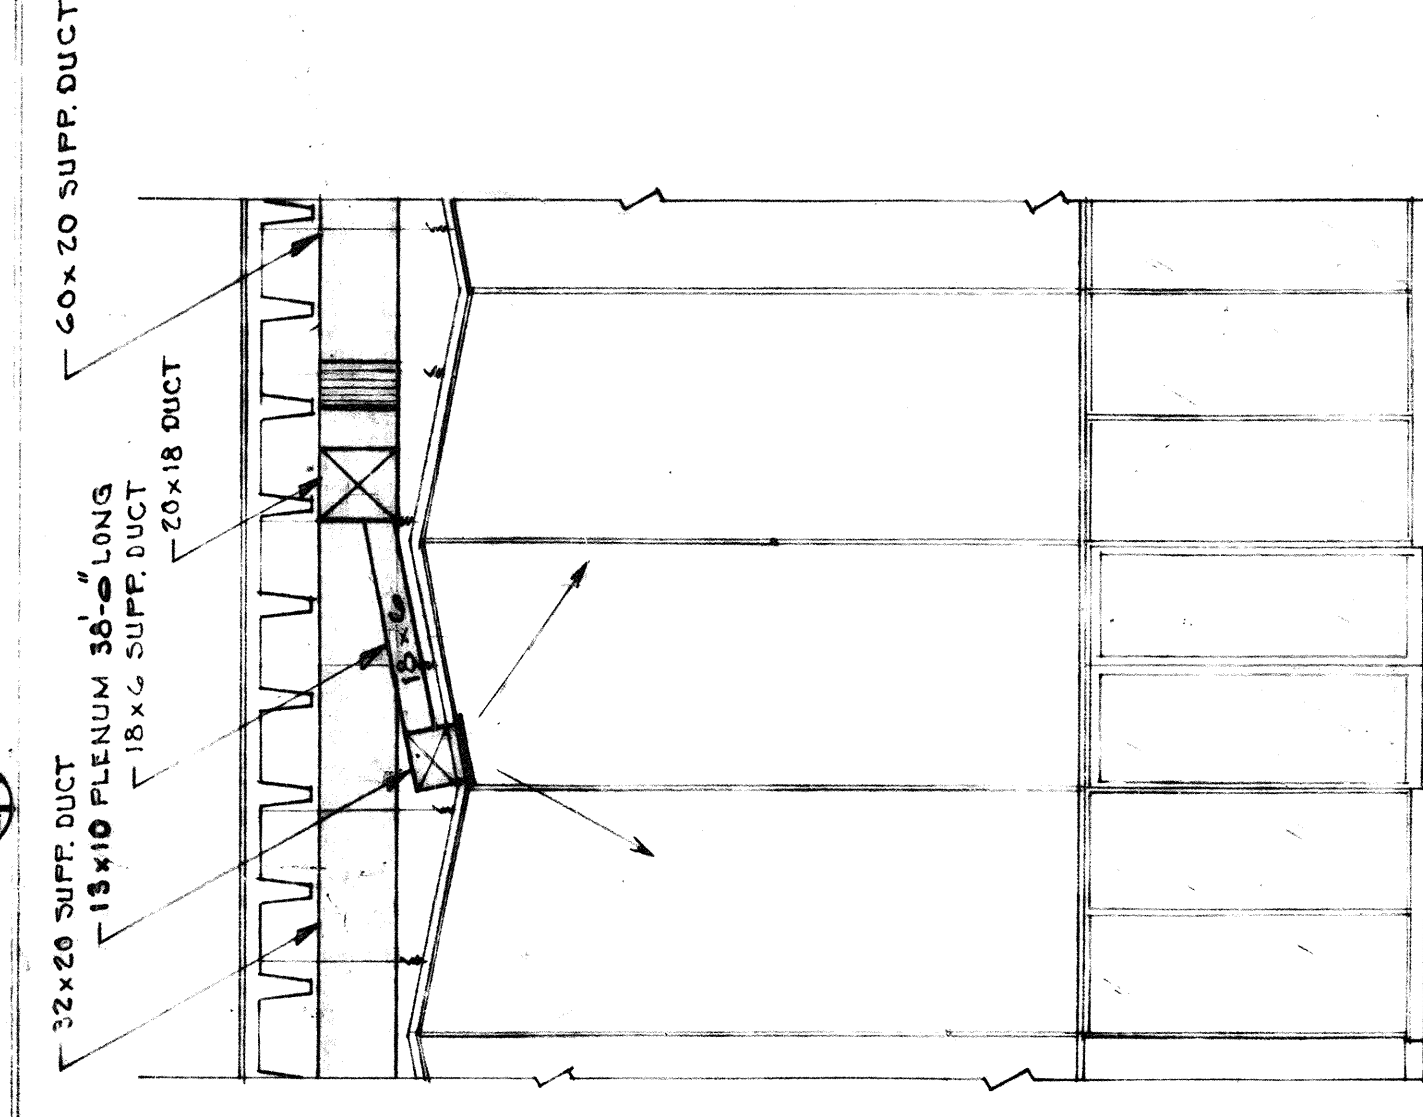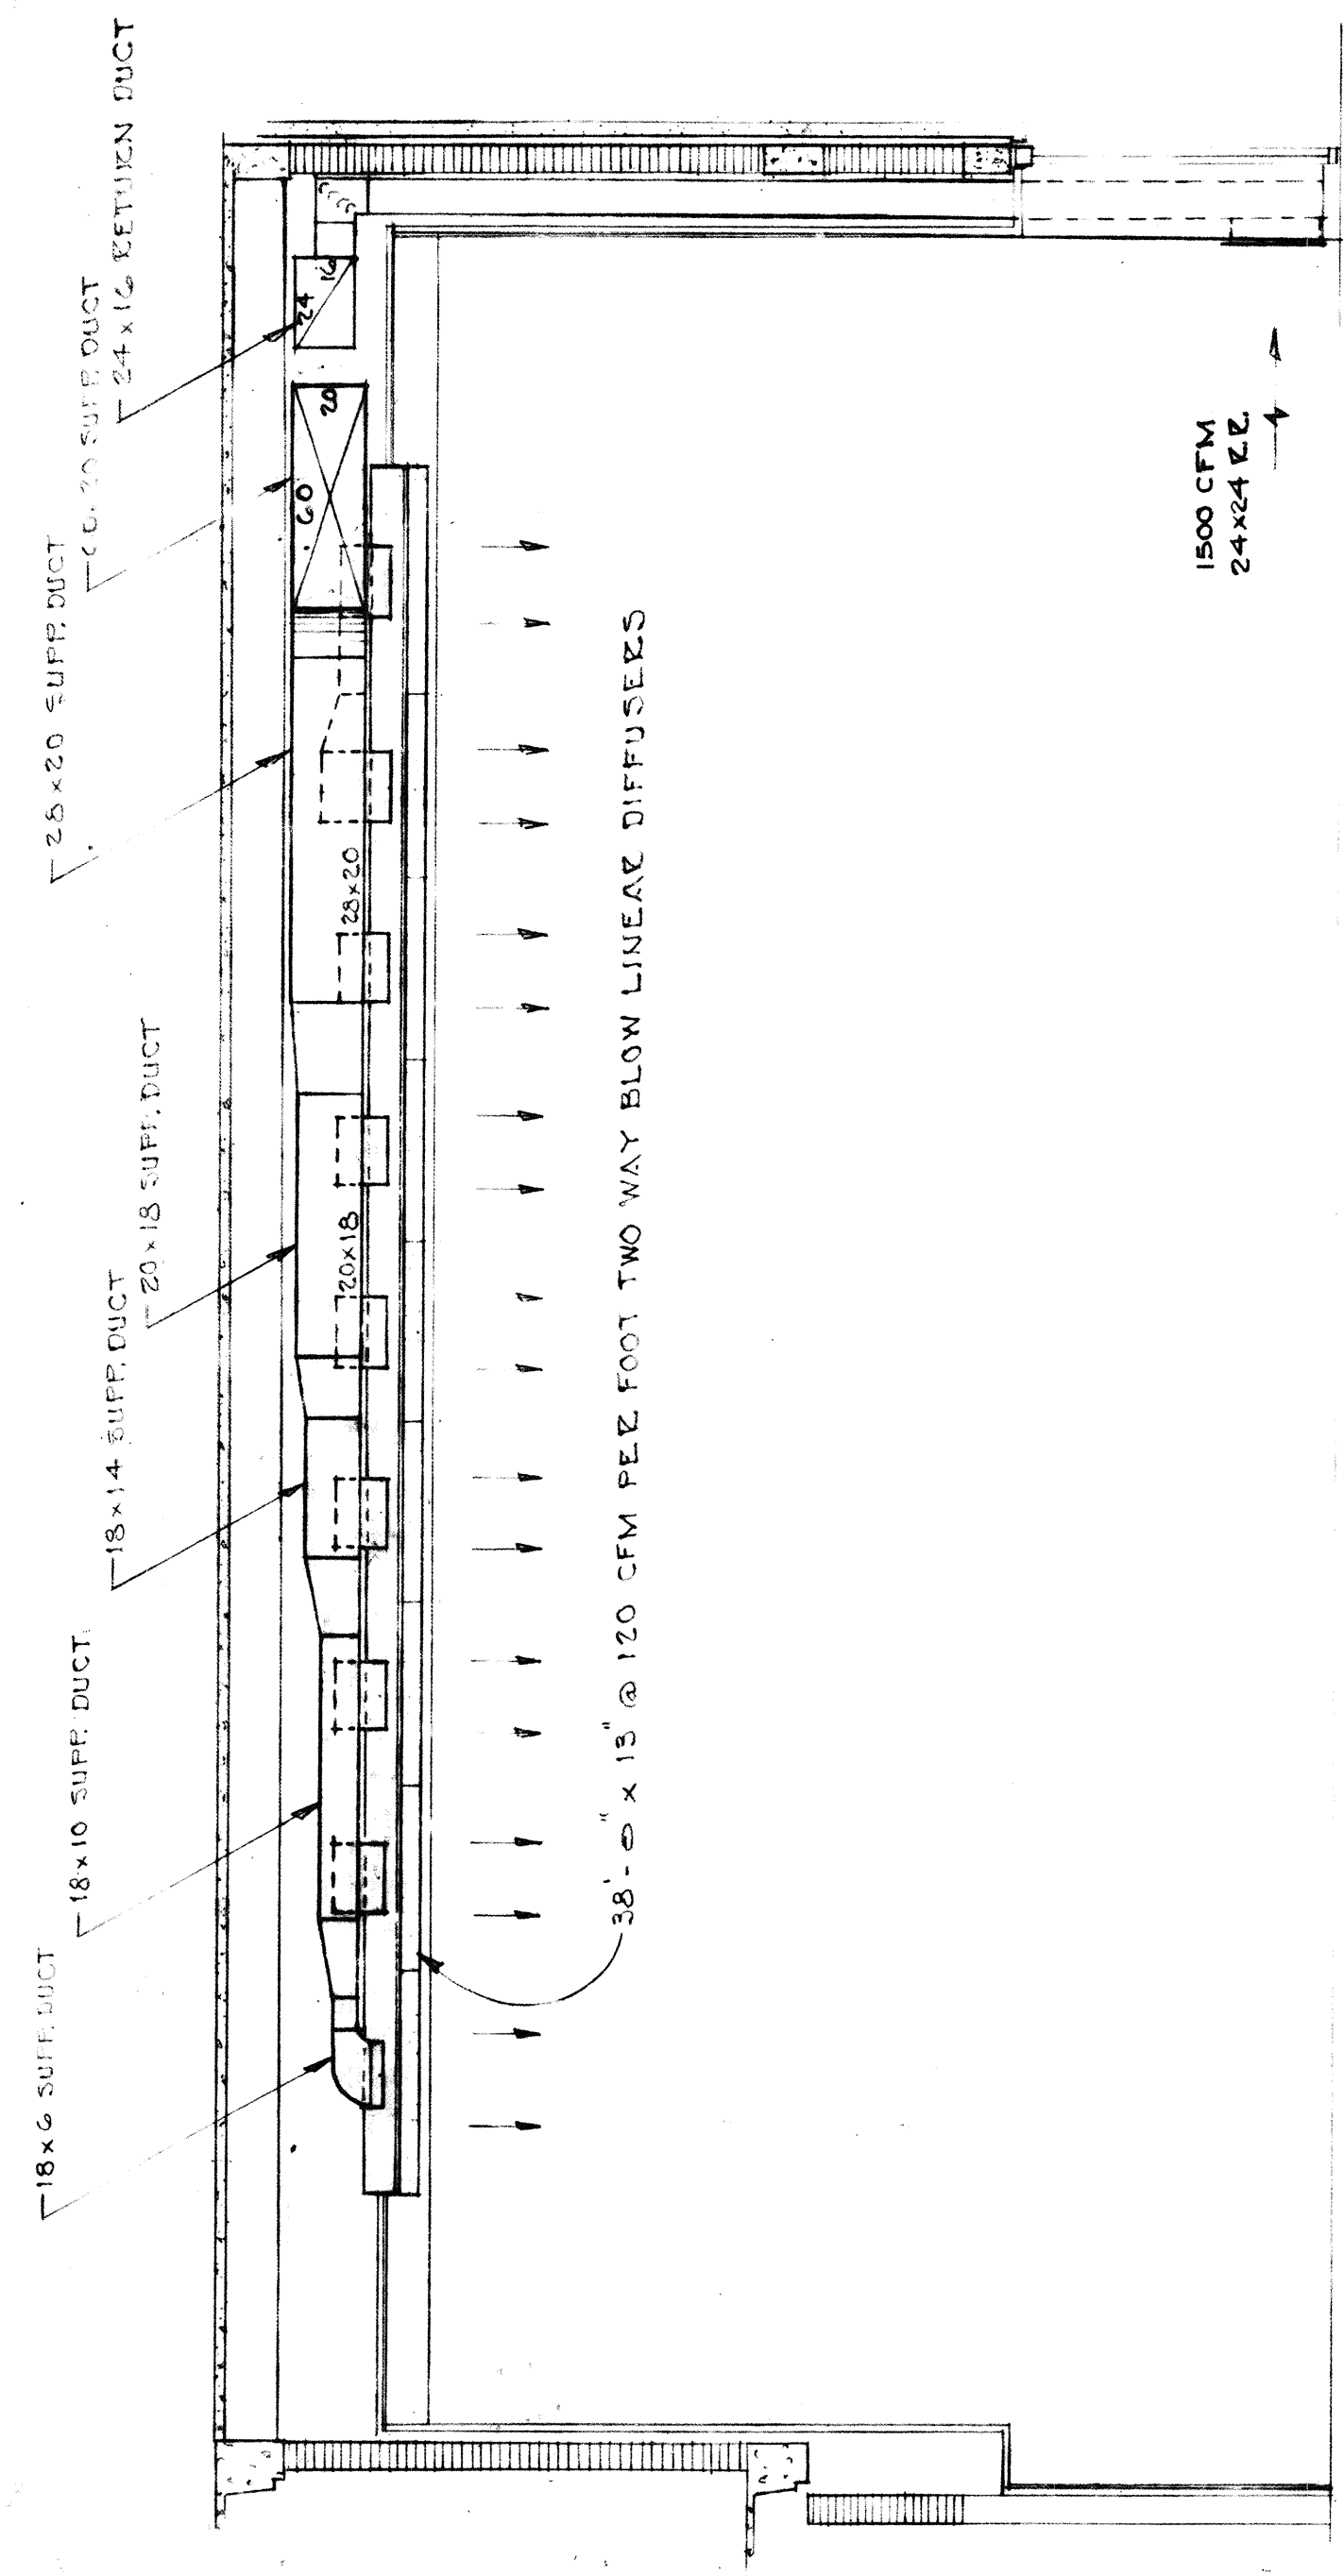

NOTE: - ALL HOOD SHOWN ABOVE SHALL BE CONSTRUCTED WITH 18GA. STAINLESS STEEL SHEET METAL

SECTION 12 (15/19) SCALE 1/4" = 1'-0"

SECTION 13 (15/19) SCALE 1/4" = 1'-0"

SECTION 14 (15/19) SCALE 1/4" = 1'-0"

SECTION 15 (15/19) SCALE 1/4" = 1'-0"

SECTIONS OF 5TH FL-AREAS BUILDING NO. 1

1062 BED

M. S. & N. HOSPITAL

VETERANS ADMINISTRATION MIAMI, FLORIDA

REVISIONS

SMITH & KORACH BEISWENGER, HOCH & ARNOLD ARCHITECTS-ENGINEERS

721 N.W. 21ST COURT - MIAMI, FLORIDA

1-2-2-2162

ALL ADDENDUM, CLARIFICATION AND REVISIONS HAVE BEEN ADDED TO THIS DRAWING. THIS DRAWING IS COMPLETE AND UP TO DATE AS OF 8-25-67

DRAWING NUMBER 1-H19

PROJECT DIRECTOR