


BUILDING 1 FLOOR 2

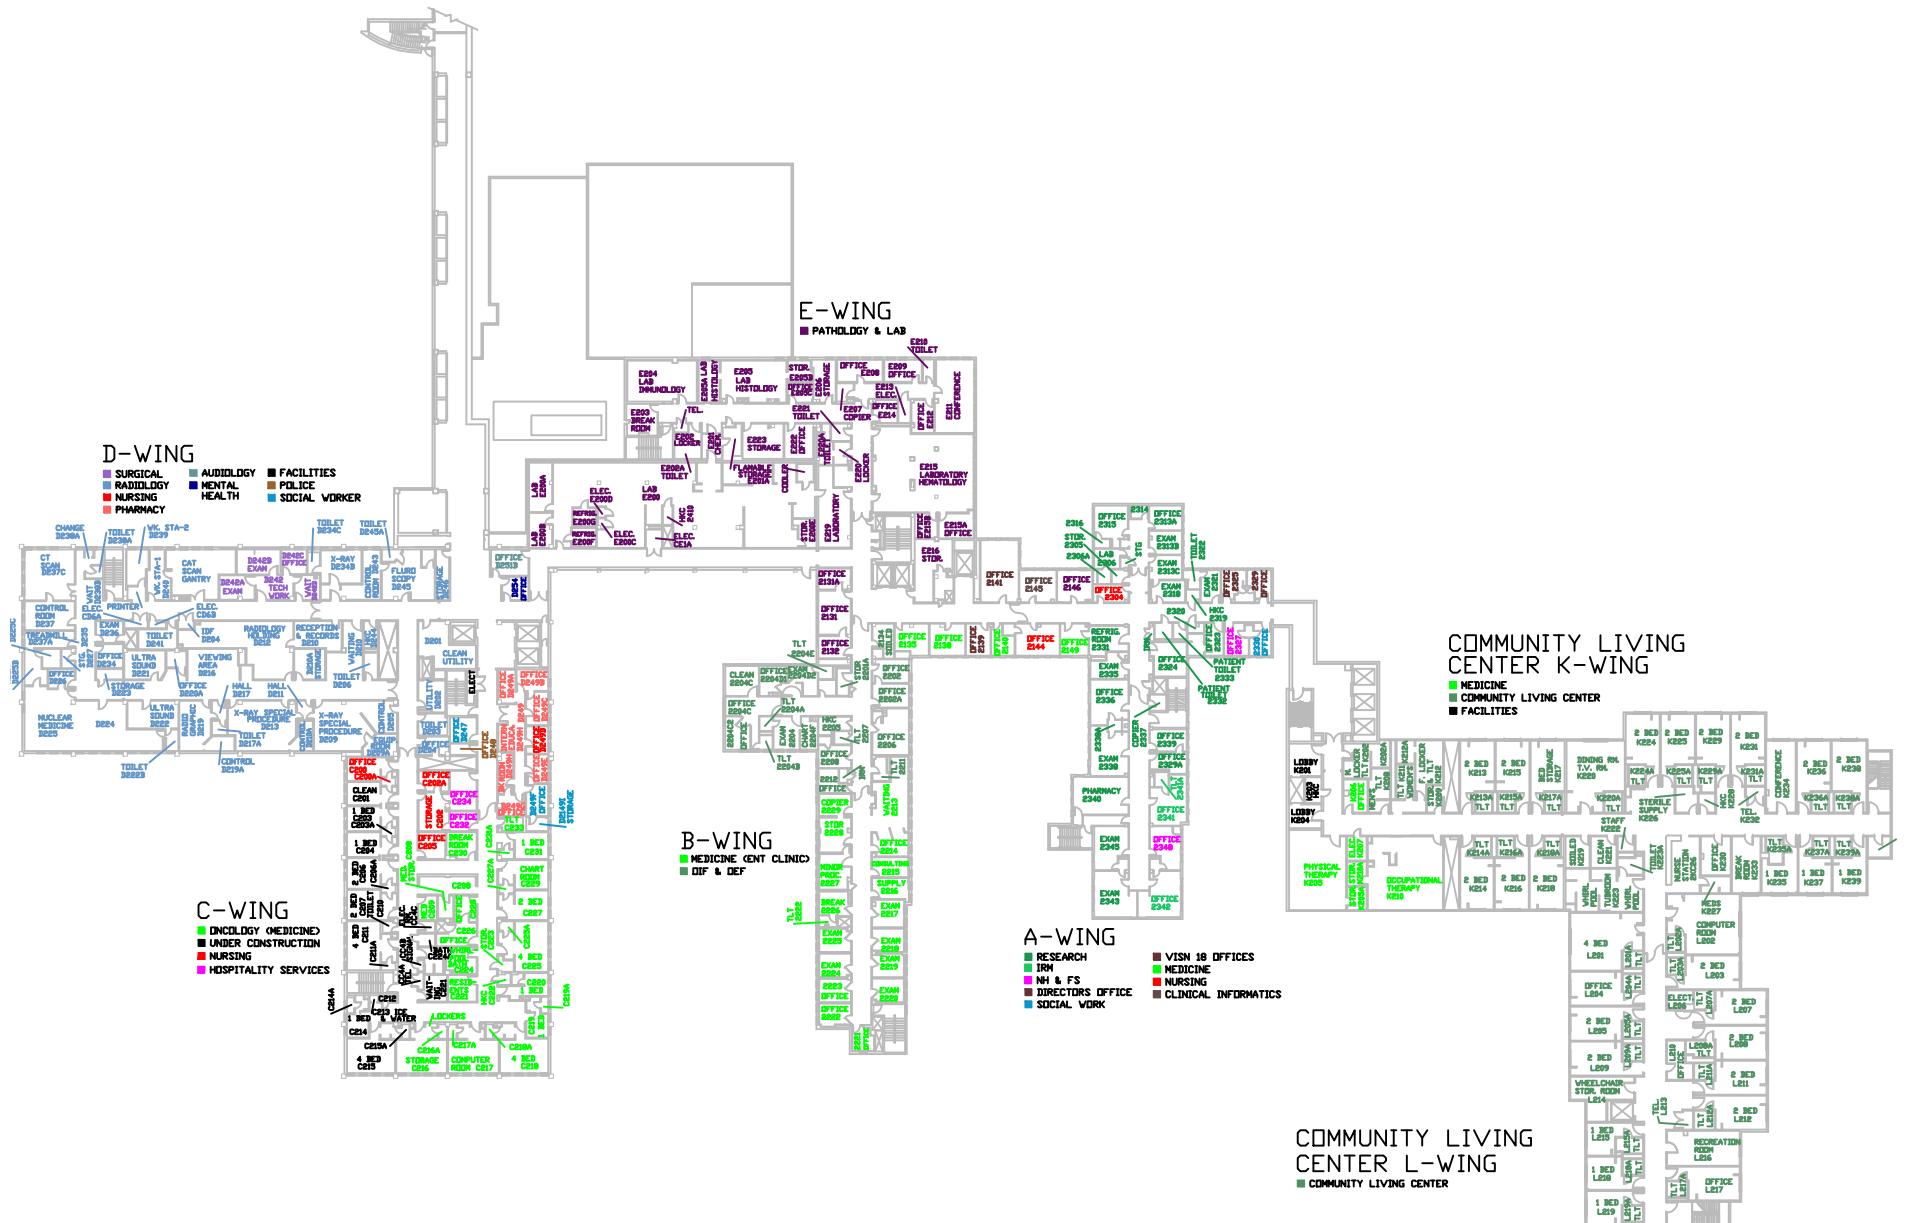

BUILDING INDEX

Drawing Title CARL T. HAYDEN VA MEDICAL CENTER		Project Title BUILDING 1 FY11	Date 5/11/2011
Approved: Medical Center Director Date: MM	Drawing Number BLDG 1 FLOOR 2	Project No.:	
Approved: CMDC Engineering Services Date: VRR	Location PHOENIX VAMC	Drawing No. 001.1 of 10	Department of Veterans Affairs

