


# BUILDING 8 FLOOR 1

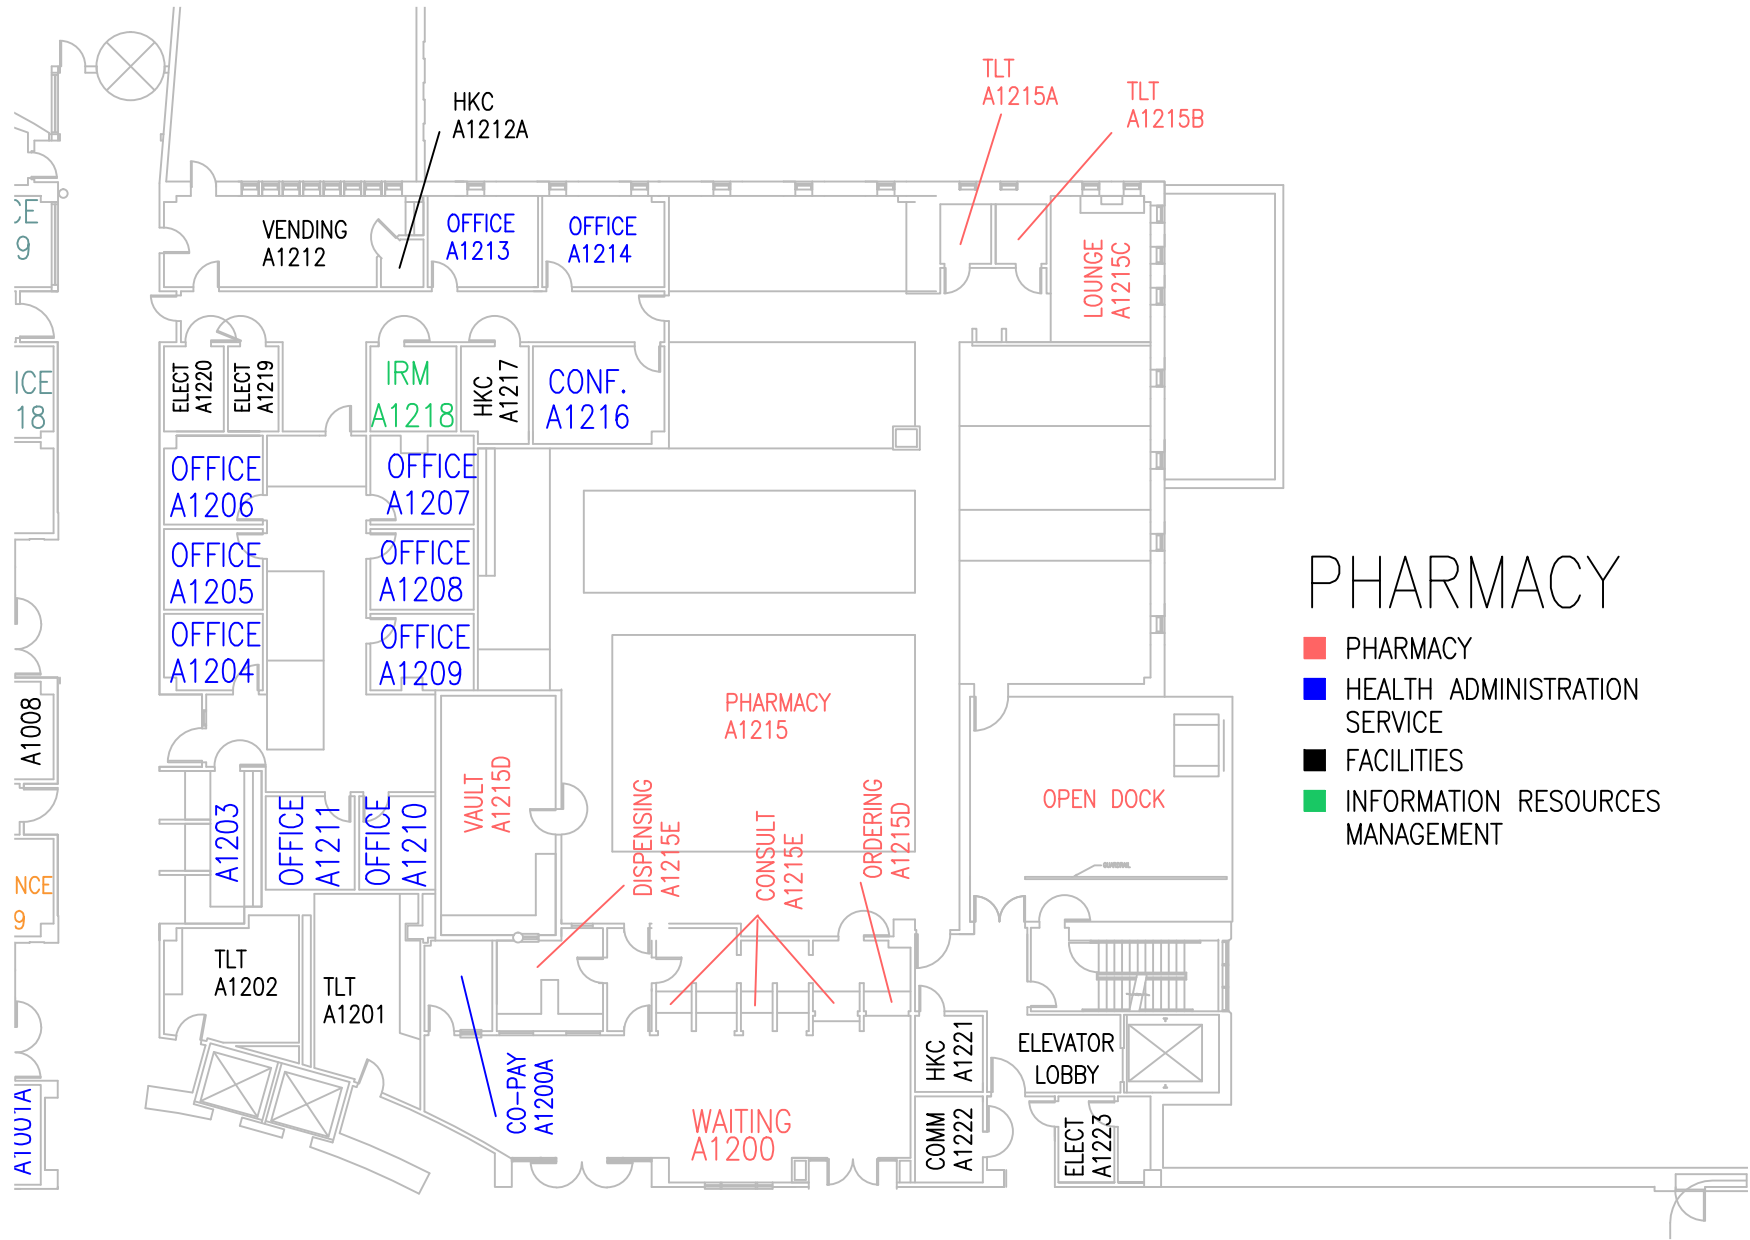


## PHARMACY

- PHARMACY
- HEALTH ADMINISTRATION SERVICE
- FACILITIES
- INFORMATION RESOURCES MANAGEMENT



PHARMACY

Drawing Title: CARL T. HAYDEN VA MEDICAL CENTER		Project Title: BUILDING 8 FY11	Date: 5/11/2011
Approved: Medical Center Director		Building Number: BLDG 8 FLOOR 1	Project No.:
Approved: Chief, Engineering Service		Location: PHOENIX VAMC	DRAWING No. Dep. 4 of 4
Drawn: MN	Checked: W/RM	 Department of Veterans Affairs	