



three inches = one foot
 one and one-half inches = one foot
 one inch = one foot
 three-quarters inch = one foot
 one-half inch = one foot
 three-eighths inch = one foot
 one-quarter inch = one foot
 one-eighth inch = one foot

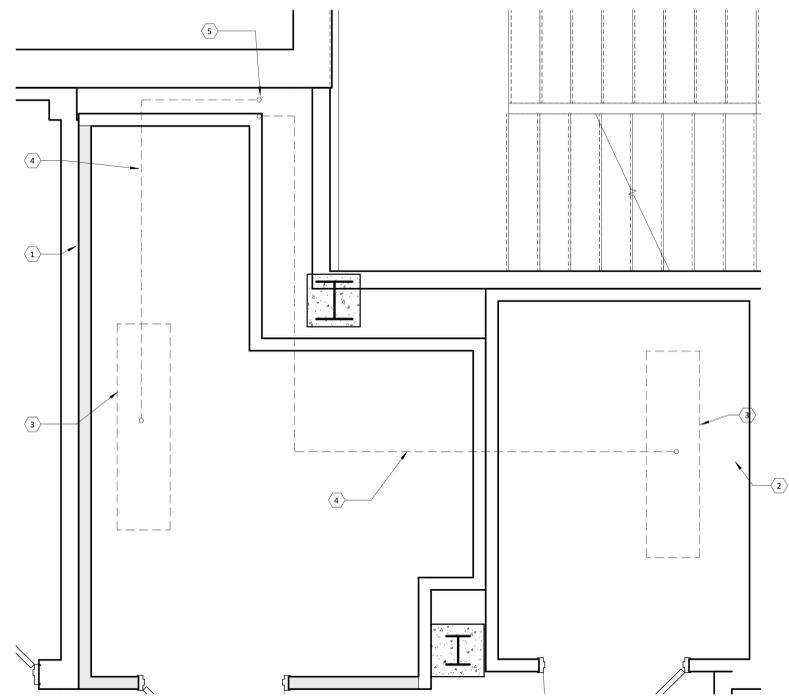


1 ENLARGED COLD ROOM - B415A & B415B - DEMO PLAN
 SCALE: 1/2" = 1'-0"

- DEMO PLAN NOTES**
1. REMOVE WALK-IN COOLER AND ASSOCIATED CONTROLS AND REPLACE WITH NEW.
 2. REMOVE WALK-IN FREEZER AND ASSOCIATED CONTROLS AND REPLACE WITH NEW.
 3. REMOVE EVAPORATOR AND REPLACE WITH NEW.
 4. RECOVER EXISTING REFRIGERANT PRIOR TO DEMOLITION. REMOVE REFRIGERANT PIPING.
 5. ROOF PIPING PENETRATION TO BE RE-USED FOR NEW REFRIGERANT PIPING.
 6. REMOVE CONDENSING UNIT AND REPLACE WITH NEW.
- DEMO GENERAL NOTES**
- A. TAKE INFECTION CONTROL MEASURES TO MAINTAIN OPERATION OF SPACE. REFER TO SPECIFICATION SECTION 01 35 26.
 - B. DISPOSAL OF EXISTING EQUIPMENT TO BE THE RESPONSIBILITY OF THE CONTRACTOR.

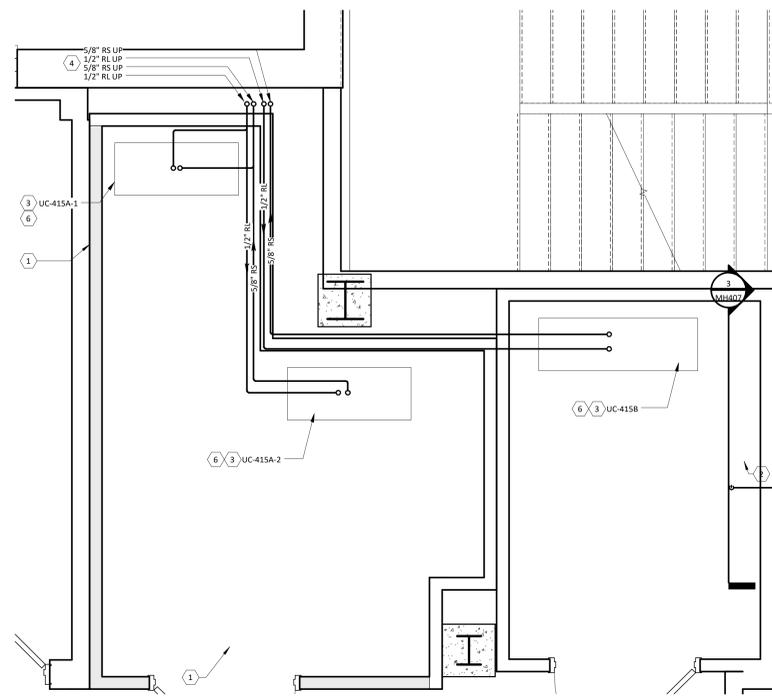

2 ENLARGED COLD ROOM - B415A & B415B - NEW WORK PLAN
 SCALE: 1/2" = 1'-0"

- NEW WORK PLAN NOTES**
1. NEW WALK-IN COOLER IN PLACE OF EXISTING.
 2. NEW WALK-IN FREEZER IN PLACE OF EXISTING.
 3. NEW EVAPORATOR COIL.
 4. ROUTE CONDENSATE DRAIN TO EXISTING CONDENSATE DRAIN. ROUTE PIPING THROUGH EXISTING PENETRATION. CREATE NEW PENETRATIONS TO ACCOUNT FOR ADDITIONAL PIPING LINES. PROVIDE SEAL AROUND PIPING.
 5. NEW CONDENSING UNIT IN PLACE OF EXISTING.
 6. REFER TO SCHEDULE ON SHEET MH40L.
- NEW WORK GENERAL NOTES**
- A. TAKE INFECTION CONTROL MEASURES TO MAINTAIN OPERATION OF SPACE. REFER TO SPECIFICATION SECTION 01 35 26.

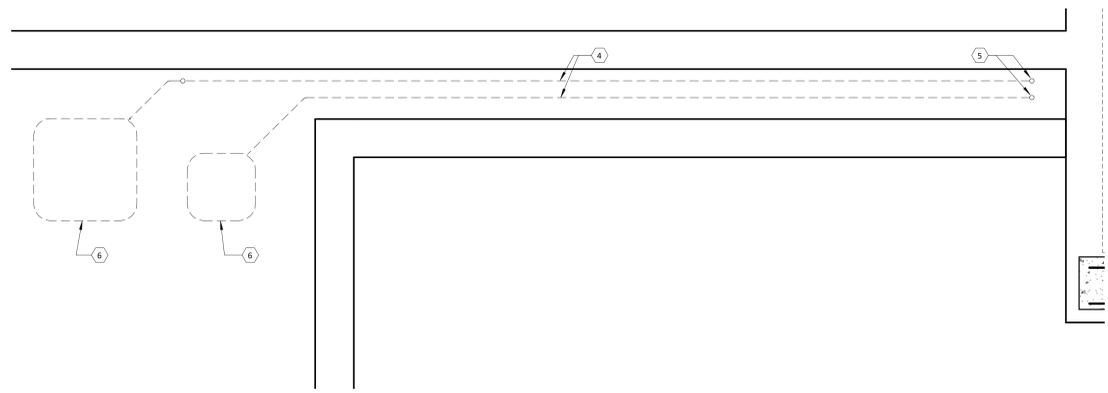

3 ENLARGED FIFTH FLOOR ROOF - DEMO PLAN
 SCALE: 1/2" = 1'-0"




4 ENLARGED FIFTH FLOOR ROOF - NEW WORK PLAN
 SCALE: 1/2" = 1'-0"

ISSUED FOR CONSTRUCTION FULLY SPRINKLERED

Revisions	Date	Description
0	06-09-2017	ISSUED FOR CONSTRUCTION
1	09-11-2017	REVISION 1

CONSULTANTS:

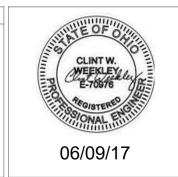

ARCHITECT/ENGINEERS:
FFE
 ENGINEERING & TECHNICAL SERVICES, Inc.
 FFE, Inc.
 438 Springfield Pike
 Cincinnati OH, 45215
 513-522-0956

Drawing Title
ENLARGED FOURTH FLOOR COLD ROOM DEMO AND NEW WORK PLANS
 Approved: Project Director

Project Title
Building 01 - Main Building
 Location
Cincinnati, Ohio
 Date
 1/24/2016
 Checked
 CW
 Drawn
 GP

Project No.
 VA Project No. 539-16-101
 Building Number
 01
 Drawing Number
MH413
 Dwg. 32 of 55
 Office of Construction and Facilities Management
 Department of Veterans Affairs