




Remove And Replace
Cove Base

Remove Existing
VCT Flooring

1 Existing VCT Floor NTS



2 Existing Equipment in RM NTS

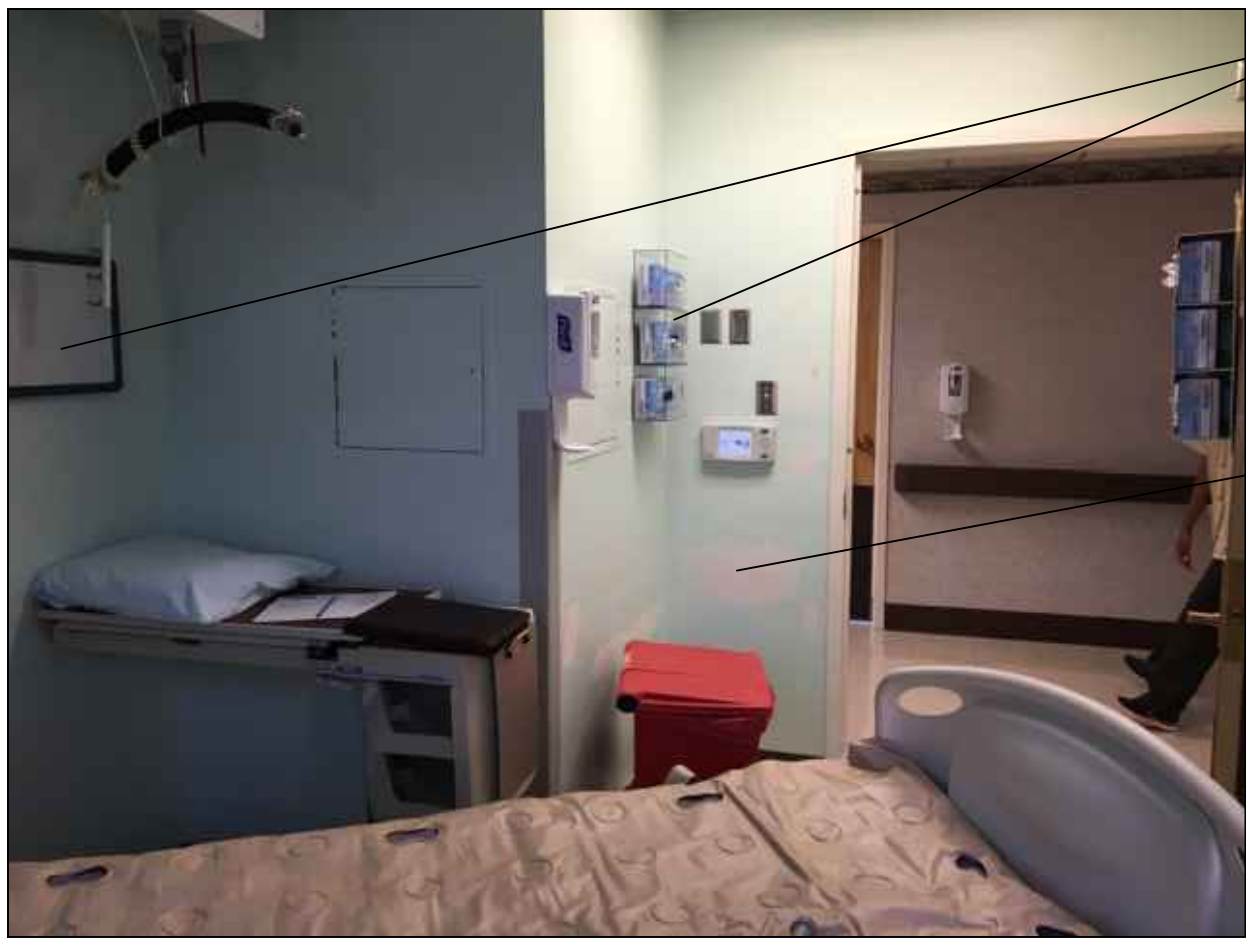

Remove And Reuse
Wall Accessories


Repair And Paint
All Walls

3 Existing Walls NTS



Remove And Replace
Ceiling, Lights, Grilles

4 Existing Ceiling NTS

Notes and/or Revisions:		Approved: VHSO Associate Director		Project Title 2A 2B Renovations		Drawing Title TYPICAL ROOM PHOTOS		Project Number 564-17-130		 Engineering Service Department of Veterans Affairs
Date		Approved: Service Chief		Measures one inch or not to scale! 0 1"		Scale: NTS		Building Number 01 (One)		
						Location VA Health Care System of the Ozarks		Drawing Number G2.00		
						Checked CGS		Date 5-12-2017		
CUSTOM VA FORM 08-6231B, MAR 2008								Sheet 2 of 5		