




1
101 FLUSH MOUNT - LONGITUDINAL DETAIL
SCALE 12" = 1'-0"

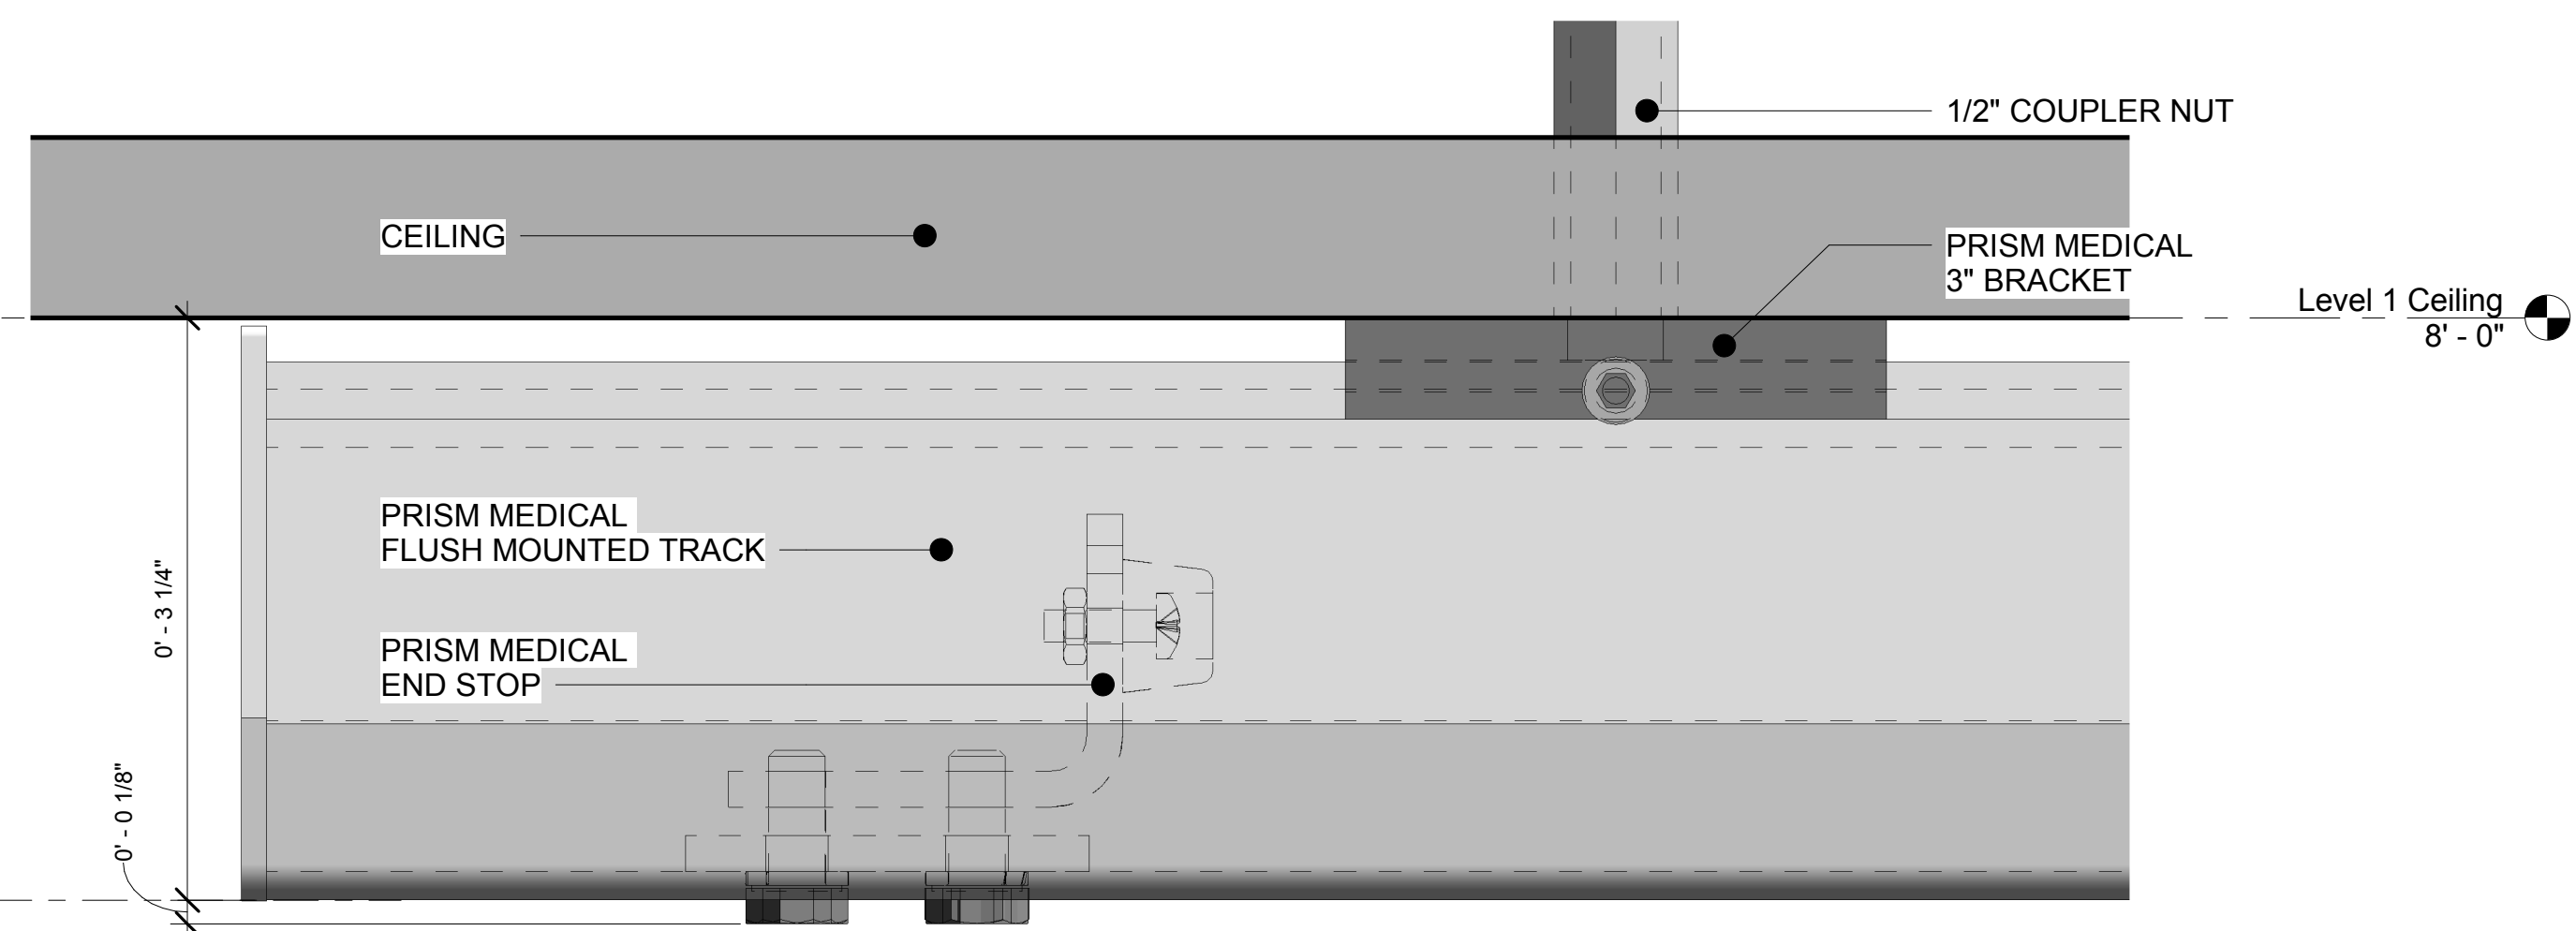

3
101 STD. MOUNT - LONGITUDINAL DETAIL
SCALE 12" = 1'-0"

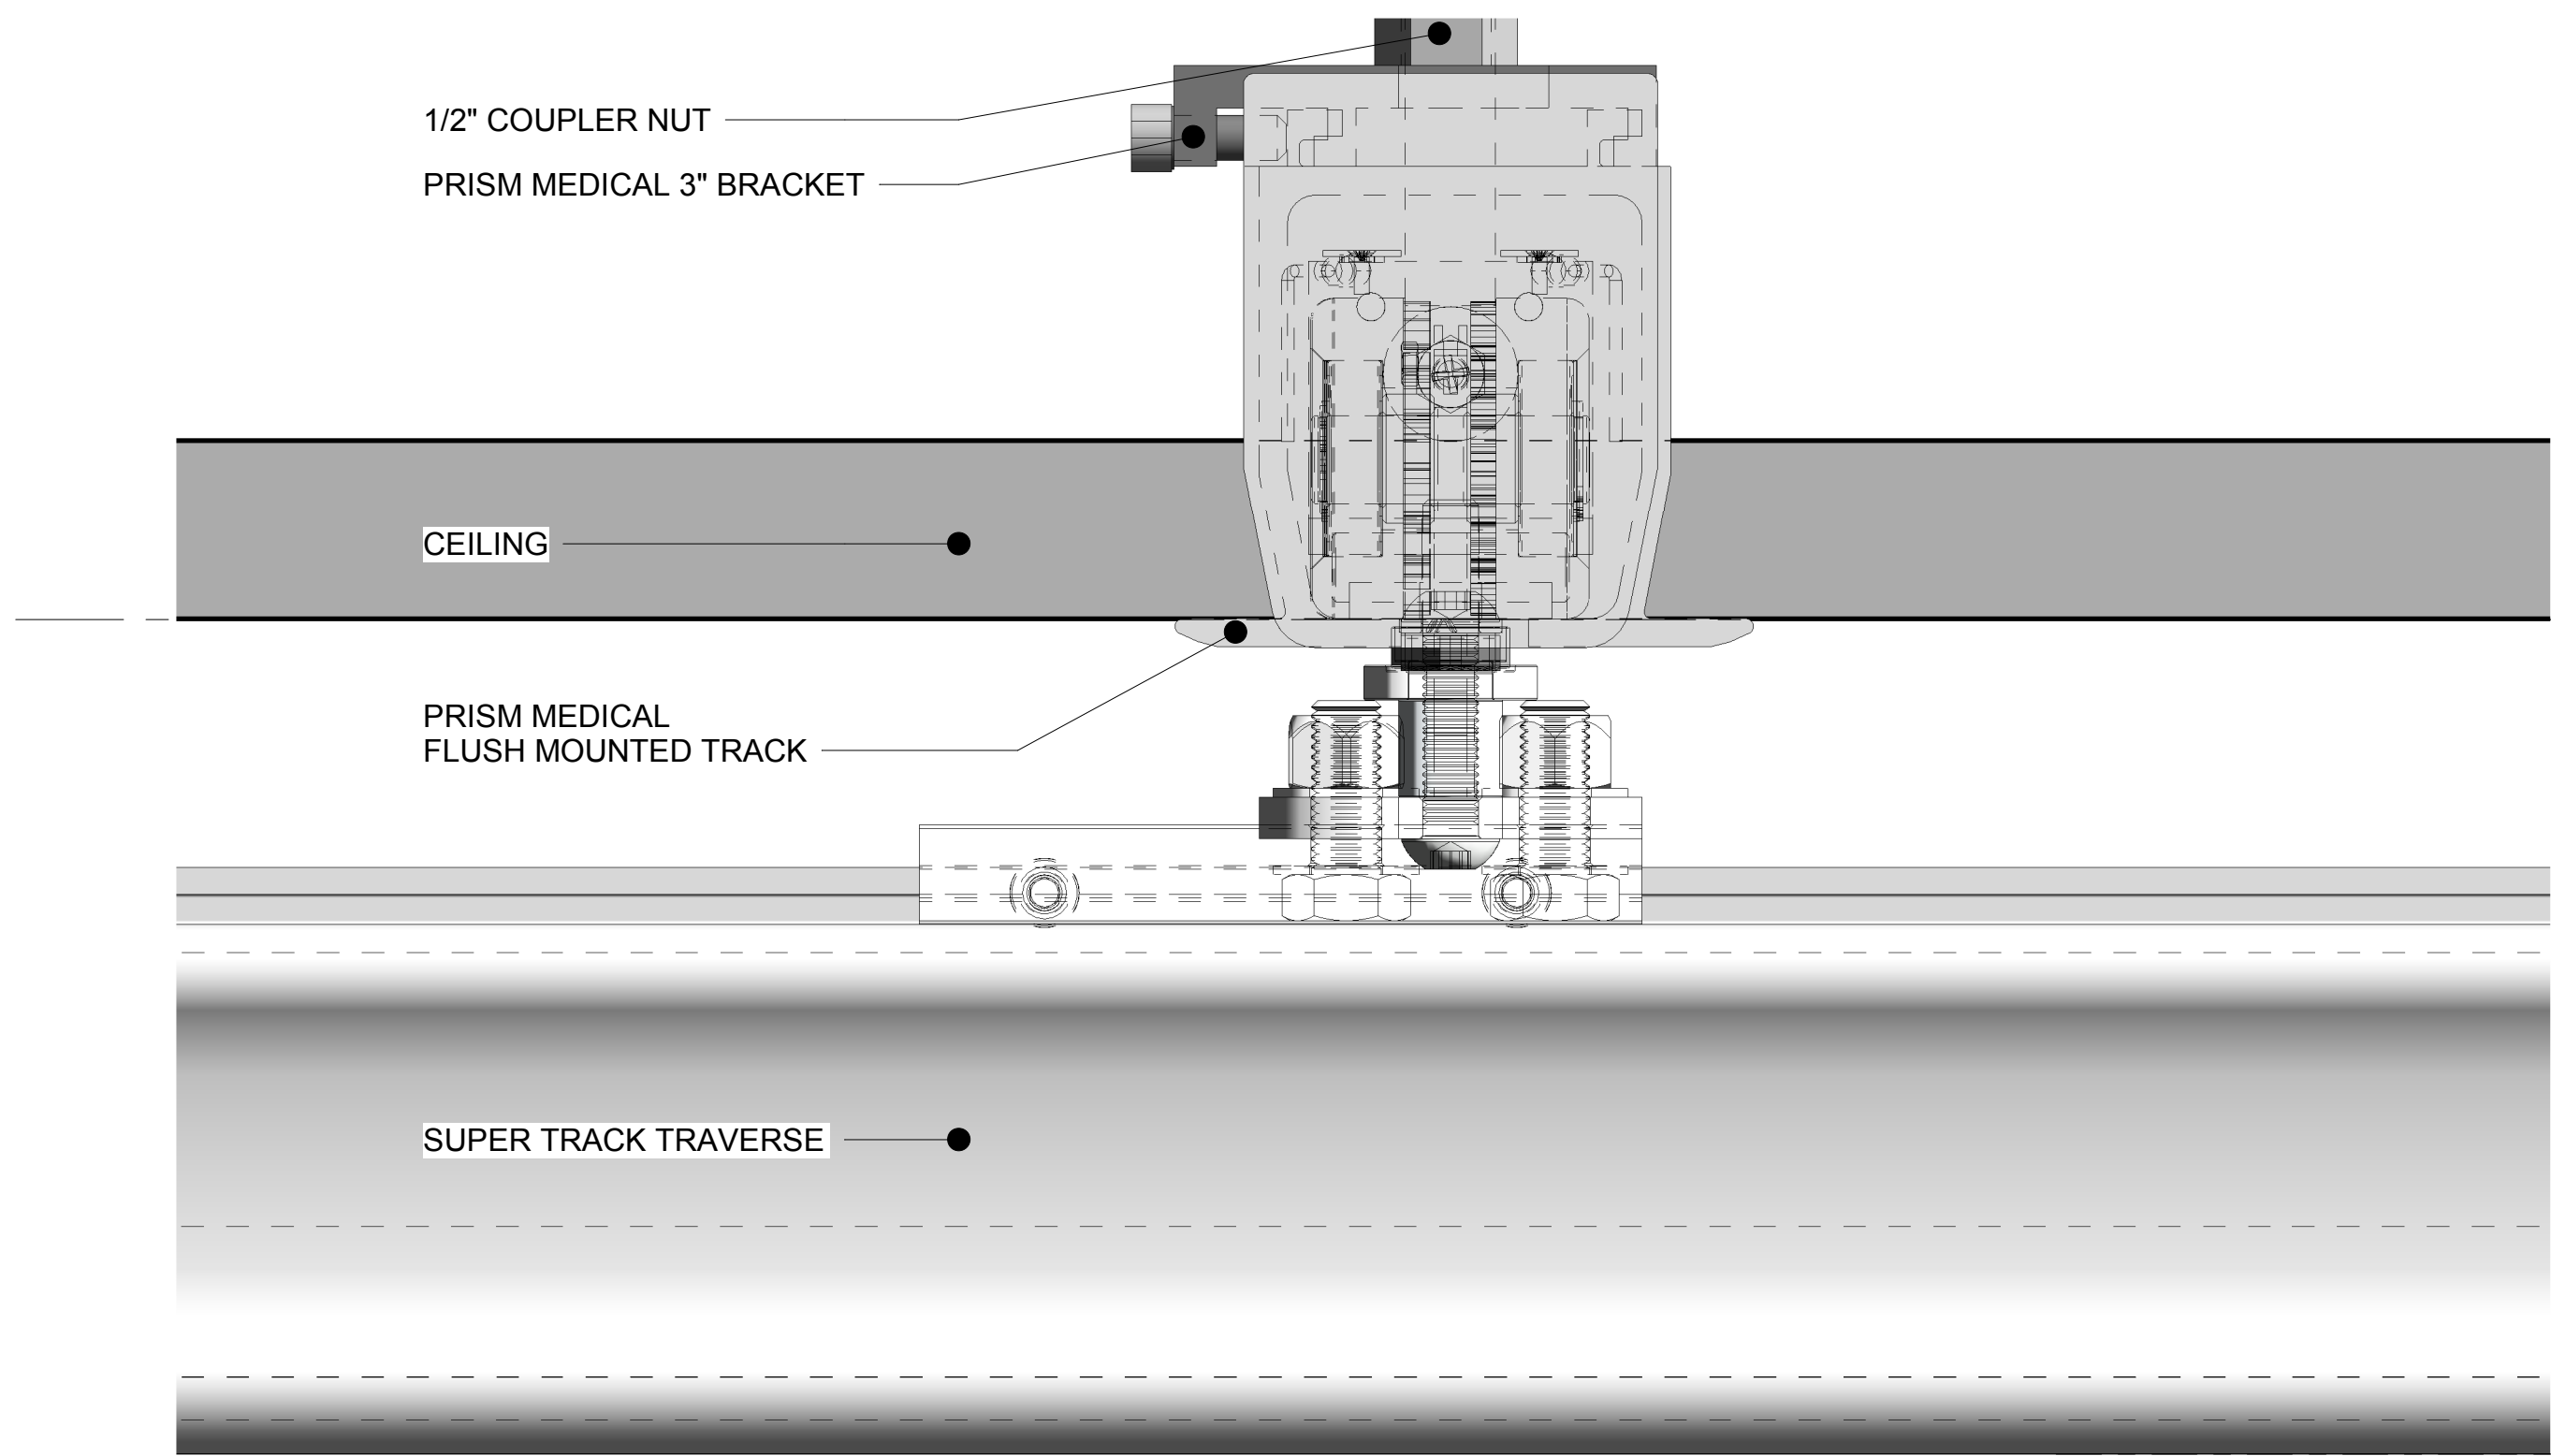

2
101 FLUSH MOUNT - TRANSVERSE SECTION DETAIL
SCALE 12" = 1'-0"

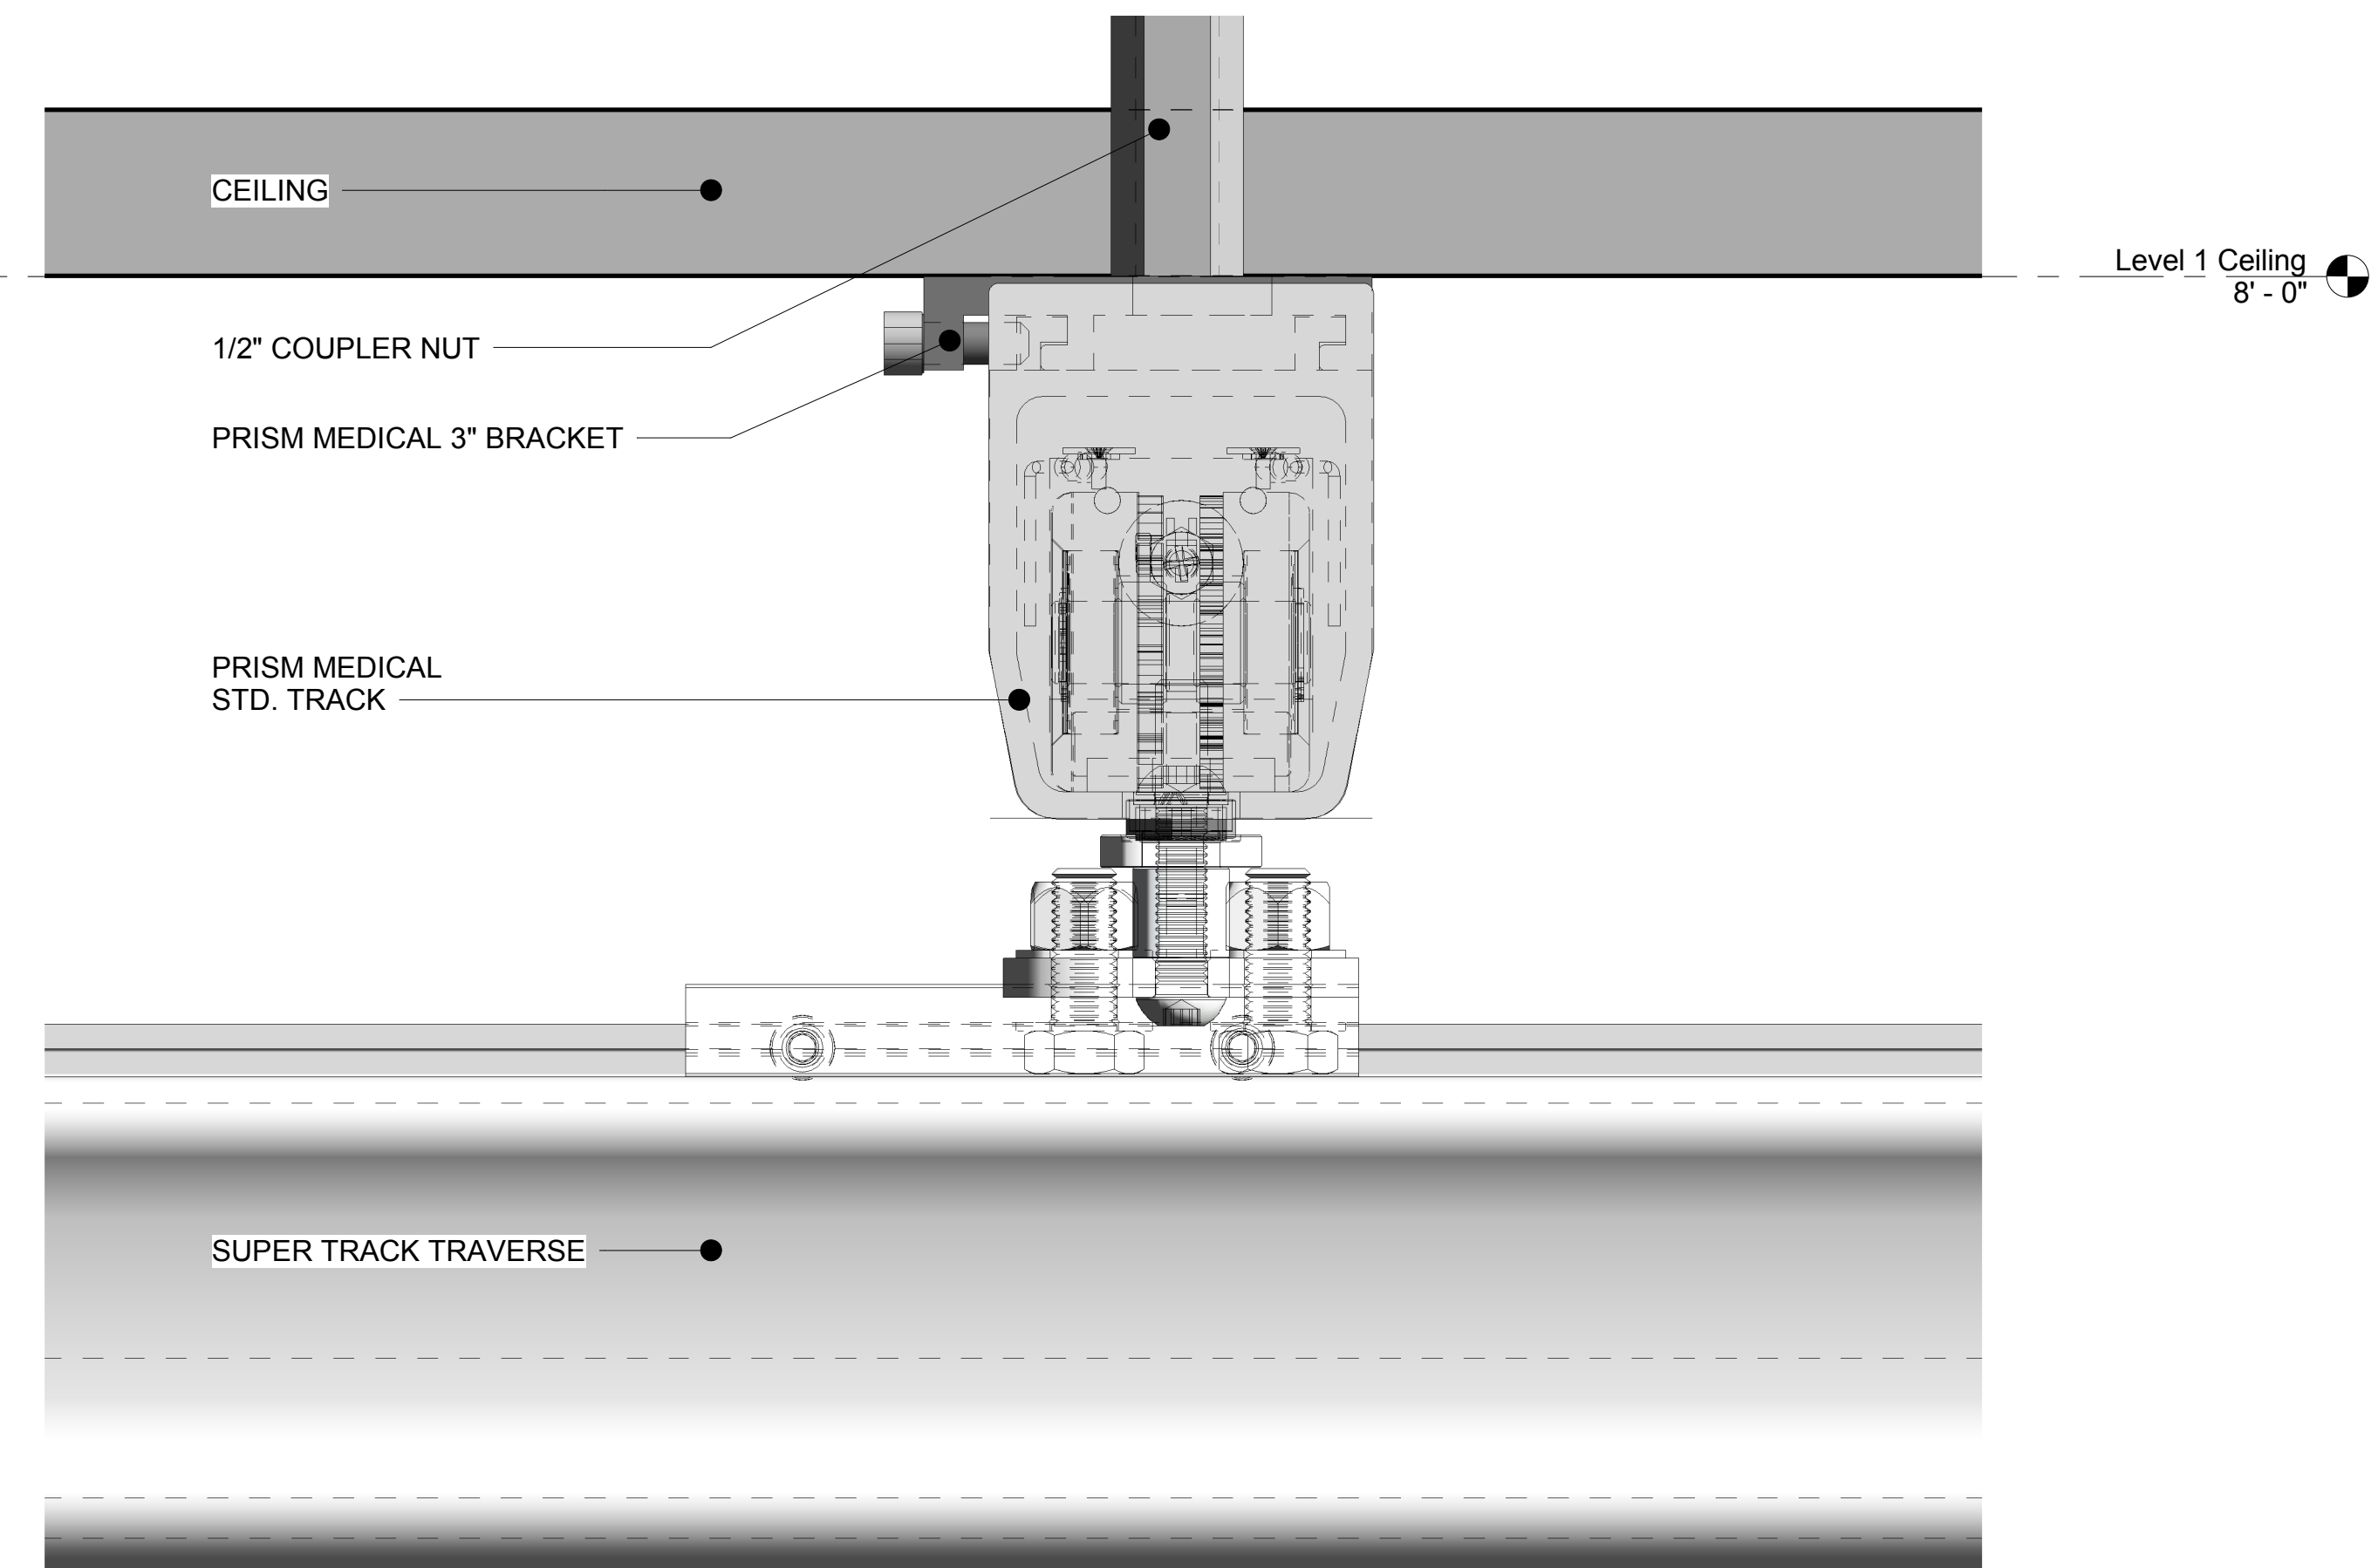

4
101 STD. MOUNT - TRANSVERSE SECTION DETAIL
SCALE 12" = 1'-0"

KEY PLAN

Revisions		
NO.	DATE	DESCRIPTION

FLUSH MOUNTED VS
STD. TRACK DETAIL

Project number	AG	Project Number	10/20/16
Coordinator	AG	Date	11/30/16
Designer	BJ	Date	11/30/16
Approved By			

101