



FLUSH MOUNT - LONGITUDINAL DETAIL (TRACKPLUS TRAVERSE)

SCALE 12" = 1'-0"

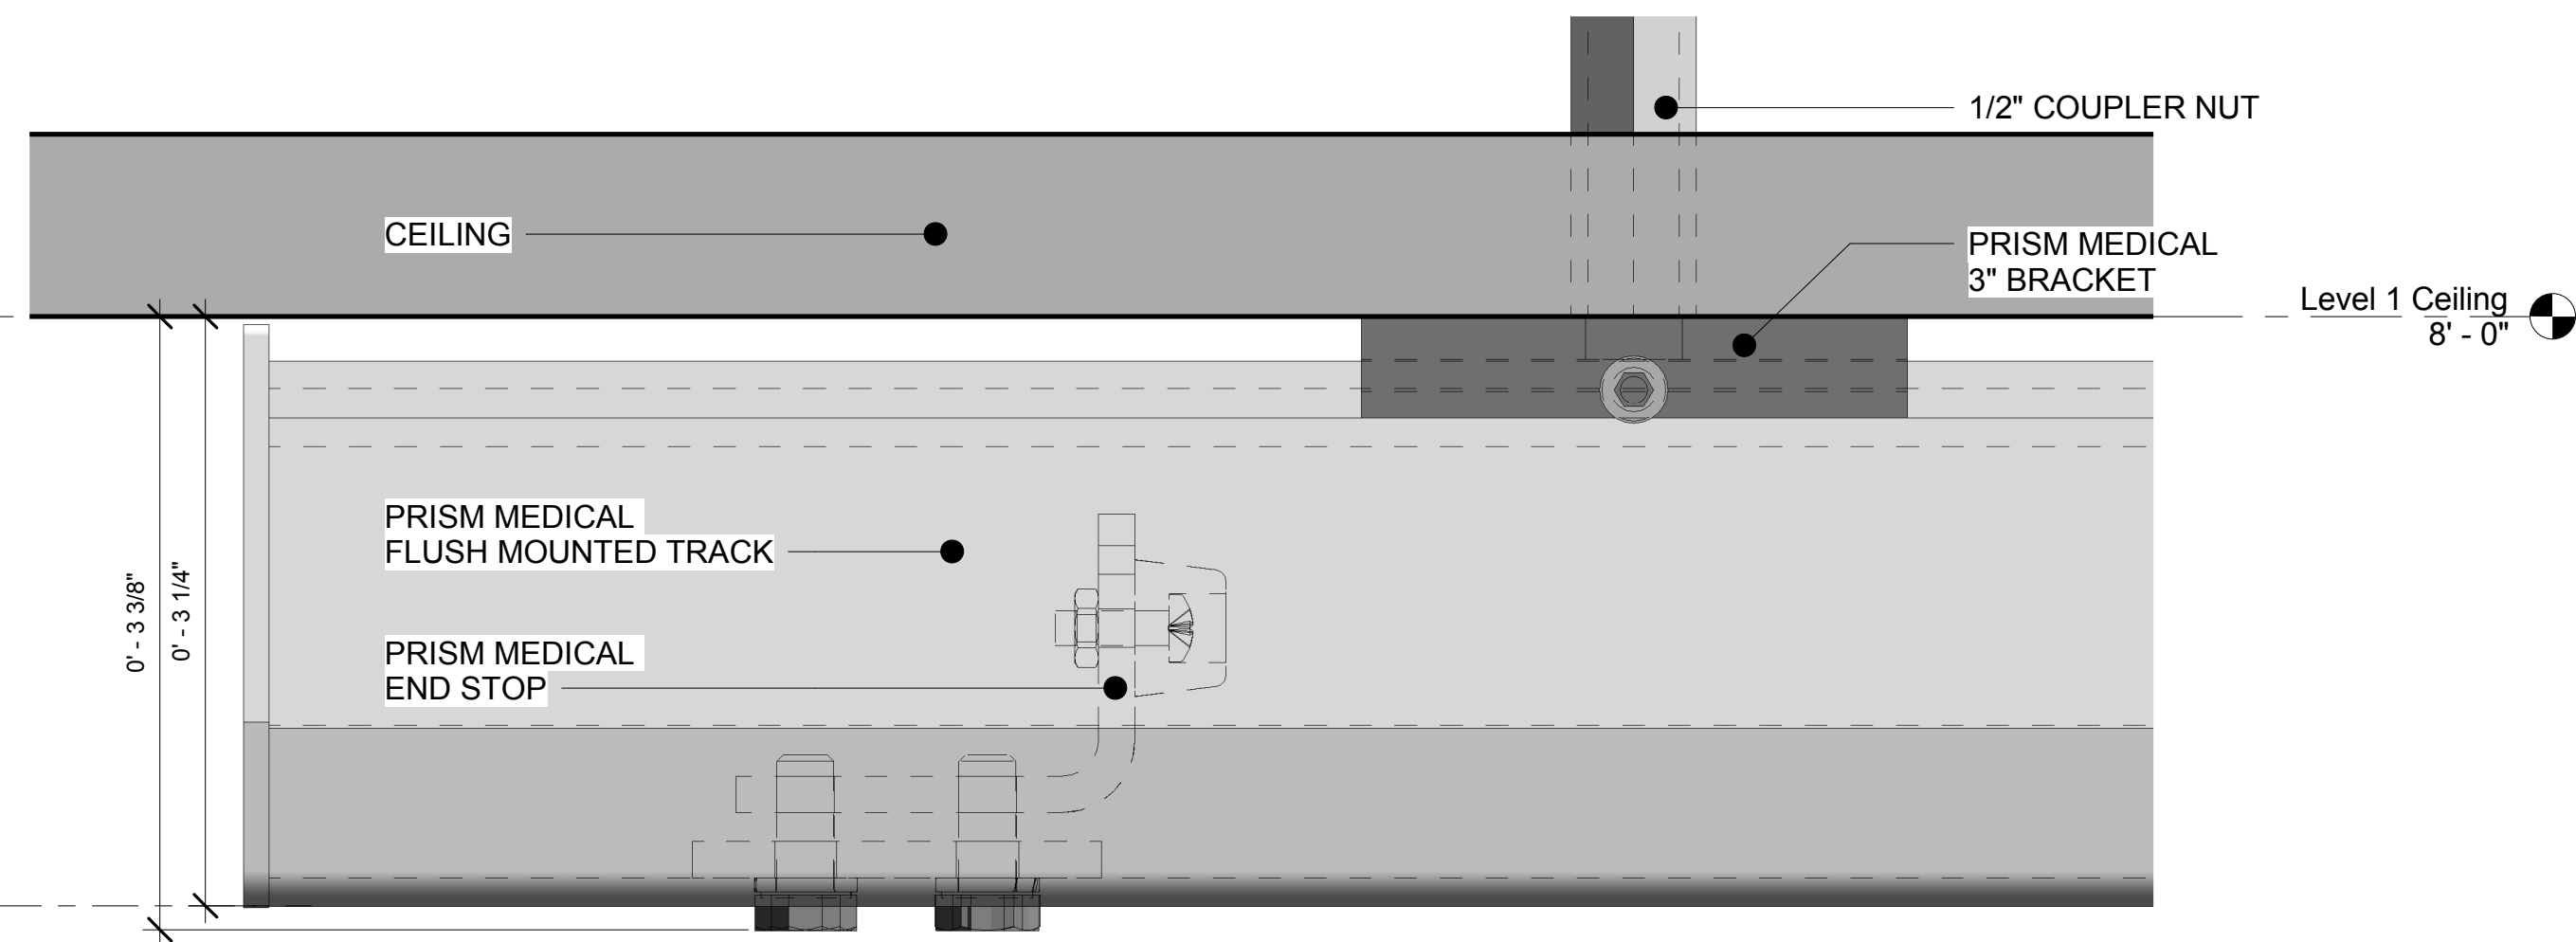


STD. MOUNT - LONGITUDINAL DETAIL (TRACKPLUS TRAVERSE)

SCALE 12" = 1'-0"

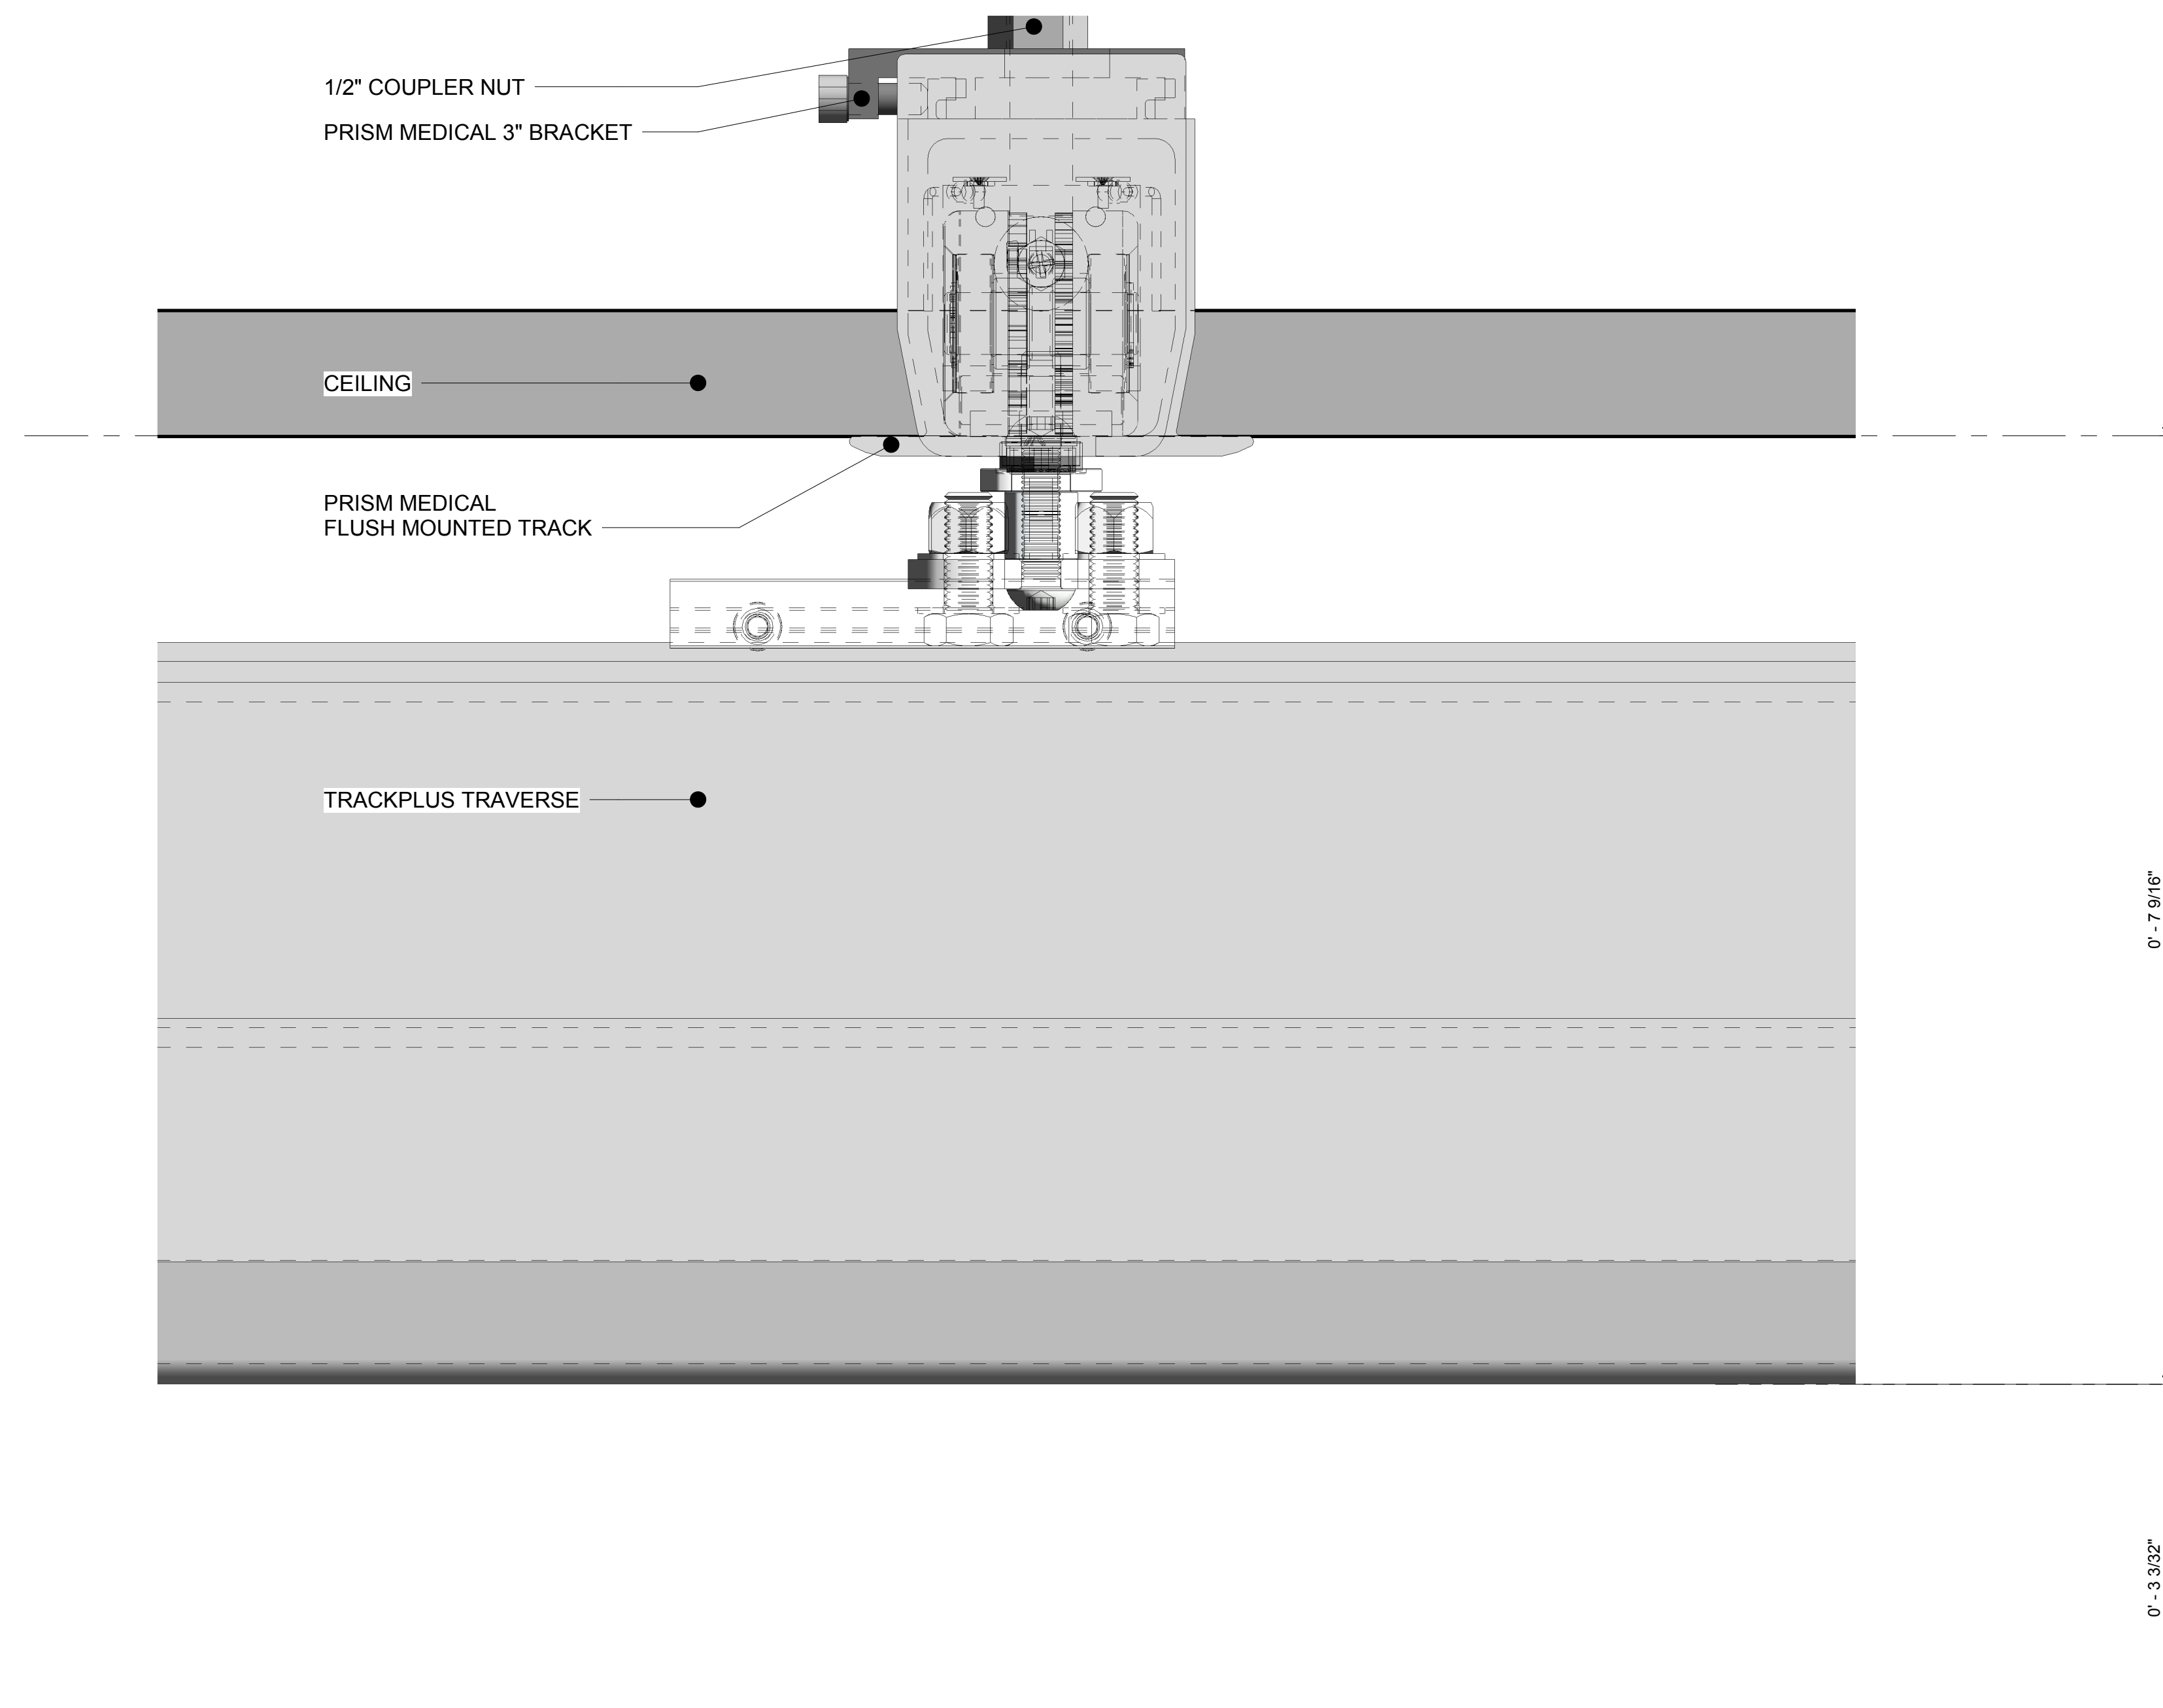

FLUSH MOUNT - TRANSVERSE SECTION DETAIL (TRACKPLUS TRAVERSE)

SCALE 12" = 1'-0"

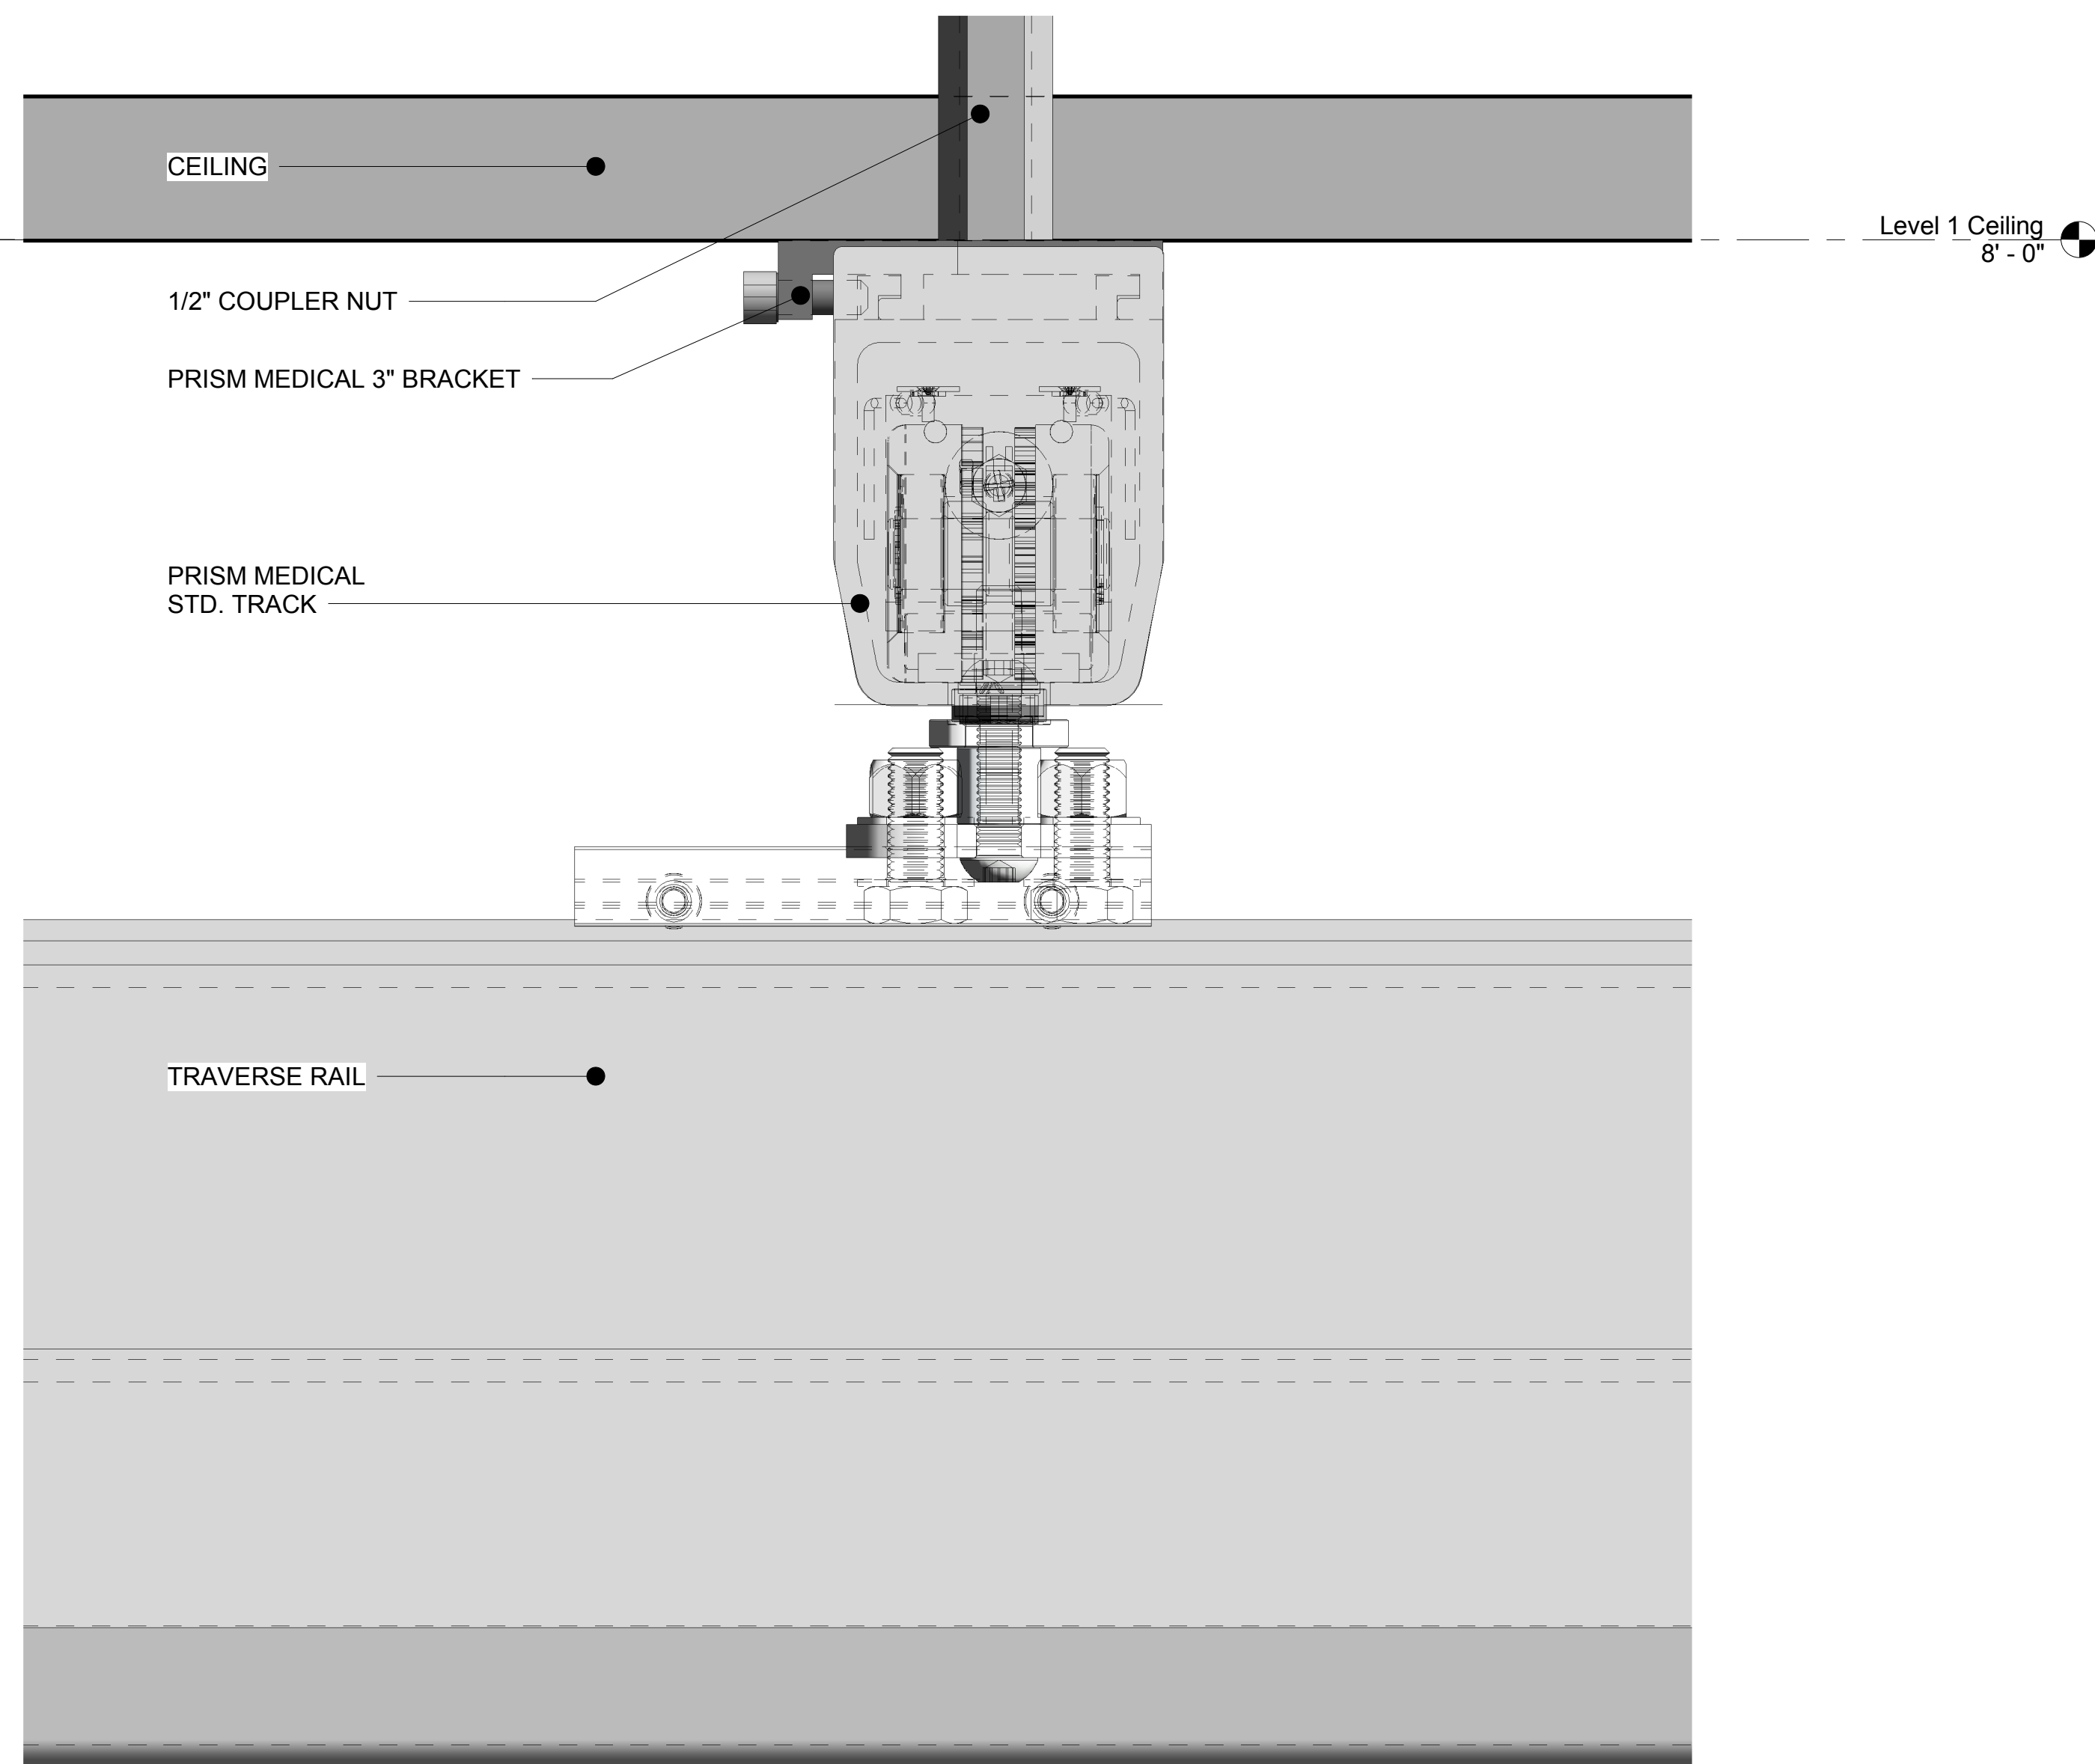

STD. MOUNT - TRANSVERSE SECTION DETAIL (TRACKPLUS TRAVERSE)

SCALE 12" = 1'-0"

KEY PLAN

Revisions		
NO.	DATE	DESCRIPTION

FLUSH MOUNTED VS
STD. TRACK DETAIL
TRACKPLUS
TRAVERSE

Project number		Project Number	
Coordinator	Designer	Date	10/20/16
Designer	Author	Date	11/30/16
Approved By	Approver	Date	11/30/16

102

Sheet No. of 1 Scale 12" = 1'-0"