


NURSING HOME ENTRY

850s.f. —
16c.y.

REMOVE AND REPLACE
EXISTING CONCRETE
SIDEWALK. STD
CONCRETE COLOR.

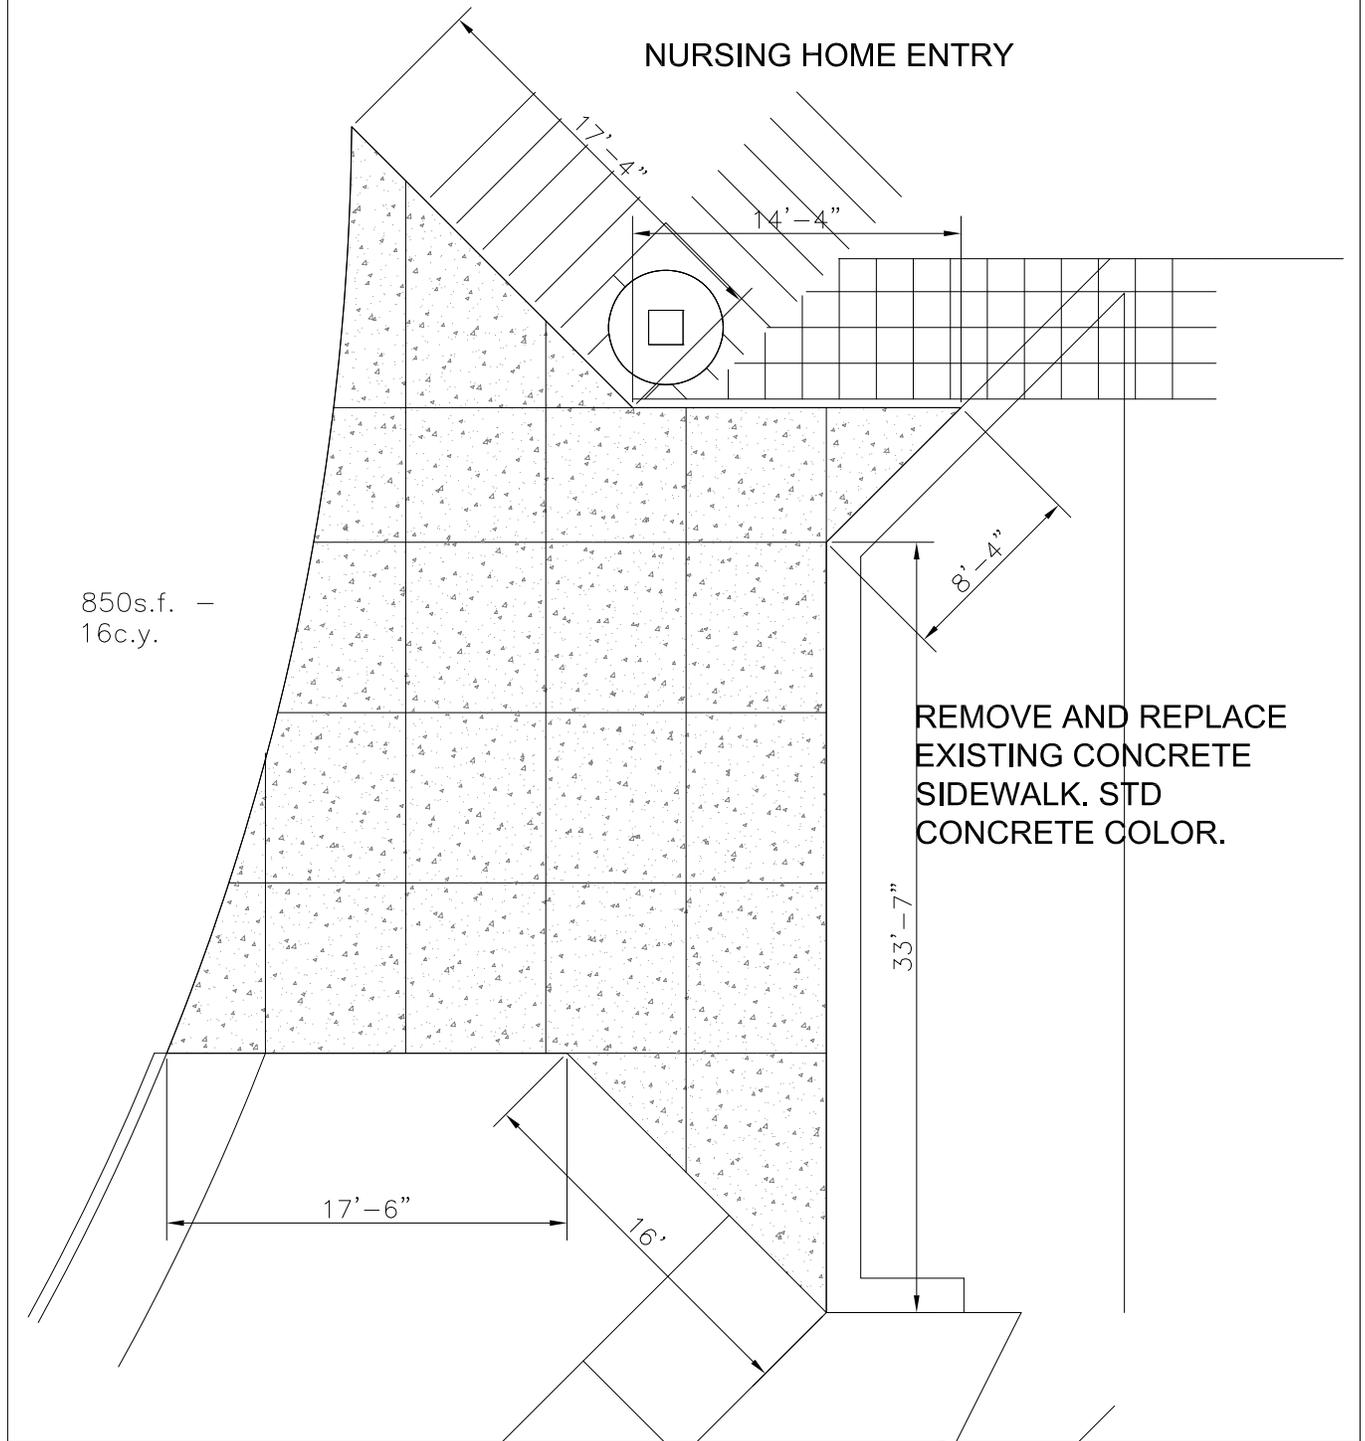

Department of
Veterans Affairs

DETAIL TITLE / SIDEWALK AT NURSING HOME ENTRY

SCALE : 1:100

DATE ISSUED: 9/13/2017

CAD DETAIL NO.: SKA-1