




3 CONCRETE WALKWAY SECTION  
SCALE: 1/4" = 1'-0"

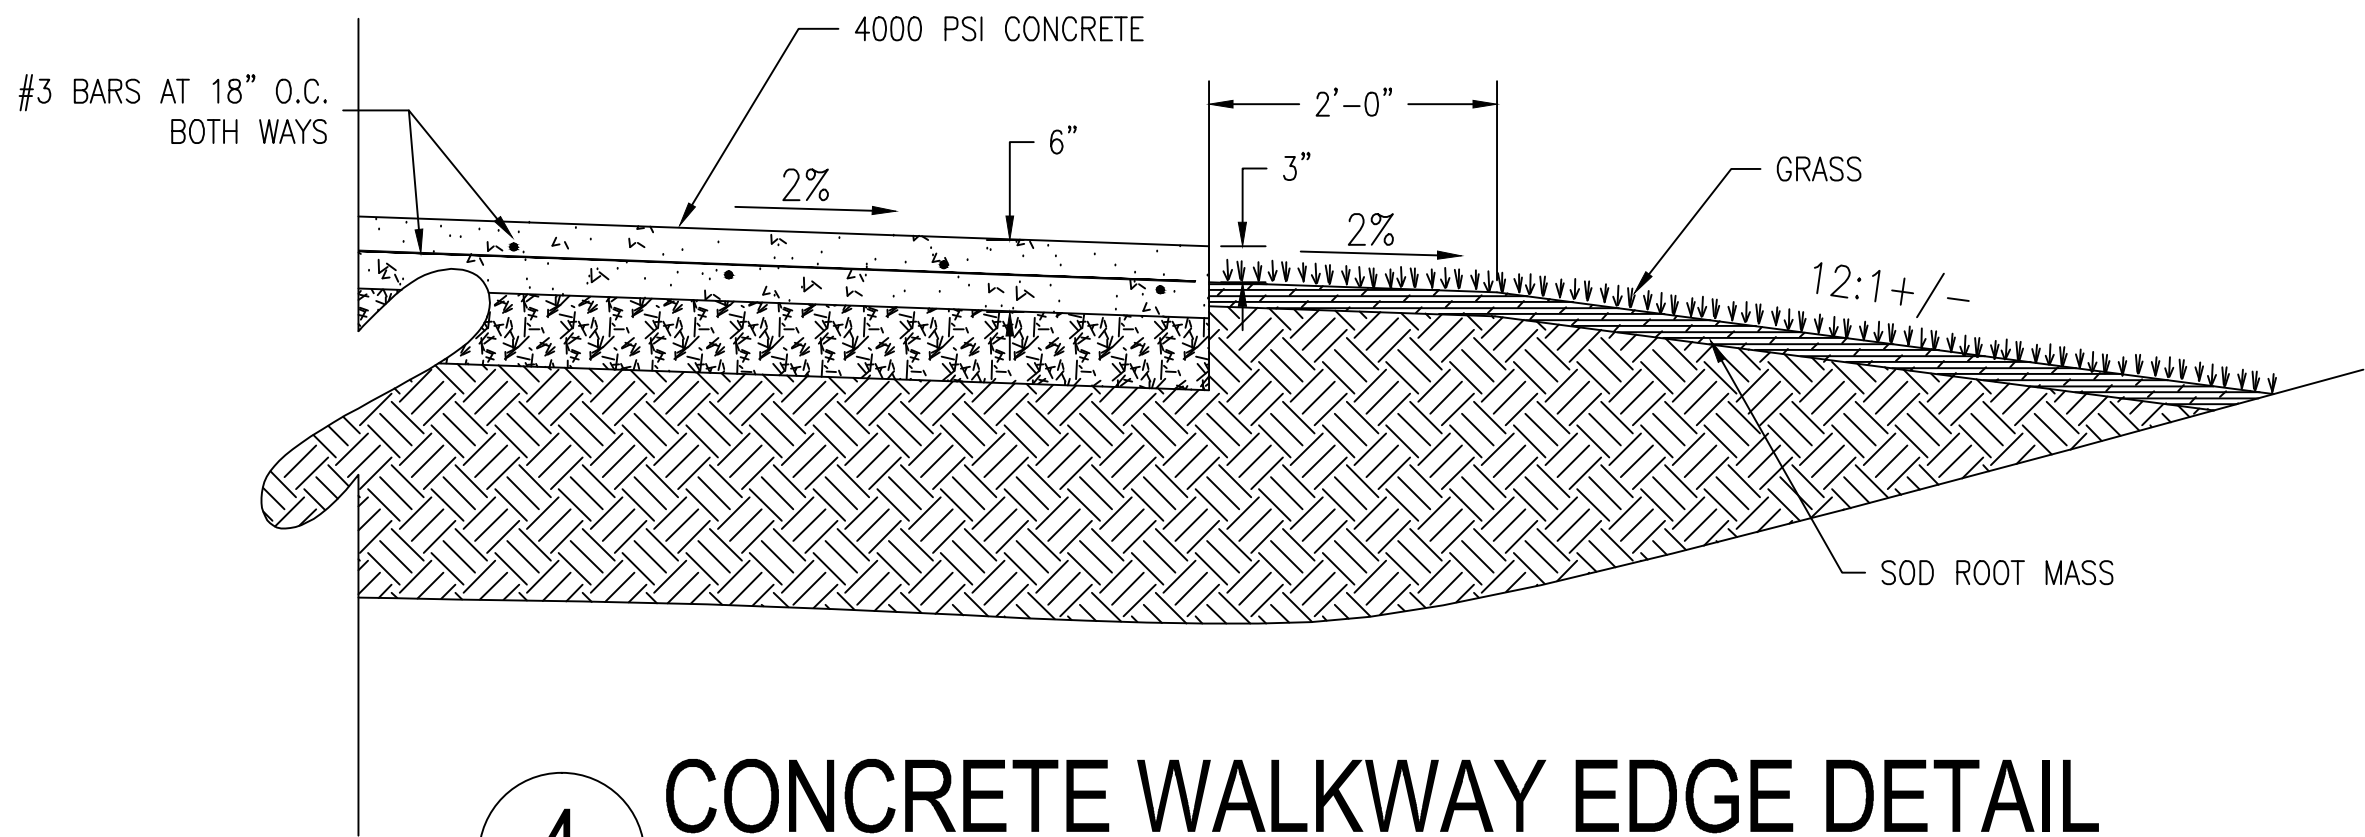

4 CONCRETE WALKWAY EDGE DETAIL  
SCALE: 3/4" = 1'-0"

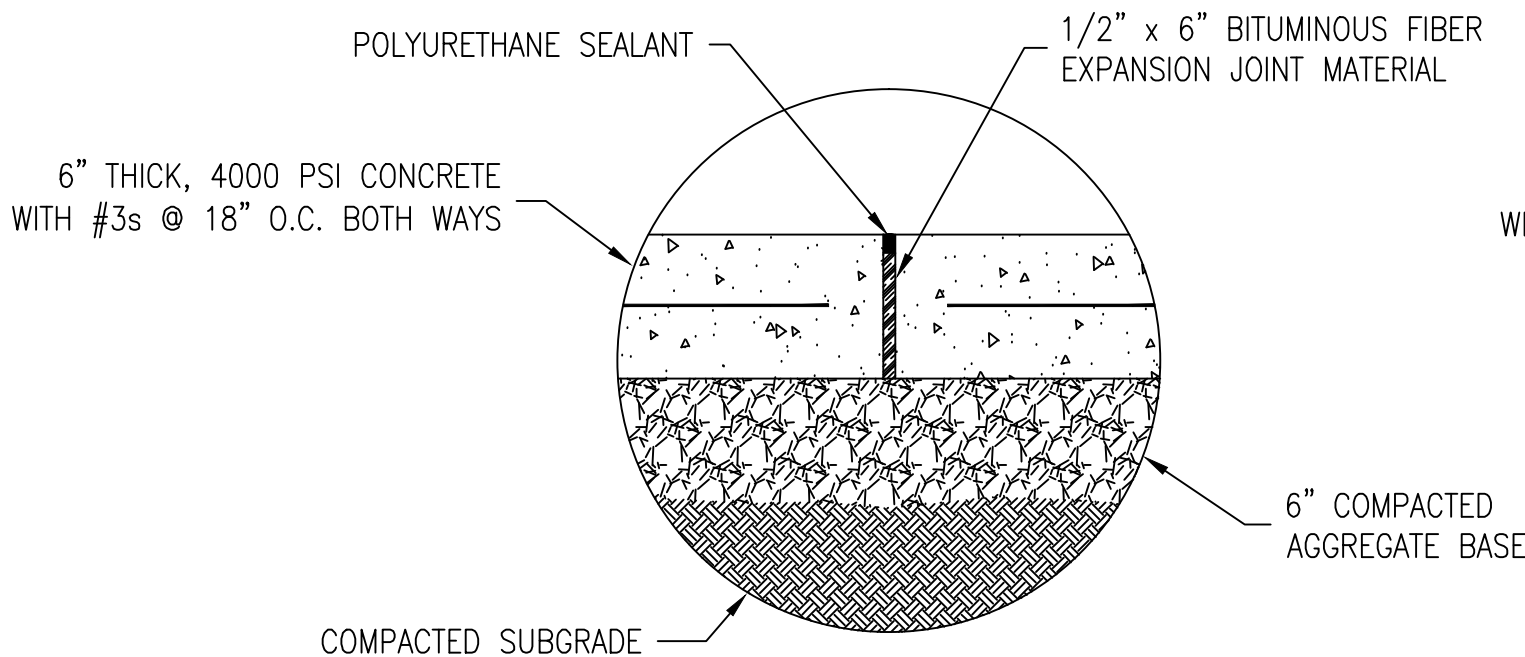

5 EXPANSION JOINT DETAIL  
SCALE: 1 1/2" = 1'-0"

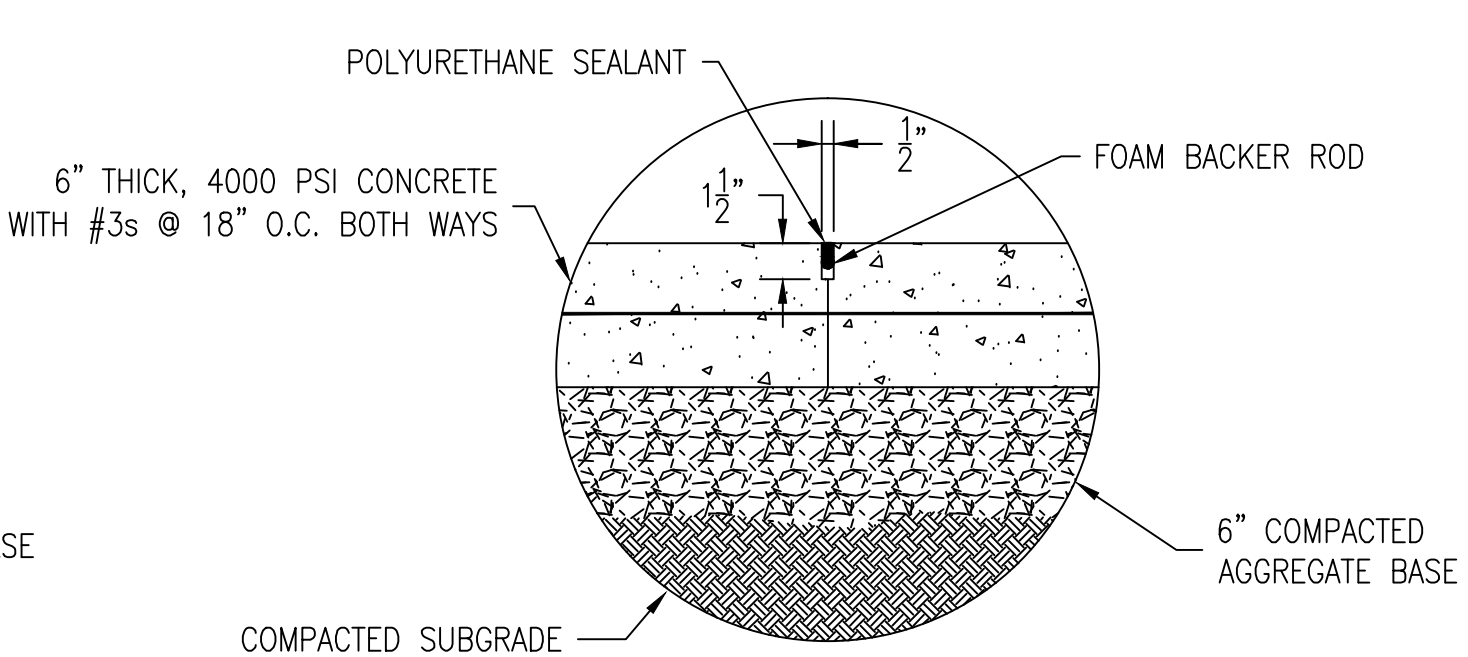

6 CONTROL JOINT DETAIL  
SCALE: 1 1/2" = 1'-0"