


- NOTES
- 1. CIRCUIT HOMERUN SHOWN ELSEWHERE IN ADDITION TO THIS LOCATION. CONNECT SUCH CIRCUIT HOME-RUNS INTO A SINGLE HOMERUN BEFORE REACHING THE DESIGNATED PANEL.
 - 2. REFER TO STAIR SECTION FOR CONDUIT, BOXES, CIRCUITS, LIGHTING FIXTURES & RECEPTACLES. SEE SHEETS E277 AND E278.
 - 3. SEE 1/4" ELECTRICAL CLOSET PLAN INDICATED FOR W/W CONTINUATION.
 - 4. ALL S3 TELECOMMUNICATIONS WIREWAY END AT THIS POINT.
 - 5. POWER S3 W/W END AT THIS POINT.
 - 6. PROVIDE DEDICATED GND. NOT BONDED TO W/W COMMON GND.
 - 7. END ALL POWER S3 W/W AT THIS POINT EXCEPT W/W FOR NL2M3-1.
 - 8. S3 ELECTRICAL RACEWAY DROP DOWN TO S4 AND S5 ZONES AT THIS POINT. COORDINATE W/HVAC.
 - 9. PROVIDE BLANK COVERPLATE ON PHASE IV J.B.

REVISIONS	DATE

GENERAL NOTES:

GENERAL CONTRACTOR AND/OR ALL SUBCONTRACTORS SHALL FIELD VERIFY ALL DIMENSIONS SHOWN ON THESE PLANS AND SHALL BE RESPONSIBLE FOR VARIATIONS BETWEEN PLAN DIMENSIONS AND ACTUAL FIELD DIMENSIONS. WHERE VARIATIONS ARE FOUND TO OCCUR, THE CONTRACTOR SHALL NOTIFY THE PROJECT ENGINEER IN WRITING PRIOR TO PROCEEDING WITH CONSTRUCTION; NO ADJUSTMENT TO THE WORK WILL BE MADE WITHOUT THE PRIOR APPROVAL OF THE PROJECT ENGINEER.

GENERAL CONTRACTOR SHALL BE RESPONSIBLE FOR GENERAL DEMOLITION INCLUDING REMOVAL OF WALLS, PARTITIONS, DOORS & CEILING & FLOORS. ANY AND ALL CUTTING OF CONCRETE FLOORS, WALLS OR STRUCTURE SHALL BE THE GENERAL CONTRACTOR'S RESPONSIBILITY. CORE DRILLING THROUGH CONCRETE WALLS, FLOORS OR STRUCTURE FOR PIPING OR CONDUIT SHALL BE THE RESPONSIBILITY OF THE SUBCONTRACTOR BY TRADE. FIRESTOPPING OF THESE OPENING SHALL BE DONE BY THE RESPECTIVE SUBCONTRACTOR. REMOVAL OF DEBRIS RESULTING FROM DEMOLITION, CUTTING, AND/OR DRILLING IS THE RESPONSIBILITY OF THE GENERAL CONTRACTOR. PATCHING AND REPAIR OF CONCRETE WALLS, FLOOR, OR STRUCTURE SHALL BE THE RESPONSIBILITY OF THE GENERAL CONTRACTOR; THIS WILL BE ACCOMPLISHED UPON COMPLETION OF THE INSTALLATION OF ANY AND ALL UTILITIES INSTALLED BY THE VARIOUS SUBCONTRACTORS.

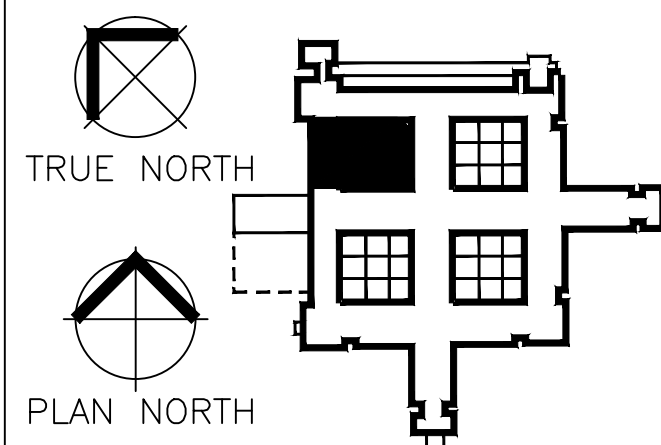

I HEREBY CERTIFY THAT THIS PLAN, SPECIFICATION OR REPORT WAS PREPARED BY ME OR UNDER MY DIRECT SUPERVISION AND THAT I AM A DULY LICENSED PROFESSIONAL ENGINEER UNDER THE LAWS OF THE STATE OF MINNESOTA. REGISTRATION NUMBER: 123456789

Drawing Scale
1/8" = 1'-0"

Plot Scale
12" = 1'-0"

Drawing Title
**2nd FLOOR INTER AREA "L"
LIGHT POWER & SIGNAL**

Approved: Division Chief
Approved: Service Director

Project Title
**REPLACEMENT
MEDICAL CENTER**

Location
V.A. MEDICAL CENTER
ONE VETERANS DRIVE
MINNEAPOLIS, MN 55417

Date
04/15/1998

Checked
Drawn

Project No.
Building Number
70

DRAWING NO.
70E106

Dwg. — of 111

Office of
Facilities
Management

Department of
Veterans Affairs