

1 BLDG 16, FIRESTATION

A1.1 SCALE 1/8" = 1'

GENERAL NOTES

- ① COORDINATION WITH COTR IS NECESSARY TO ENSURE CONTINUATION OF OPERATIONS. BUILDING PERFORMS EMERGENCY RESPONSE AND ACCESS MAY NOT BE INTERRUPTED WITHOUT WRITTEN APPROVAL.
- ② ROOF IS OF $\frac{8}{12}$ PITCH, FALL PROTECTION MUST BE ADDRESSED IN THE SAFETY PLAN. FAILURE TO UTILIZE SAFETY EQUIPMENT MAY RESULT IN A STOP WORK ORDER.
- ③ DUE TO WEATHER CONCERNS, THE UNPROTECTED ROOF MAY NOT BE EXPOSED FOR MORE THAN 48 HOURS. PHASING AND PROTECTIVE MEASURES WILL BE REQUIRED BEYOND THAT TIMELINE.

VIA MONTANA HEALTHCARE SYSTEM




2 BLDG 16, ROOF OBSTRUCTIONS

A3.3 NOT TO SCALE

FLAGS

- 1 REMOVE AND DISPOSE OF EXISTING GUTTERS, DOWNSPOUTS AND ALL RELATED COMPONENTS.
- 2 INSTALL NEW GUTTERS AND RELATED COMPONENTS IN ACCORDANCE WITH 07 60 00
- 3 INSTALL 3" X 4" DOWNSPOUT IN ACCORDANCE WITH 07 60 00 AT THIS LOCATION.
- 4 REMOVE AND DISPOSE OF EXISTING ROOFING MATERIAL, REUSE FLASHING IF IN ACCEPTABLE CONDITION.
- 5 INSTALL NEW ROOFING MATERIALS IN ACCORDANCE WITH 07 31 13. (APPROX ROOF AREA 700 SF)
- 6 SIGNIFICANT AMOUNTS OF ROOF MOUNTED EQUIPMENT ARE PRESENT. CONTRACTOR IS RESPONSIBLE TO VERIFY AND RELOCATE WHILE PERFORMING WORK WITHOUT DISRUPTING SERVICE.

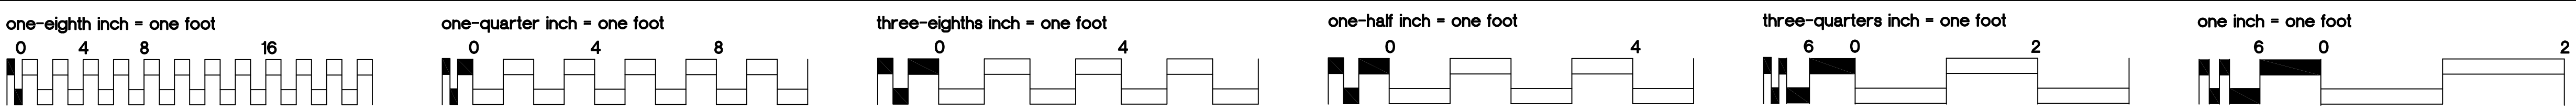

Date		10/10/2017	
Project No.		VA259-17AP-11944	
Project Title		FIRE DEPARTMENT ROOF REPAIR	
Drawing Title		BLDG 16 ROOFING	
Building Number		16	
Checked		MDH	
Drawn		KJC	
Location		FORT HARRISON, MONTANA	
DWG 1		A1.1	
DWG 1		OF 1	
Department of Veterans Affairs			