


three inches = one foot
one and one half inches = one foot
one inch = one foot
three quarters inch = one foot
one half inch = one foot
one quarter inch = one foot
one eighth inch = one foot
one eighth inch = one foot

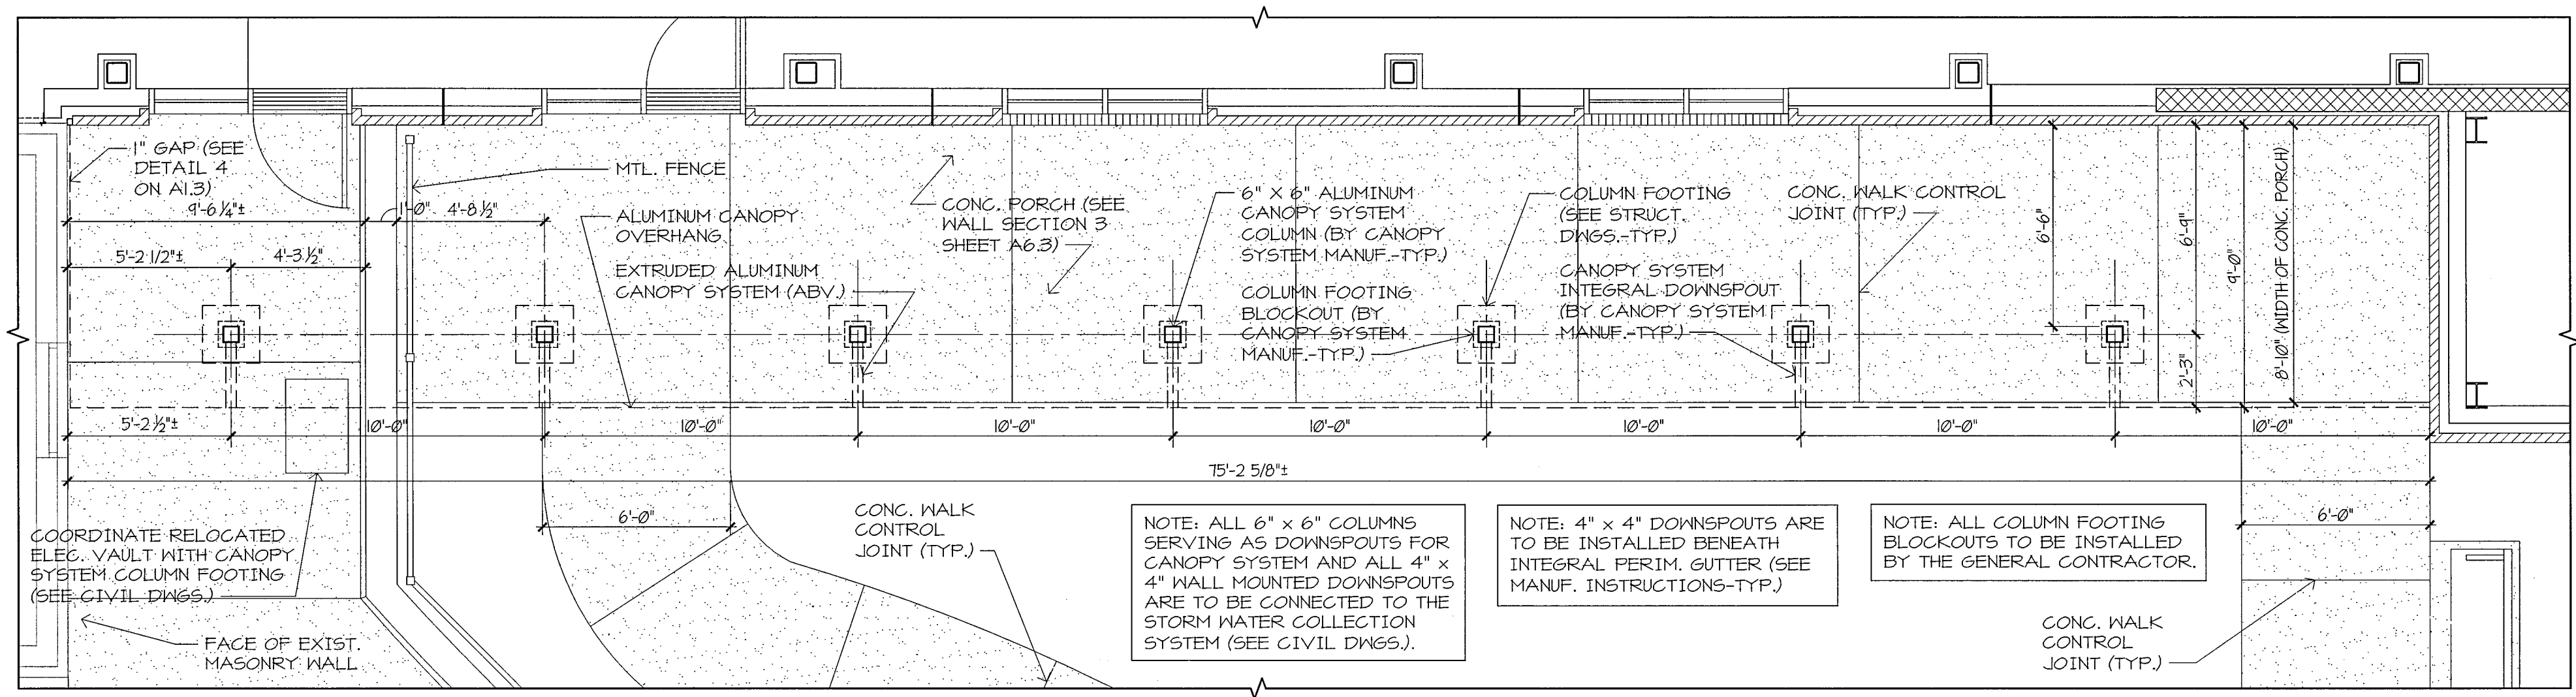

PLAN NORTH

CANOPY PLAN


1/4" = 1'-0"

4

CANOPY PLAN

1/4" = 1'-0"

2

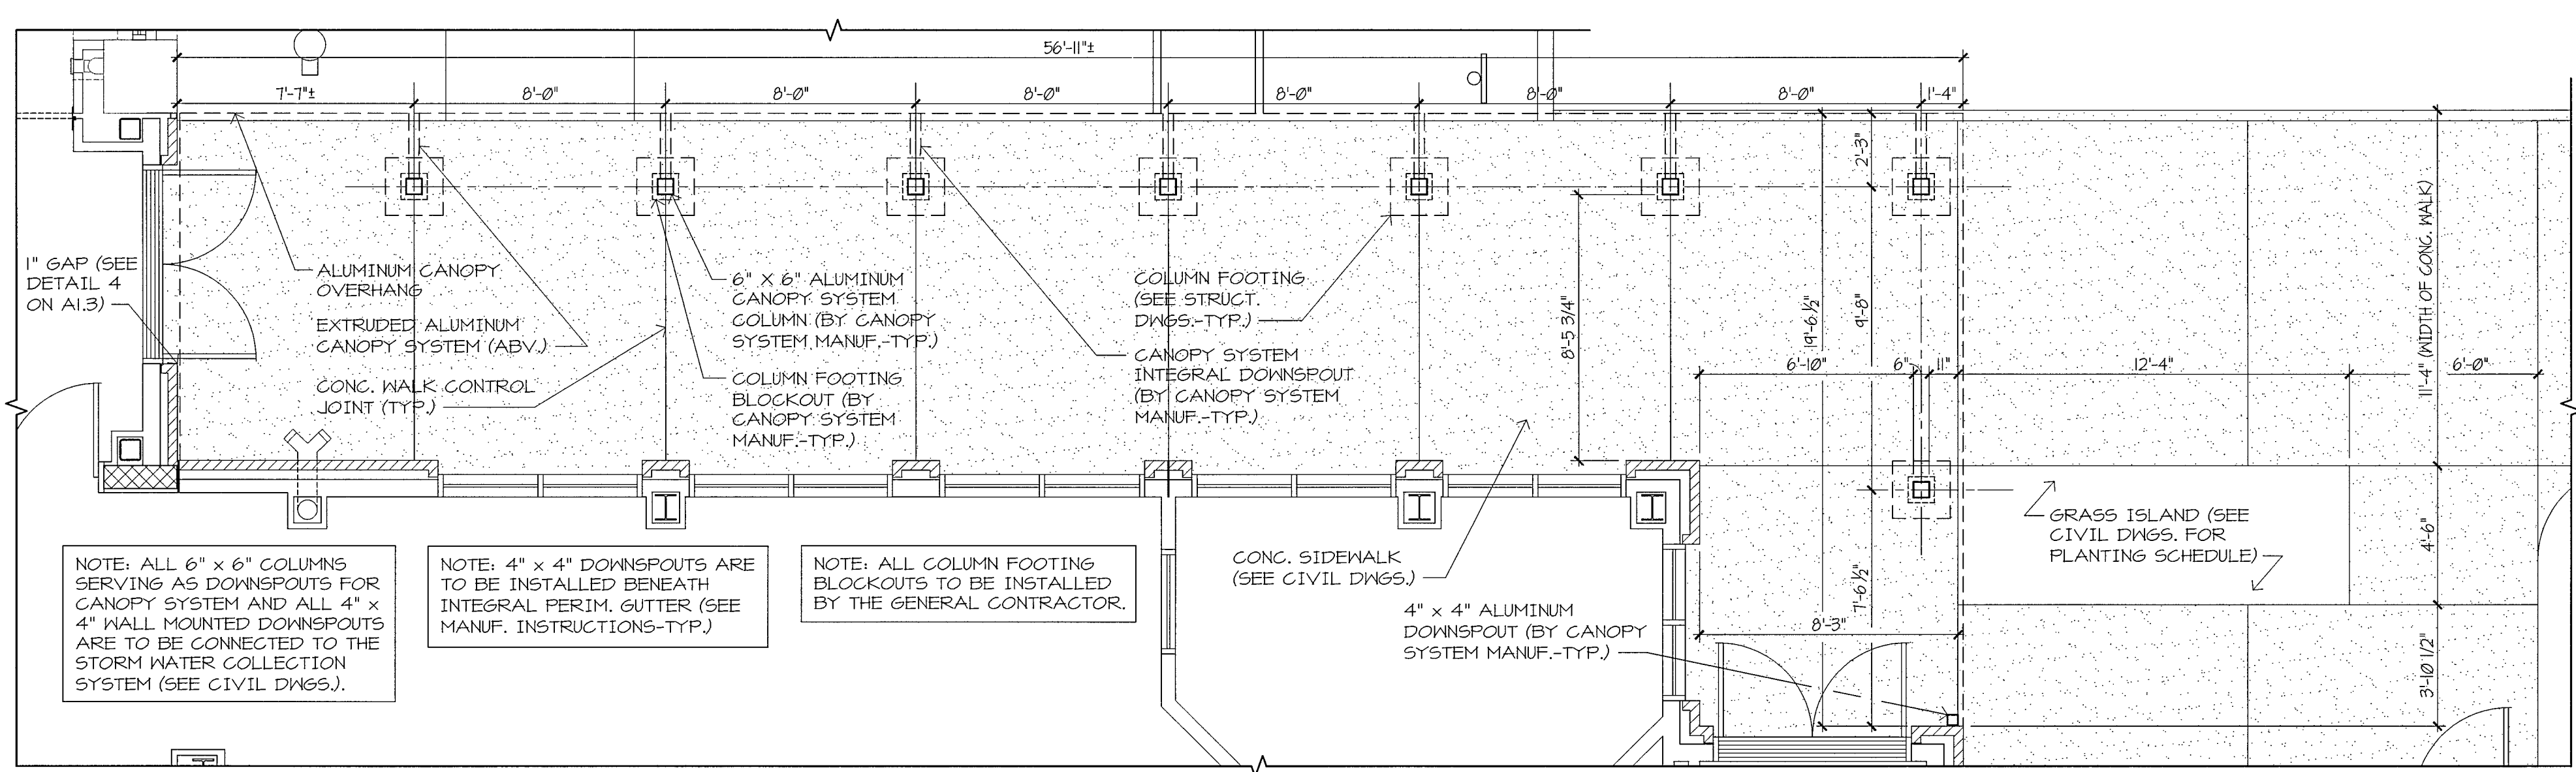

PLAN NORTH

CANOPY PLAN

1/4" = 1'-0"

3


CANOPY PLAN

1/4" = 1'-0"

1

Revisions	Date

CONSULTANTS:

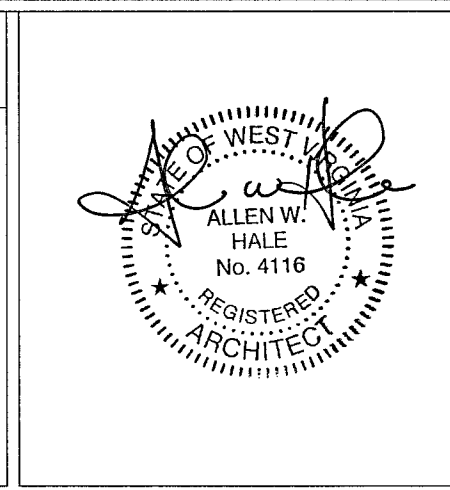

ARCHITECT/ENGINEERS:
SFCs
Architecture
Engineering
Planning
Interiors
SFCs Inc. • 305 South Jefferson Street
Roanoke, Virginia 24011.2003
540.344.6664 • Fax 540.343.6925
www.sfcsc.com

ANDERSON & ASSOCIATES, INC.
Professional Design Services
www.andassoc.com
100 Ashburn Dr.
Blacksburg, VA 24060
540.532.8921

Drawing Title
CANOPY PLANS

Approved Project Director

Project Title
**Adult Day Care Building
VA Medical Center**
Comm No. 10110.00

Location
Beckley, West Virginia

Date
08/05/2011

Checked
ABC

Drawn
MCA

Project Number
VA246-P-0568

Building Number
-

Drawing Number
A2.2
Dwg. 24 of 77

Office of
Construction
and Facilities
Management

Department of
Veterans Affairs