


U S GOVERNMENT HOSPITA  
DB 171 PG 34  
PARCEL 124  
TAX MAP 3

Scale: AS NOTED  
 one eighth inch = one foot  
 one quarter inch = one foot  
 three eighths inch = one foot  
 one half inch = one foot  
 three quarters inch = one foot  
 one inch = one foot  
 one and one half inches = one foot  
 three inches = one foot

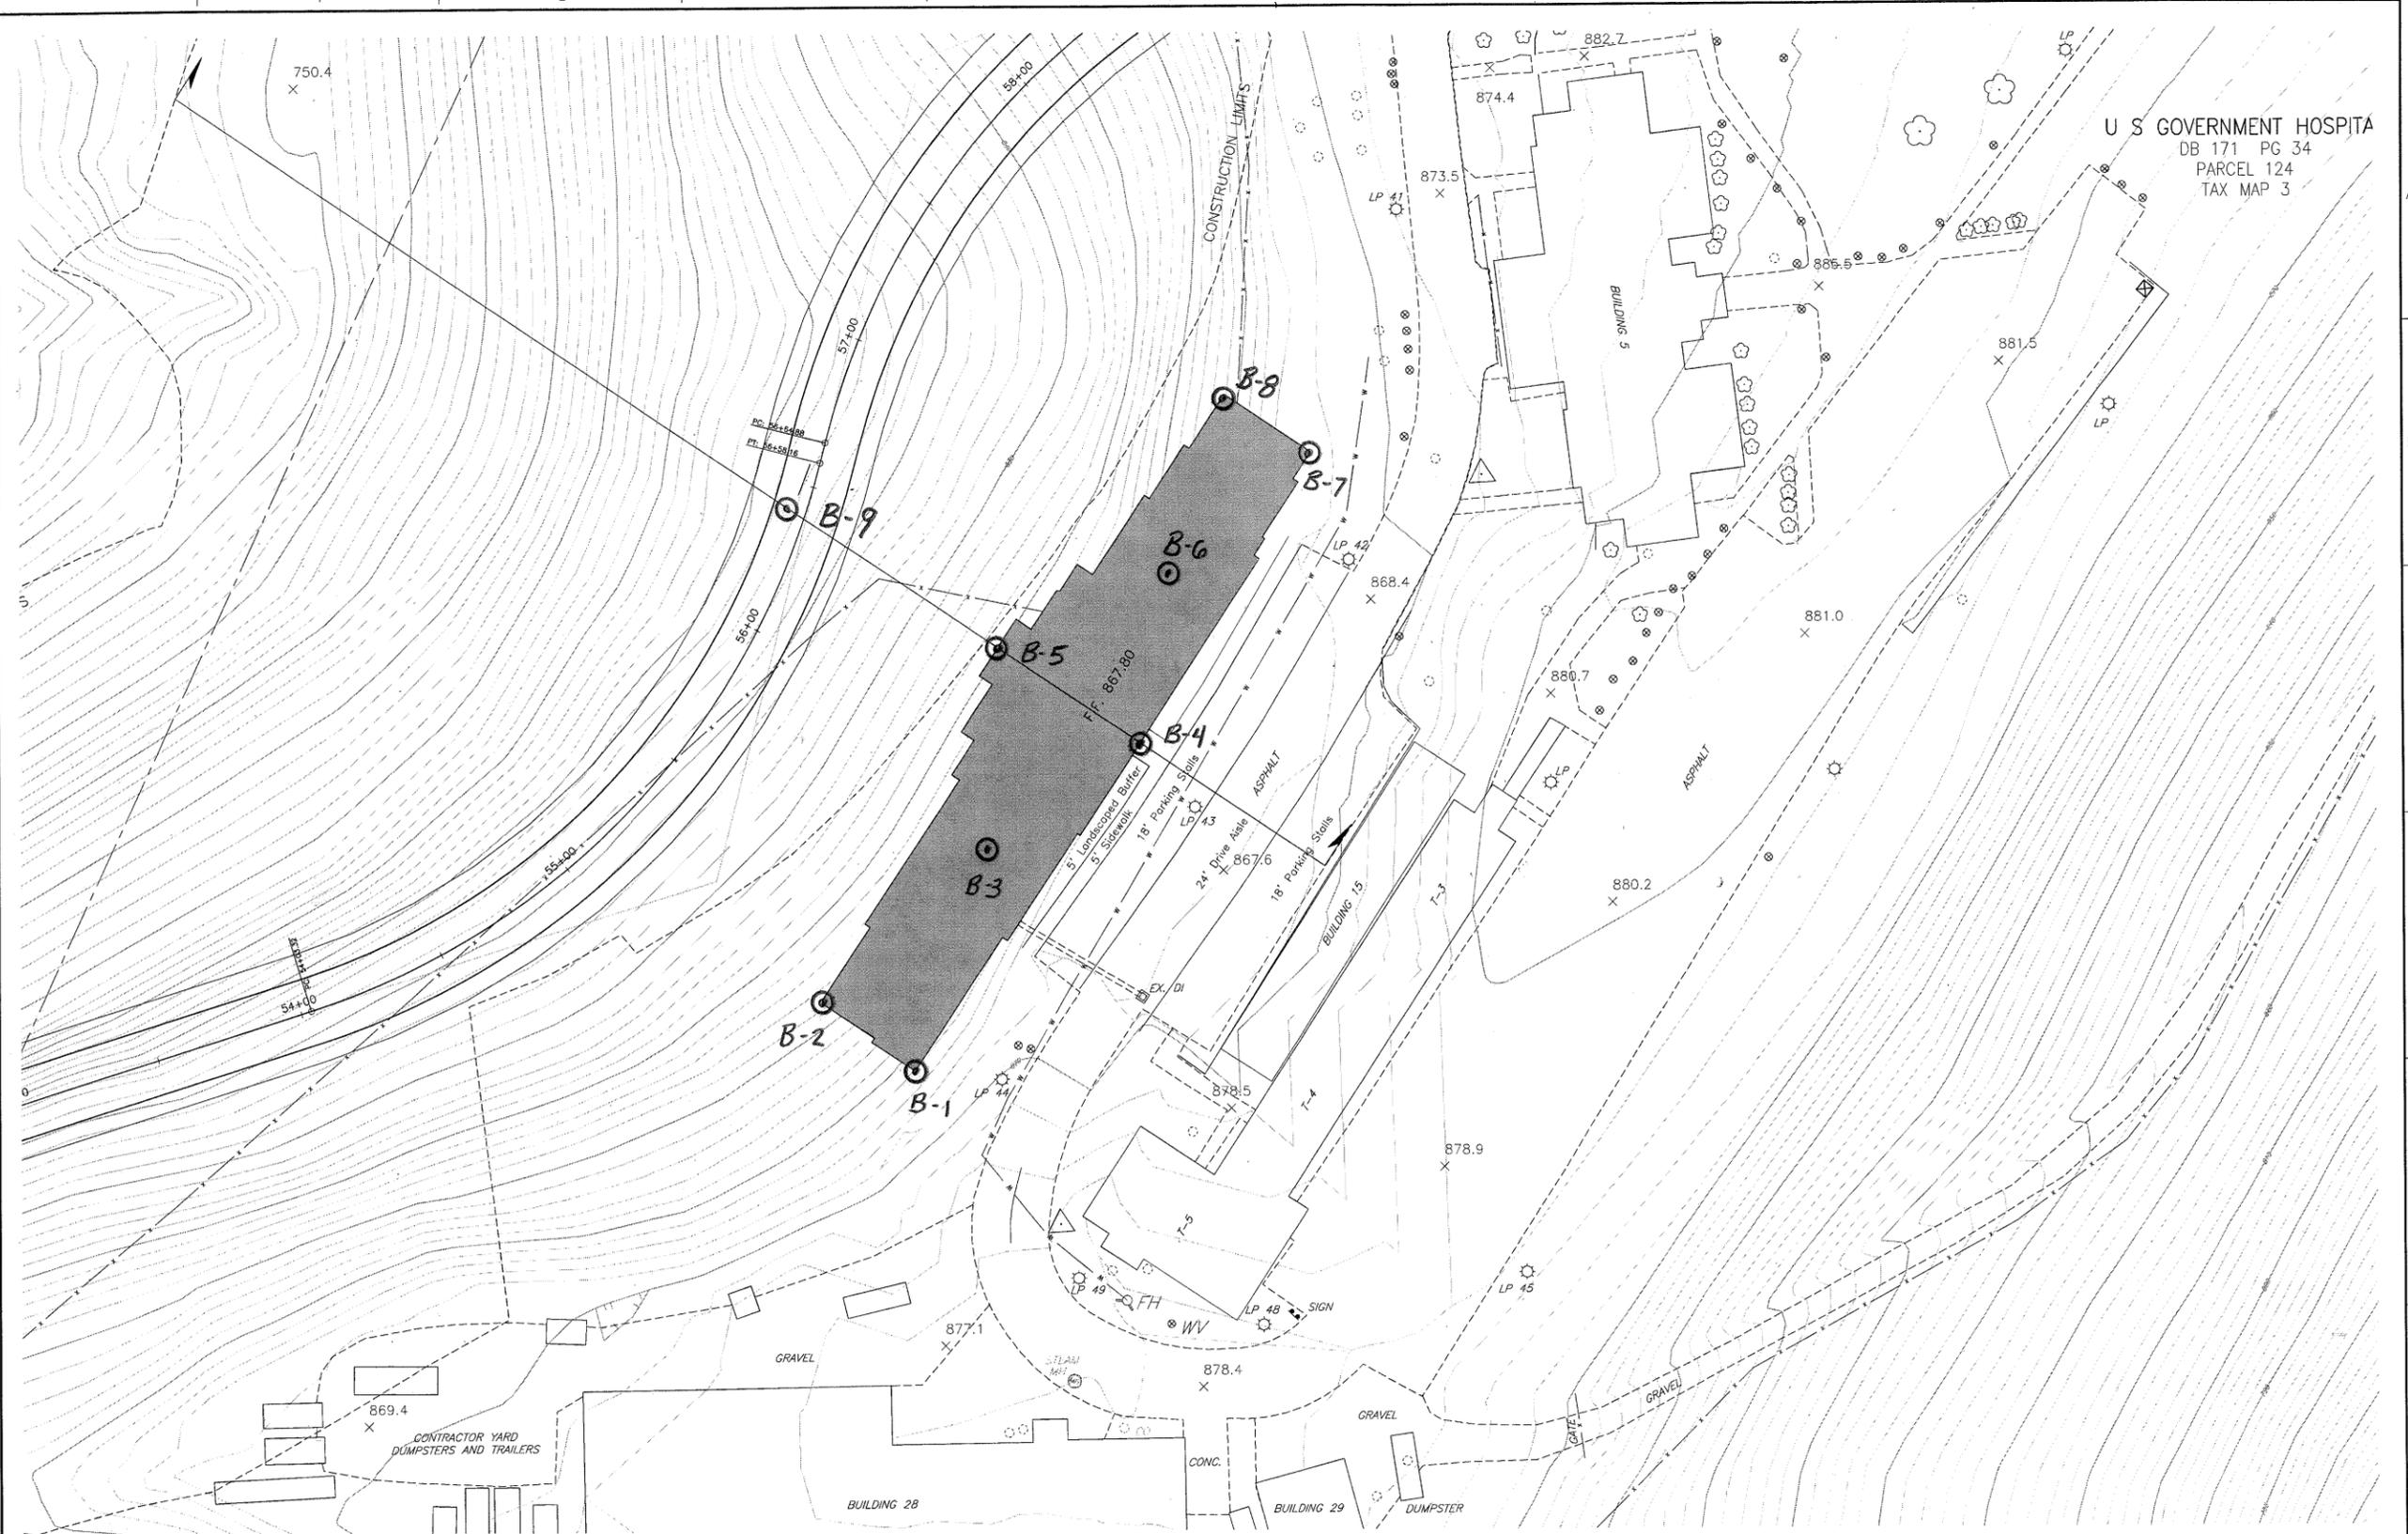

<b>CONSULTANTS:</b> CIVIL AND STRUCTURAL ENGINEERS Randolph Engineering 4414 Teays Valley Road Scott Depot, WV 25580 COST ESTIMATORS Fulford Gould 2318 Mill Road, Suite 1410 Alexandria, VA 22314 MEP ENGINEERS Valley Engineering 3231 Peoples Drive 2 Harrisonburg, VA 22801 INTERIOR DESIGN AND MENTAL HEALTH CONSULTING Edward Tisher Architects Nooker and Hill 30 West King Street Chambersburg, PA 17201 ARCHITECTS Vision Design Group 2030 Dumbarton Drive Suite F Chesapeake, VA 23325 Tel (757) 440-3131		<b>SEAL:</b>	<b>ARCHITECT/ENGINEERS:</b>	Scale: <b>AS NOTED</b>	Drawing Title <b>SITE 2 - OPTION 1</b>	Project Title <b>CONSTRUCT RRTP BUILDING</b>	Project Number 581-16-CS-103 Building Number XXXX Drawing Number Dwg. of X	<b>Office of Construction and Facilities Management</b> 
Approved: Project Director <b>PRELIMINARY NOT FOR CONSTRUCTION</b>		Location VAMC - Huntington, WV	Date XX	Checked 	Drawn 			