



VESTIBULE WEST ELEVATION	3/8" = 1'-0"	3
--------------------------	--------------	---

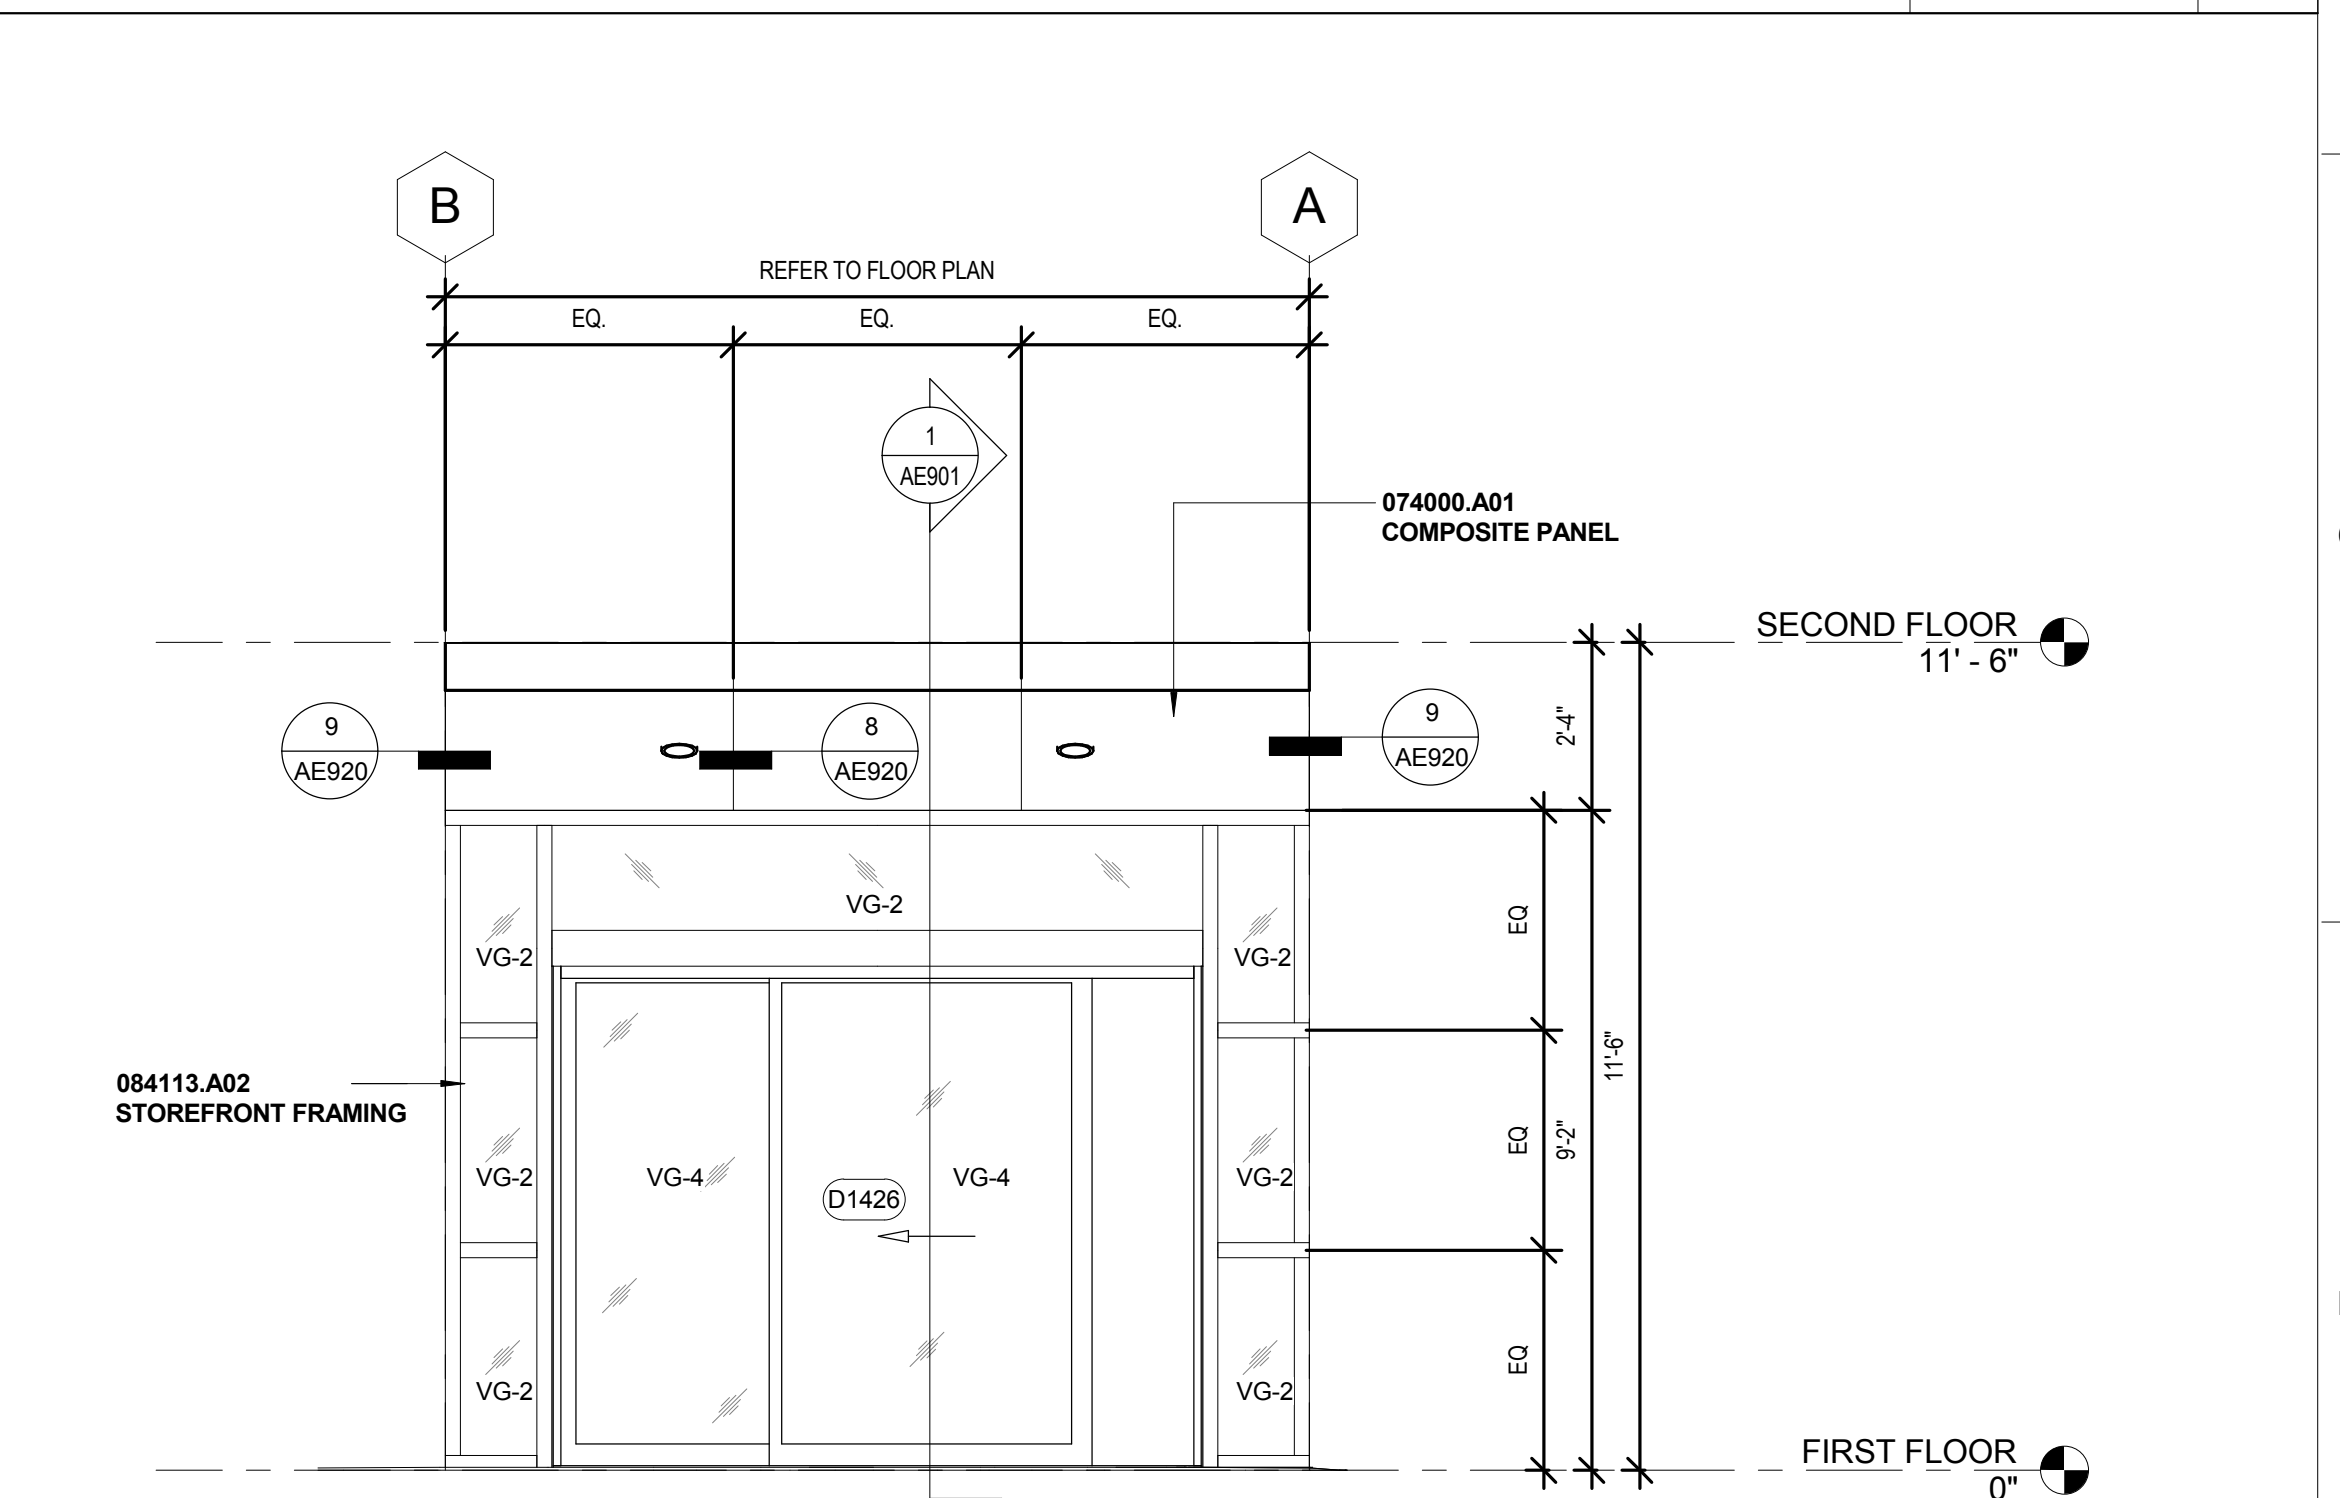

VESTIBULE SOUTH ELEVATION	3/8" = 1'-0"	2
---------------------------	--------------	---

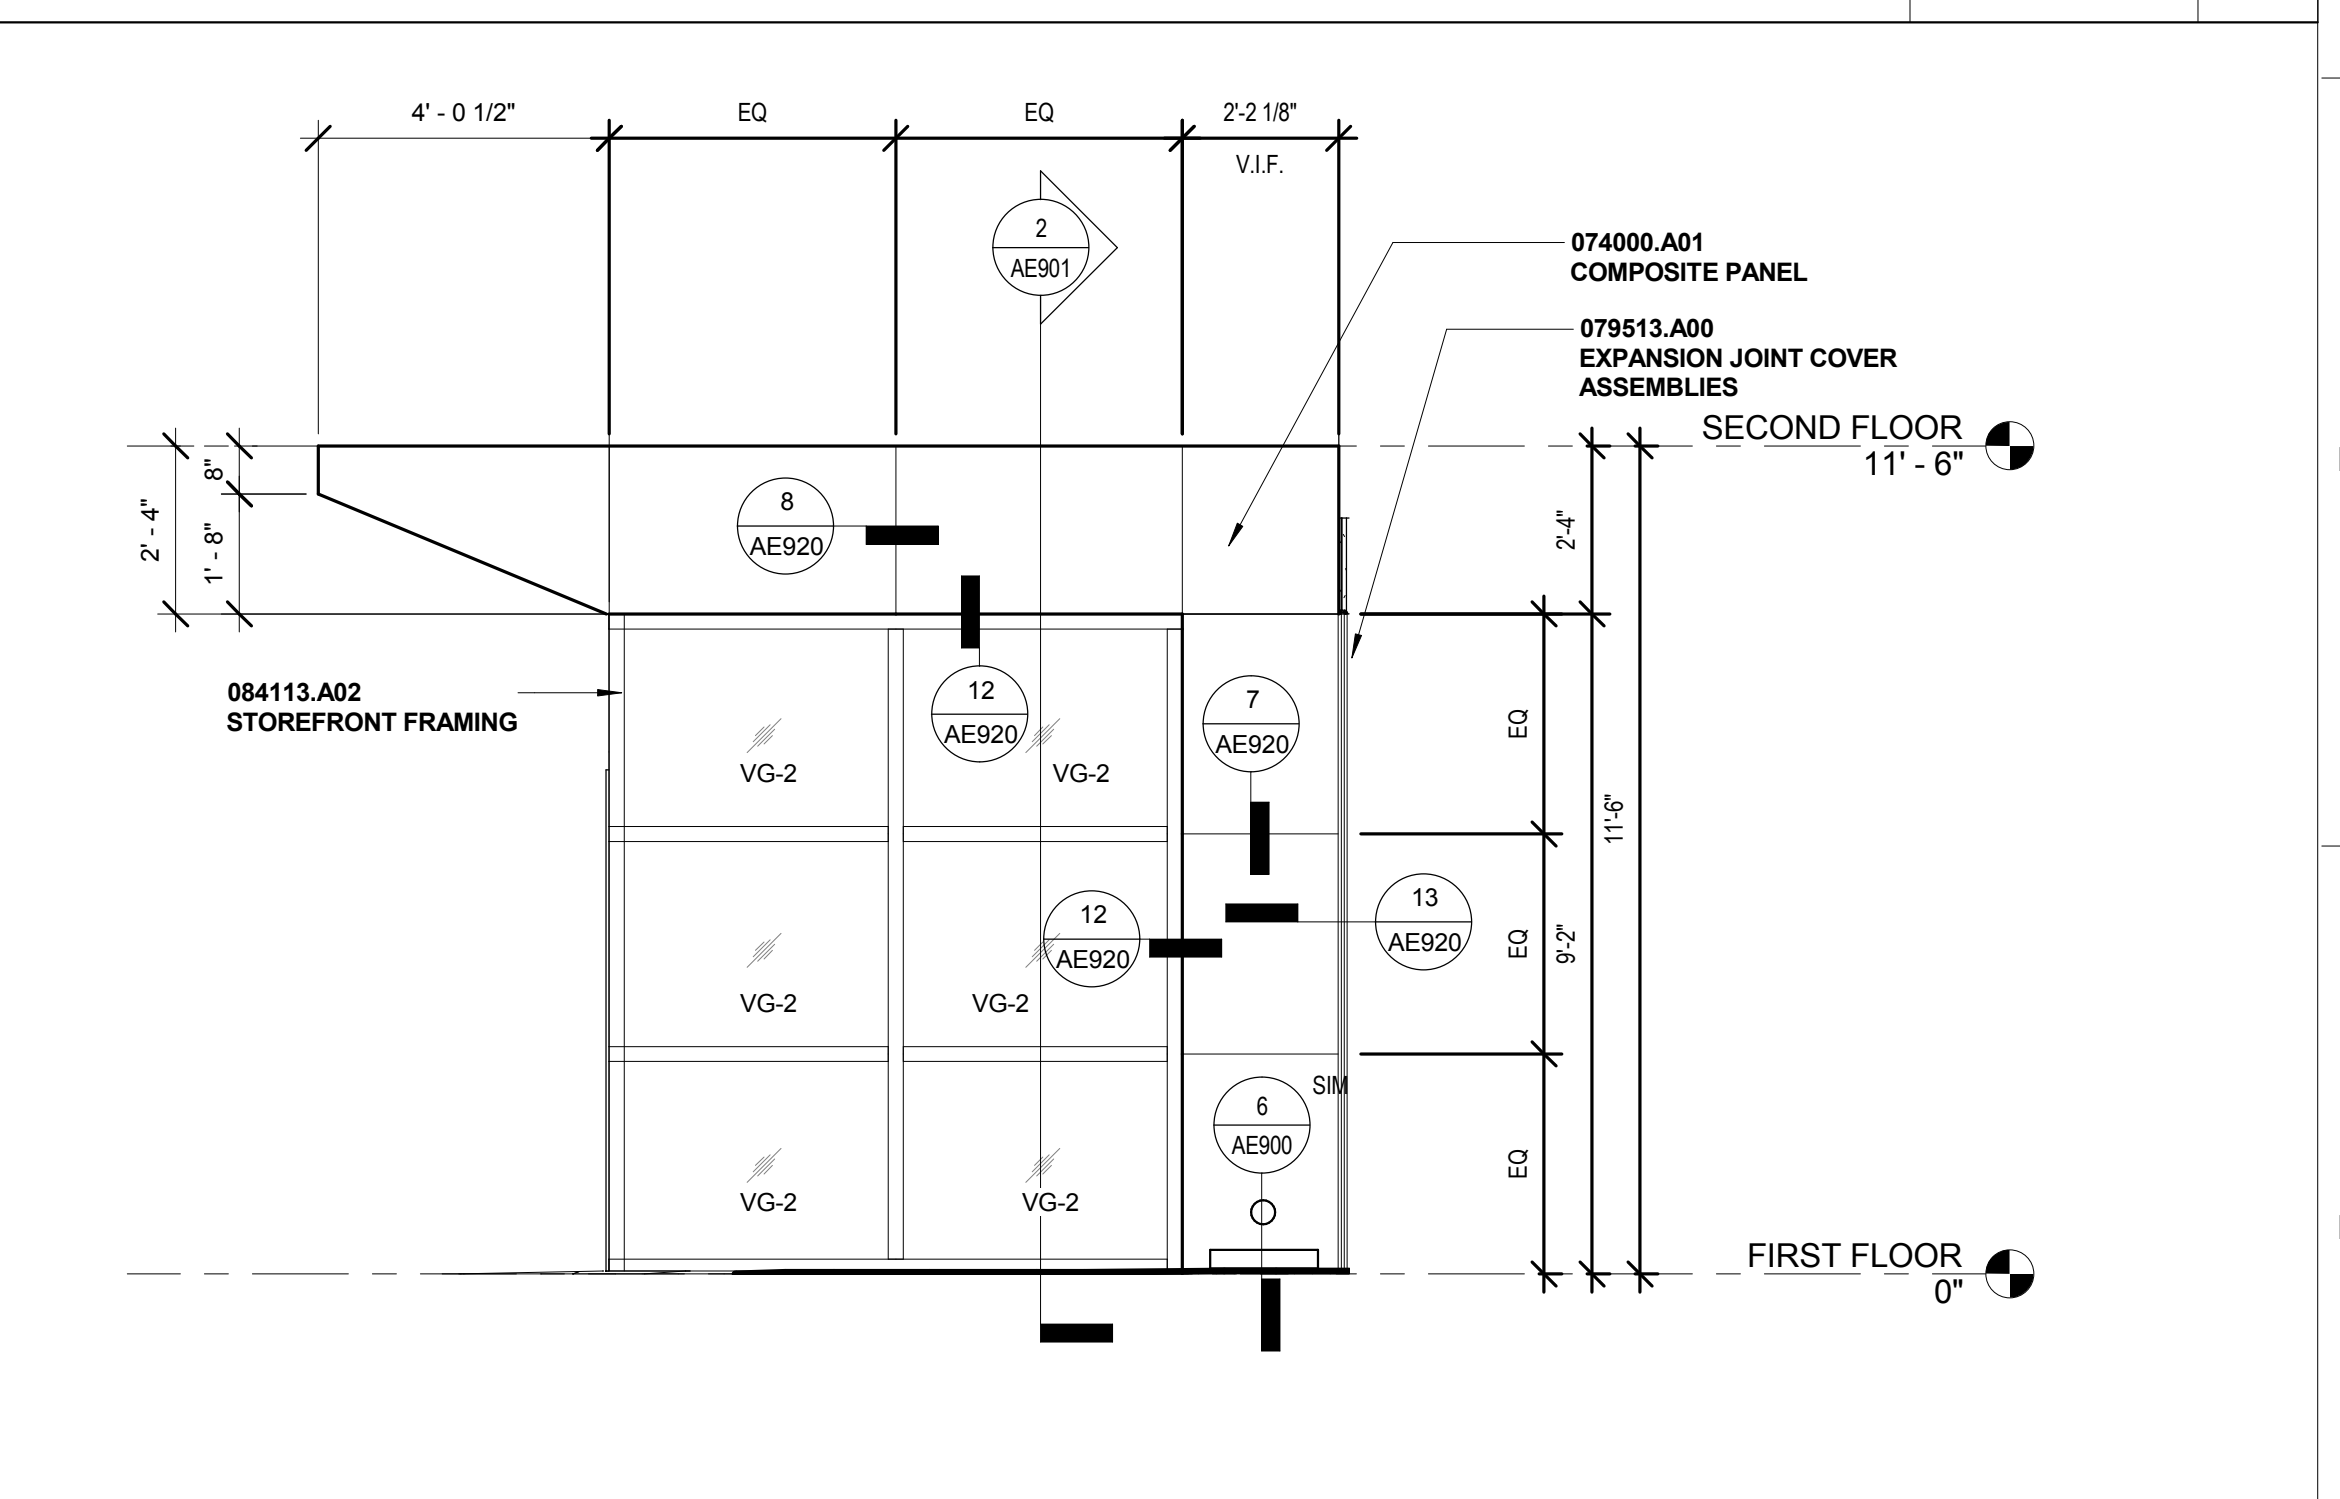

VESTIBULE EAST ELEVATION	3/8" = 1'-0"	1
--------------------------	--------------	---

BID DOCUMENTS