




A

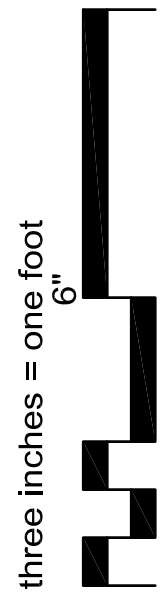


B

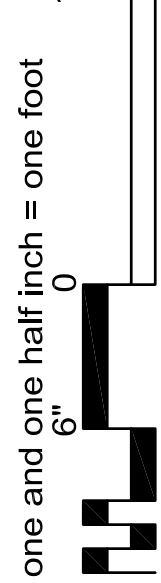


C

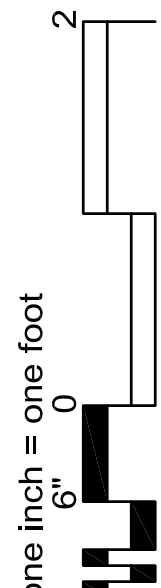


D

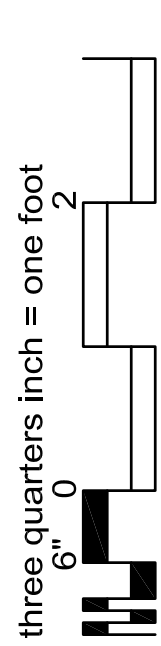


E

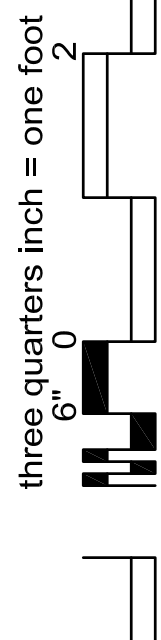


F

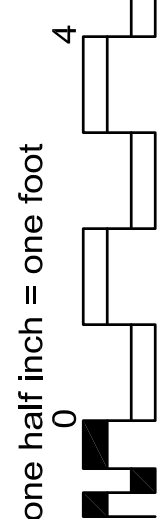


G

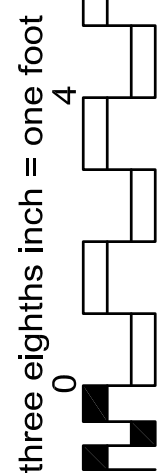


H

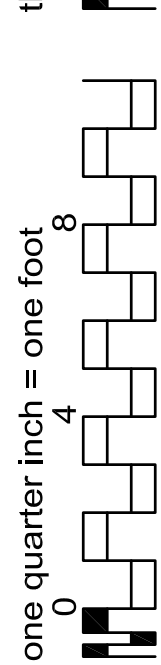

I

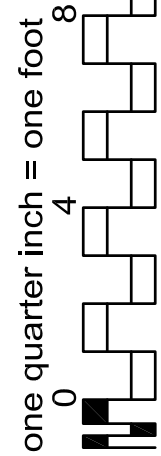


J

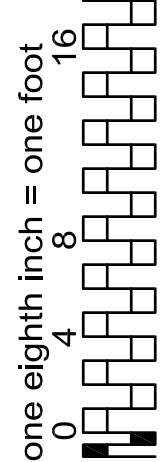


AMENDMENT # 1	6/22/2012
Revisions	Date

Consultants

**Degenkolb**
DEGENKOLB ENGINEERS
235 Montgomery Street, Suite 500
San Francisco, CA 94104
415.392.6952 Phone
415.361.3157 Fax
www.degenkolb.com
B0584008.00

Reviewing Agency - Fire Protection


**Aon**
Aon Risk Solutions | Global Risk Consulting | Fire Protection Engineering
11775 Delmaro Plaza Court, Suite 110 | San Diego, CA 92128
+1 (619) 671-3545 | +1 (619) 671-3546
aonfire.com
Project 2010114
Fire Protection | Code | Risk | Life Safety | Security Consulting

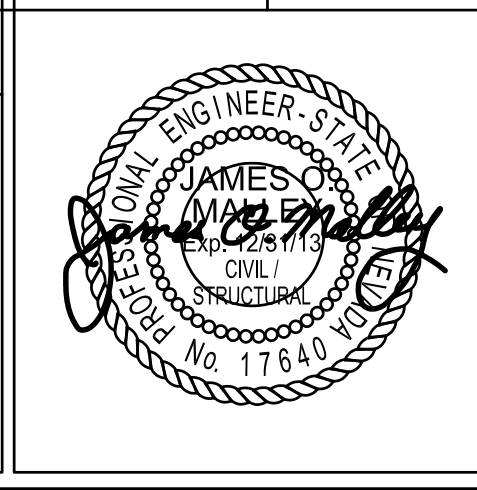

Architects/Engineers

RBB ARCHITECTS INC
10980 Wilshire Boulevard
Los Angeles, California
90024-3905
Telephone 310 473 3555
Facsimile 310 473 3555
www.rbbinc.com

917 7th St. 2nd Floor Ste. 3
Sacramento, California
95814
Telephone 310 473 3555
Facsimile 310 473 3555
www.rbbinc.com



Drawing Title

STEEL DETAILS

Scale
AS NOTED

Approved Project Director

Project Title

VA SIERRA NEVADA HEALTHCARE SYSTEM
BLDG 1A SEISMIC CORRECTIONS
Project No. RBB #1013700
VA Contract No. VA261-P-088

Location

975 KIRMAN AVE., RENO, NEVADA 89502

Date

06/08/2012

Checked

WG

Drawn

MM

VA Project No.

654-336

Building No.



1A

Drawing No.

SS512

Office of
Construction and
Facilities
Management



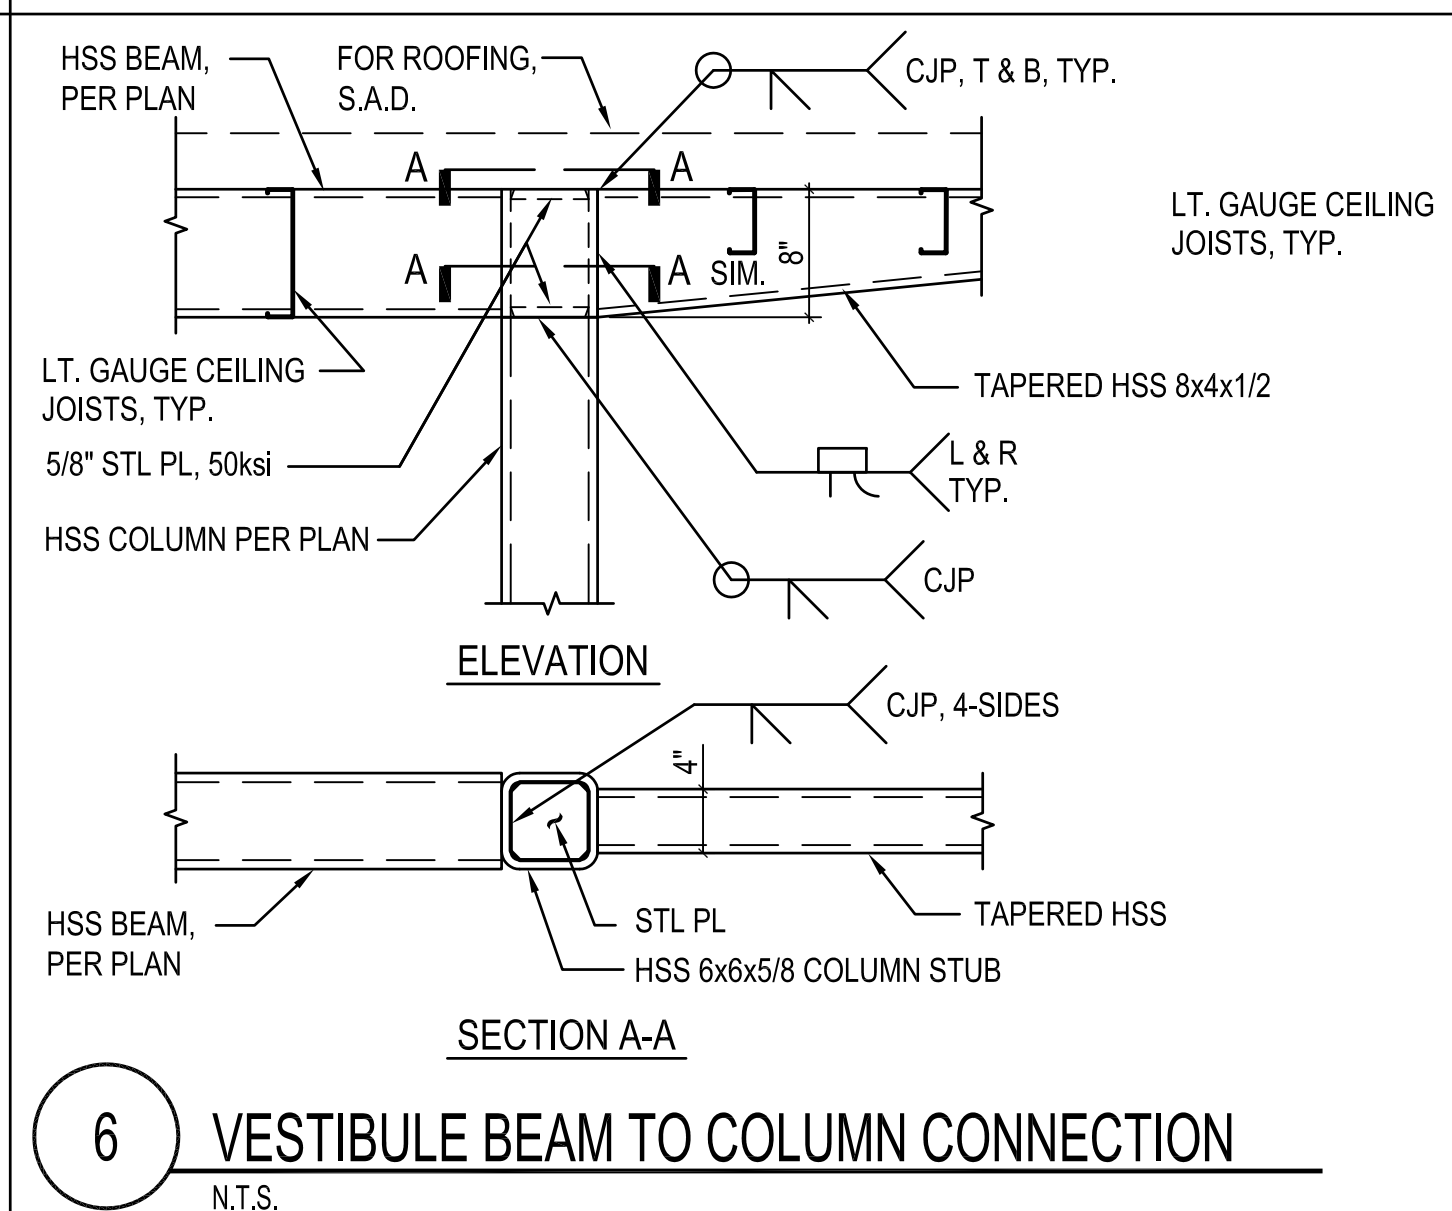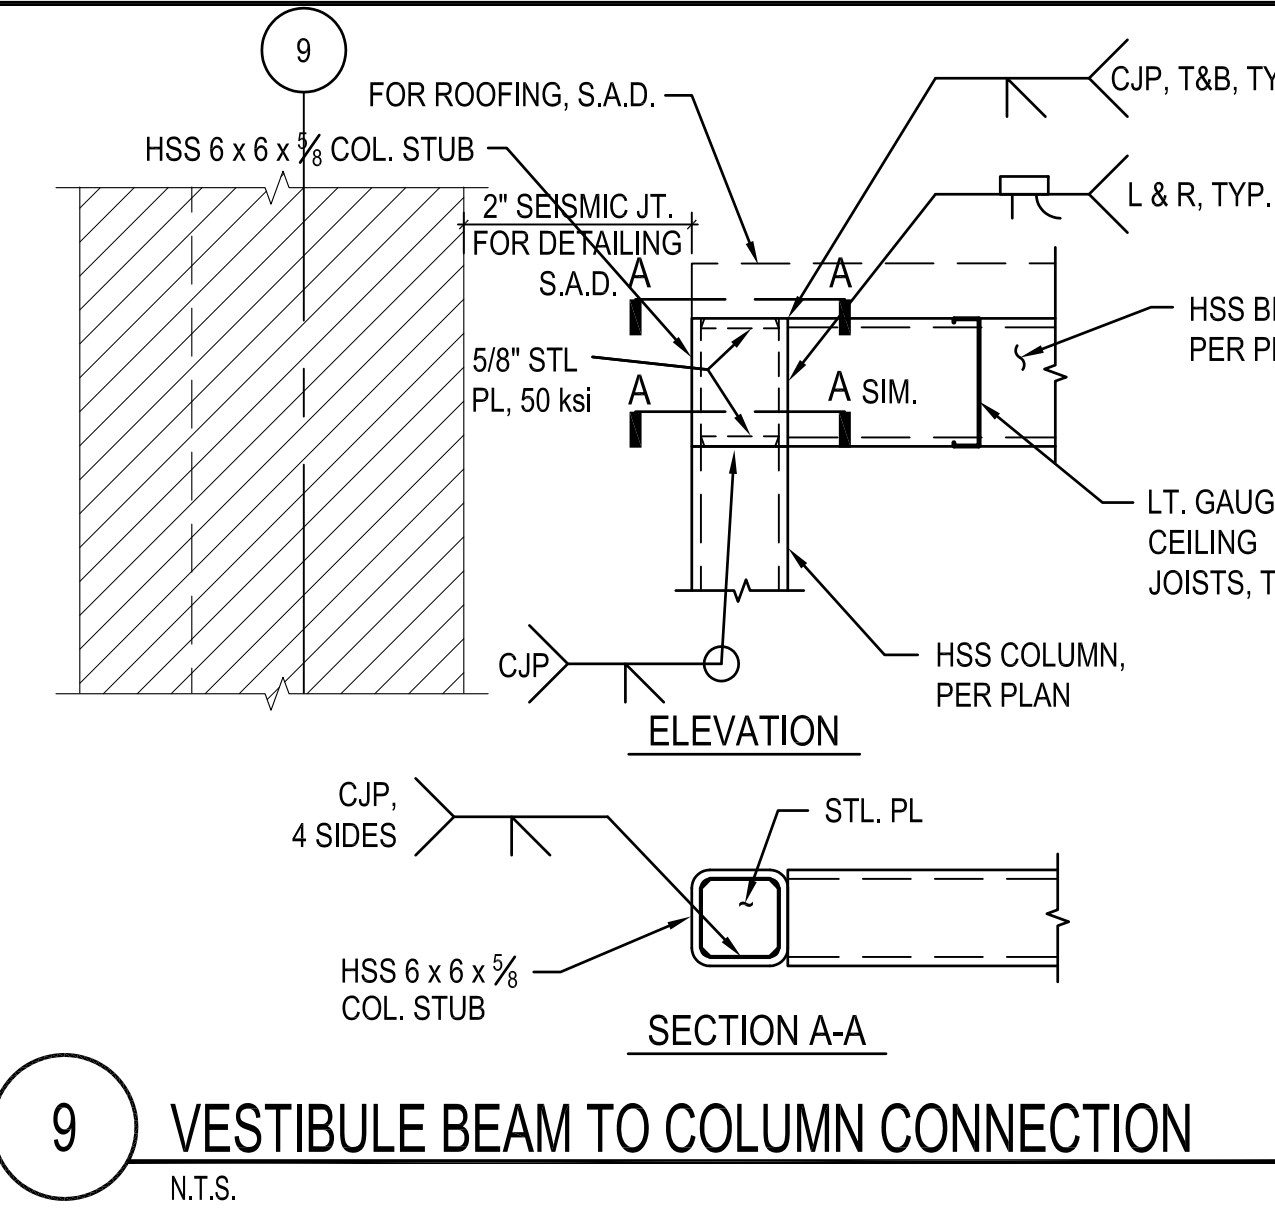

2 GRAVITY COLUMN BASE PLATE FOR HSS
N.T.S.

