




ONE EIGHTH INCH = ONE FOOT
 ONE QUARTER INCH = ONE FOOT
 ONE HALF INCH = ONE FOOT
 ONE INCH = ONE FOOT
 THREE EIGHTHS INCH = ONE FOOT
 THREE QUARTERS INCH = ONE FOOT
 ONE AND ONE HALF INCHES = ONE FOOT
 TWO INCHES = ONE FOOT
 THREE INCHES = ONE FOOT

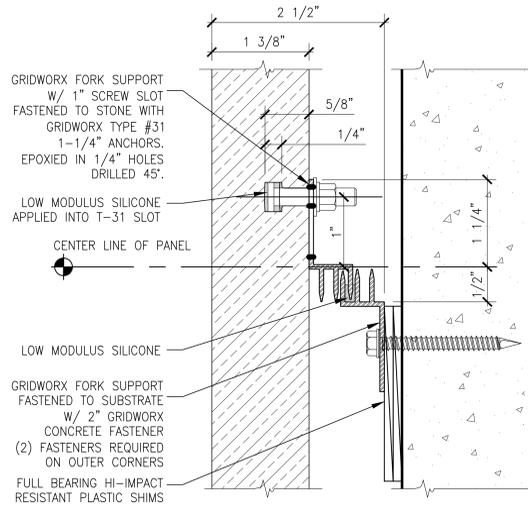


INTERMEDIATE FORK SUPPORT

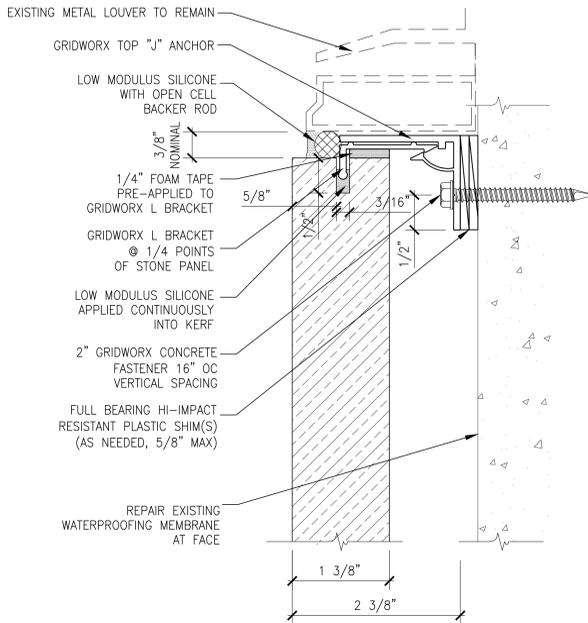

TOP "J" ANCHOR SECTION DETAIL

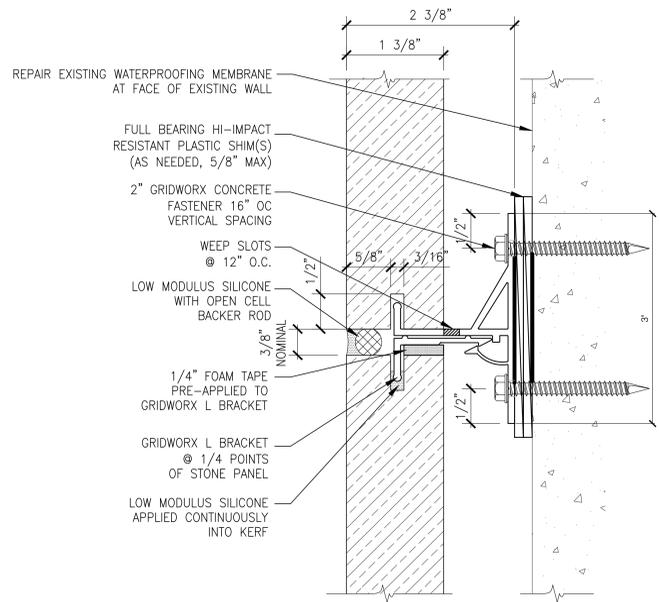


INTERMEDIATE "T" ANCHOR SECTION DETAIL

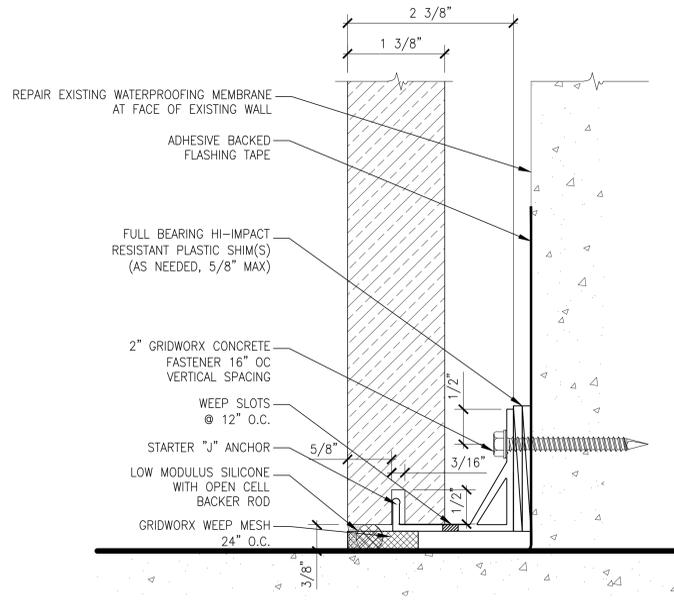

STARTER "J" ANCHOR SECTION DETAIL

1 SLATE PANEL ATTACHMENT DETAILS
 AE105 SCALE: 1" = 1'-0"

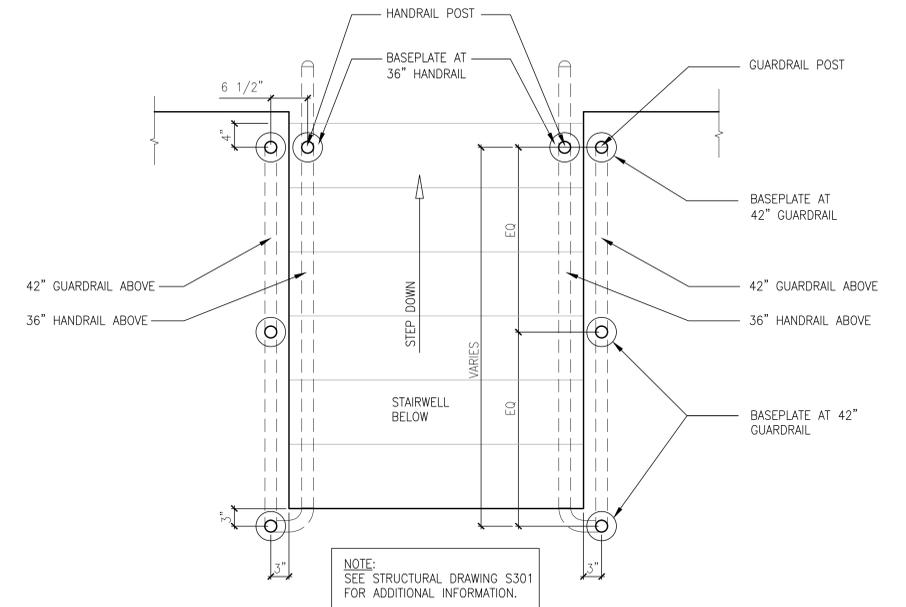

2 ENLARGED STAIRWELL PLAN
 AE105 SCALE: 1" = 1'-0" (TYPICAL)

GENERAL NOTE:

BASIS OF DESIGN INDICATED ON DETAILS ARE BASED ON FASTENERS BY GRIDWORX. PREFERENCE TO GRIDWORX IS NOT INTENDED TO LIMIT SELECTION. PROVIDE FASTENER SYSTEM TO MATCH BASIS OF DESIGN OR SYSTEM OF EQUAL PERFORMANCE CHARACTERISTICS.

CONSULTANTS:

ARCHITECT/ENGINEERS:



Drawing Title
ARCHITECTURAL DETAILS & SLATE ATTACHMENT DETAILS - NEW WORK


Project Title
CORRECT SAFETY DEFICIENCIES AT LOADING DOCK JAMES PETERS MEDICAL CENTER, BRONX, NY

Project Number
 526-13-108

Building Number
 N/A

Drawing Number
AE105

Office of Construction and Facilities Management

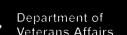

Approved Project Director

Date

11/07/2014

Checked

RLD

Drawn

JMA

Dwg. 25 of 38

FINAL SUBMISSION