
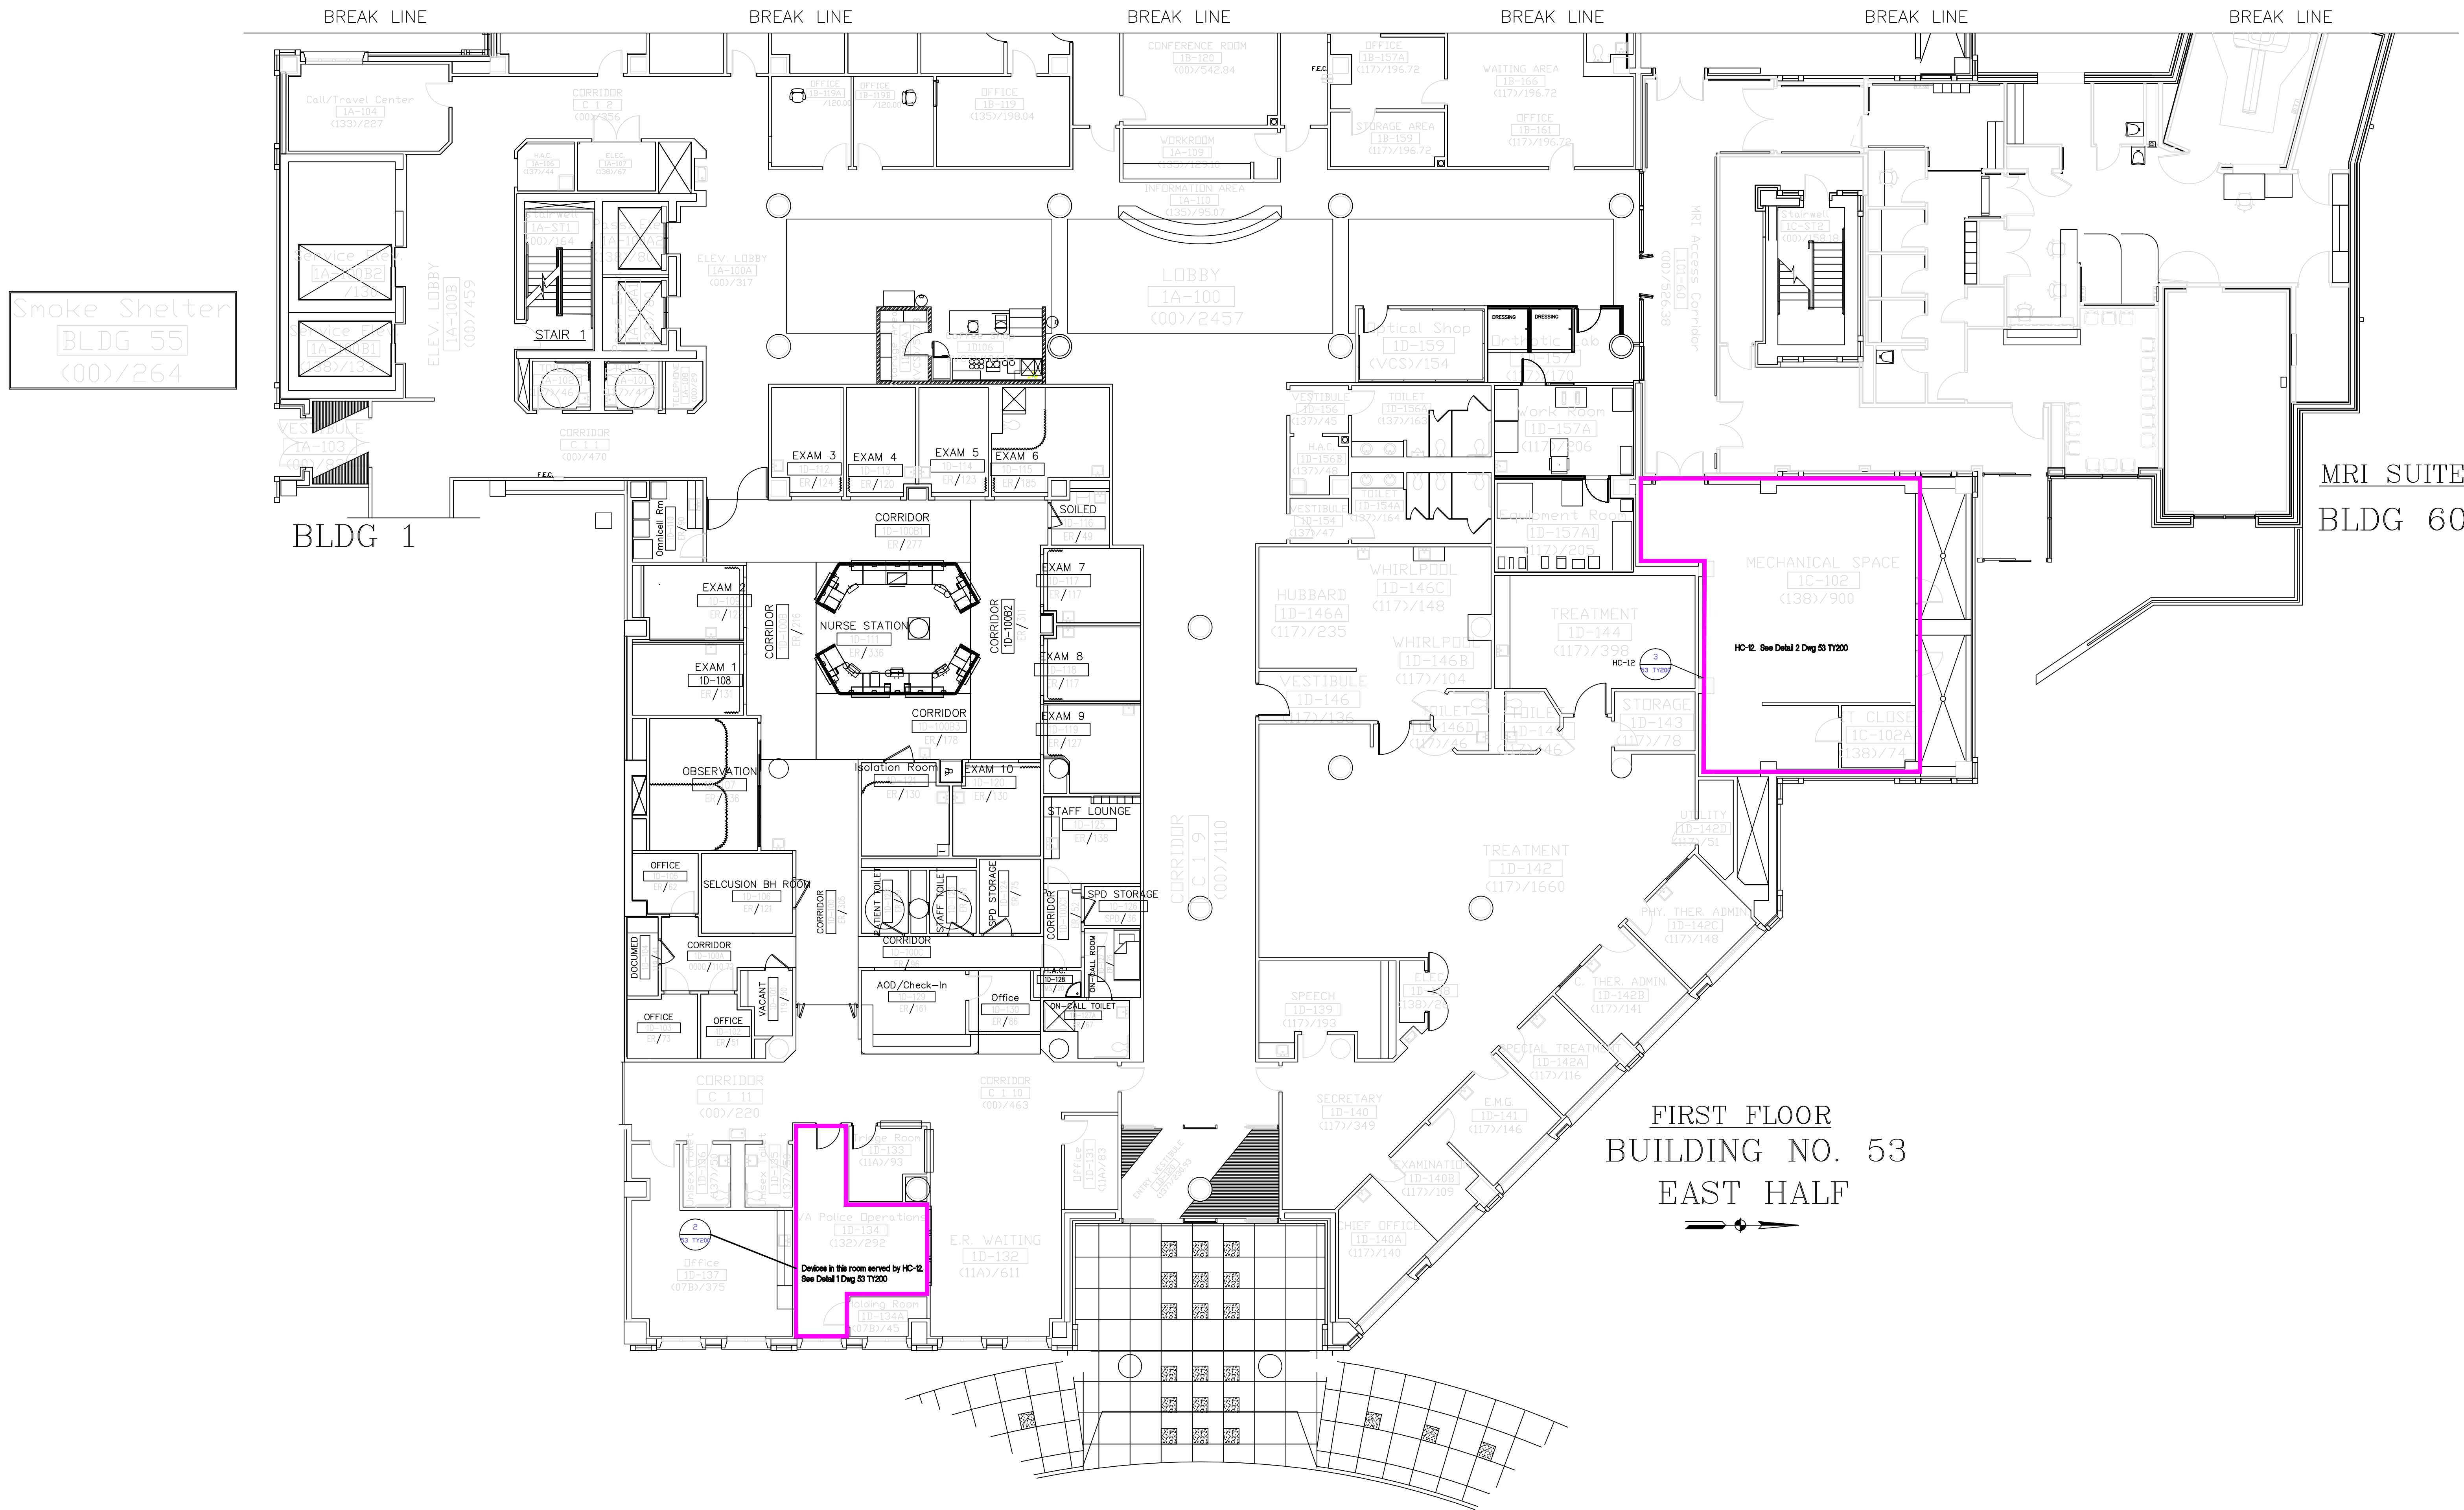



one eighth inch = one foot
one quarter inch = one foot

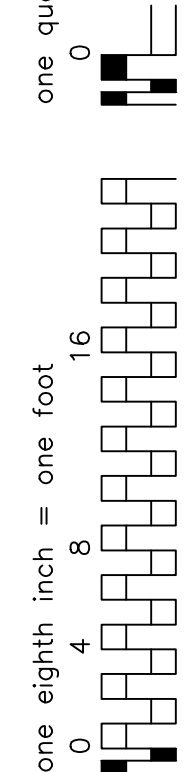

No.	Description	Date
Revisions		

 Dept. of Veterans Affairs
Jack C. Montgomery
Medical Center
1011 Honor Height Drive
Muskogee, Oklahoma 74401

APPROVED	APPROVED President A.F.G.E. 2250	APPROVED Energy Engineer	APPROVED Medical Center Director
APPROVED	APPROVED	APPROVED Safety Manager	APPROVED Associate Director
APPROVED	APPROVED	APPROVED Infection Control Nurse	APPROVED Chief of Staff
APPROVED	APPROVED	APPROVED Industrial Hygienist	APPROVED Chief of Engineering Service

Drawing Title:	First Floor East
Scale:	NTS
Building Number:	53

Project Title:	REPLACE SURVEILLANCE SYSTEM
Approved:	TWC - JCMVAMC
Checked By:	DAVLAR
Drawn By:	KEIEVE
Location:	Jack C. Montgomery VA Medical Center - Muskogee, OK

Date:	08.23.13
Project No.	623.12.105
Drawing No.	53 TY 102
	dwg. 24 of 25

ISSUED FOR CONSTRUCTION