


PROJECT: Bldg. 52 OIT Server Room
Backup Cooling
PROJECT NO: 623-16-108
Jack C. Montgomery VA Medical Center
Muskogee, Oklahoma




INDEX OF DRAWINGS
TS-1 Title Sheet
M-1 Mezzanine Mechanical/Electrical
M-2 Details and Schedules

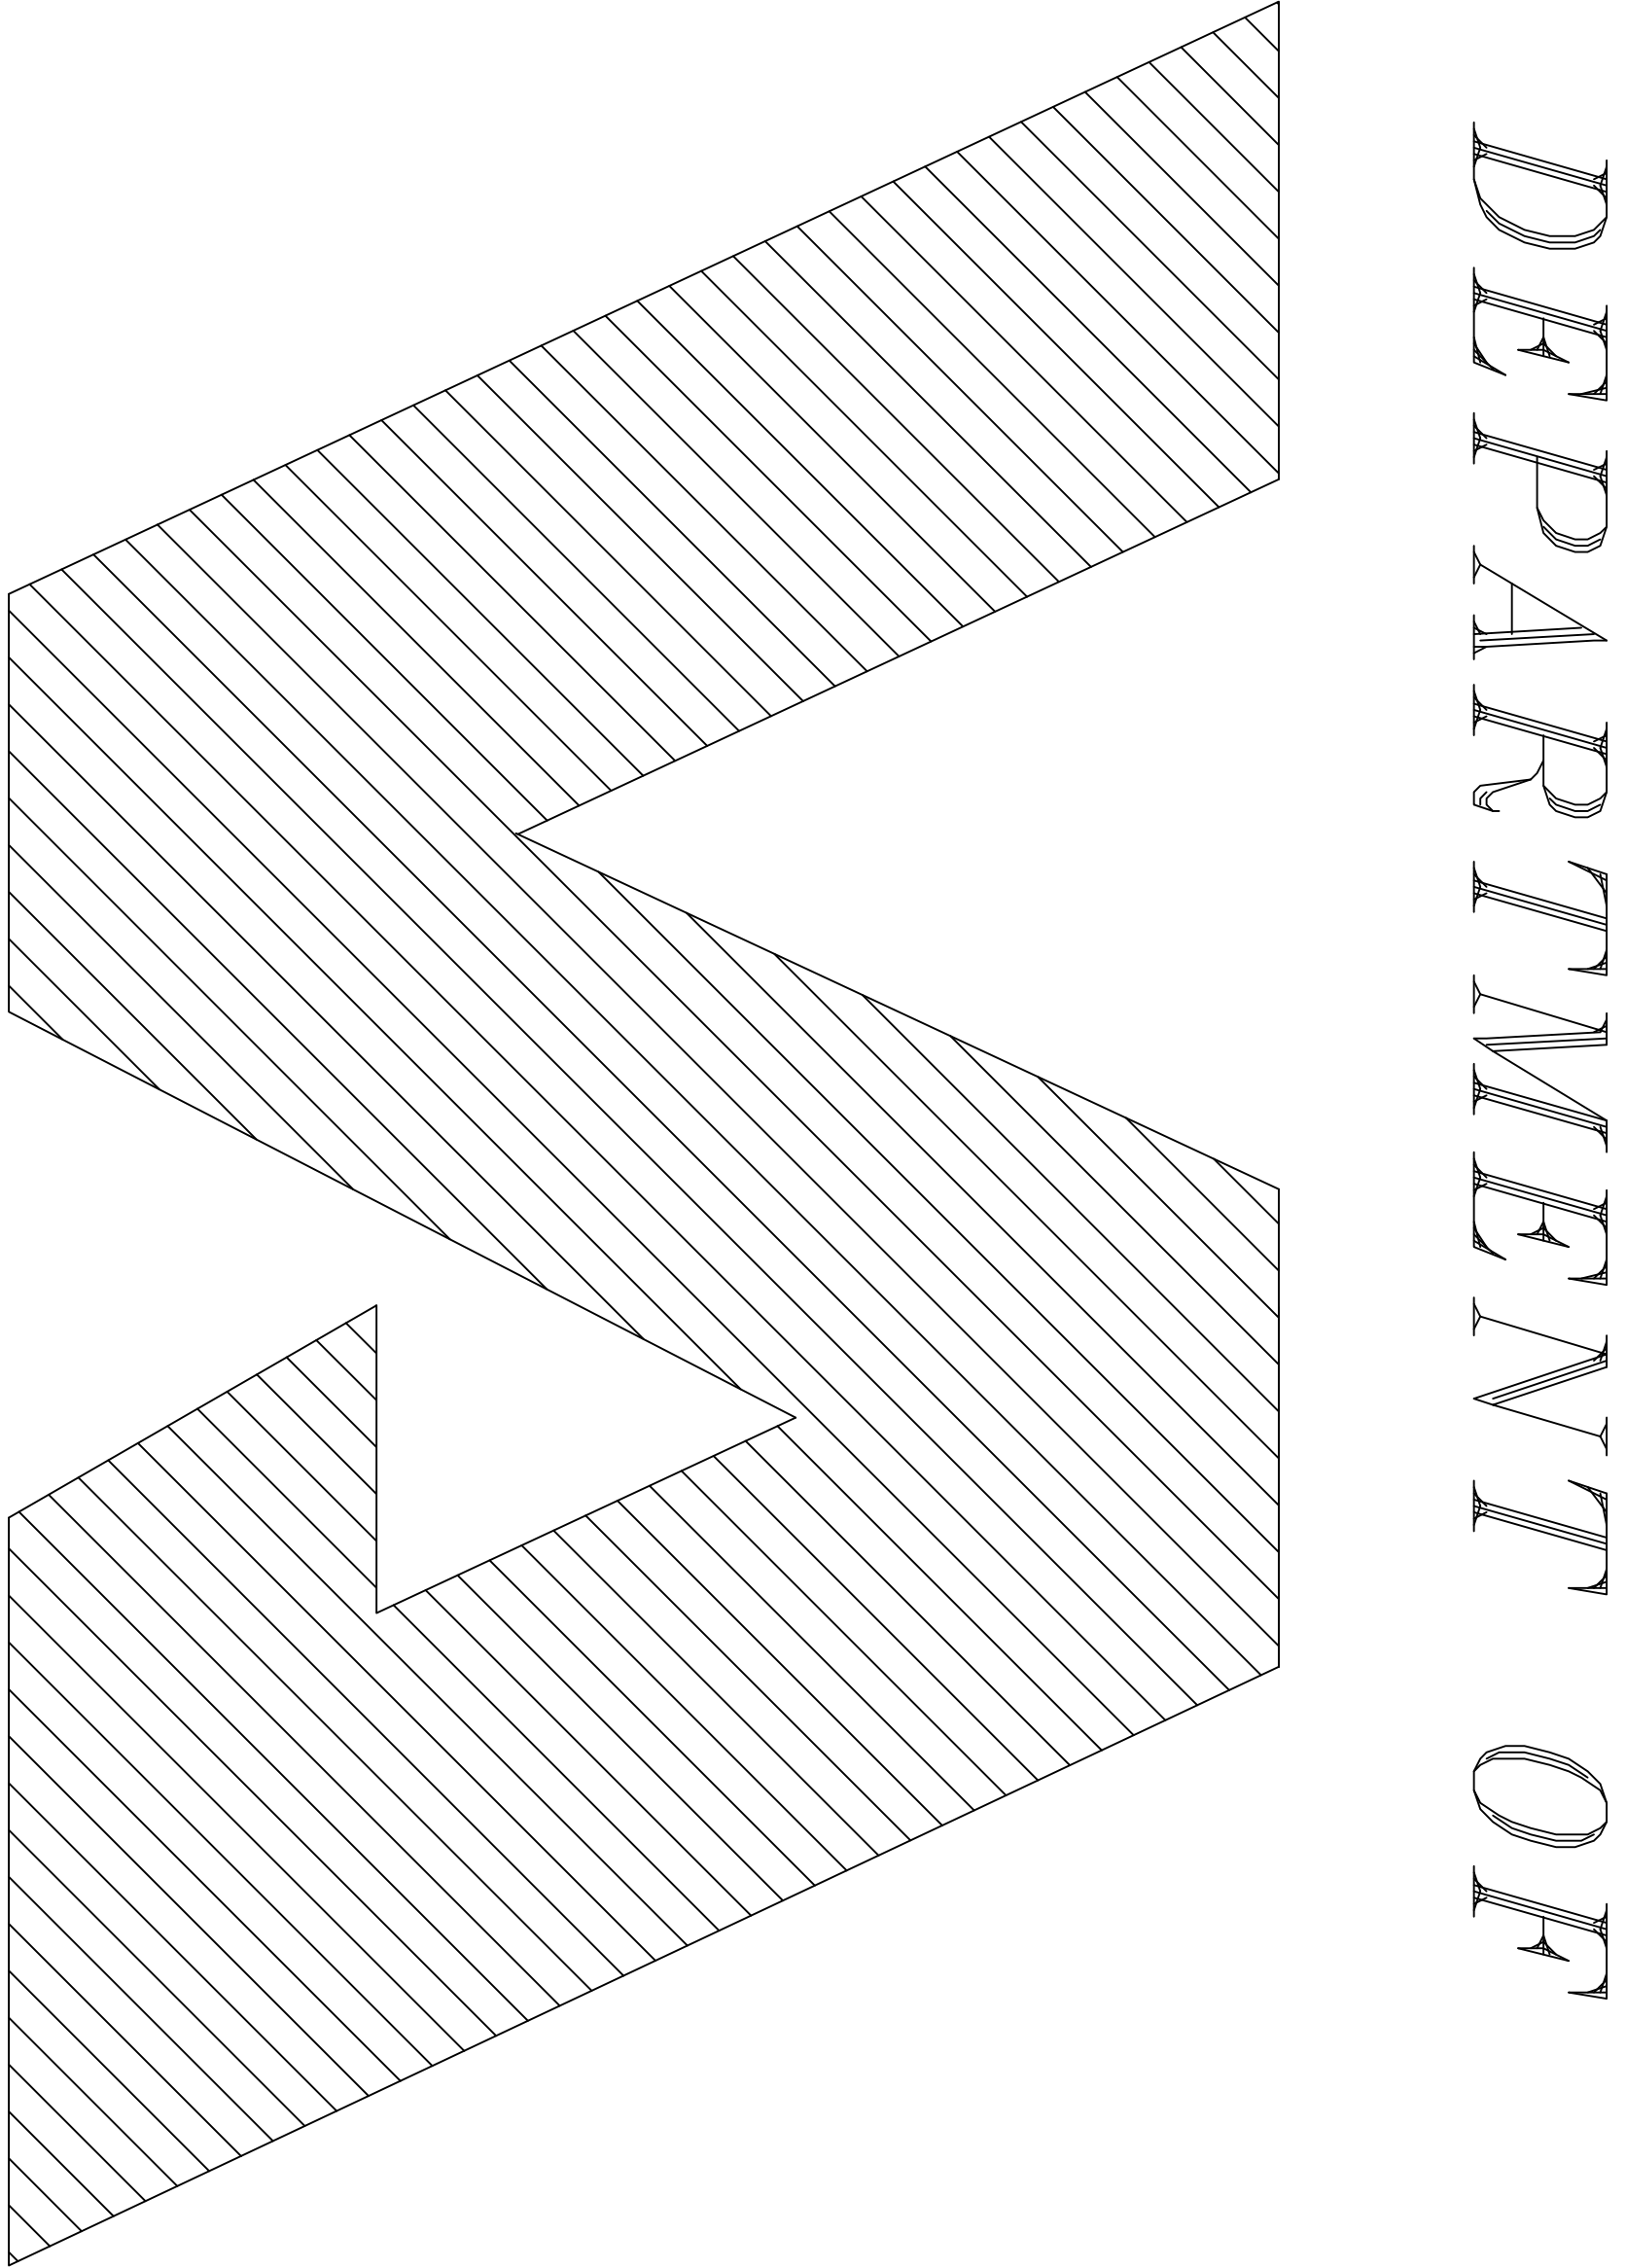

VETERANS AFFAIRS

REVISIONS		DATE	
APPROVED: Medical Center Director		APPROVED: Chief, OIT	
APPROVED: Assoc. Medical Center Director		APPROVED: Safety Manager	
APPROVED: Chief of Staff		APPROVED: Industrial Hygienist	
APPROVED: Chief, Engineering Service		APPROVED: Budget Manager	
APPROVED: Infection Control Nurse		DRAWING TITLE	
APPROVED: President AHS 2020		Title Sheet	
PROJECT NO. 623-16-108		CONTRACT NO.	
BUILDING NO. 52		APPROD FILE NAME 62316108 TS-1	
PROJECT TITLE Bldg. 52 OIT Room Backup Cooling		DESIGNED BY B. Short	
DRAWN BY		CHECKED BY	
DATE 31JUL2015		DRAWING NO. TS-1	
SCALE NTS		DWG. 1 of 3	
DEPARTMENT OF VETERANS AFFAIRS			

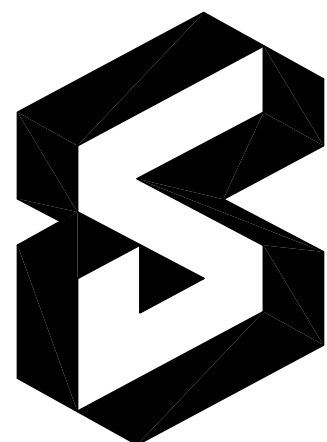

Dept. of Veterans Affairs
Medical Center
1011 Honor Heights Drive
Muskogee, OK 74401