

FACILITY MAP

REPLACE ROOFING BLDG. 452

TOMAH VA MEDICAL CENTER
500 E. VETERANS ST.
TOMAH, WI.
54660
PROJECT # 676-18-112

TABLE OF CONTENTS

T-1 TITLE SHEET

Revisions	Date

TOMAH VA MEDICAL CENTER
500 E. VETERANS ST.
TOMAH, WI.
54660
PROJECT # 676-18-112

Drawing Title
COVER SHEET

Project Title
Replace Roofing Bldg. 452

Date
Aug 31, 2017
Project No.
676-18-112

Approved: Division Chief
Marvin Schaitel


Building Number
452
Checked
CRK
Drawn
JDC

DRAWING NO.
T-1


Approved: Service Director

Location
VA Medical Center, Tomah WI


Dwg. 1 of 1

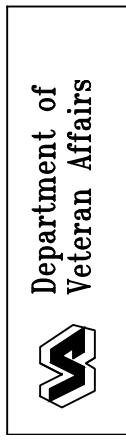


676-18-112 Replace Roofing B-452

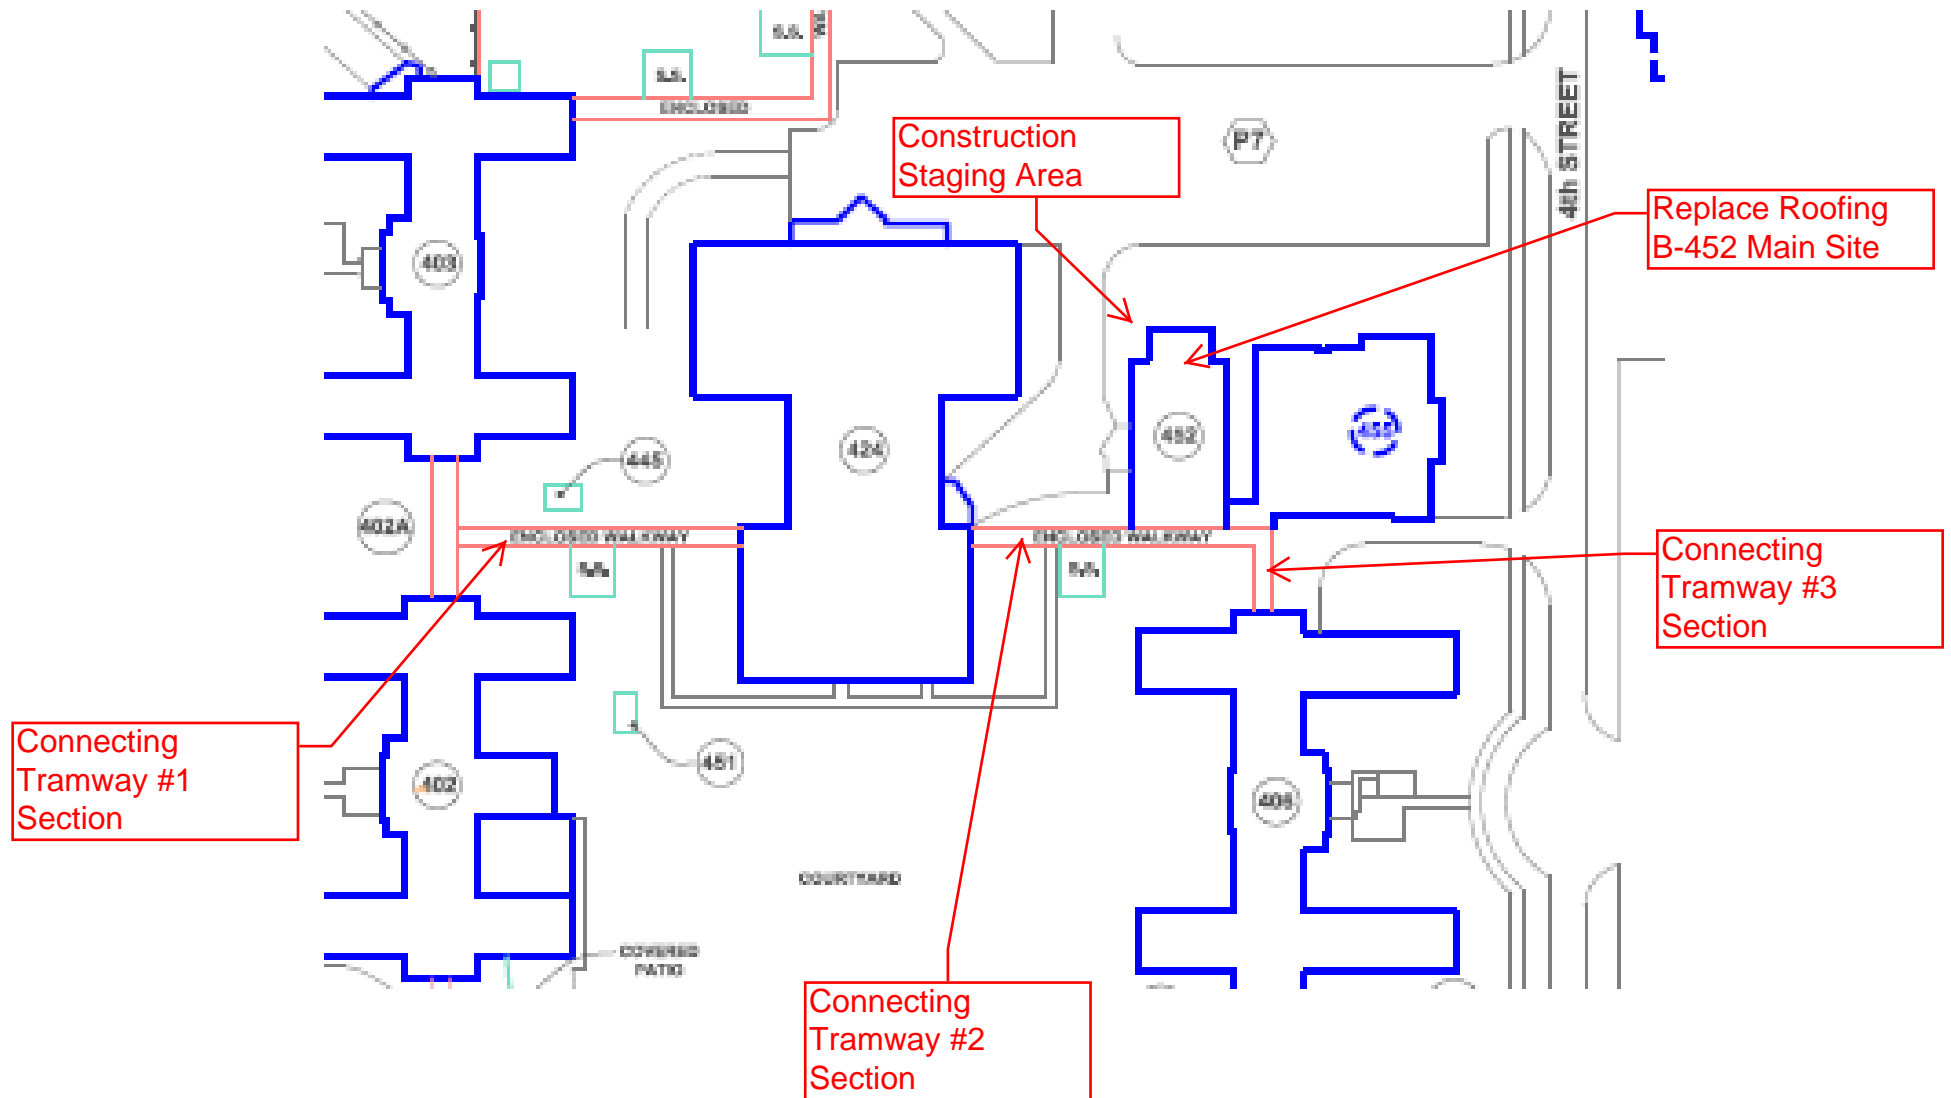

B-452 Roofing Parapet Wall Build-Up Diagram

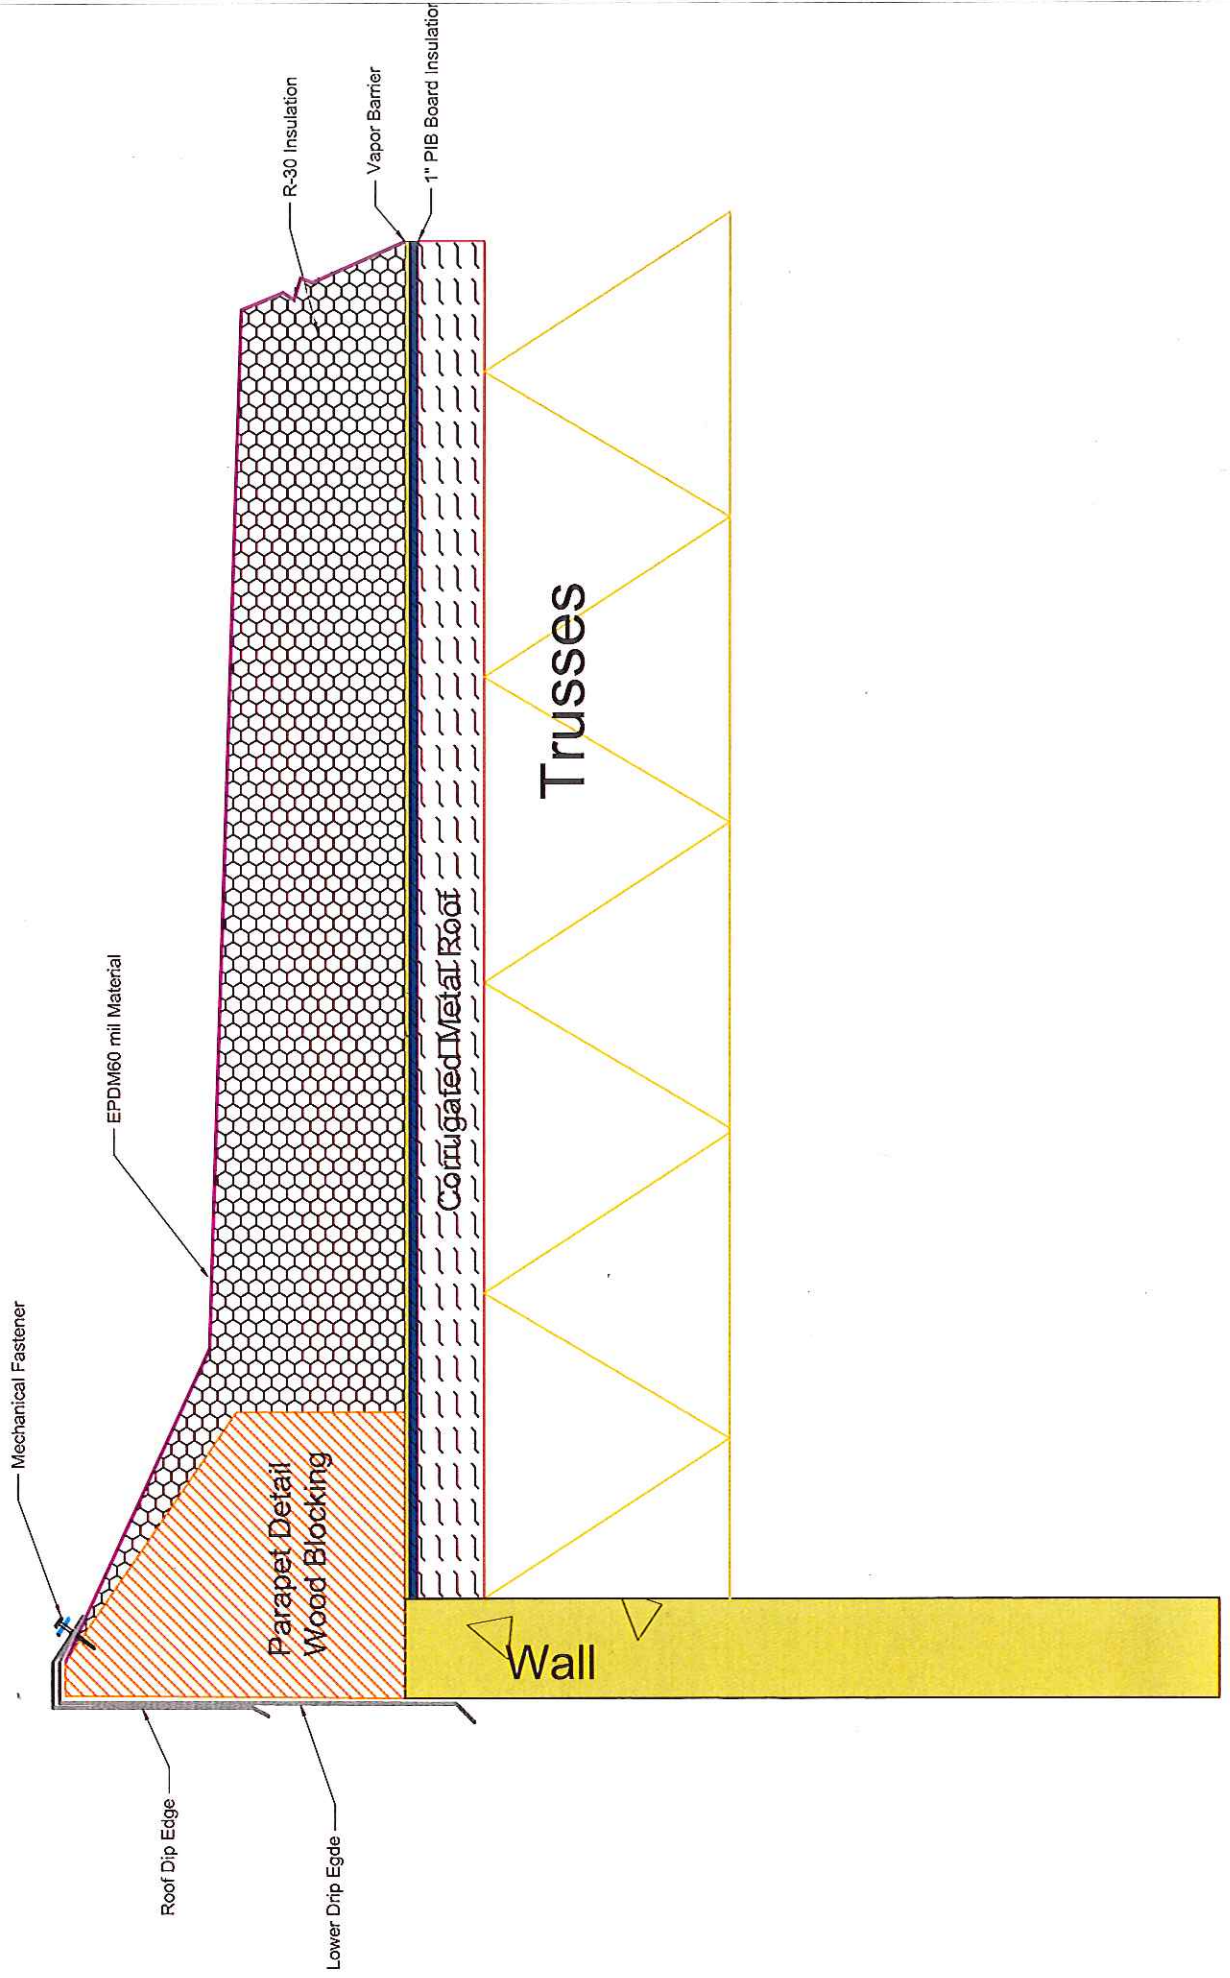

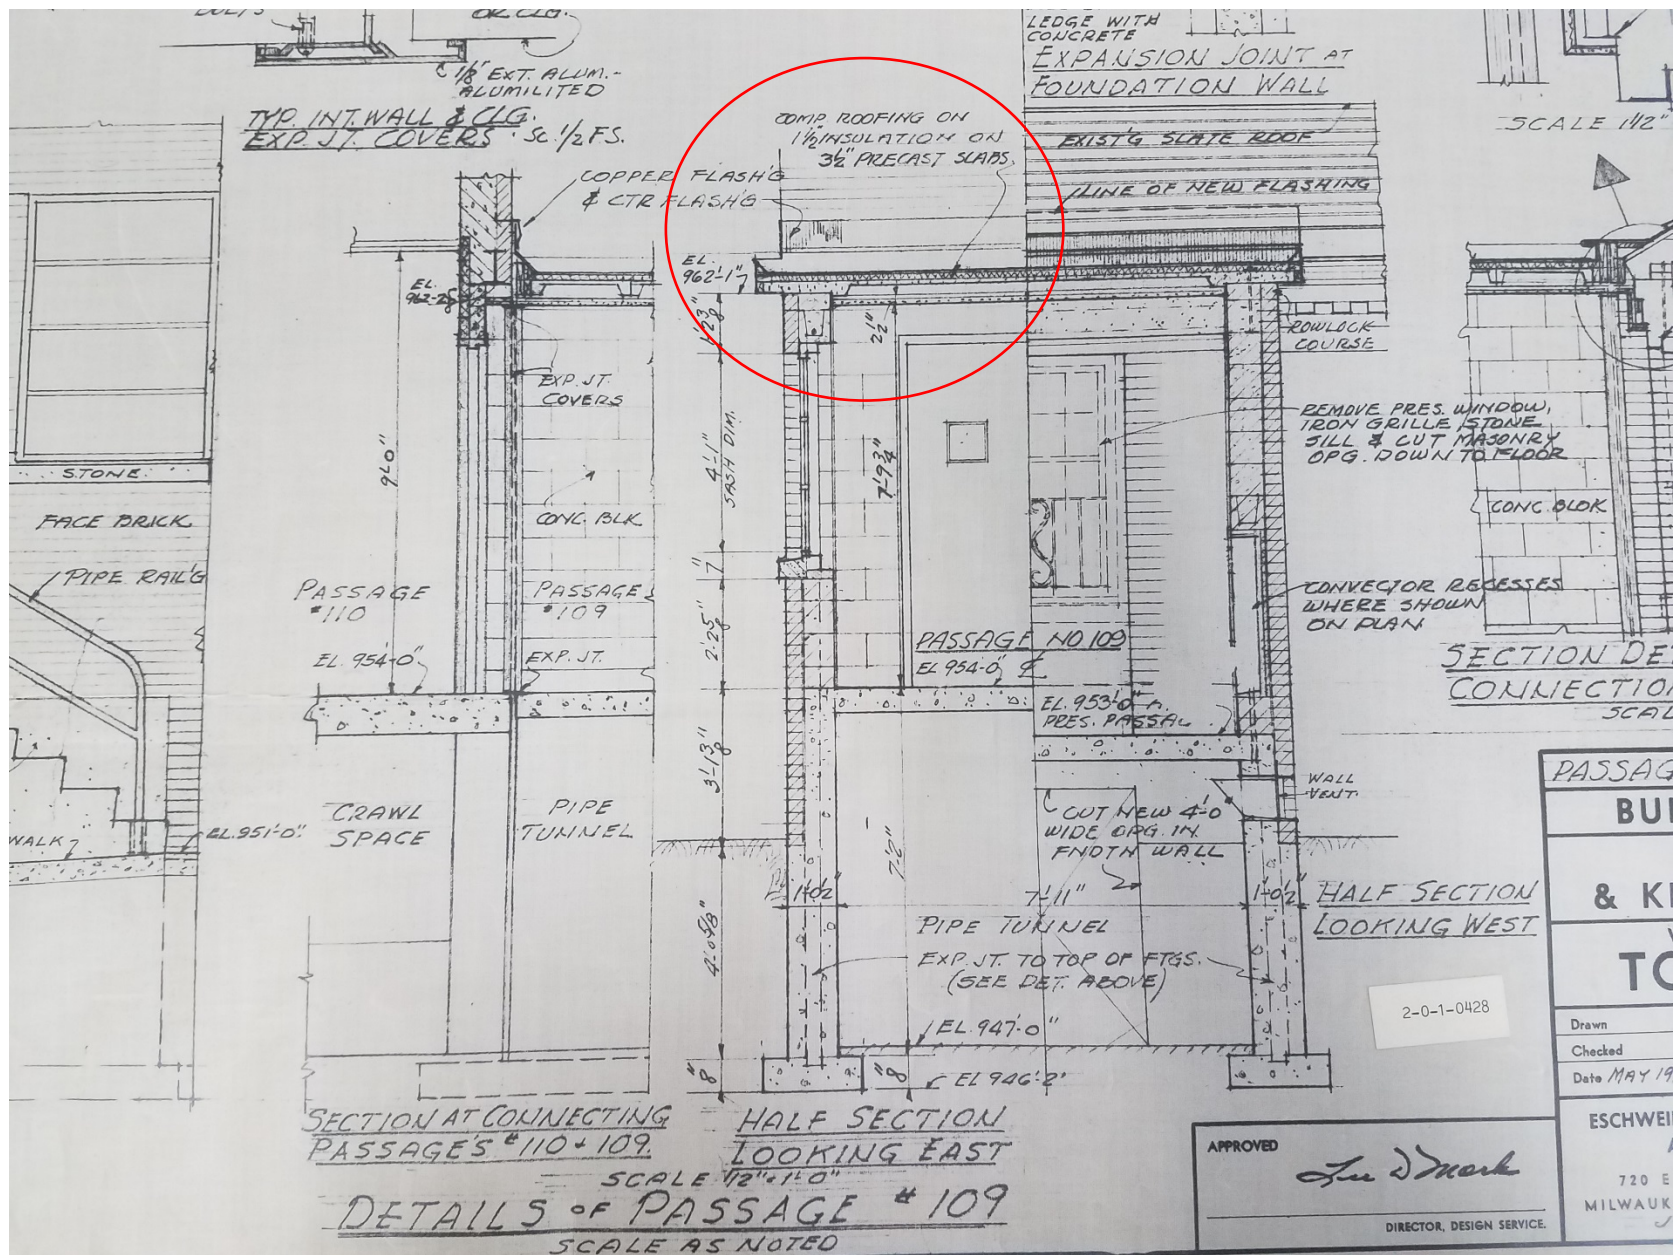

M.-
D

F.S.

COPPER FLASHING
& CTR FLASHING

COMP. ROOFING ON
1 1/2" INSULATION ON
3 1/2" PRECAST SLABS.

LEDGE WITH
CONCRETE
EXPANSION
FOUNDATION

EXIST'G SLATE

LINE OF NEW

EL.
962'-1"

1'-2 3/8"

2 1/2"

4'-1 1/2"
ASH DIM.

1'-9 3/4"

IT.
ERS

Building 452 Roof Edge Detail

