


CAP THE GAS LINE AT
DEMOLISHED 'GAS
METER HOUSE' LOCATION
CLARIFICATION: THE EXISTING
TEE AT THE GAS HOUSE IS A
6" TEE

CONSTRUCTION NOTES:

1. CONTRACTOR SHALL VERIFY ALL DIMENSIONS AND LOCATE ALL EXISTING UTILITIES IN CONSTRUCTION AREA BEFORE CONSTRUCTION.
2. CONTRACTOR SHALL INSTALL NEW 6" POLY GAS LINE. THIS LINE SHALL TIE INTO EXISTING 6" POLY GAS LINE THAT FEEDS FACILITY AND CONNECT TO OKLAHOMA NATURAL GAS (ONG) METER THAT WILL BE LOCATED NEAR EXISTING REGULATORS.
3. ONG HAS INSTALLED NEW GAS METER AND COMPONENTS NEAR EXISTING REGULATORS. ONG HAS ENCLOSED REGULATORS AND GAS METER WITH CHAIN-LINK FENCE.
4. CONTRACTOR SHALL ENCLOSE BALL VALVE AND NEW GAS LINE CONNECTION WITH CHAIN LINK FENCE AND GATE. THIS WILL BE ADDED TO THE ONG FENCE AS AN EXTENSION OF THE METER FENCE ENCLOSURE.
5. CONTRACTOR SHALL REPLACE ANY DISTURBED EROSION PROTECTION.
6. TREE REMOVAL IS PERMITTED WITH THE COR'S APPROVAL.
7. EXISTING GAS METER HOUSE WILL BE DEMOLISHED AND REMOVED BY ONG

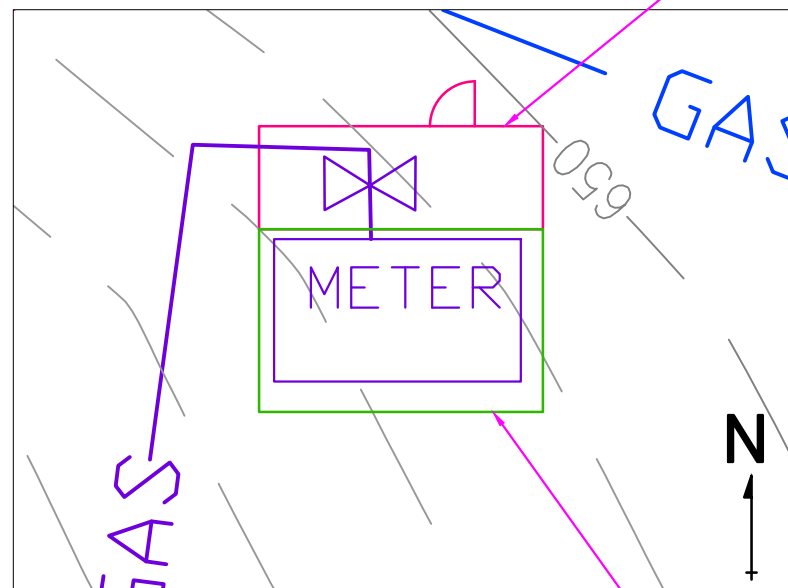


APPROXIMATE CONFIGURATION OF
CONTRACTOR SUPPLIED FENCE WITH 4' GATE


APPROXIMATE CONFIGURATION OF ONG SUPPLIED FENCE
METER PAD TO BE 6' X 13'

NEW GAS METER, NEW GAS LINE CONNECTION, NEW BALL VALVE
WITH CHAIN LINK FENCE ENCLOSURES

CAP THE GAS LINE AT
REGULATOR LOCATION

EAST STORM WATER DITCH: DO NOT CROSS WITH NEW
GAS LINE

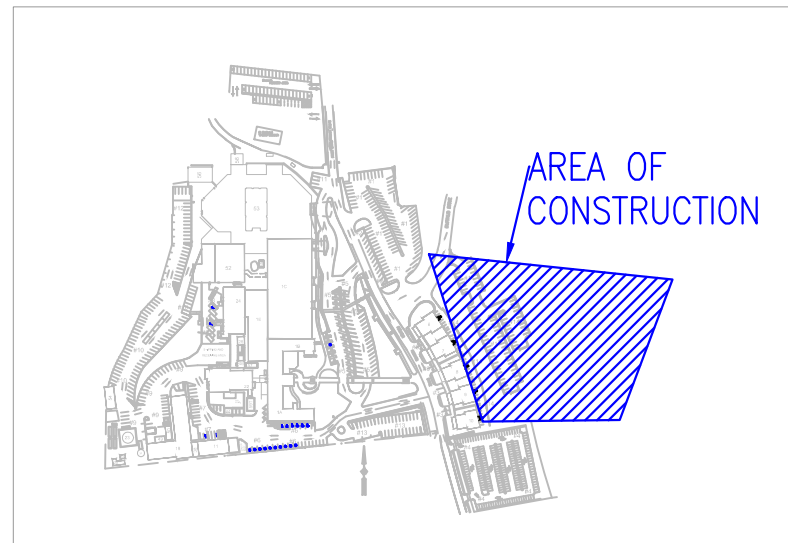

REVISIONS:	DATE:	 Dept. of Veterans Affairs Medical Center 1011 Honor Heights Drive Muskogee, OK. 74401				APPROVED: Infectious Control Nurse-Lydia Snyder	APPROVED: Medical Center Director-Brian A. Hawkins	DRAWING TITLE METER CONFIGURATION & LOCATION		PROJECT TITLE MAIN GAS LINE		DATE February 27, 2012	DEPARTMENT OF VETERANS AFFAIRS
						APPROVED: Safety Manager-Charles Horner	APPROVED: Associate Director-Bryan Matthews					SCALE NTS	
						APPROVED: President A.F.G.E. 2200-Jeff Cowan	APPROVED: Chief of Staff-Karen H. Gribbin	PROJECT NO. 623-12-108	CONTRACT NO.	DESIGNED BY:	DRAWN BY: AR	CHECKED BY: ar	
							APPROVED: Chief Engineering Service-Jordan W. Benware	BUILDING NO.	AUTOCAD FILE NAME:	JACK C. MONTGOMERY VA MEDICAL CENTER LOCATION		DRAWING NO. S-3 DWG. 1 OF 1	