



BUILDING 9: FRONT (SOUTH) ELEVATION
SCALE: 3/32"=1'-0"

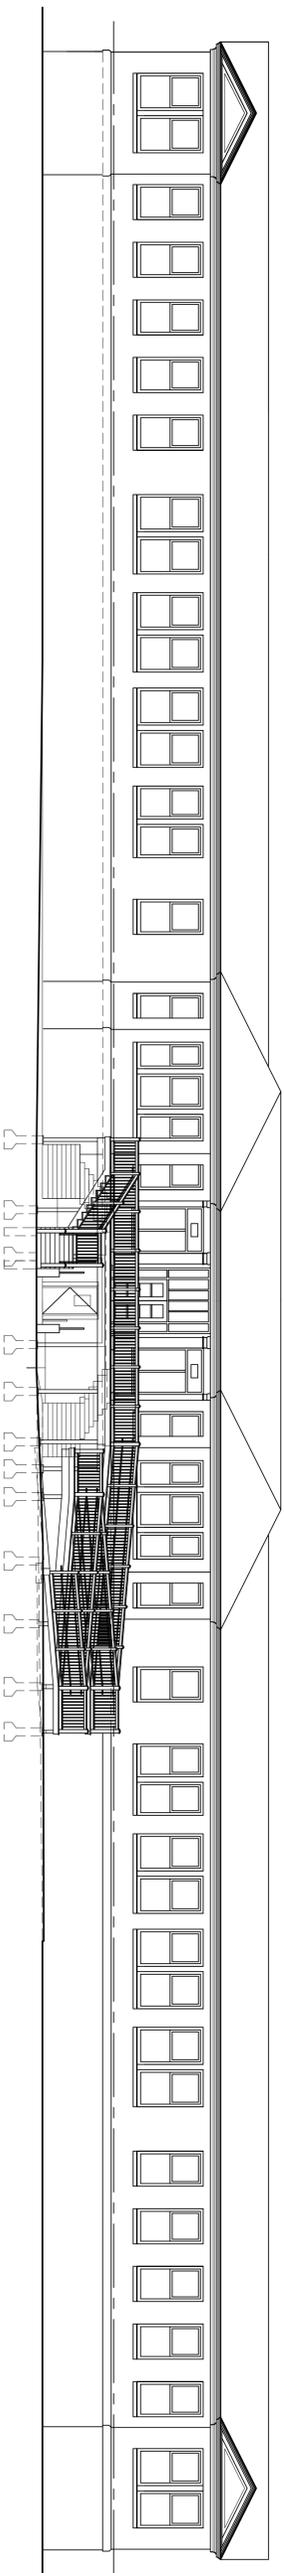

BUILDING 9: REAR (NORTH) ELEVATION
SCALE: 3/32"=1'-0"

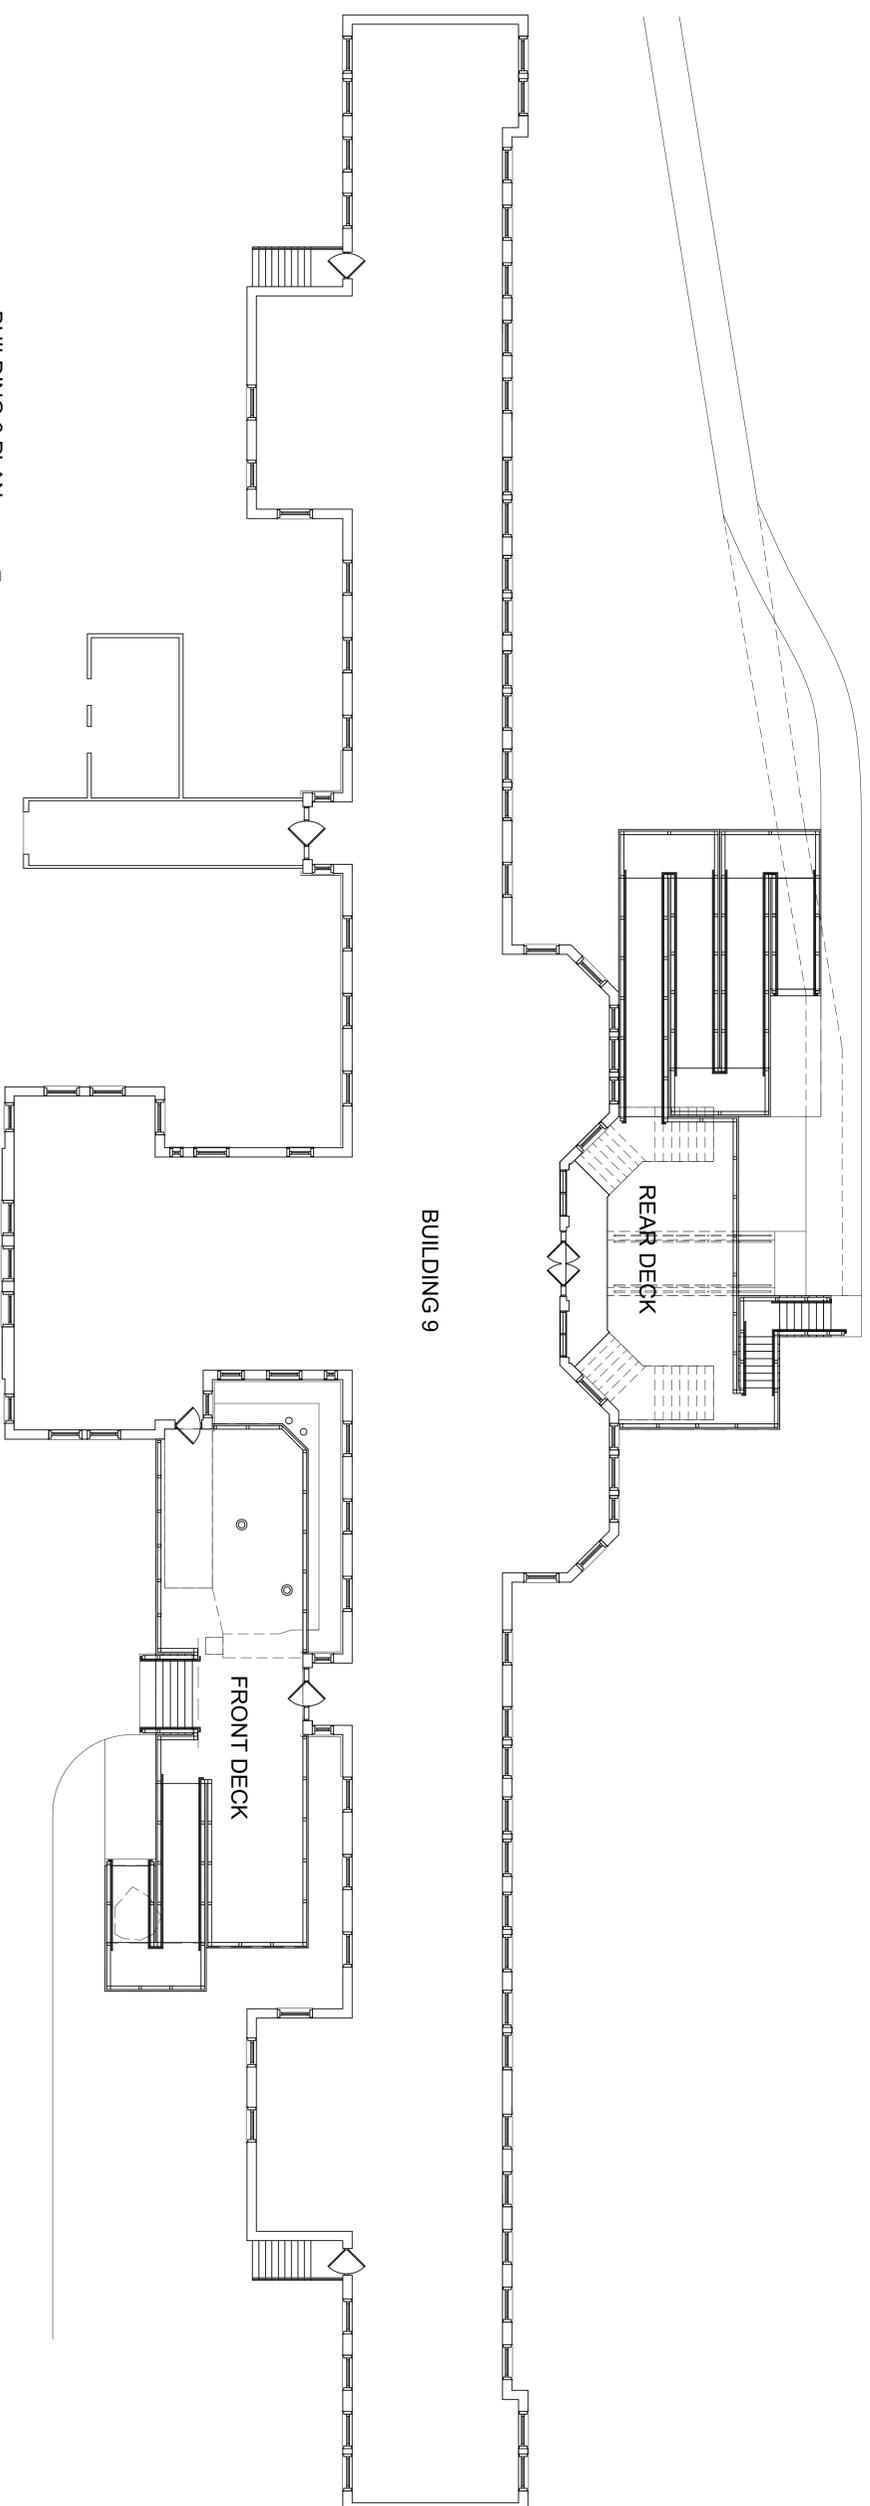

BUILDING 9

BUILDING 9 PLAN
SCALE: 3/32"=1'-0"



Northhampton VA Medical Center
421 North Main Street, Leeds, Massachusetts, 01053

Revisions:

Date: July 27, 2010
File: 10-002
Scale: AS NOTED

LITTLE DESIGNS
108 Palmer St.
Amherst, MA 01002
glittle.architect@gmail.com

A1