


FINISHES

West Parking Lot

Smoking Shelter

Clinic Annex
Women's Center
Entrances
Ground Floor
RENOVATE

Bed Tower
Entrance
Ground Floor

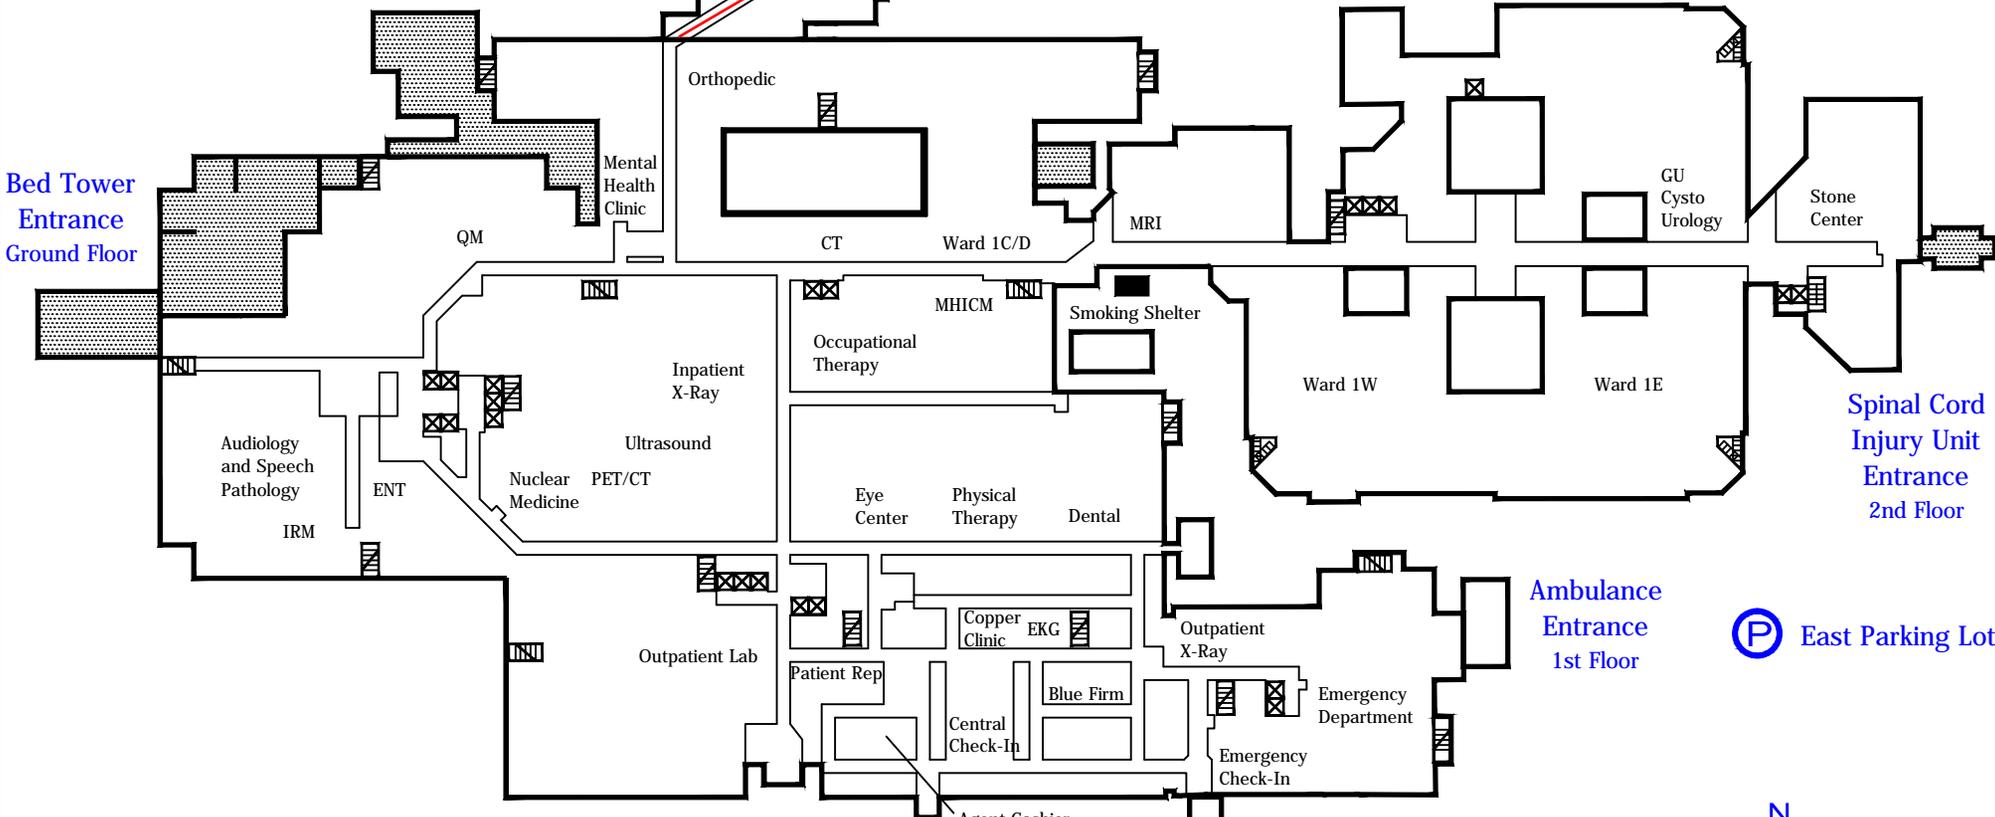

East Parking Lot

Ambulance
Entrance
1st Floor

Emergency
Entrance
1st Floor

Administration Staff
Bldg Entrance Entrance
1st Floor 1st Floor

1st Floor

