


PROJECT: ATRIUM CANOPY # 570-11-123  
07-10-2012

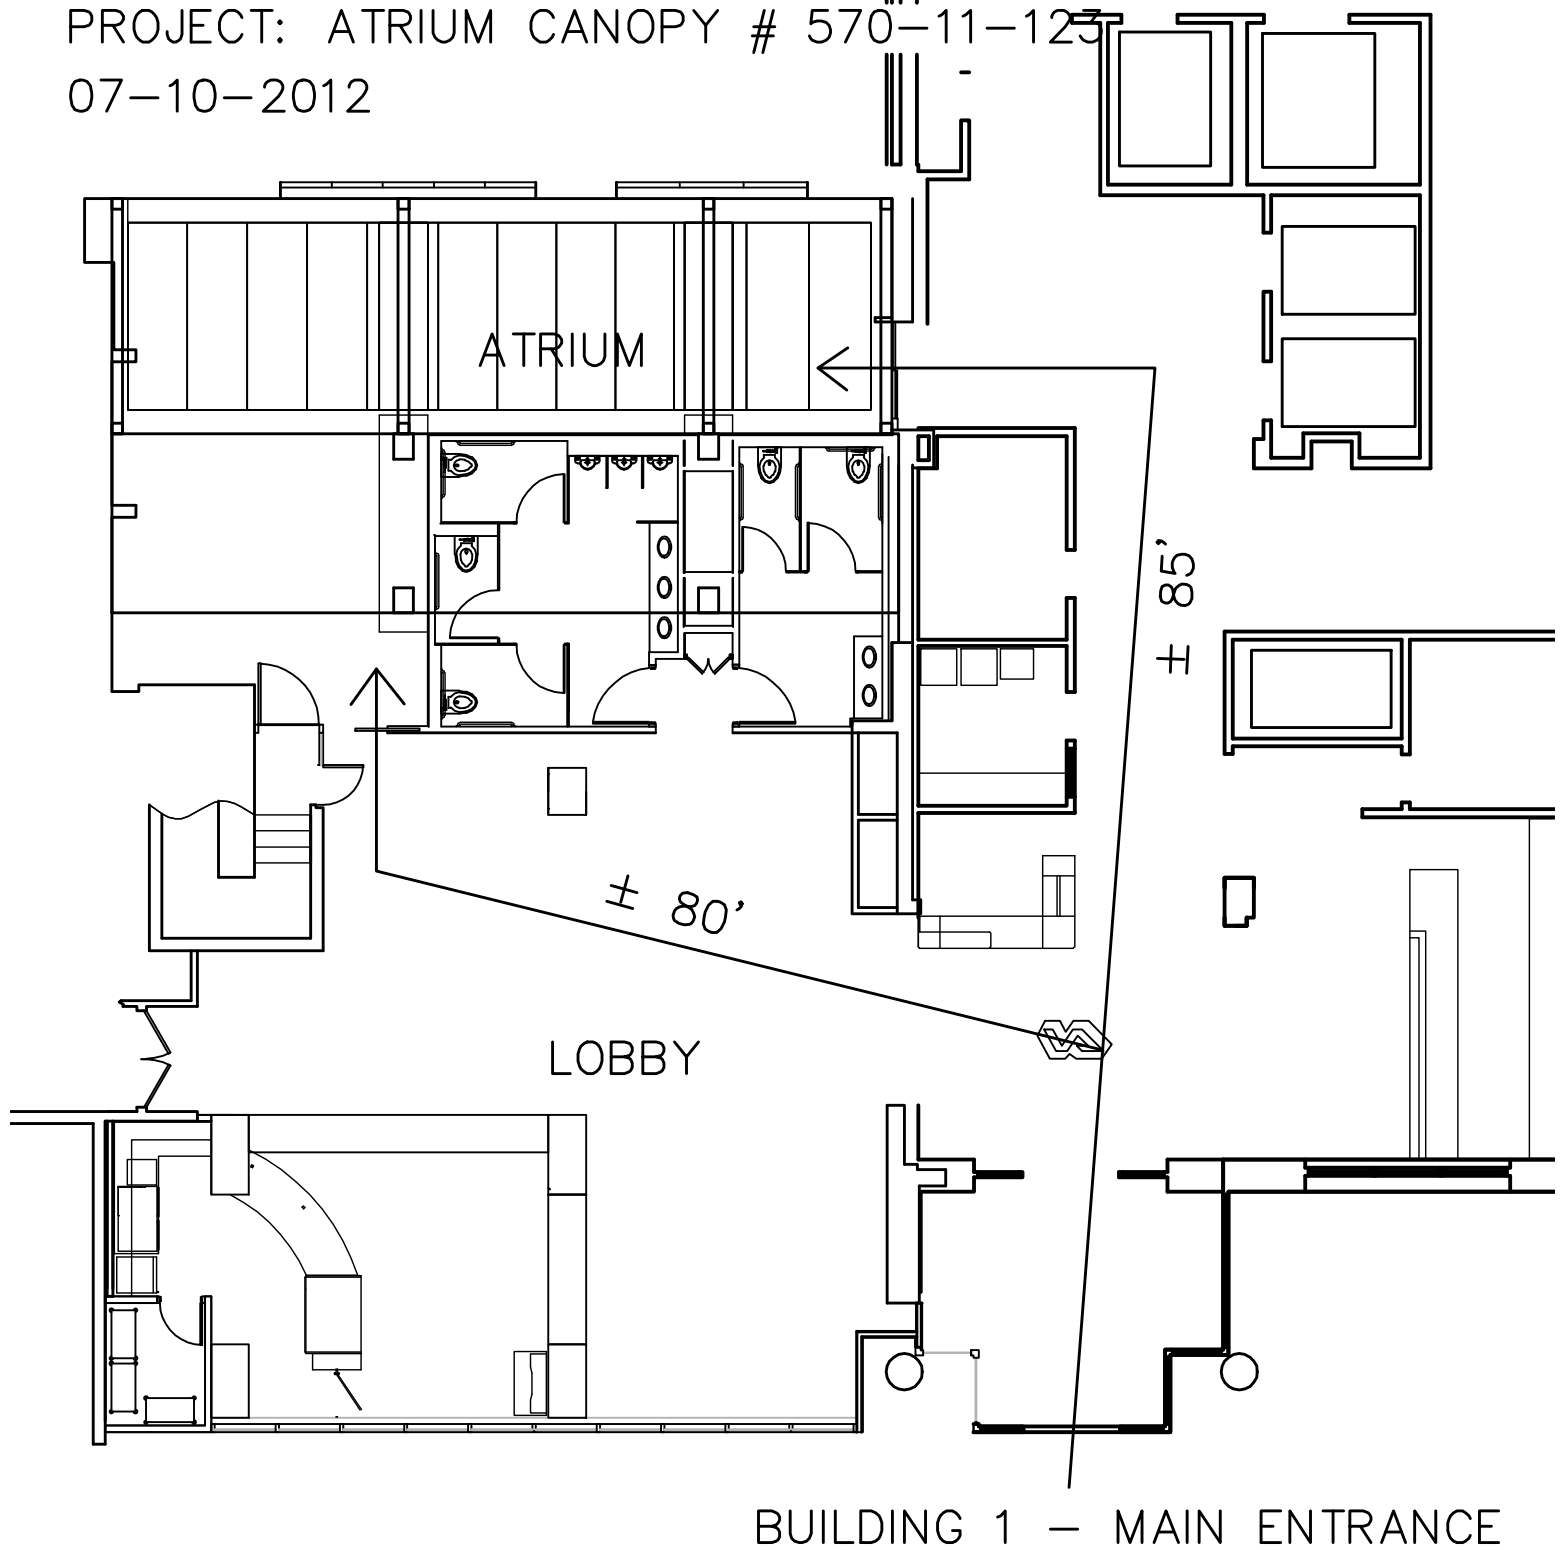

SCHEMATIC BUILDING 1 FLOOR PLAN  
TRAVEL DISTANCES