


EXISTING
ROOF
SLOPE →

EDGE
EXTG.
ROOF

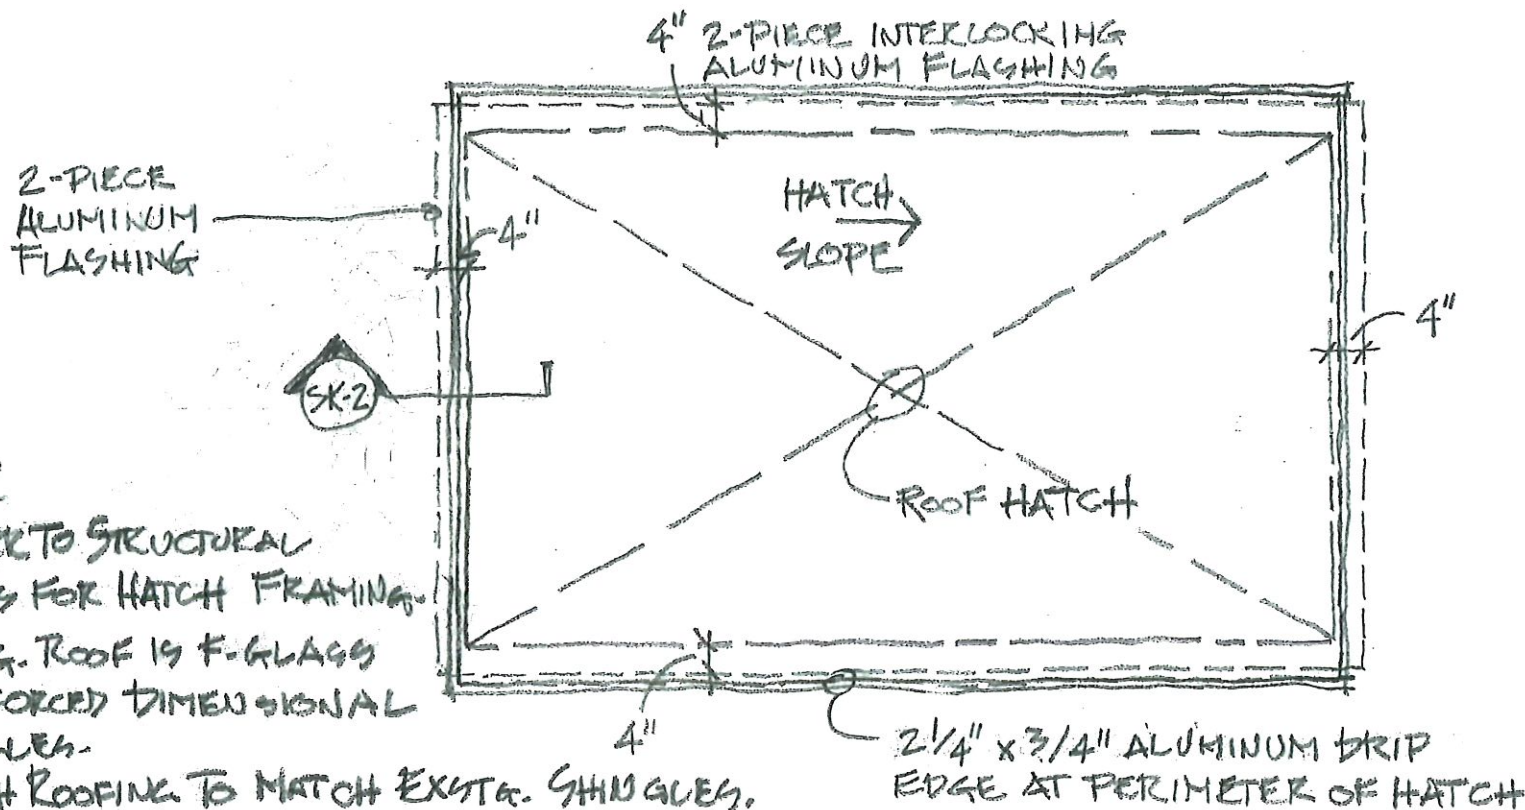

NOTES:

1. REFER TO STRUCTURAL PLANS FOR HATCH FRAMING.
2. EXSTG. ROOF IS F-GLASS REINFORCED DIMENSIONAL SHINGLES.
3. HATCH ROOFING TO MATCH EXSTG. SHINGLES.

SK-1	DATES
	12/14/2017

↑
PLAN NORTH

ENLARGED ROOF HATCH PLAN

SCALE: 1/2" = 1'-0"


PARADIGM

ENGINEERS AND CONSTRUCTORS

200 Envoy Circle, Suite 201

Louisville KY 40299

www.paradigmusa.com

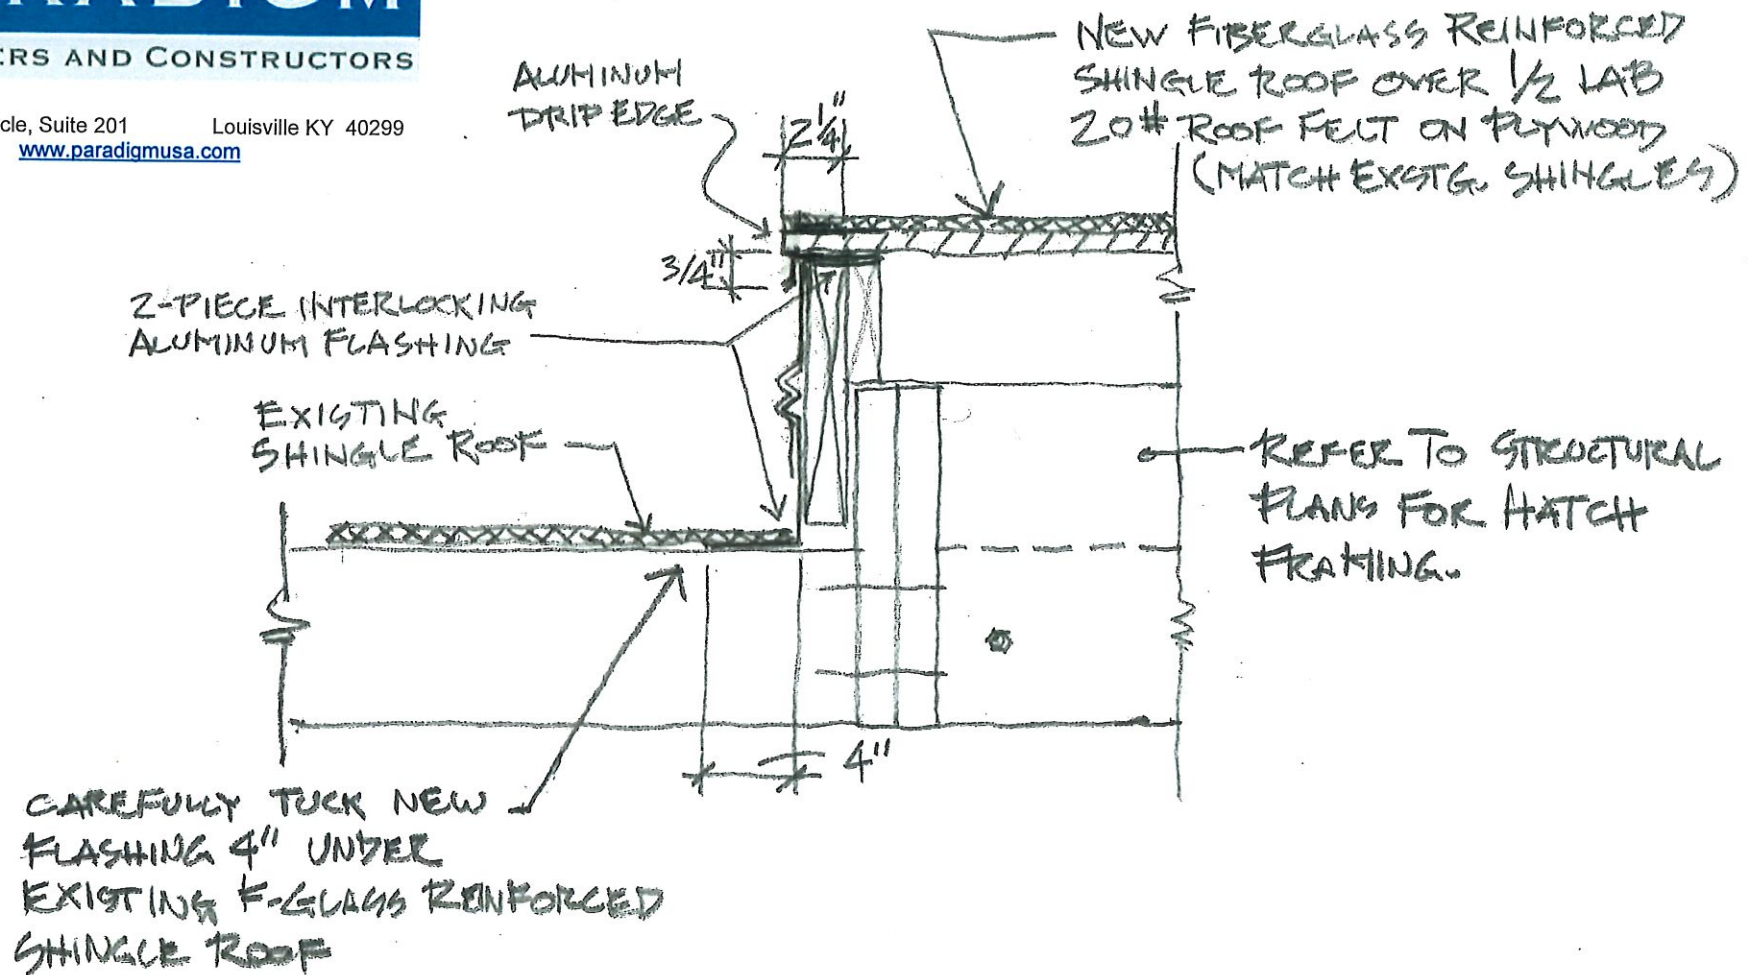

SK-Z	DATE: 12/14/2017
------	---------------------

ROOF HATCH EDGE DETAIL

SCALE: 1-1/2" = 1'-0"