



1 CENTRAL WALL LOOKING WEST  
MB-INTEL

1/4"=1'-0"


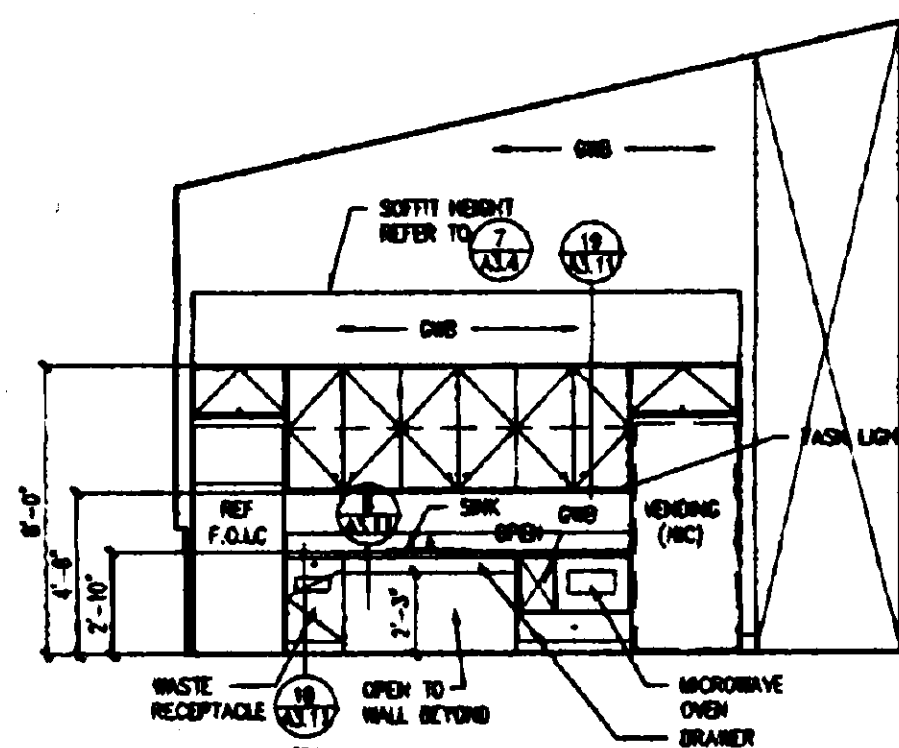


2 LOUNGE 108-ADA KITCHENETTE  
MB-INTEL

1/4"=1'-0"


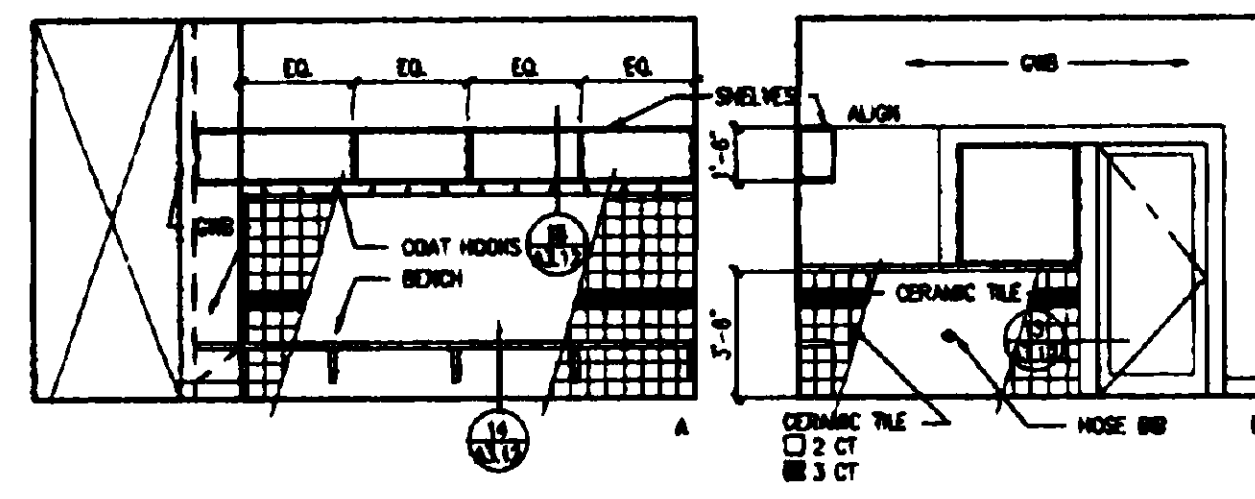


3 BOOTS 112  
MB-INTEL

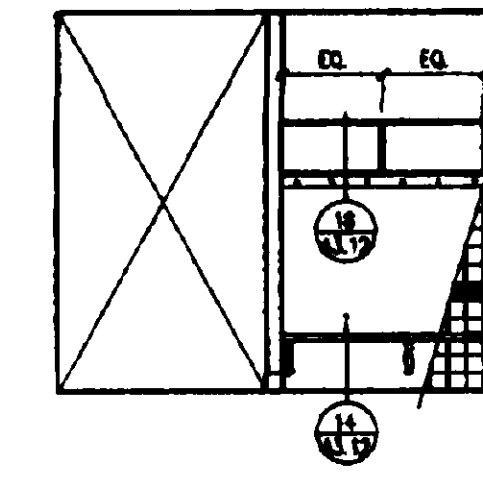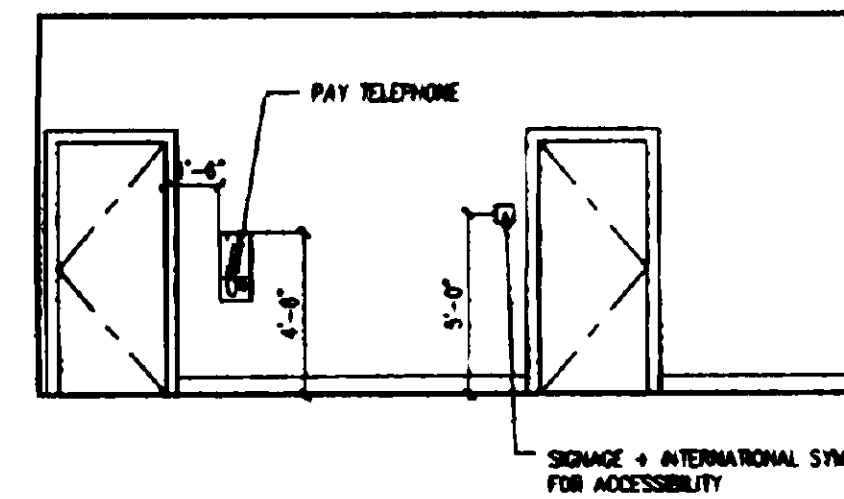


4 DRYER AREA  
MB-INTEL

1/4"=1'-0"

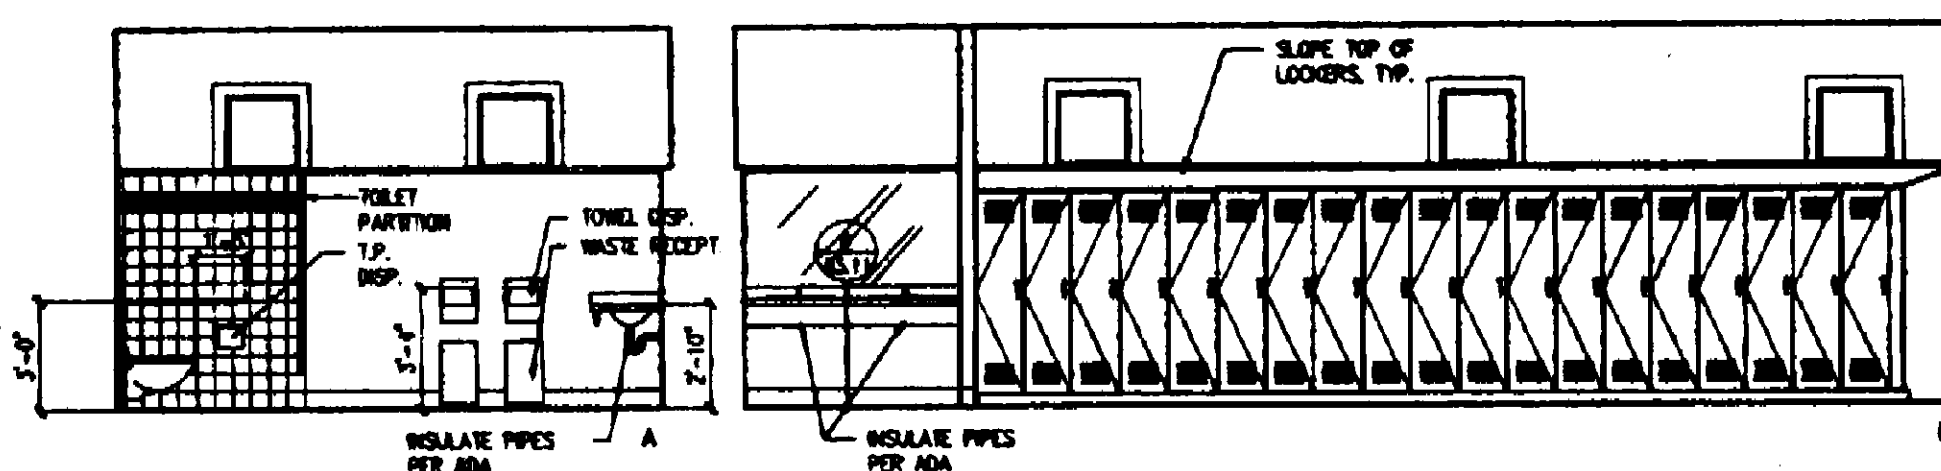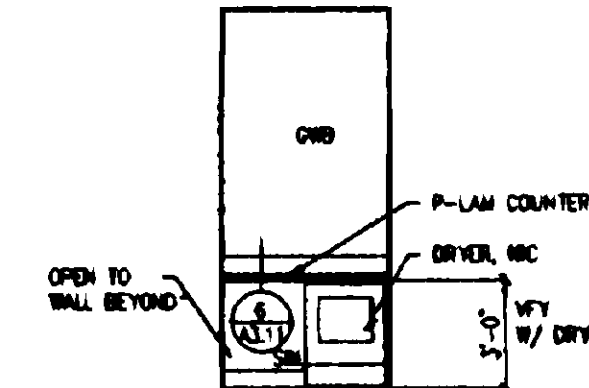


5 MEN'S 113  
MB-INTEL

1/4"=1'-0"

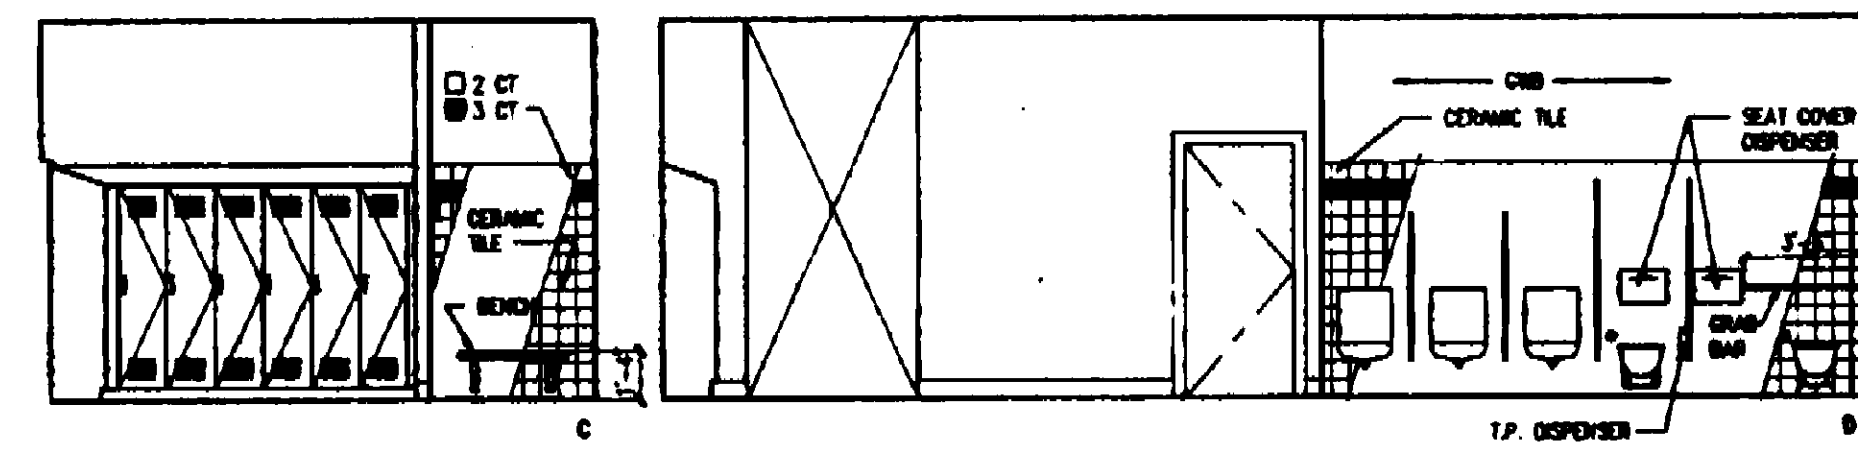

6 MEN'S SHOWER 111  
MB-INTEL

1/4"=1'-0"

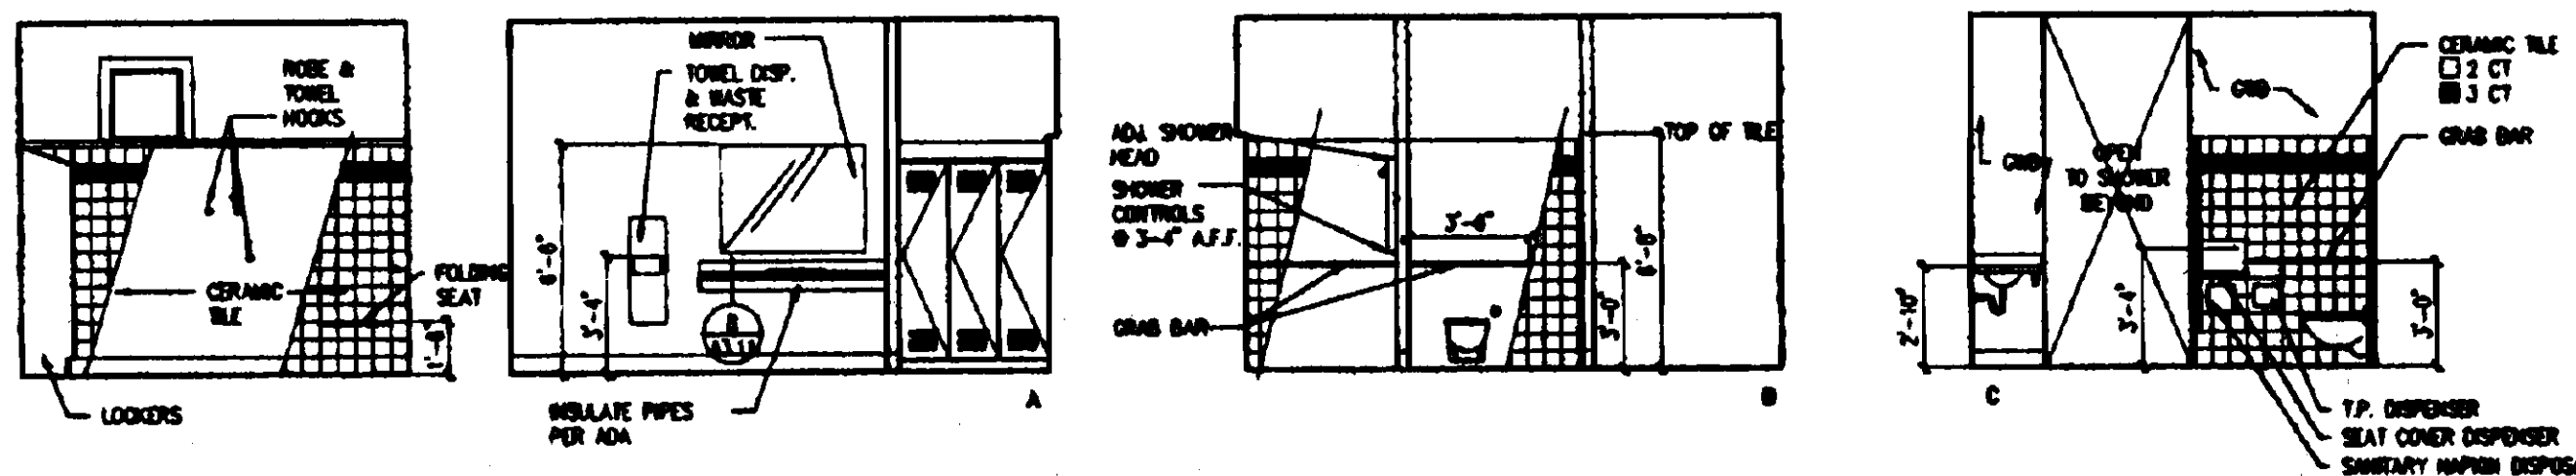

7 WOMENS 114  
MB-INTEL

1/4"=1'-0"

919S0122

	<p>ROYSTON HANAMOTO ALLEY &amp; ABEY LANDSCAPE ARCHITECTS MILL VALLEY CALIFORNIA 94042-0837 (415) 363-7800</p> <p>INCA ENGINEERS, INC. CIVIL ENGINEERS BELLEVUE, WASHINGTON 98004 (206) 635-1000</p>	<p>MILLER/HULL PARTNERSHIP ARCHITECTS SEATTLE, WASHINGTON 98104-1631 (206) 662-8837</p> <p>JD-21 ENGINEERS ELECTRICAL ENGINEERS BELLEVUE, WASHINGTON 98004-2228 (206) 885-2185</p>	<p>JONGEJAN • GERRARD • McNEAL Incorporated P.S. Landscape Architecture 23 103rd Ave. N.E. Urban Design Bellevue, WA 98004 Planning 206-454-5723</p>	<p>Project Title: ADMIN./ MAINTENANCE COMPLEX INTERIOR ELEVATIONS Prepared: VBA/MCS Team Director <i>Don E. Baer</i></p>	<p>Project Title: VA TAHOMA NATIONAL CEMETERY PHASE 1 DEVELOPMENT Location: SEATTLE, WASHINGTON Date: 8/01/85 Drawn: VC, PW</p>	<p>Project Number: 919-001 Building Number: 1301 &amp; 3001 Drawing Number: A35 Page 182 of 181</p>	<p>CONSTRUCTION MANAGEMENT</p>
--	--	--	--	--	---	---	------------------------------------