

ONE INCH = FORTY FEET (1" = 40')

THREE INCHES = ONE FOOT

ONE AND ONE HALF INCHES = ONE FOOT


THREE QUARTERS INCH = ONE FOOT

ONE HALF INCH = ONE FOOT


ONE QUARTER INCH = ONE FOOT

ONE EIGHT INCH = ONE FOOT


ONE SIXTEENTH INCH = ONE FOOT

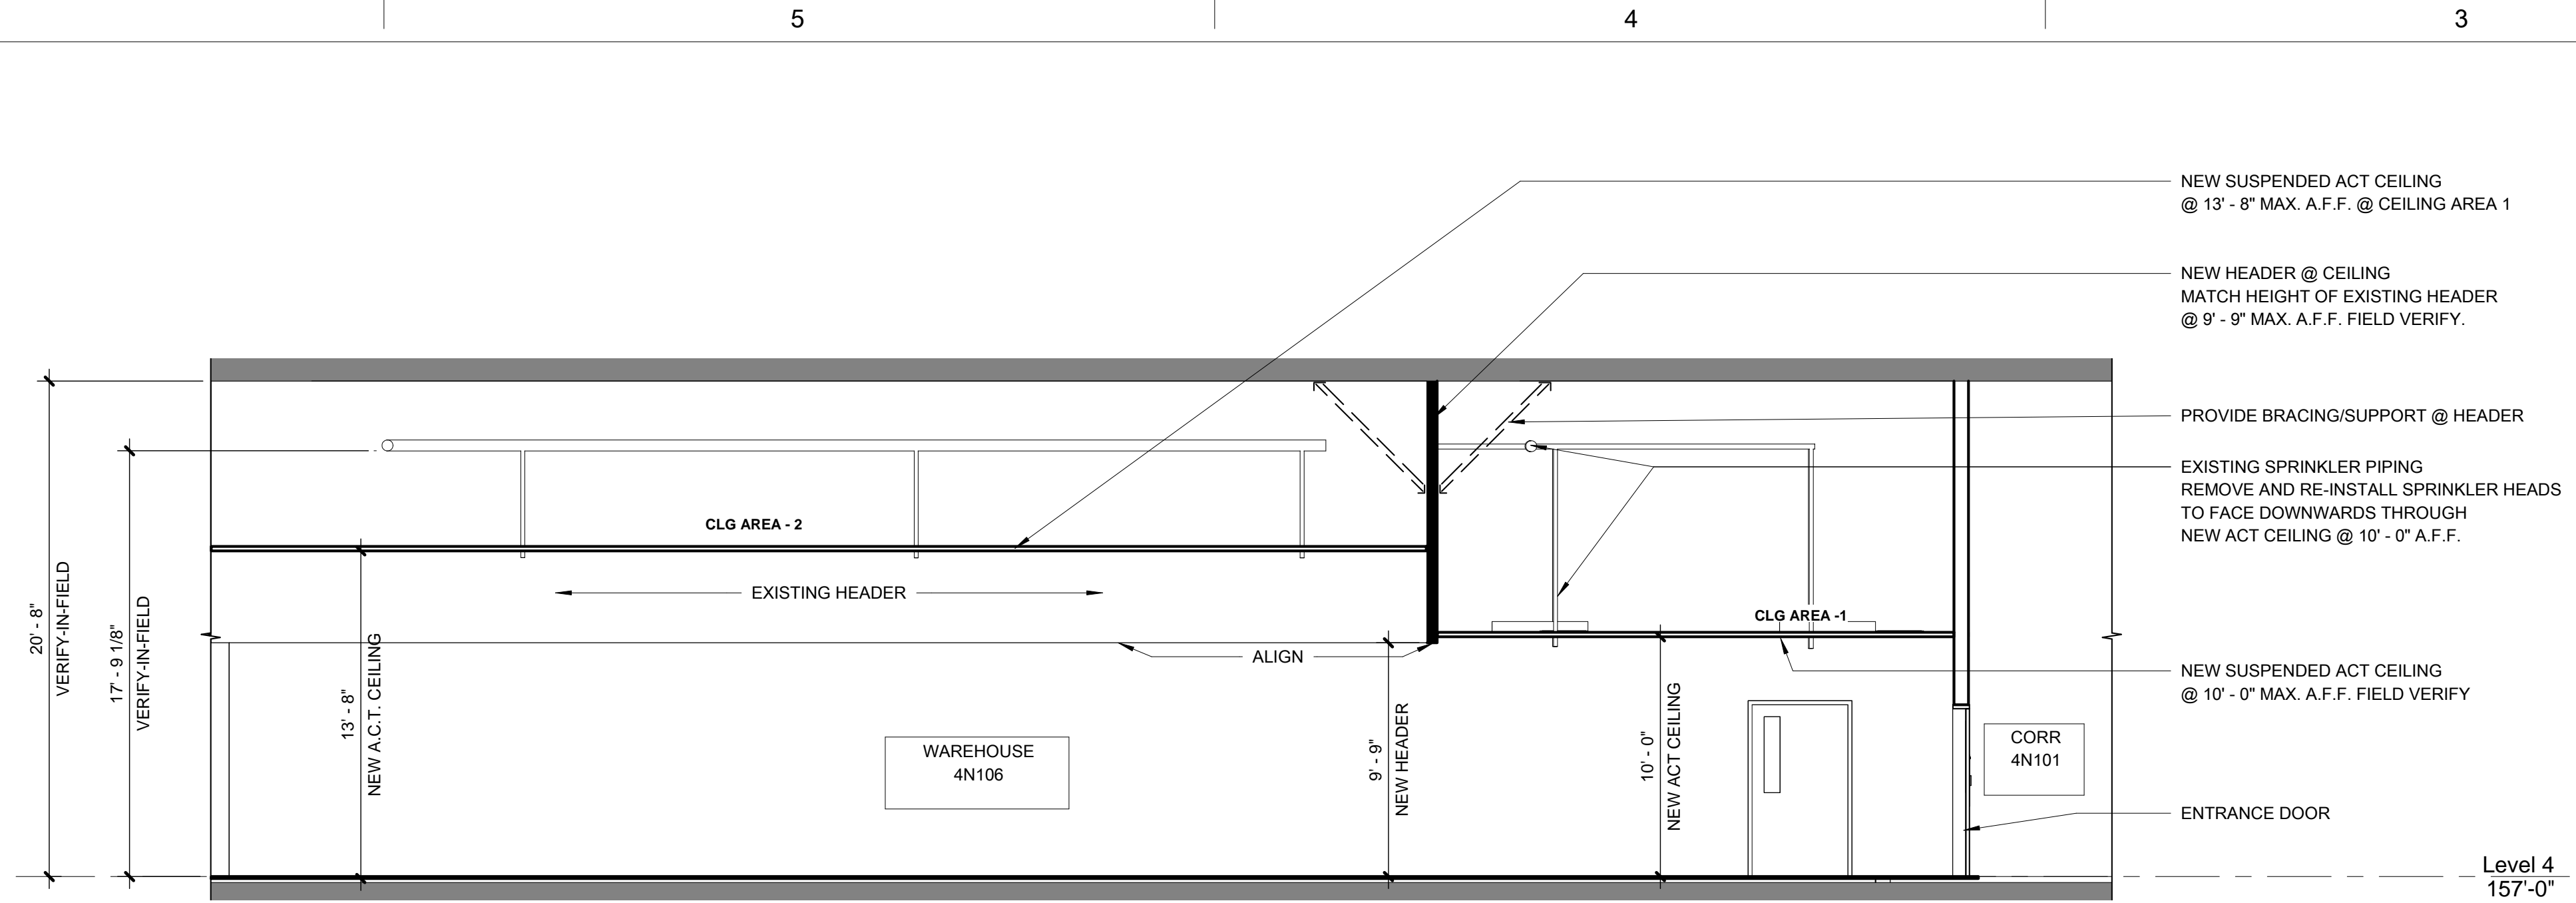


2 Section 18
SCALE: 3/16" = 1'-0"

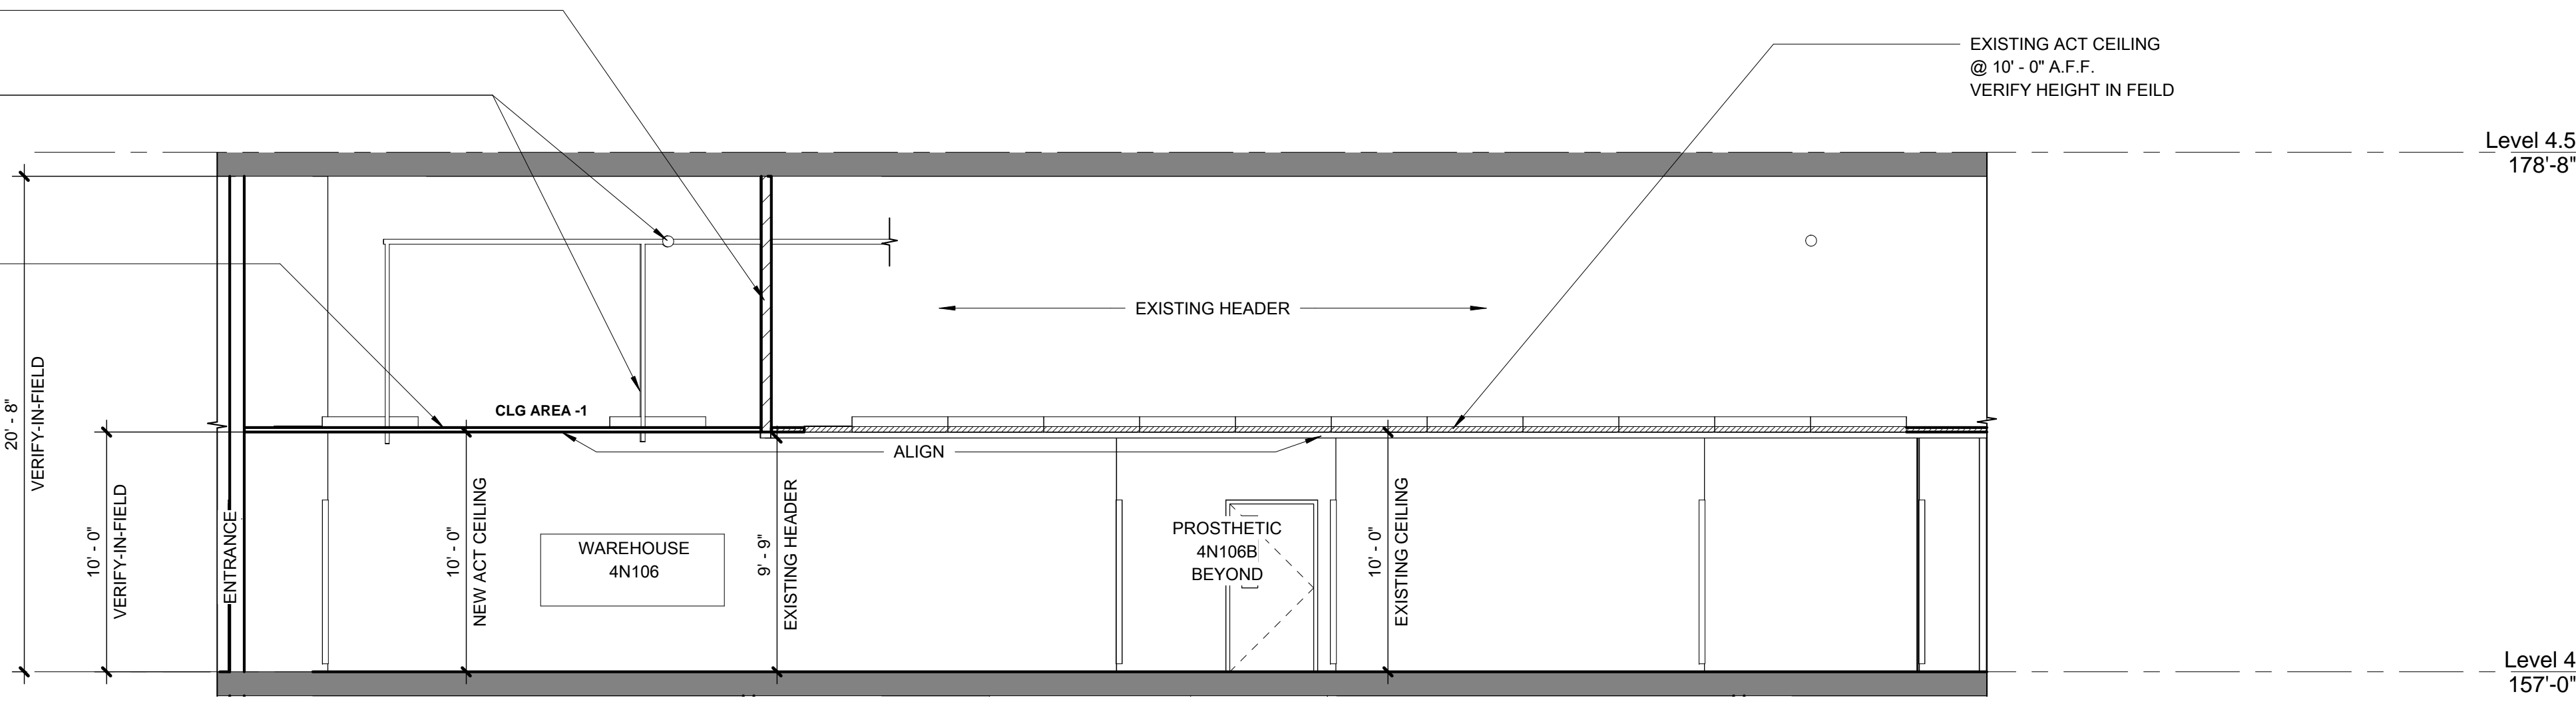


3 Section 19
SCALE: 3/16" = 1'-0"

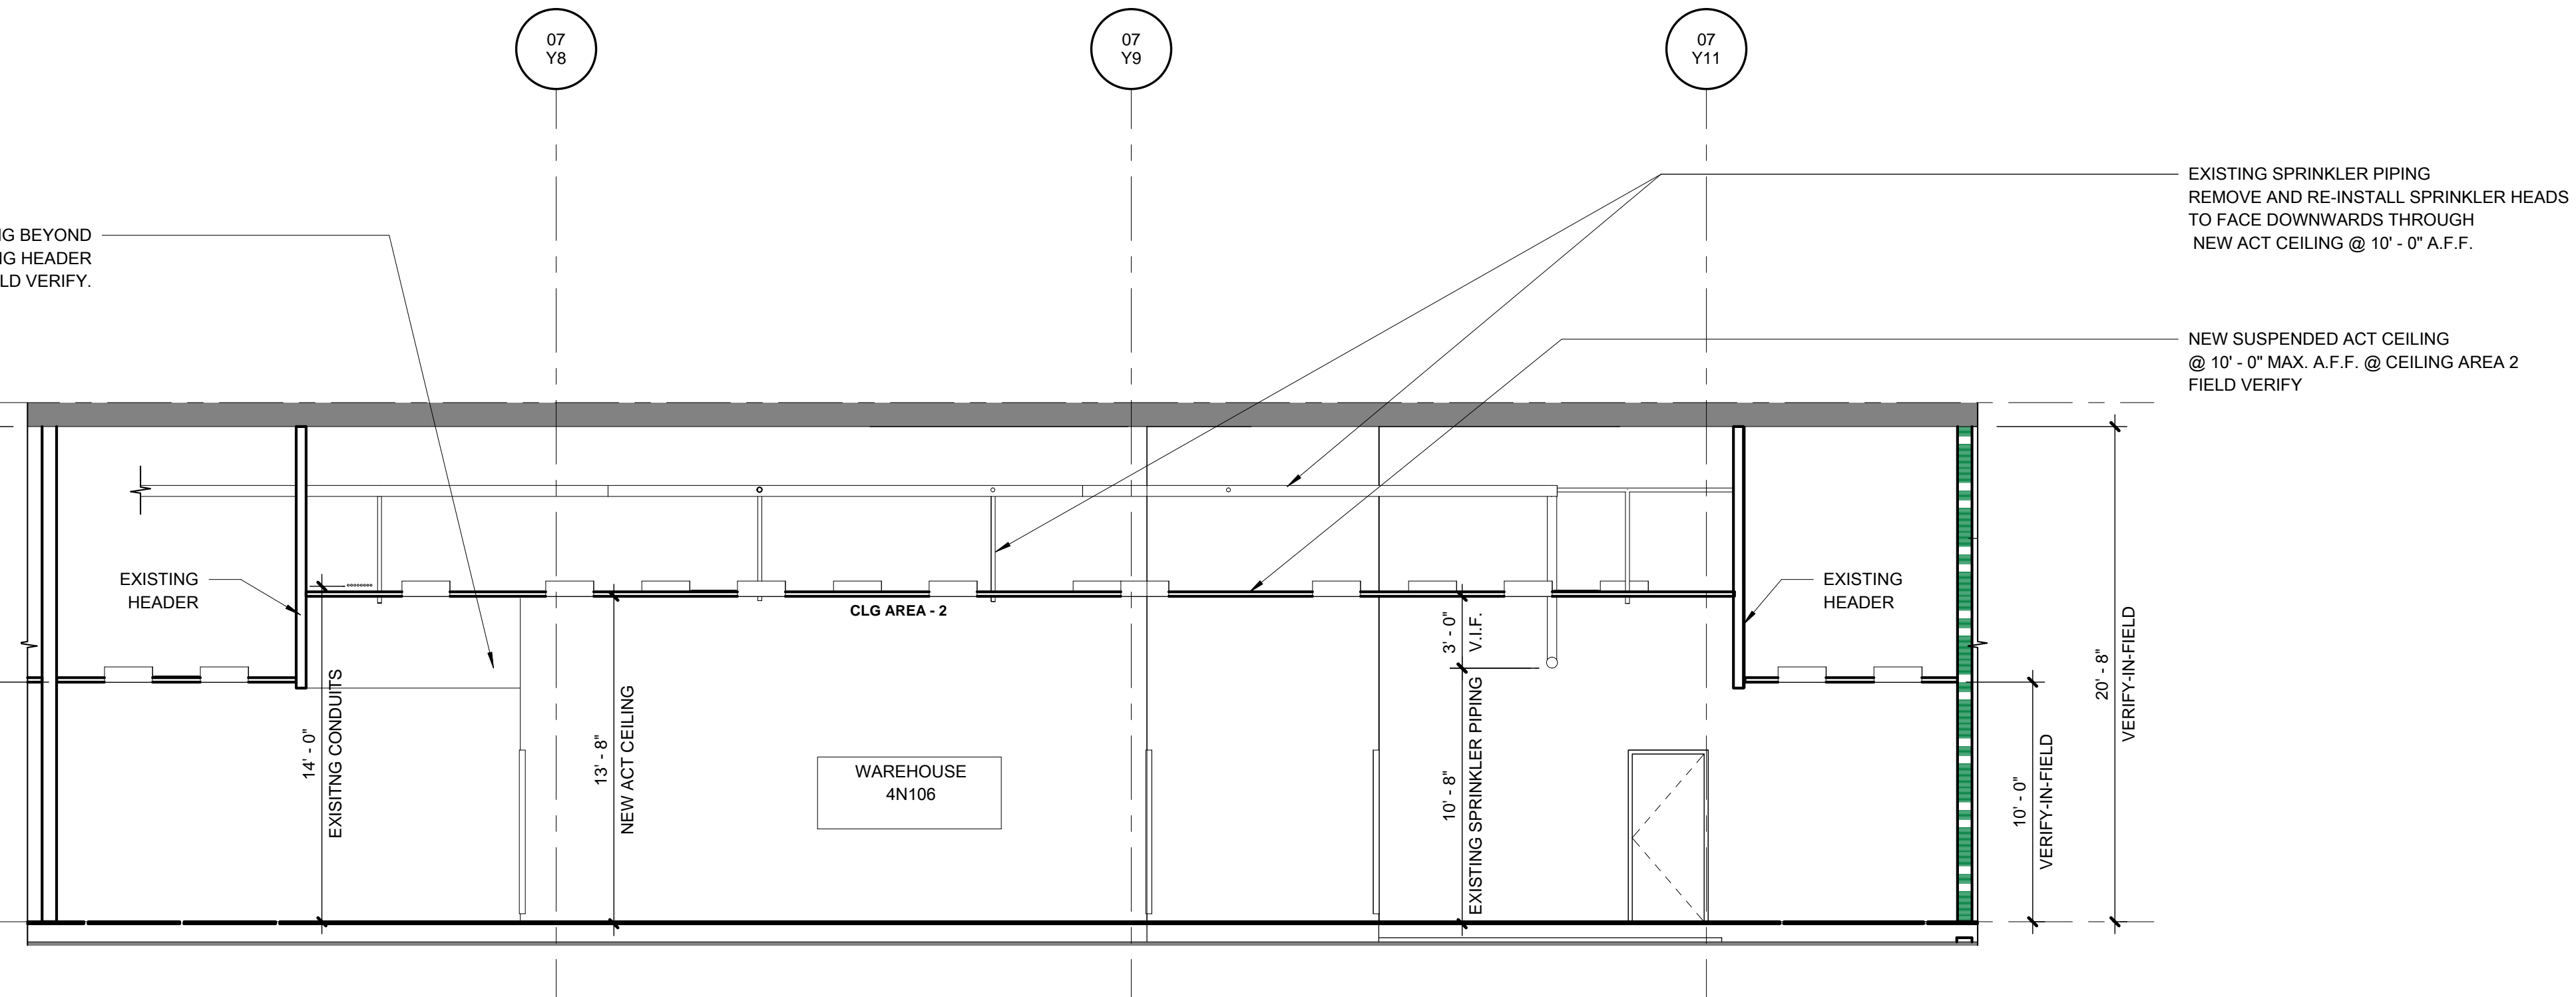

1 Section 17
SCALE: 3/16" = 1'-0"

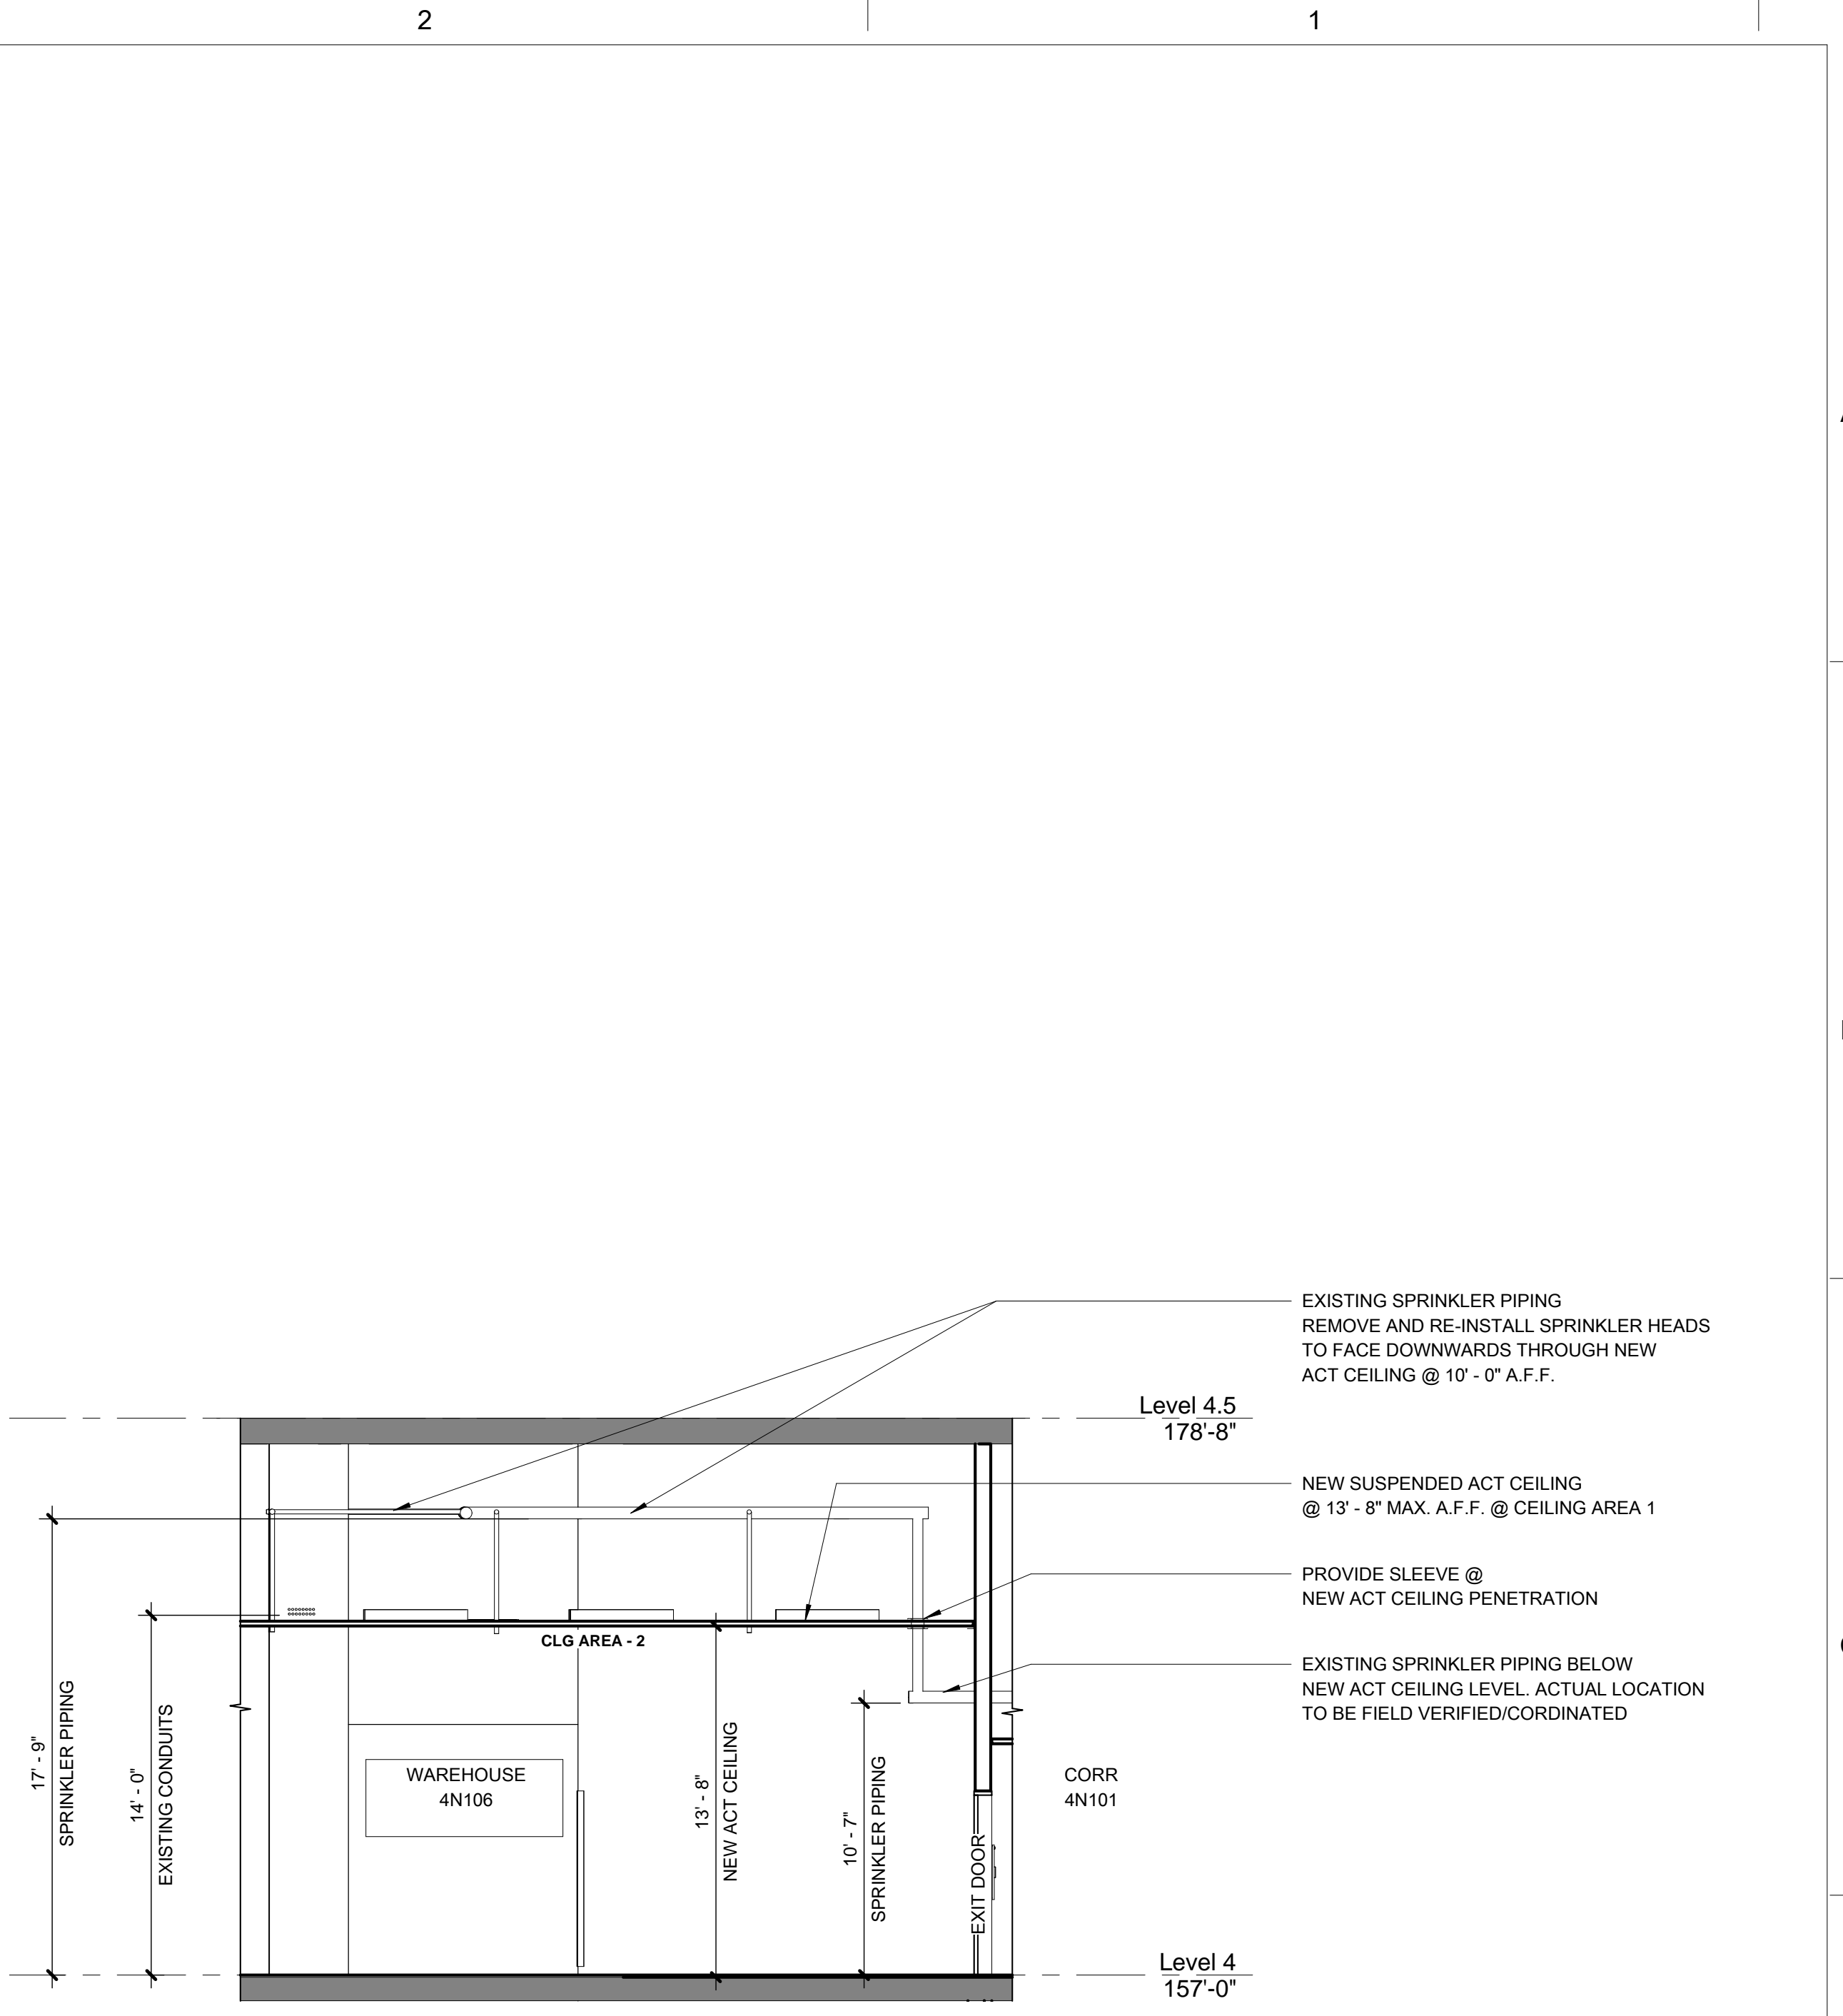

4 Section 20
SCALE: 3/16" = 1'-0"

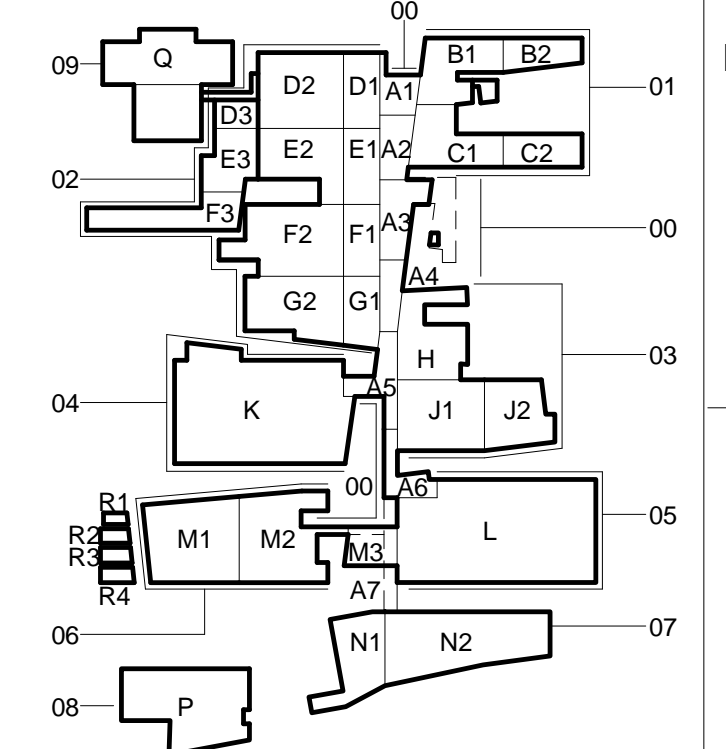

NOT FOR CONSTRUCTION

--	--	