


TYPICAL STRAP CONNECTION


2\"/>

10

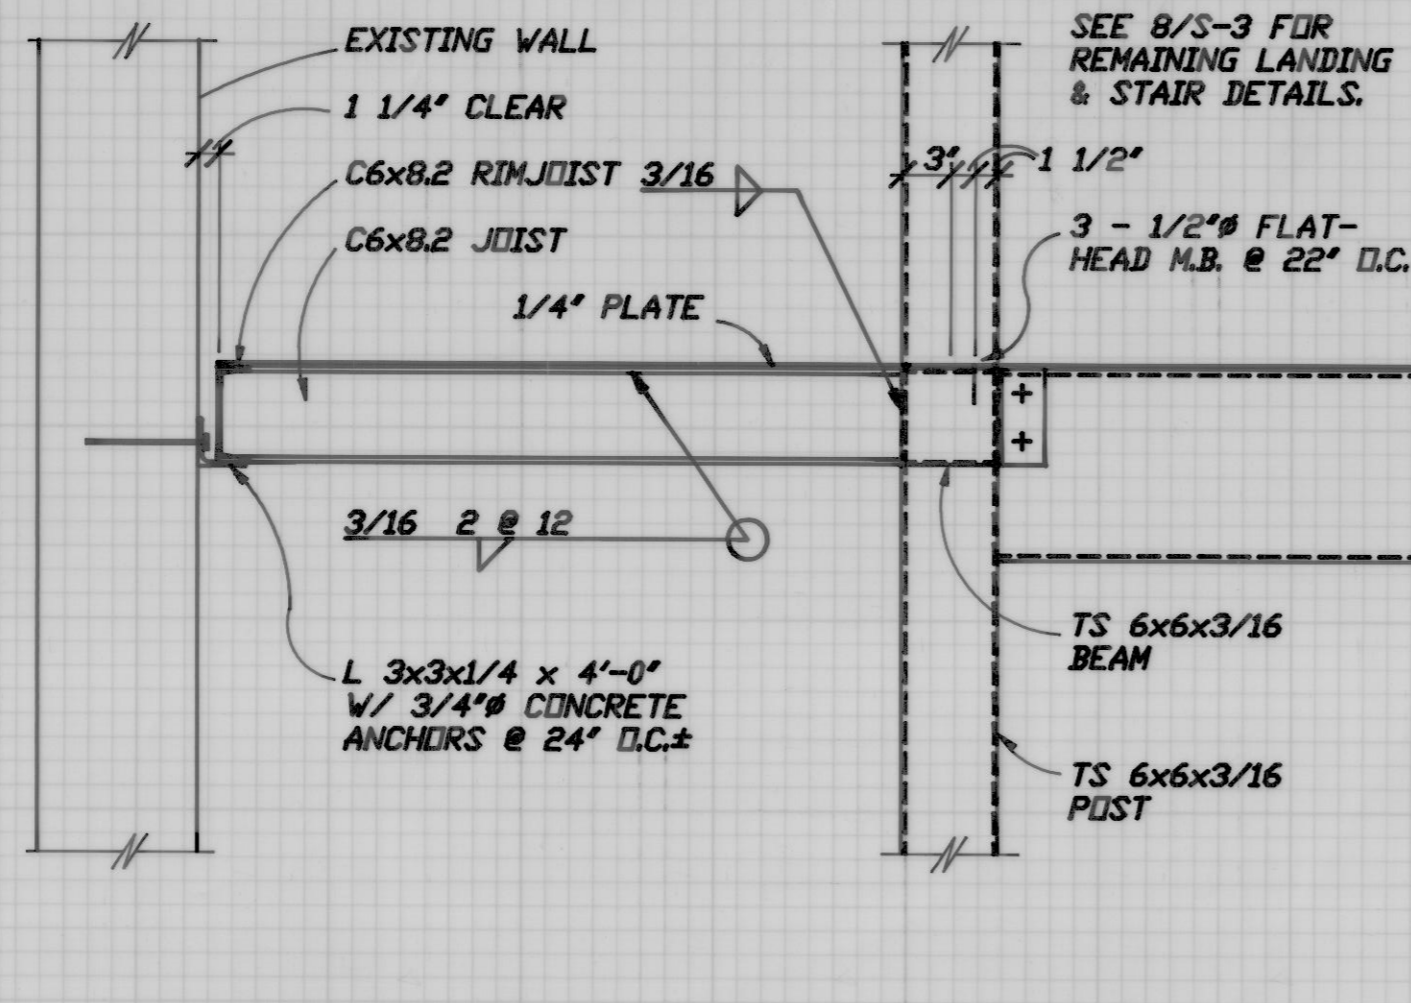


SECTION AT TOP LANDING

7

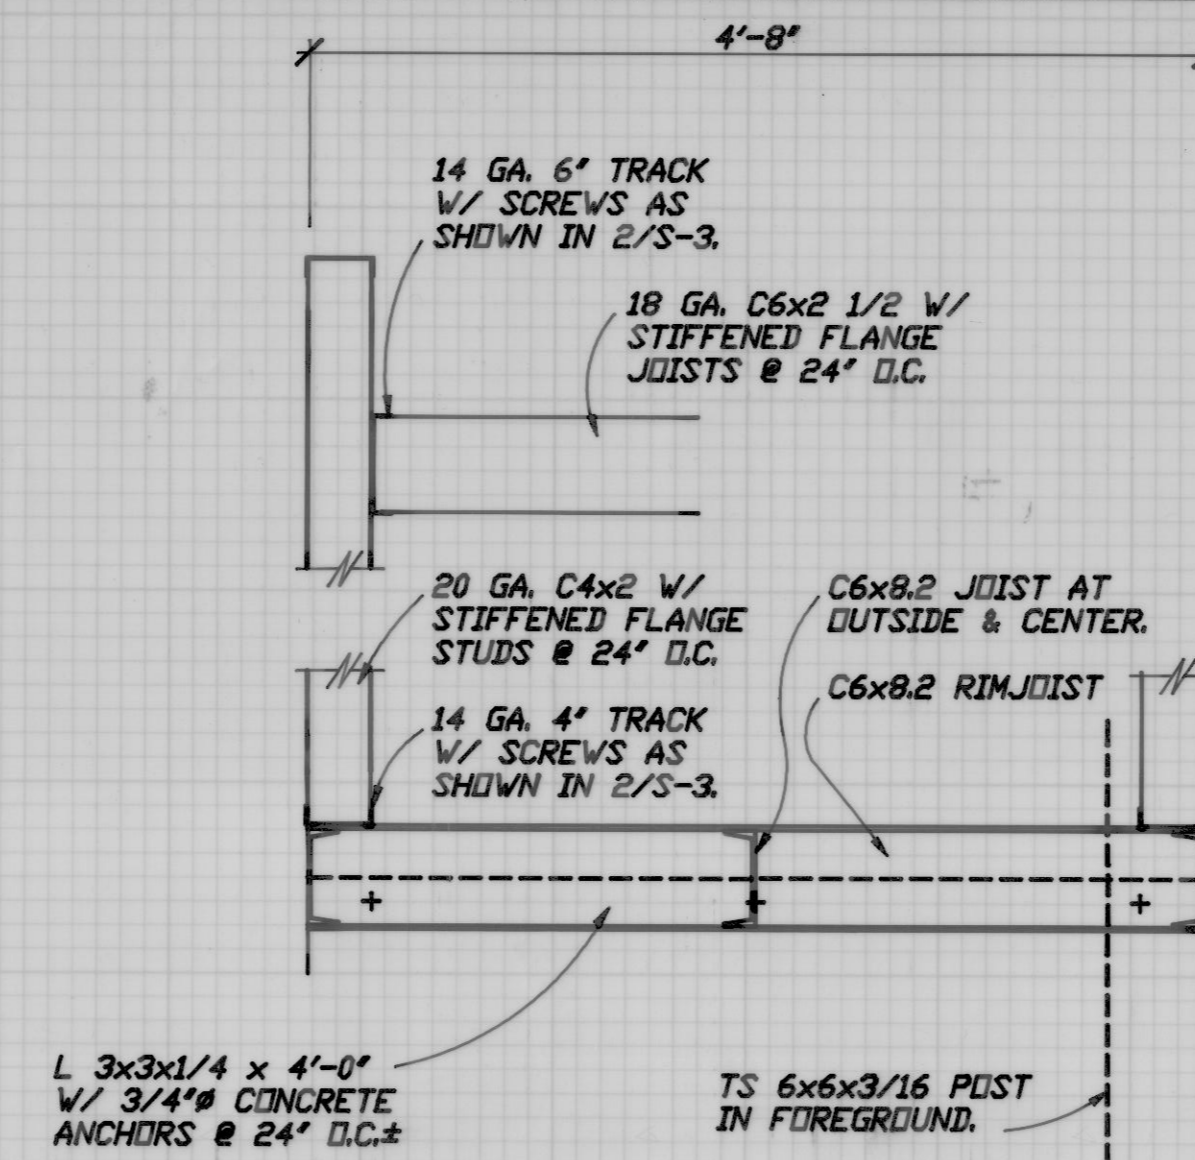


SECTION AT TOP LANDING

4

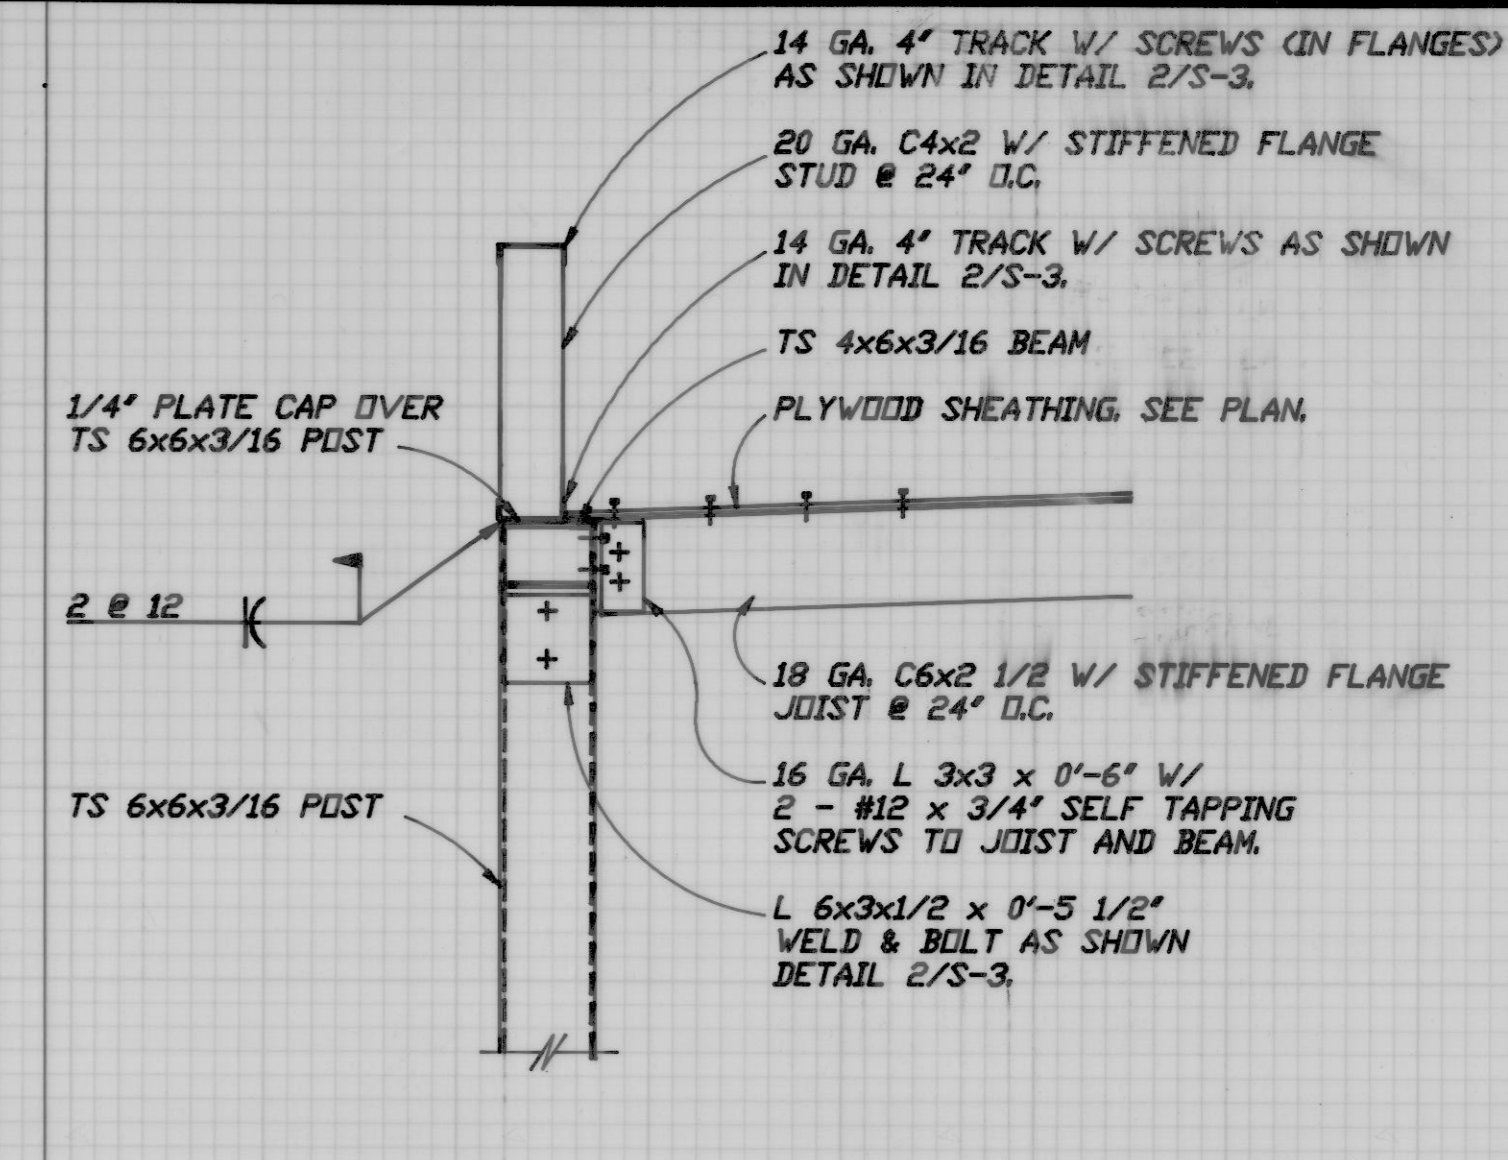

TYPICAL AT ROOF


1

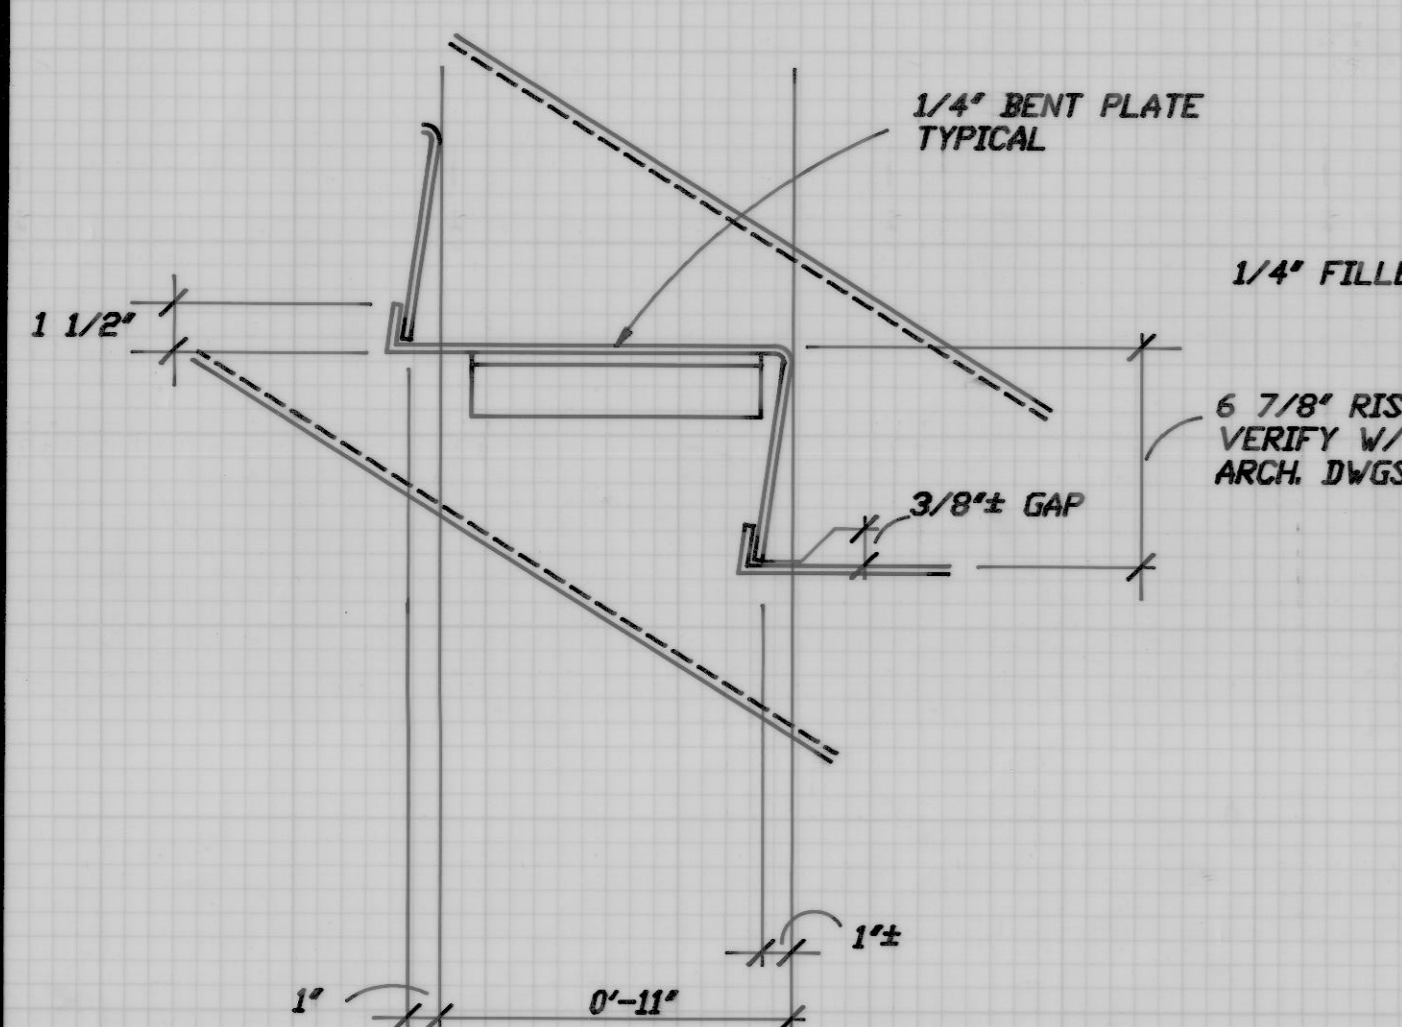

STEP DIMENSIONS


2\"/>

11

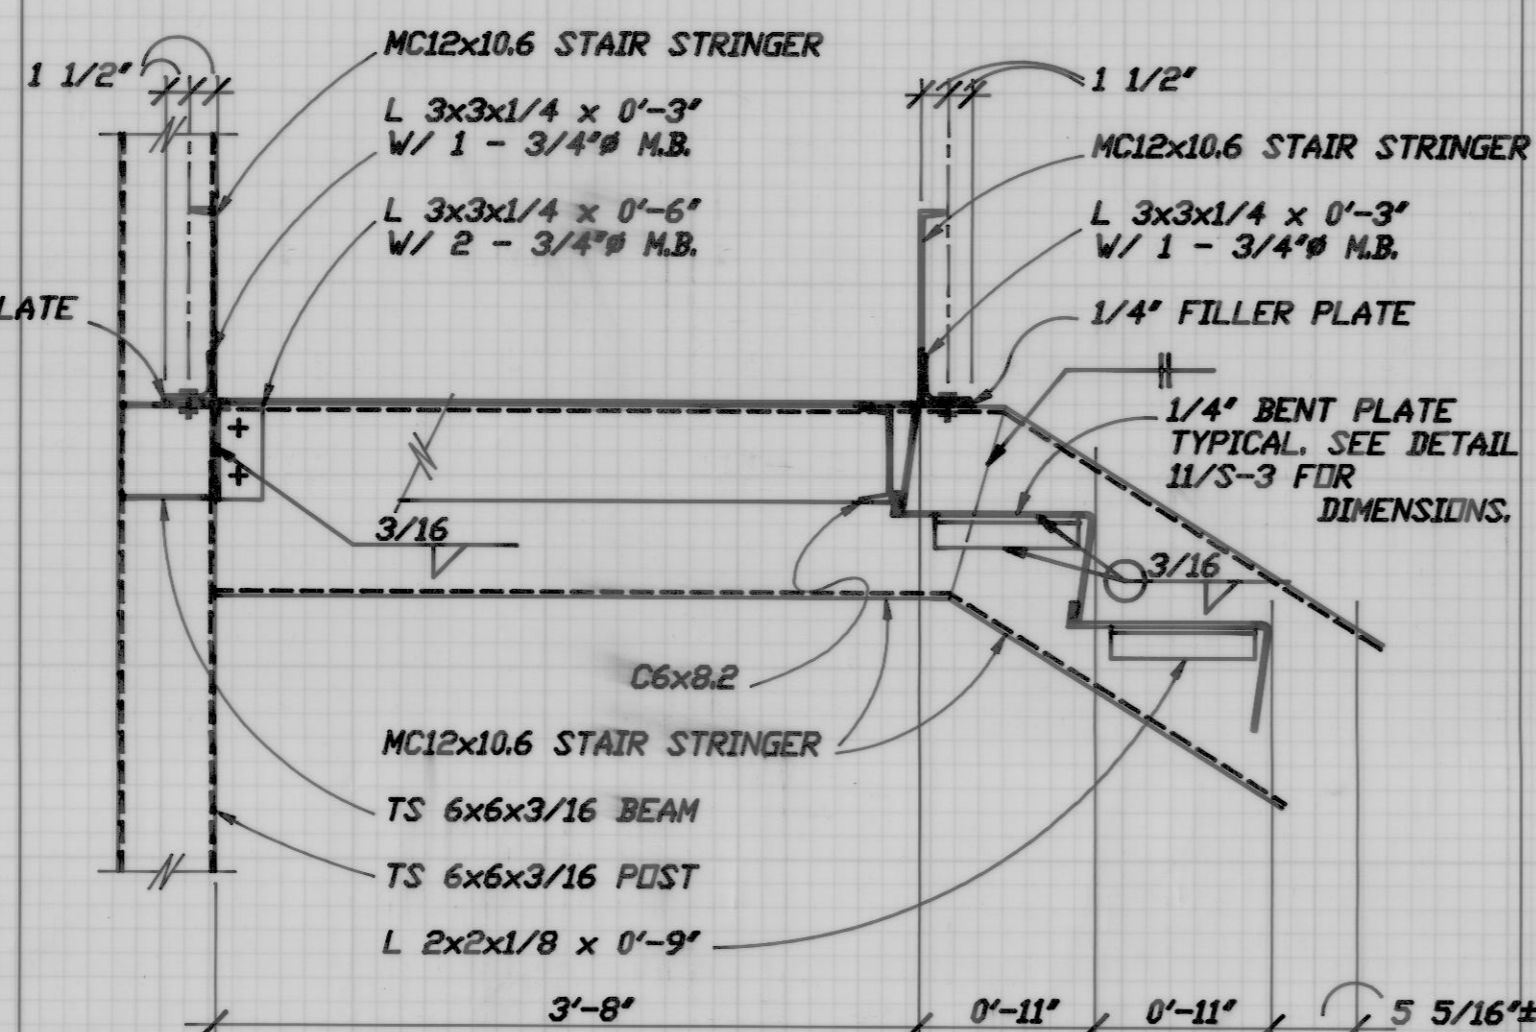


SECTION AT TYPICAL LANDING

8

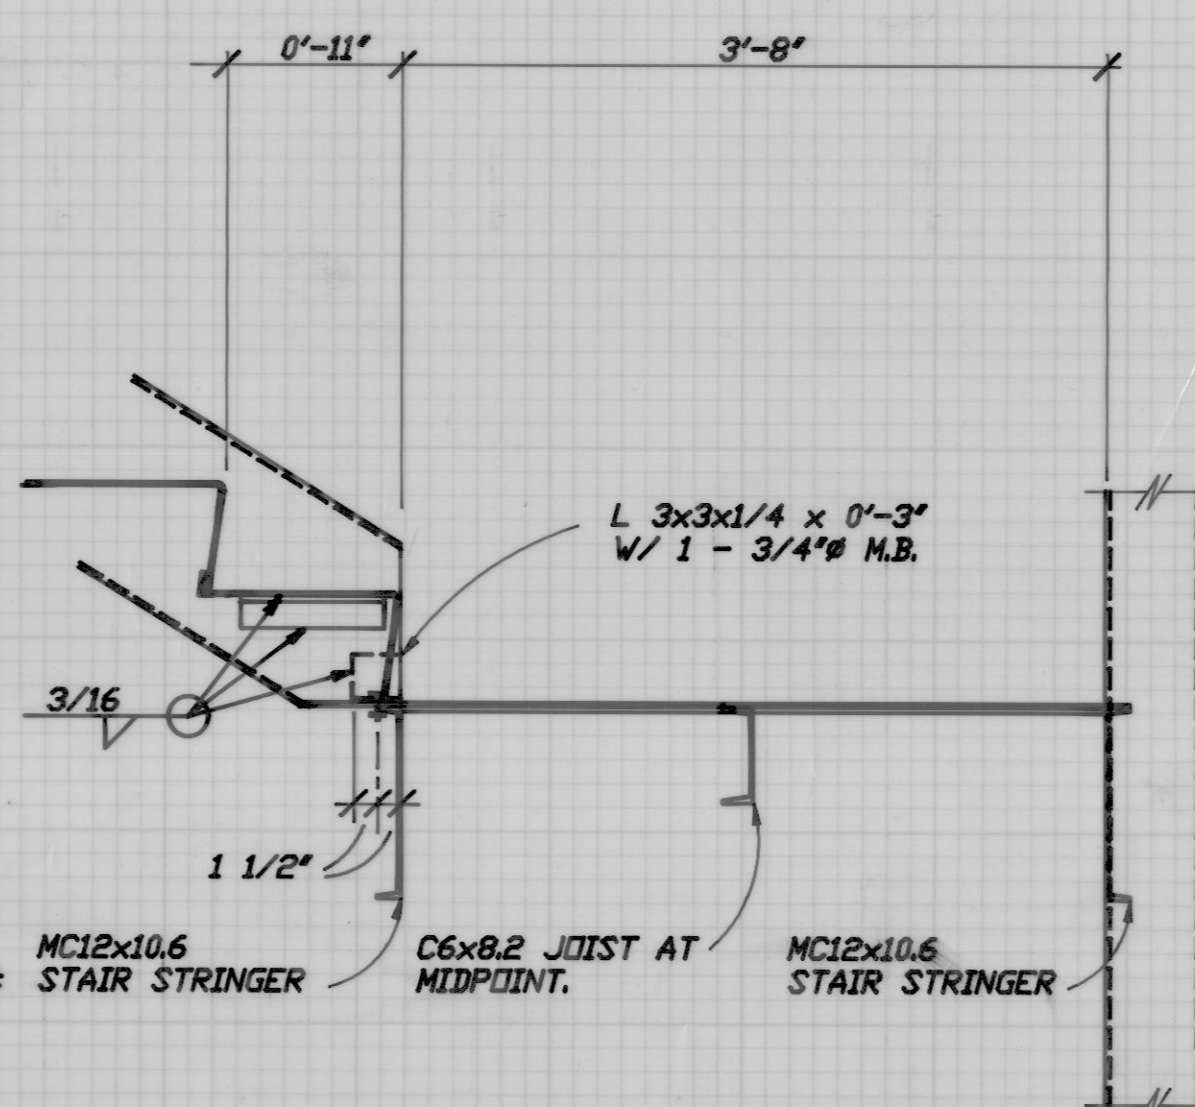


SECTION AT TYPICAL LANDING


5

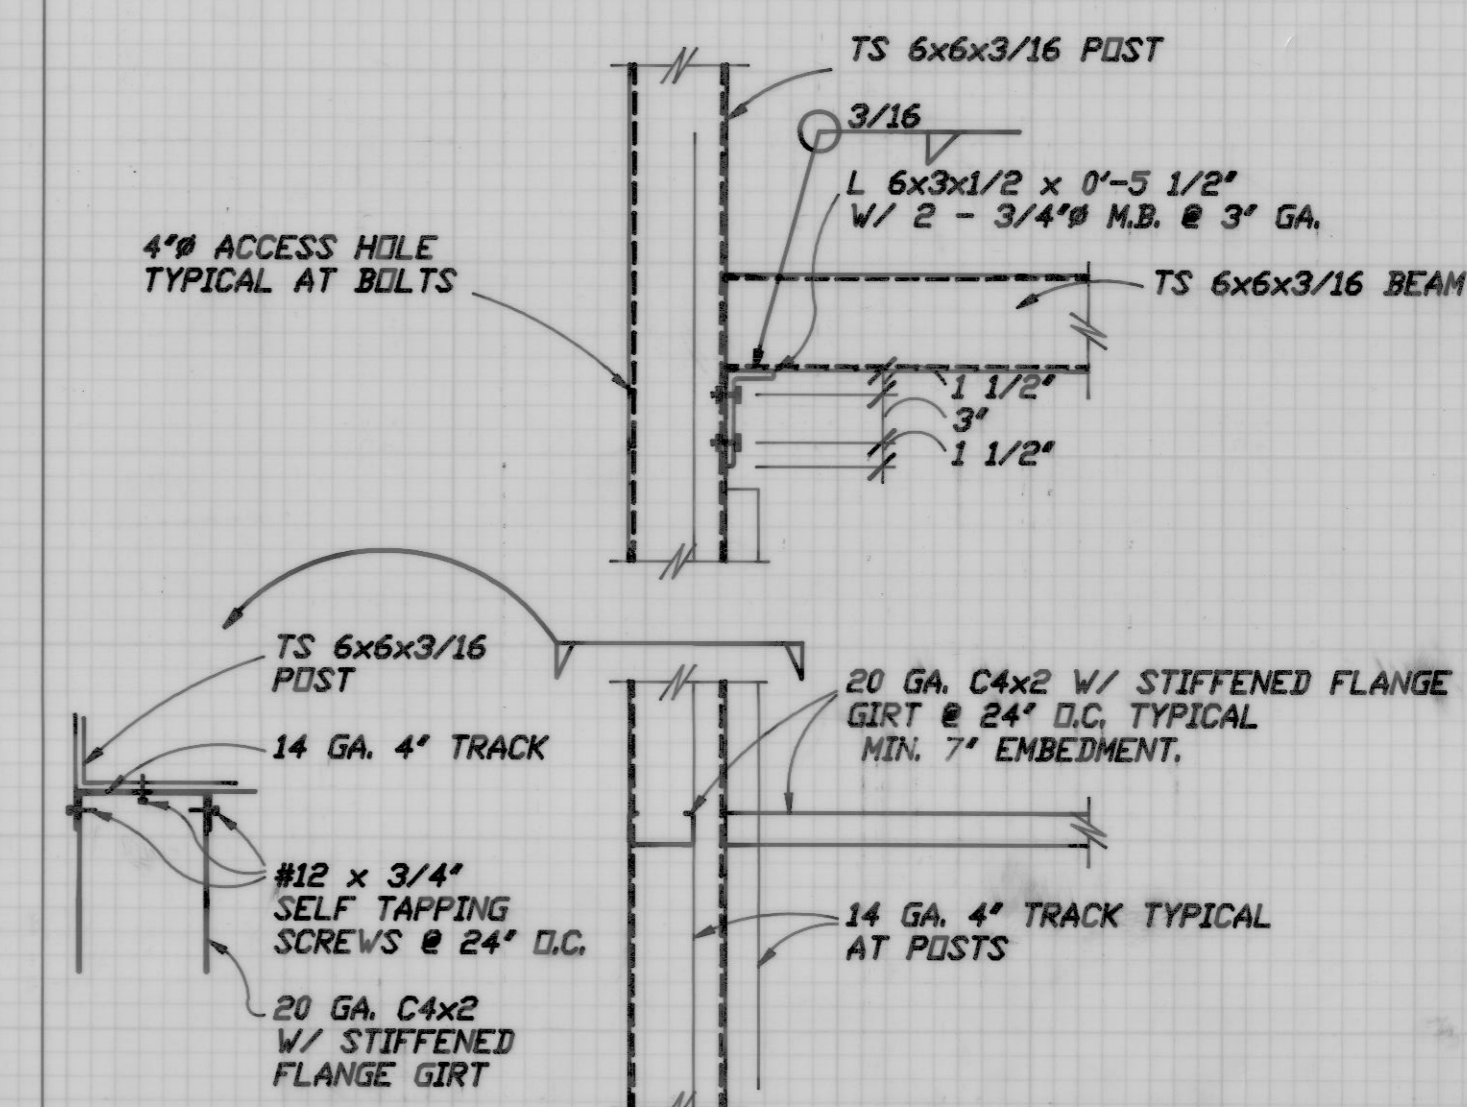TYPICAL POST/BEAM CONNECTION
TYPICAL STRUT/BEAM CONNECTION

2

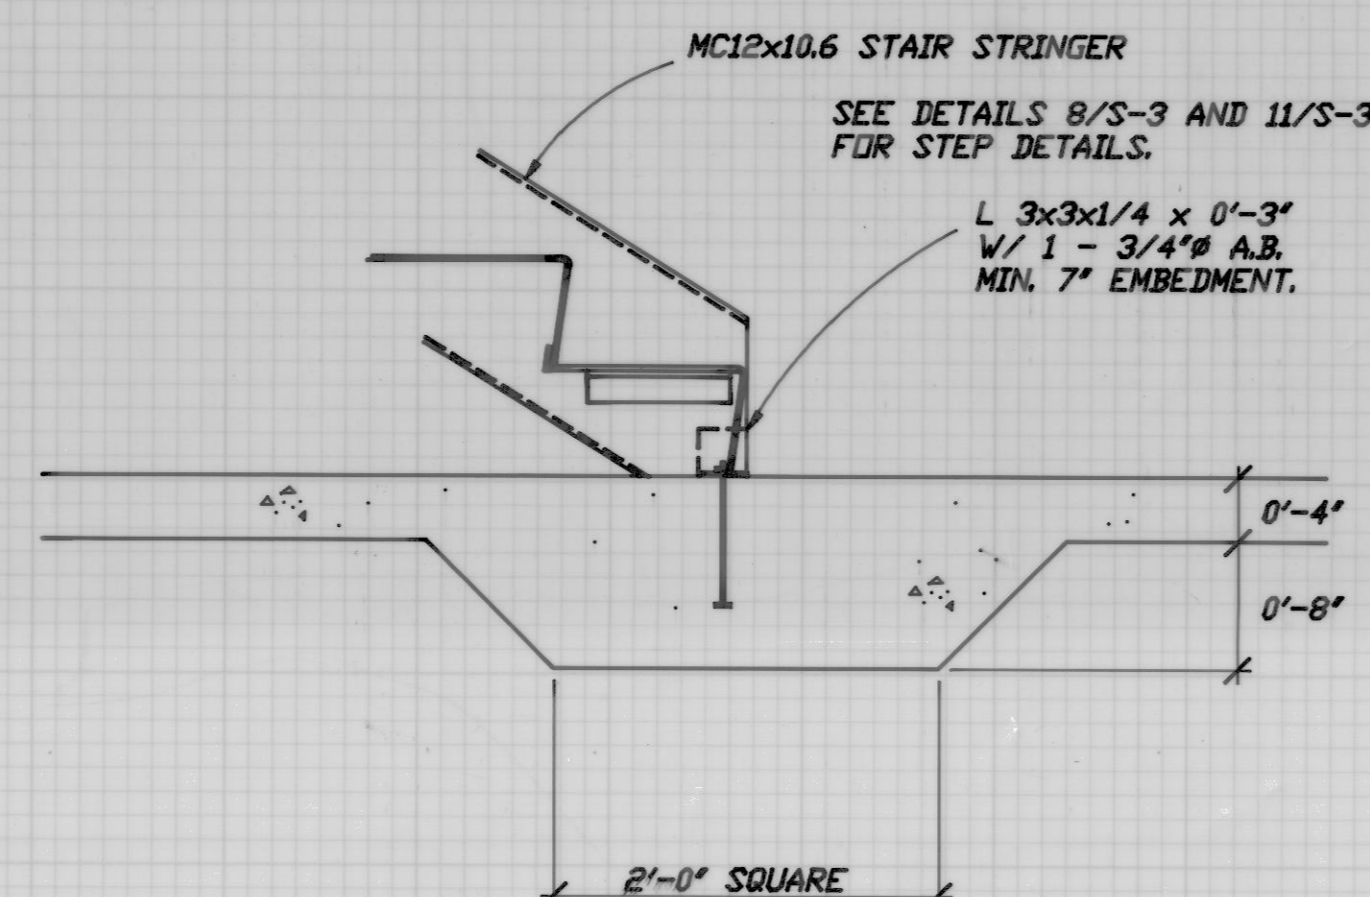


9

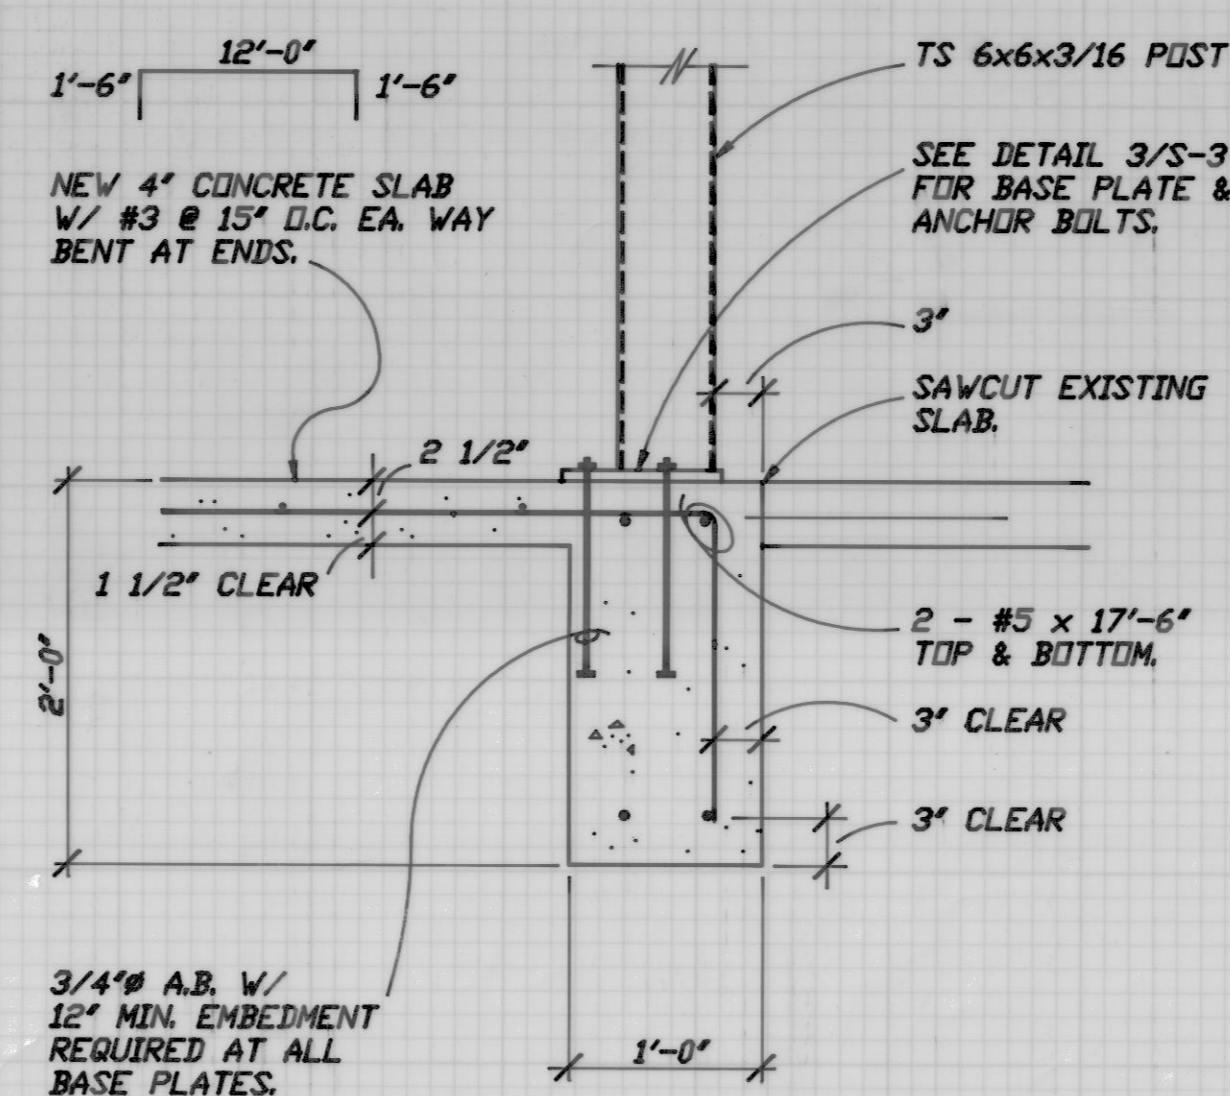

TYPICAL AT BASE OF COLUMN

6

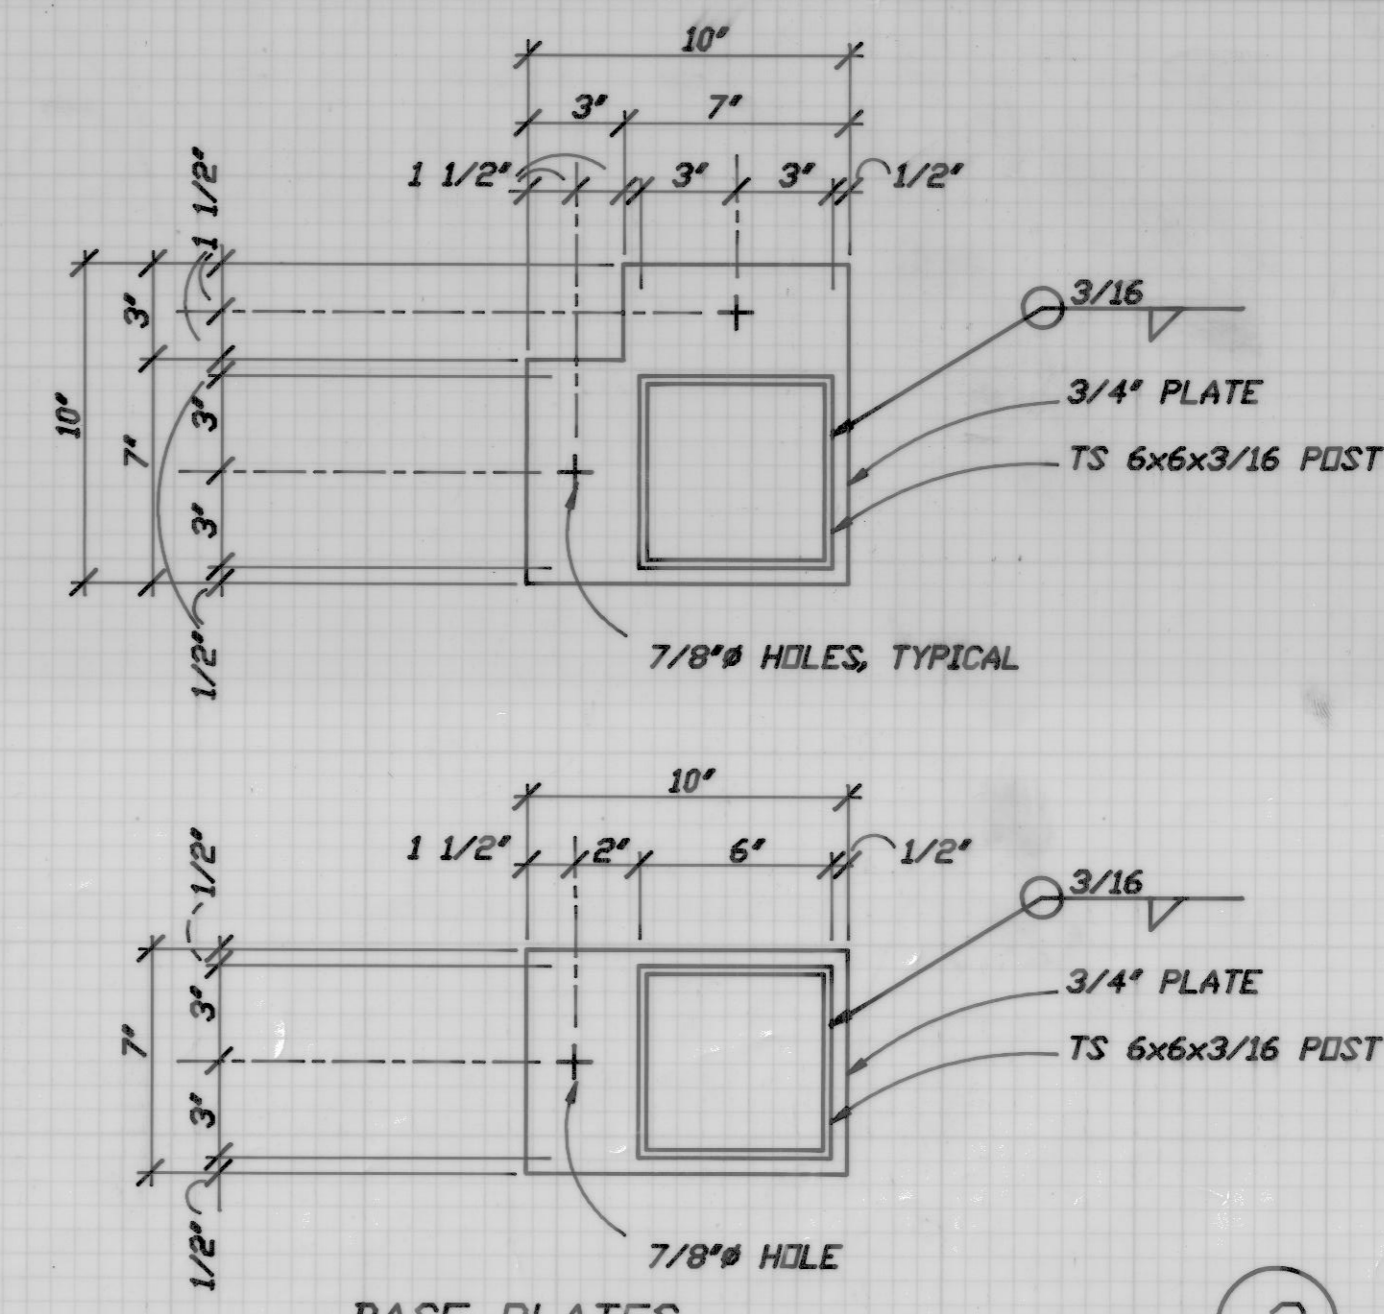

BASE PLATES

2\"/>

3

REVISIONS	BY

STUDIO ONE
ARCHITECTURE/PLANNING
1085 EAST SECOND STREET SUITE 3
RENO, NEVADA 89502 (702) 329-3266



PROJECT #
654-90-1040
INSTALL EXIT STAIRWAY B-1A
DEPARTMENT OF VETERAN AFFAIRS
MEDICAL CENTER
1000 LOCUST STREET RENO, NEVADA

SHEET TITLE: DETAILS
JOB TITLE:

DRAWN
GB RA
CHECKED
DATE
8-25-89
SCALE
1\"/>

SHEET
S-3

OF SHEETS

SOAP