



BUILDING ISOMETRIC


# CODE ANALYSIS NOTES

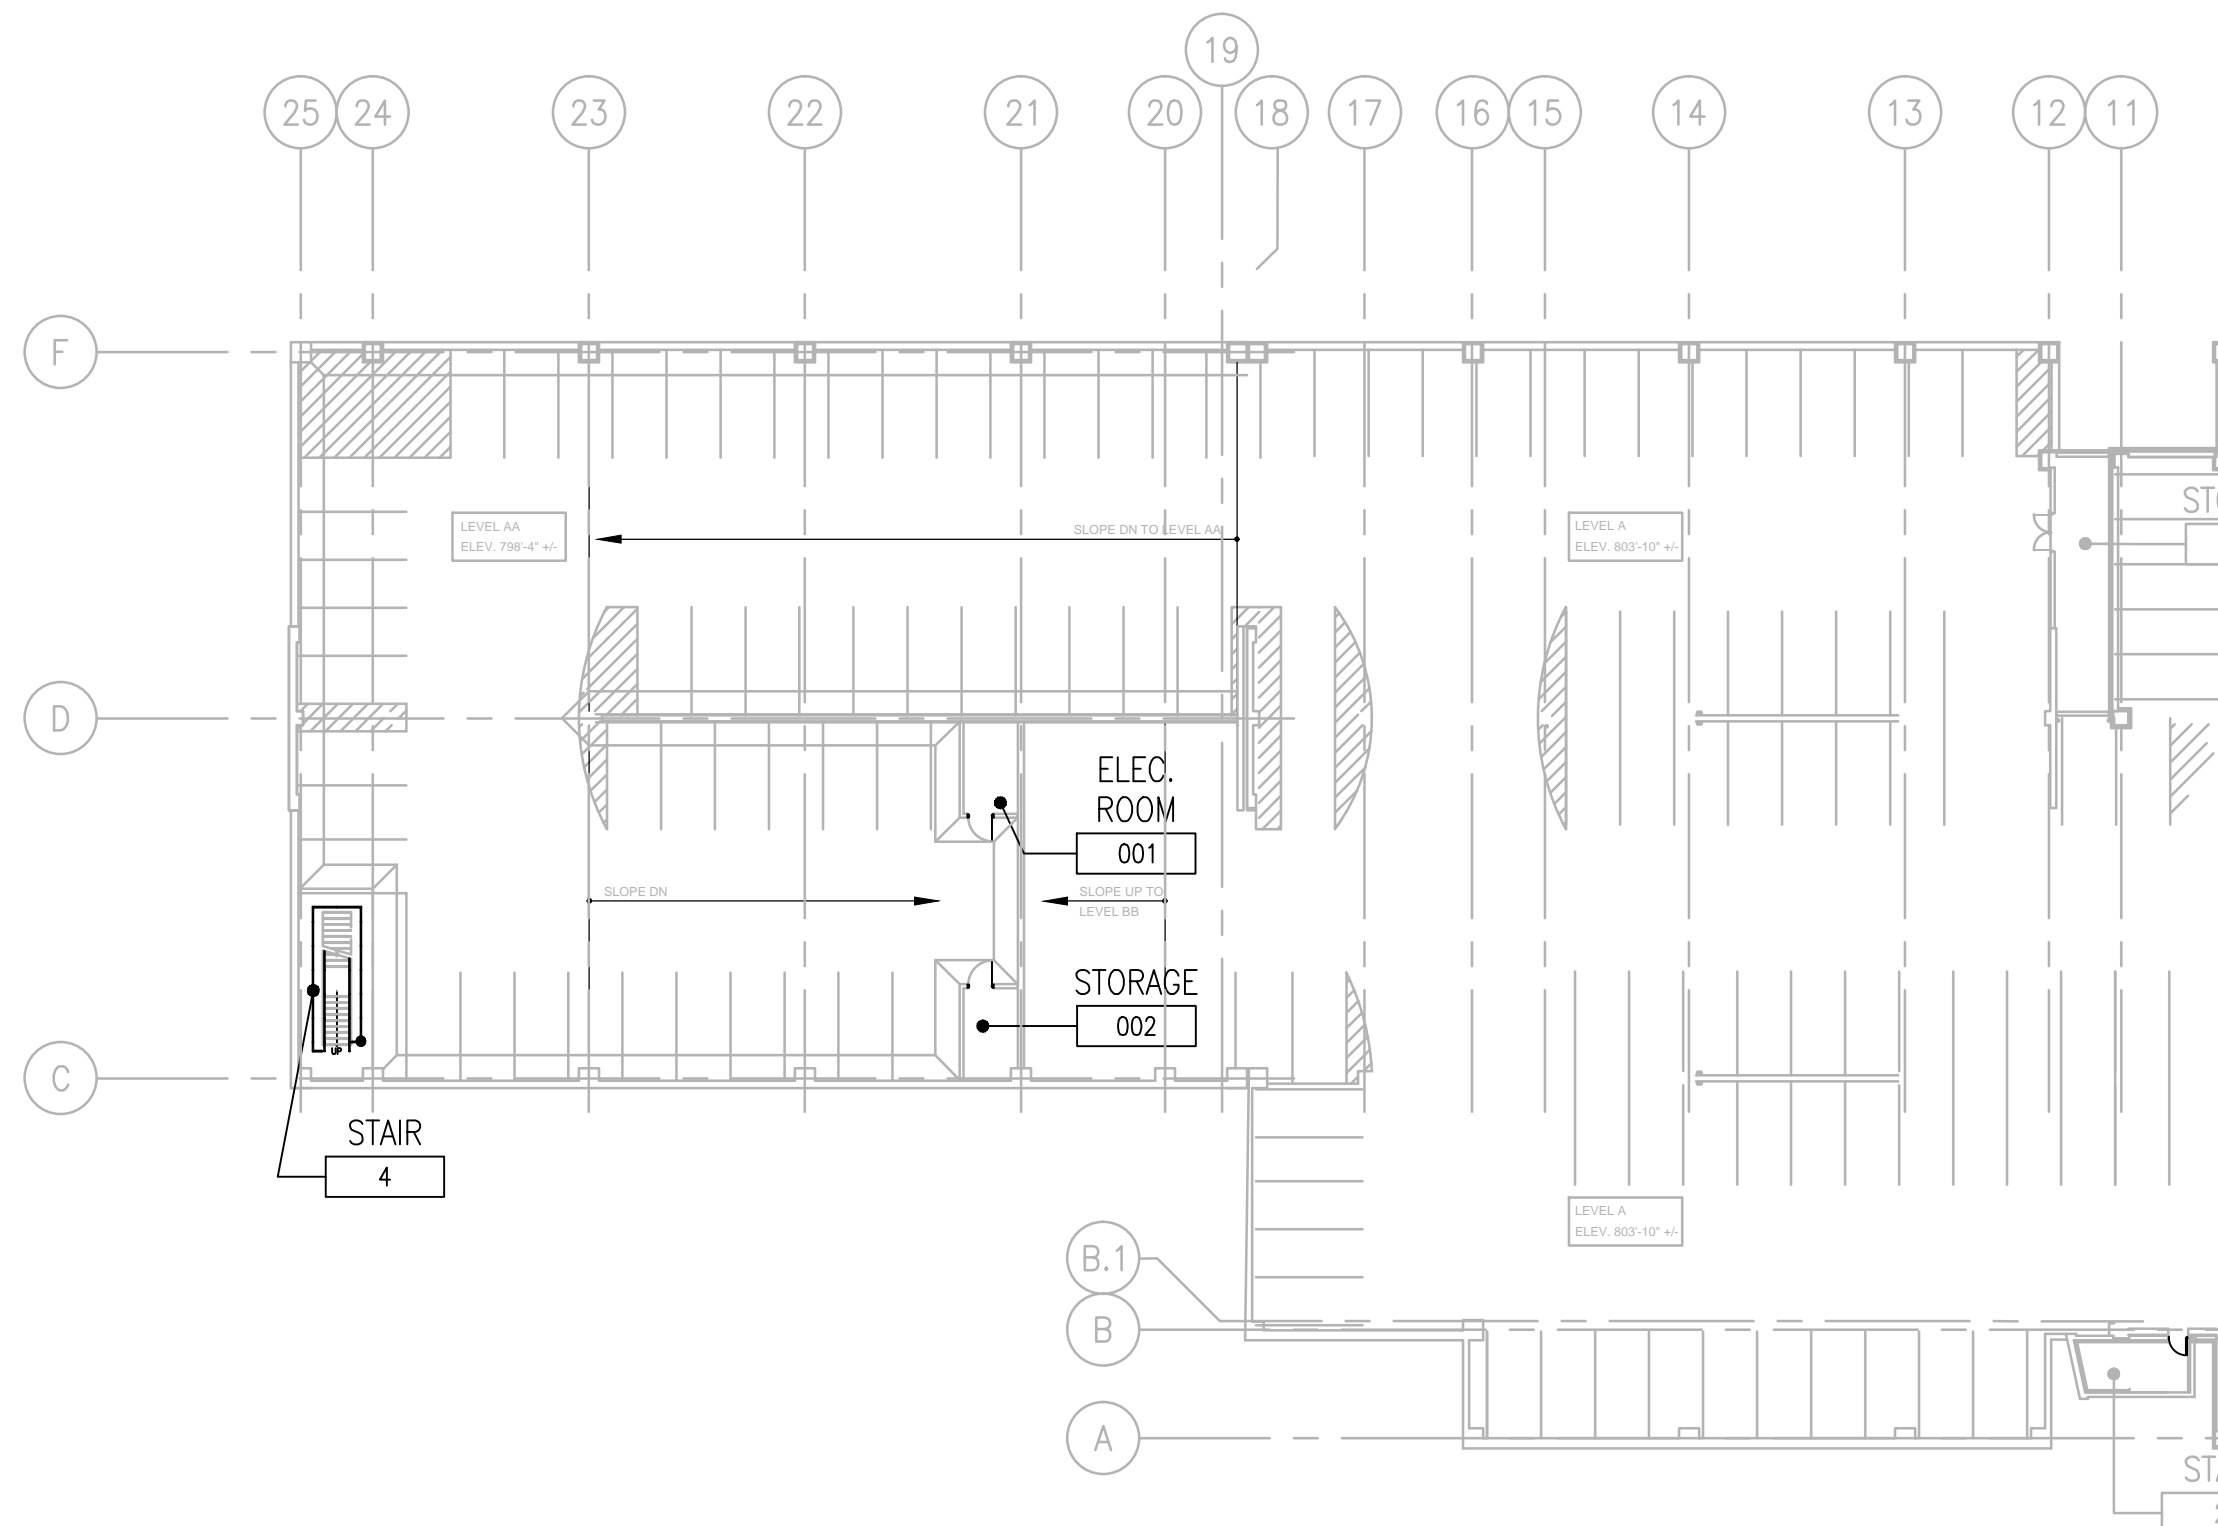


1 LEVEL A - CODE ANALYSIS PLAN  
1/32"=1'-0"

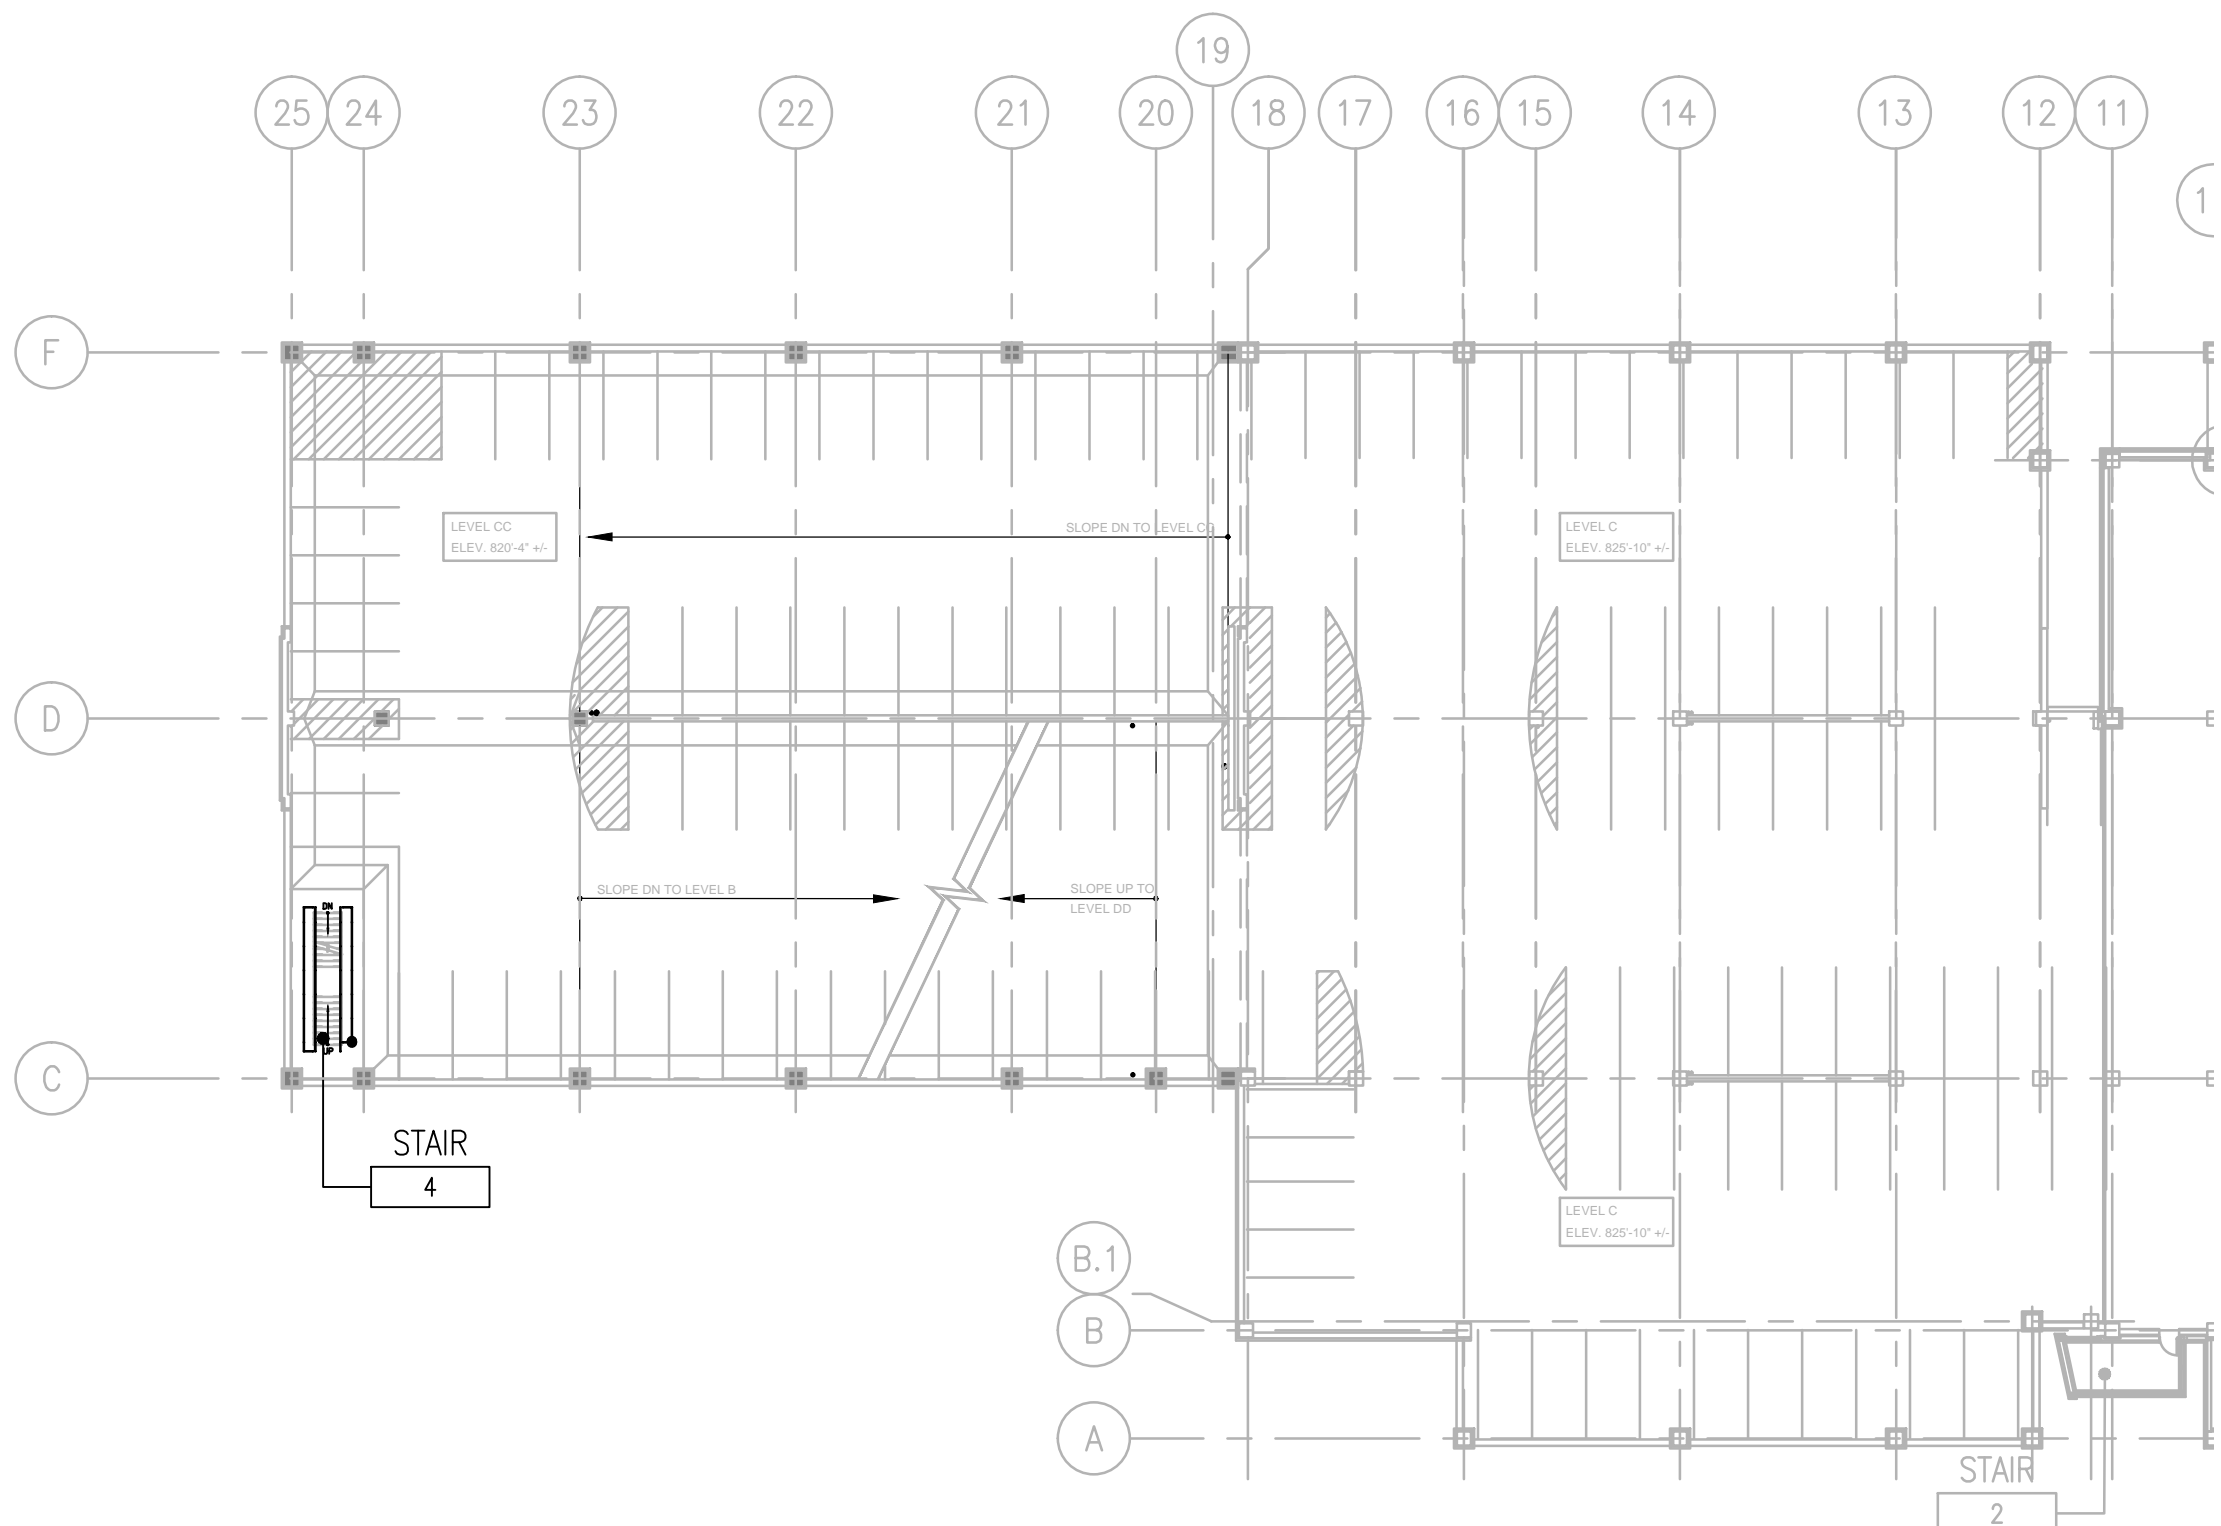


3 LEVEL C - CODE ANALYSIS PLAN  
1/32"=1'-0"

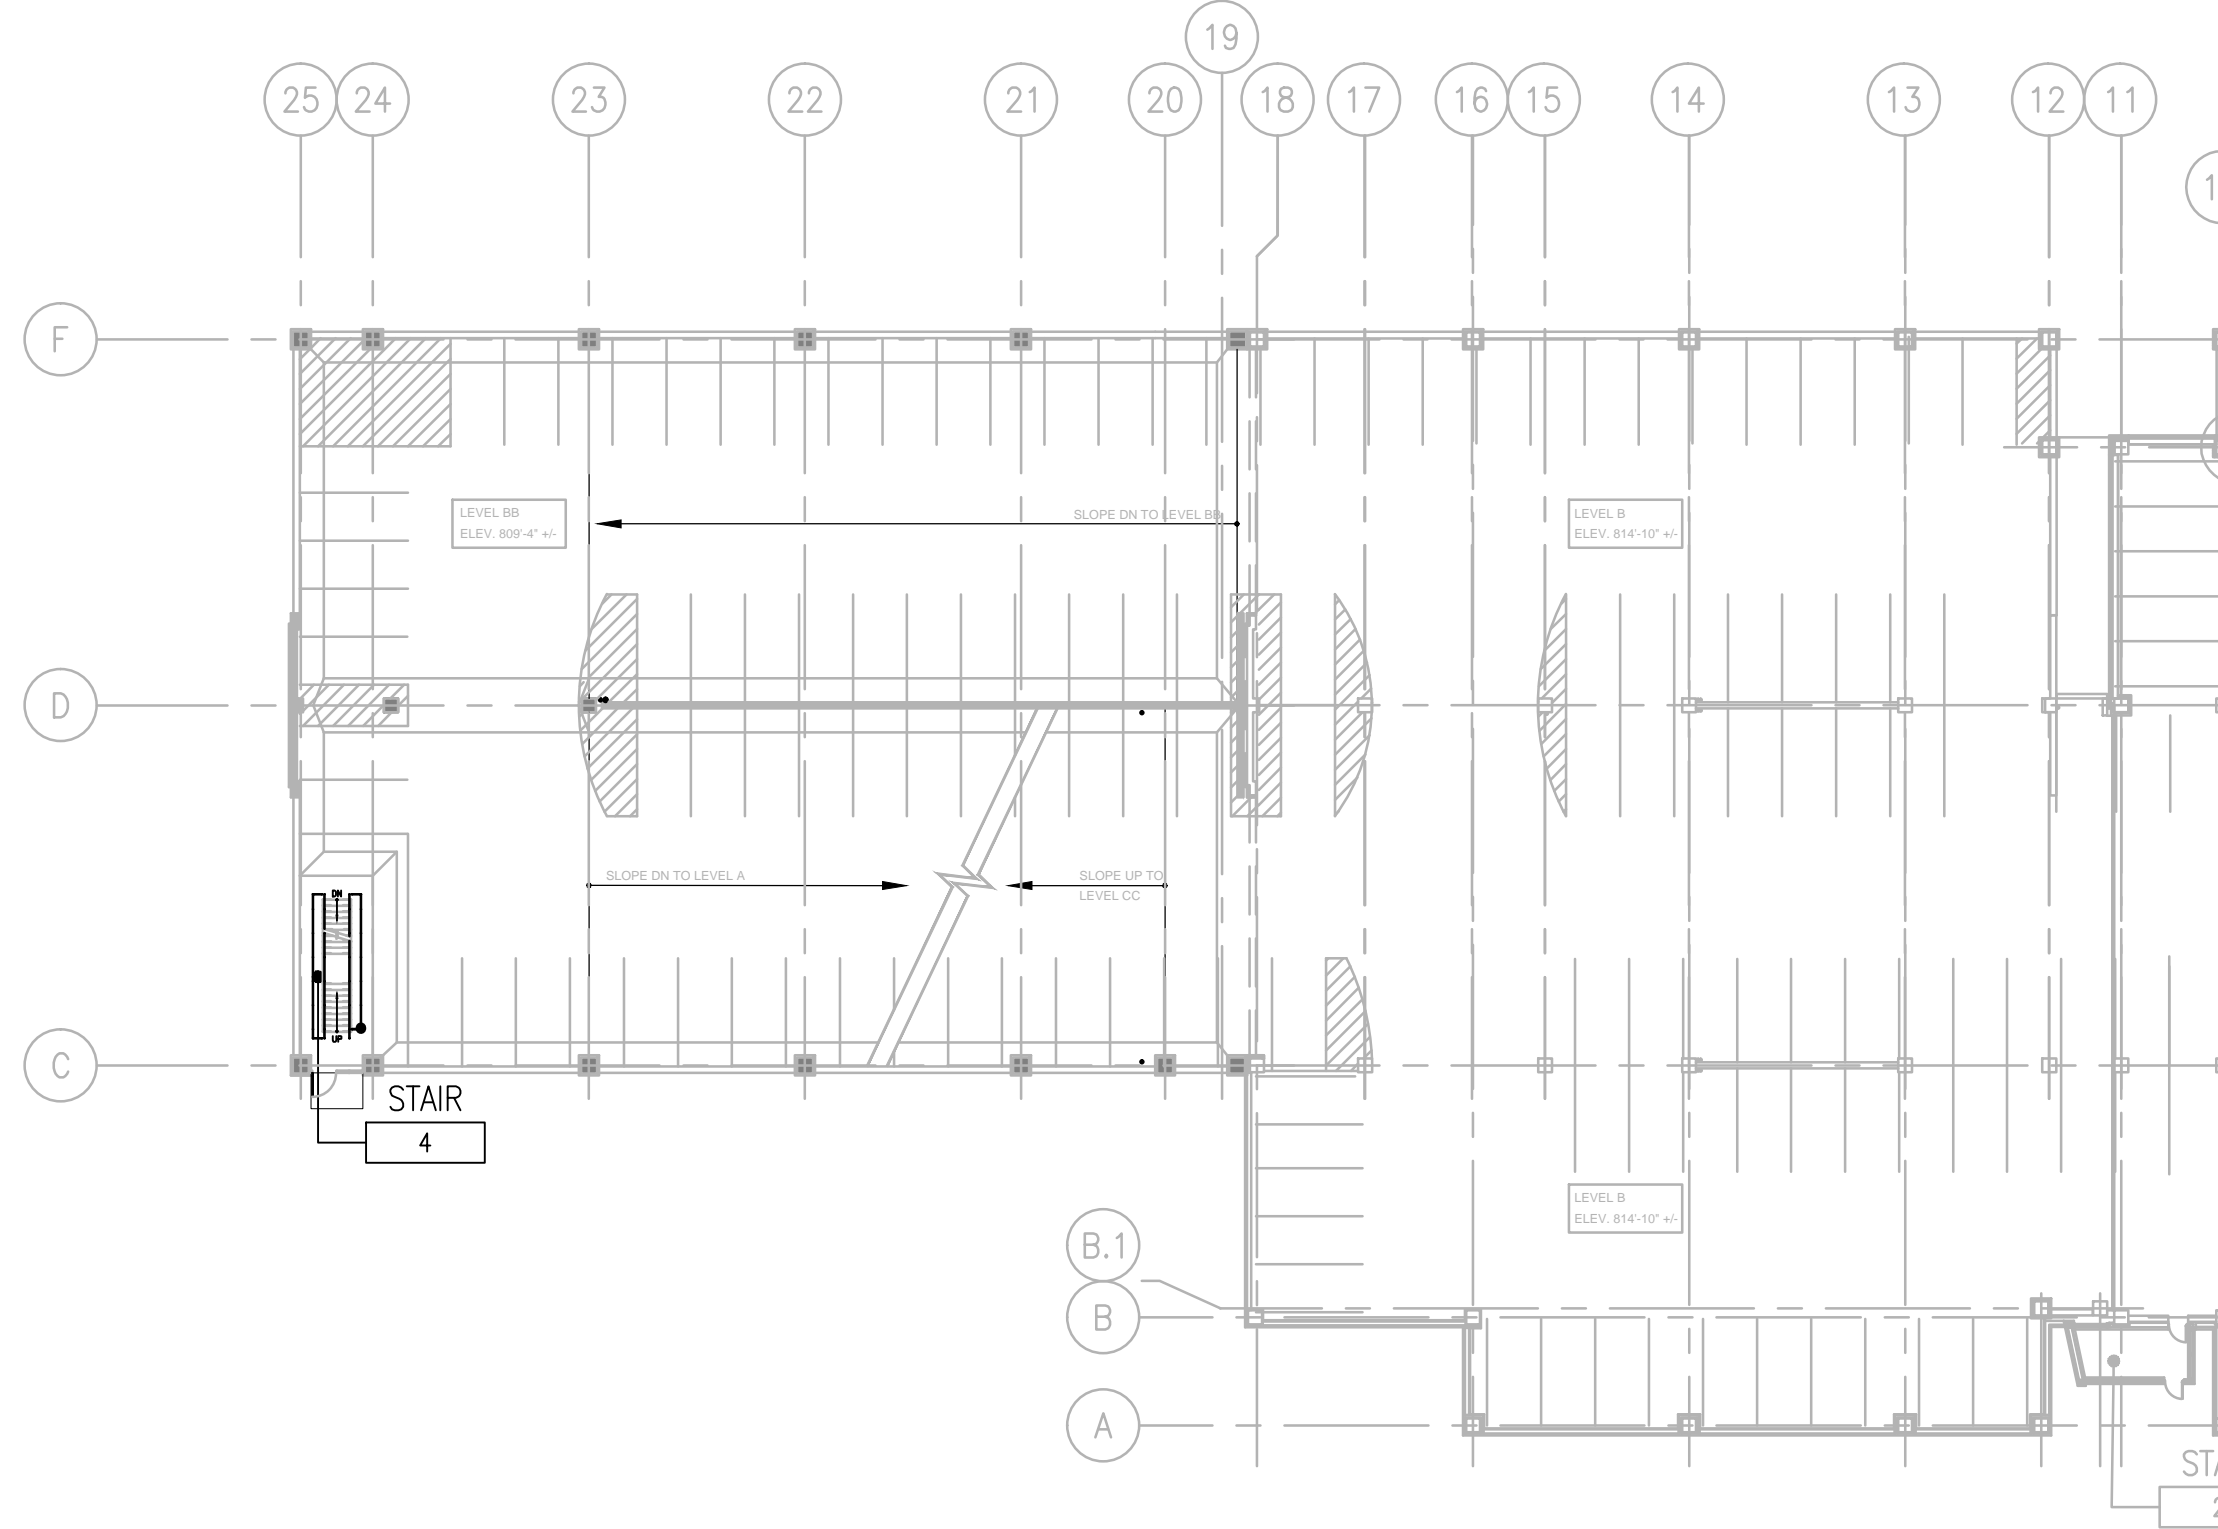

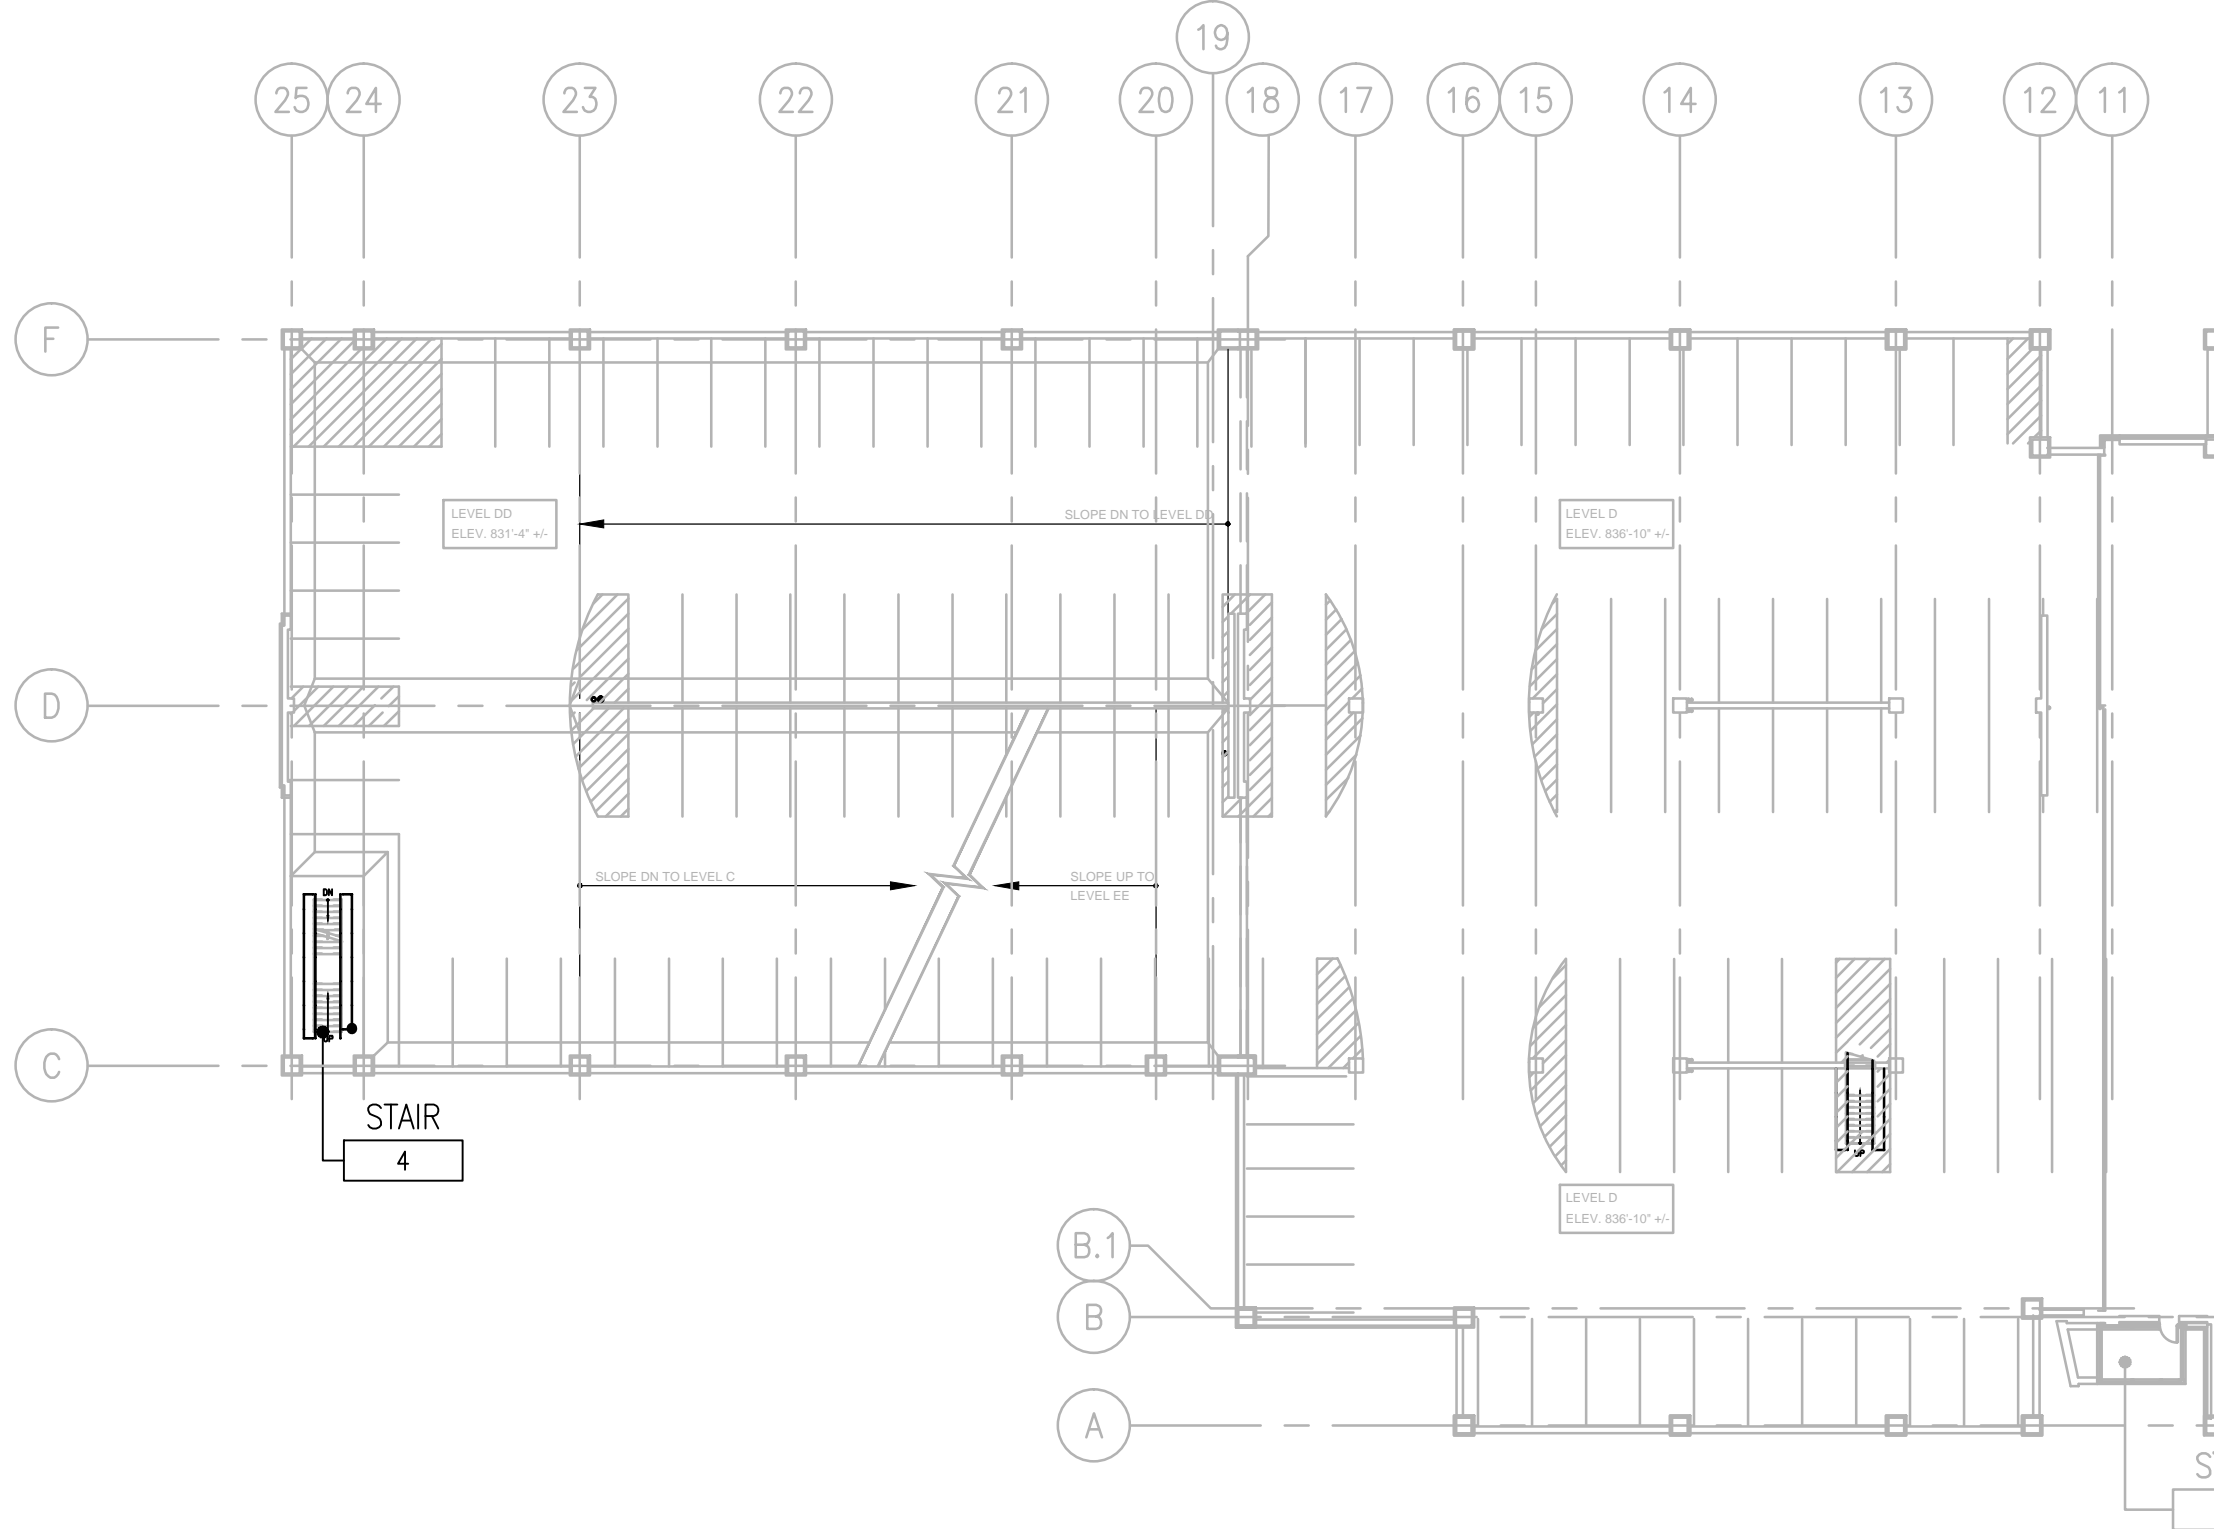


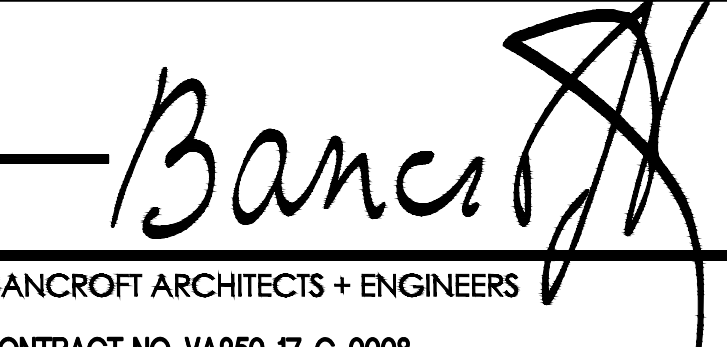

2 LEVEL B - CODE ANALYSIS PLAN  
1/32"=1'-0"

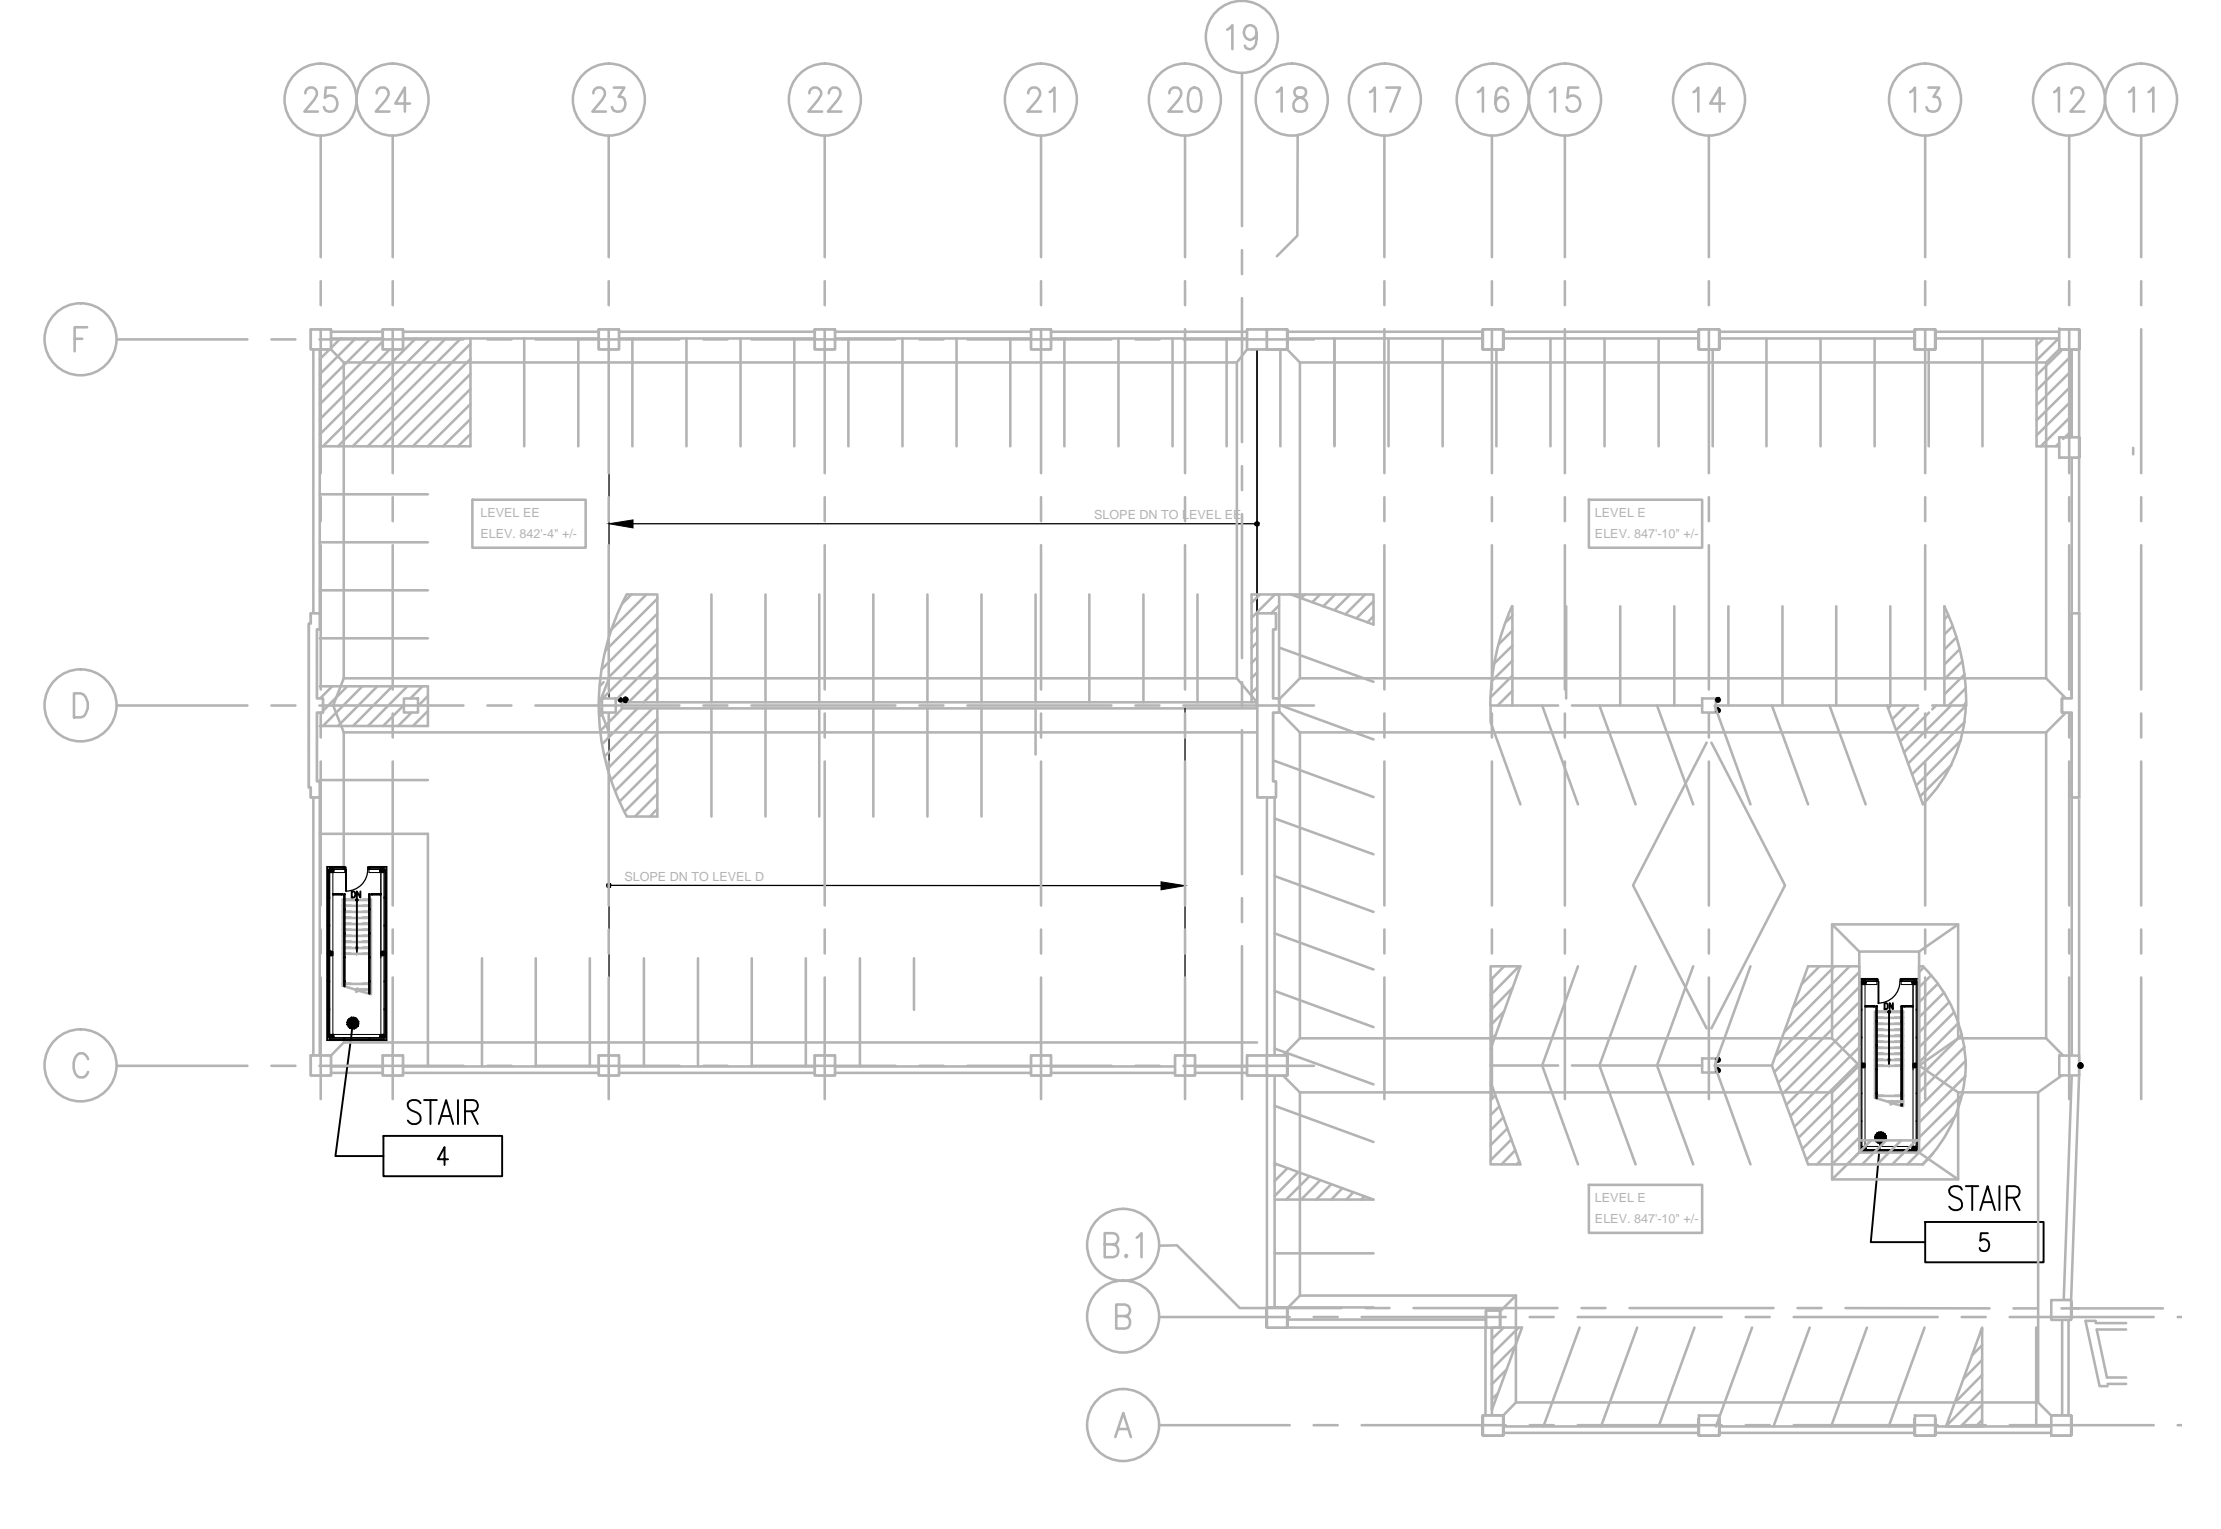

4 LEVEL D - CODE ANALYSIS PLAN  
1/32"=1'-0"



5 LEVEL E - CODE ANALYSIS PLAN  
1/32"=1'-0"

<div>100% FINAL BID DOCUMENTS 08-18-2017</div> <div>100% BID DOCUMENTS-NOT FOR CONSTRUCTION 07-24-2017</div> <div>95% CONSTRUCTION DOCUMENTS SUBMISSION 06-15-2017</div> <div>65% DESIGN DEVELOPMENT SUBMISSION 04-19-2017</div> <div>35% SCHEMATIC DESIGN SUBMISSION 03-06-2017</div> <div>Revisions: 2016-16-121 - Ann Arbor Parking Garage 506-331-10006.dwg 8-16-17 01:04:51 PM A.Gingrich</div>		<div>CONSULTANTS:</div> <div></div> <div>MIDWESTERN CONSULTING 3815 Plaza Drive Ann Arbor, Michigan 48108 (734) 995-0200 • www.midwesternconsulting.com Land Development • Land Survey • Institutional • Municipal Wireless Communications • Transportation • Landfill Services</div>		<div>KEYPLAN</div> <div></div>		<div>ARCHITECT + ENGINEERS:</div> <div><div>700 Nicholas Blvd., Suite 300 Eli Grove Village, IL 60007 Telephone : 847.952.9342 www.bancroft-ae.com Bancroft-AE Project No. 14-121</div></div> <div>VA CONTRACT NO. VA250-17-C-0008</div>		<div>Drawing Title</div> <div>CODE ANALYSIS PLANS</div> <div>Approved Project Director</div>		<div>Project Title</div> <div>CONSTRUCT NORTH PARKING STRUCTURE</div> <div>Location</div> <div>ANN ARBOR, MICHIGAN</div> <div>Date</div> <div>08-18-2017</div> <div>Checked</div> <div>EM</div> <div>Drawn</div> <div>AQ</div>		<div>Project Number</div> <div>506-331</div> <div>Building Number</div> <div>29</div> <div>Drawing Number</div> <div>G-006</div>		<div>Office of Construction and Facilities Management</div> <div></div>	
--	--	---	--	---	--	---	--	--	--	--	--	--	--	--	--