




1 EXTERIOR WALL DETAIL  
SCALE: 3/4" = 1'-0"

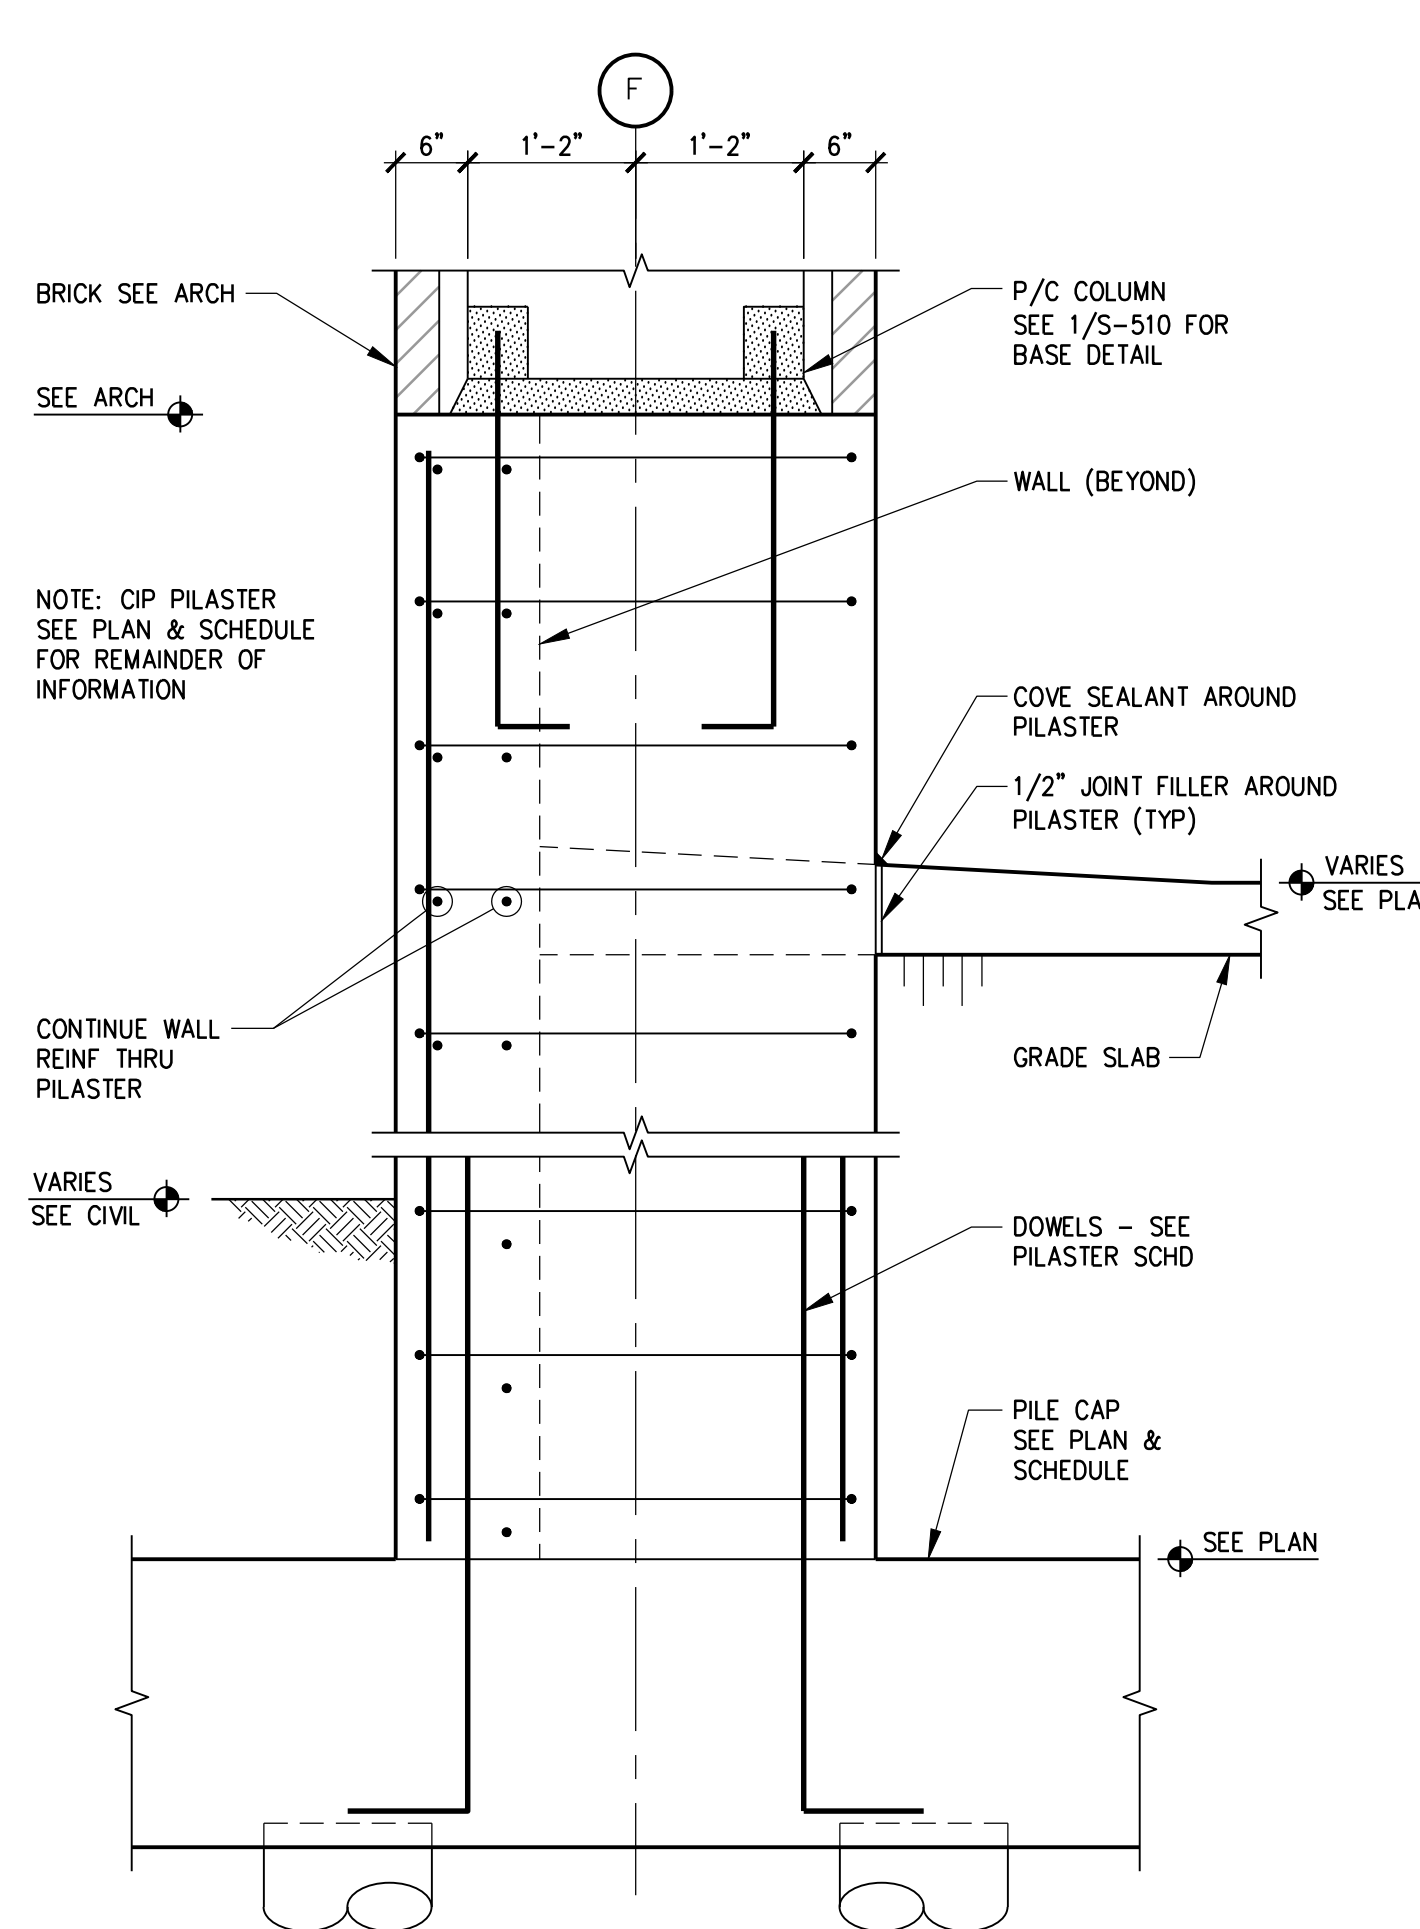


2 EXTERIOR PILASTER DETAIL  
SCALE: 3/4" = 1'-0"

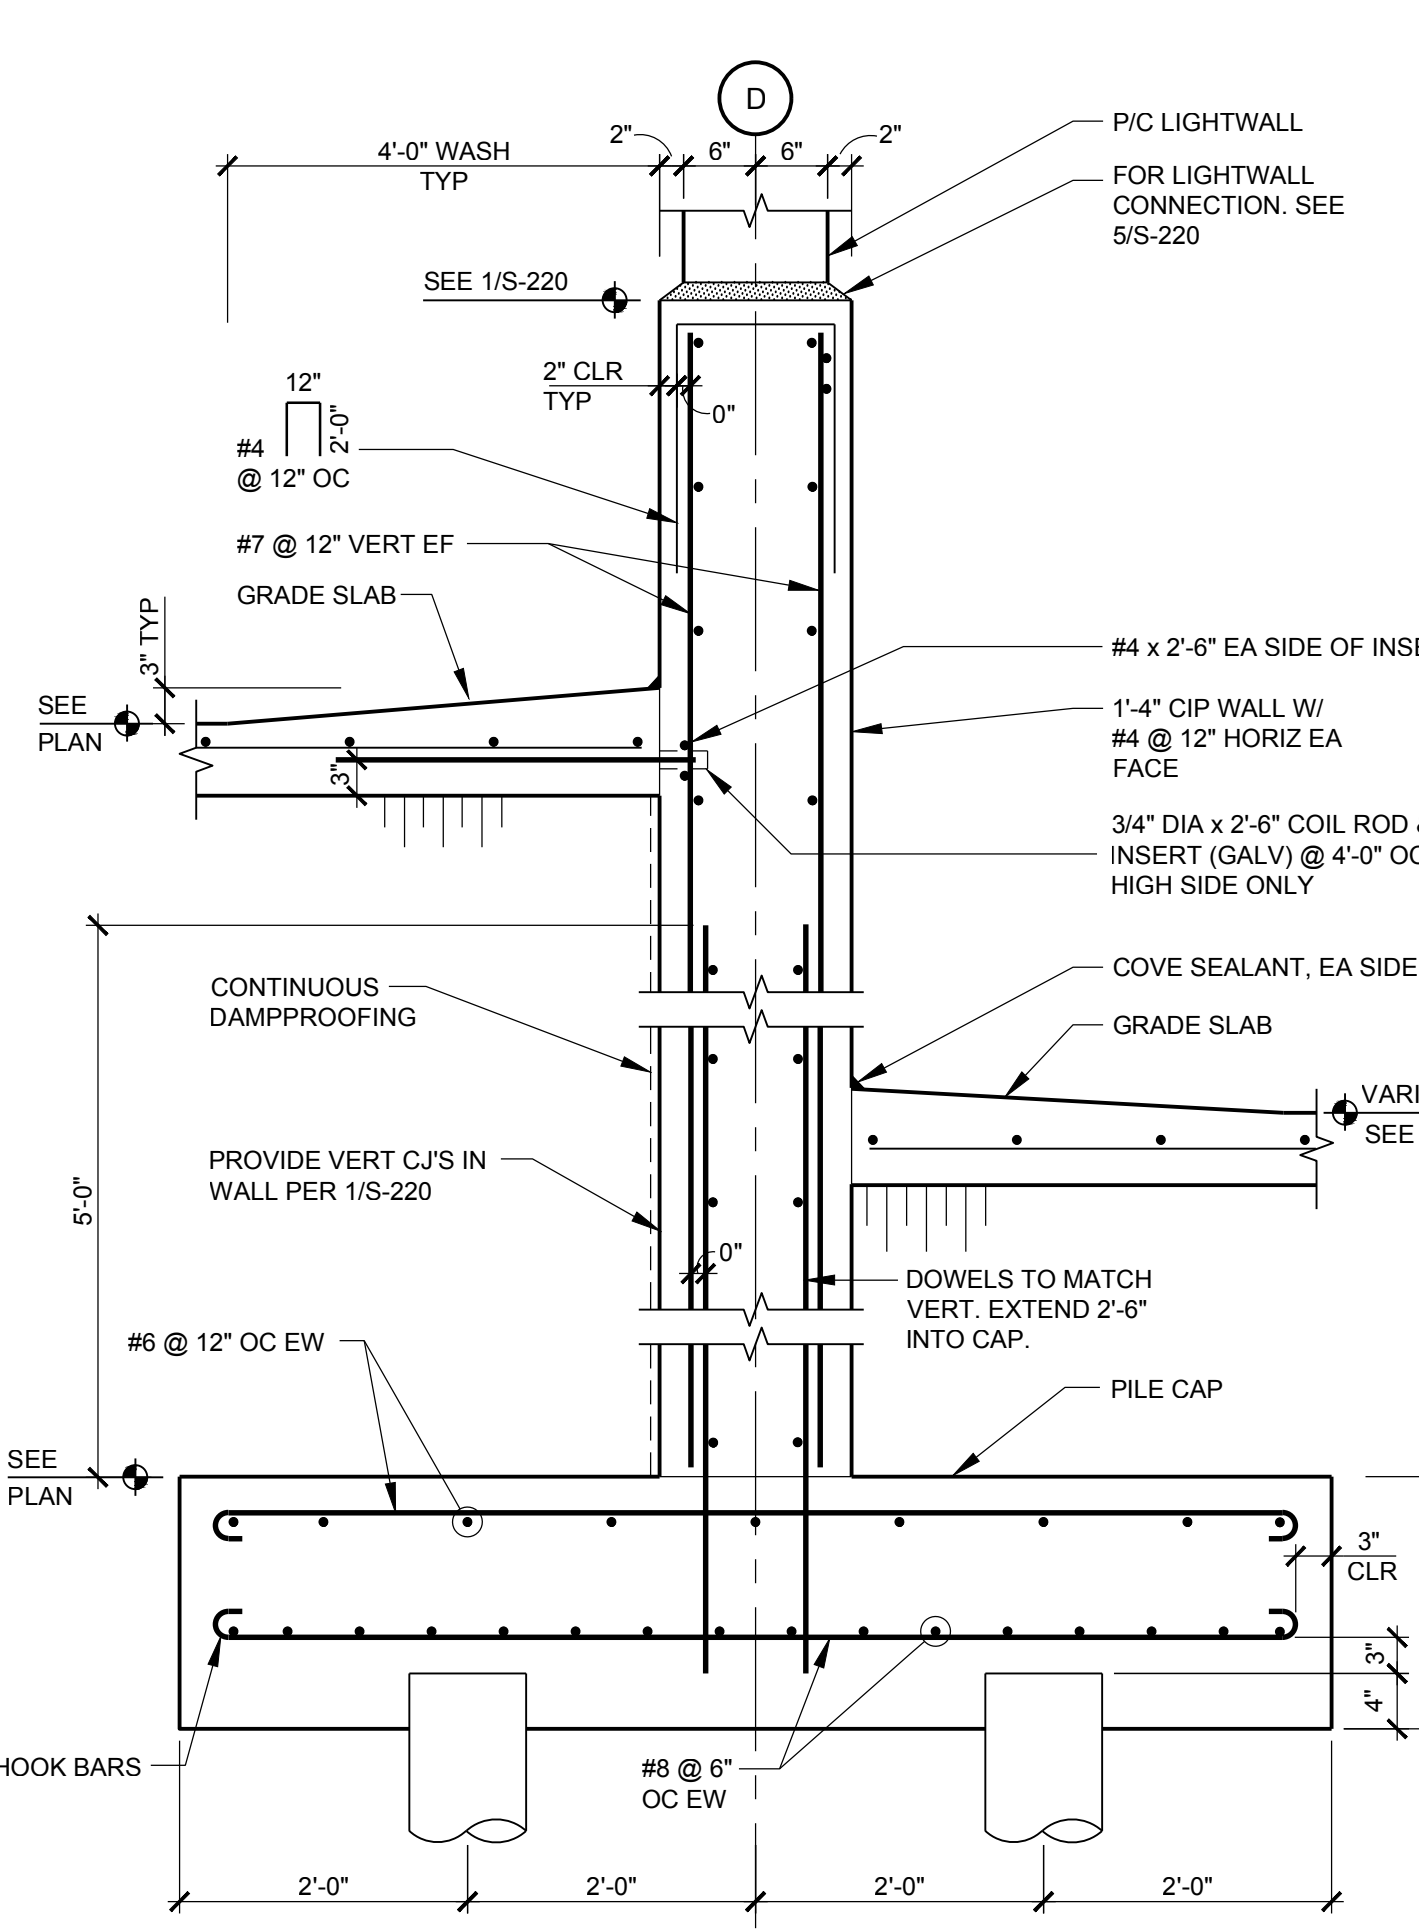


3 INTERIOR WALL DETAIL  
SCALE: 3/4" = 1'-0"

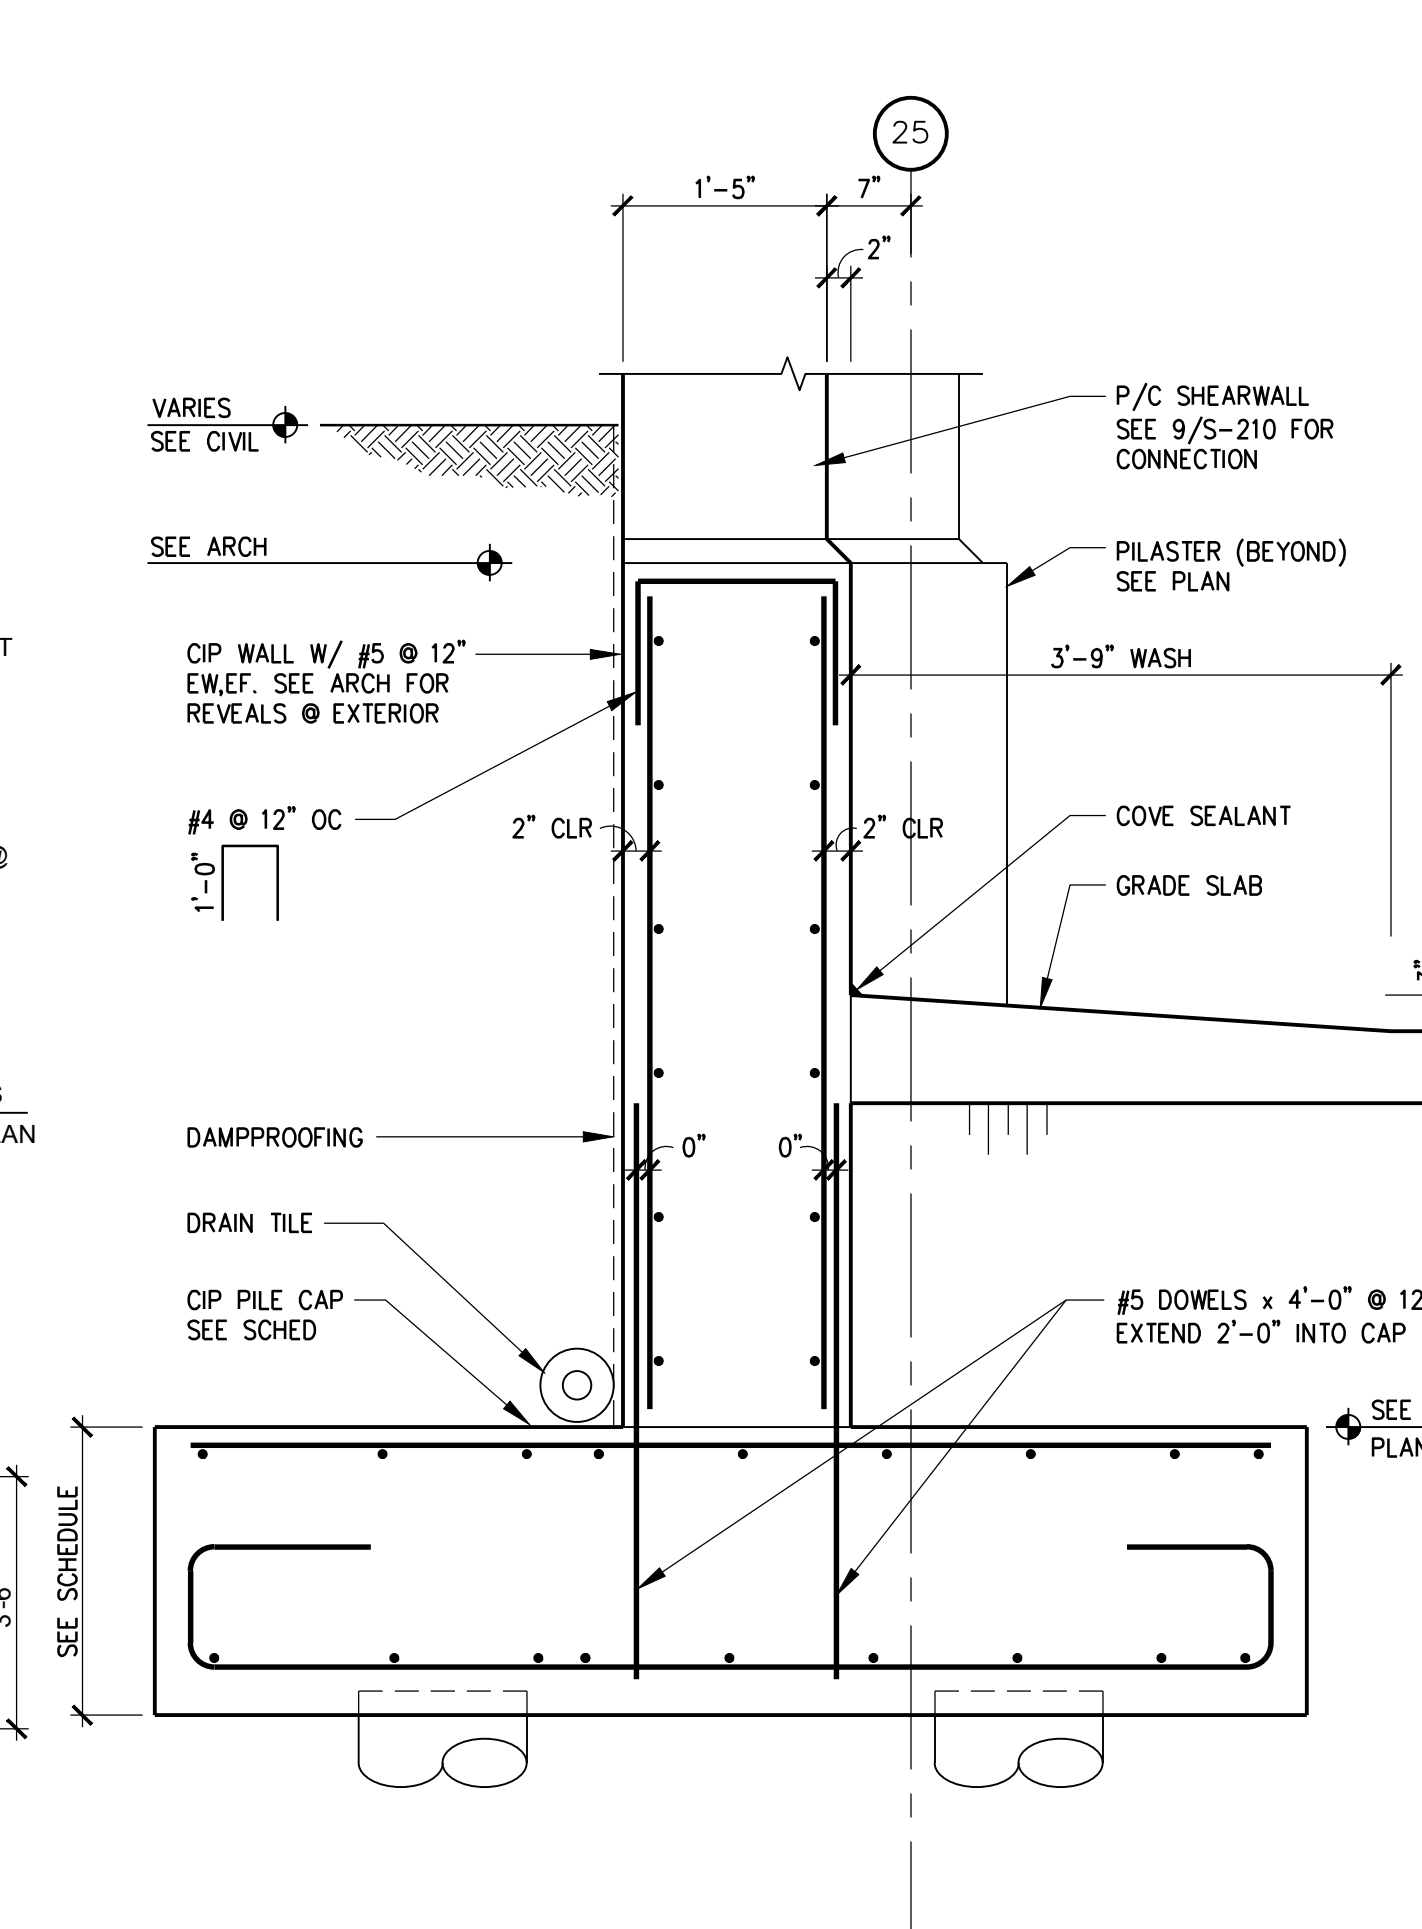


4 EXTERIOR WALL DETAIL  
SCALE: 3/4" = 1'-0"

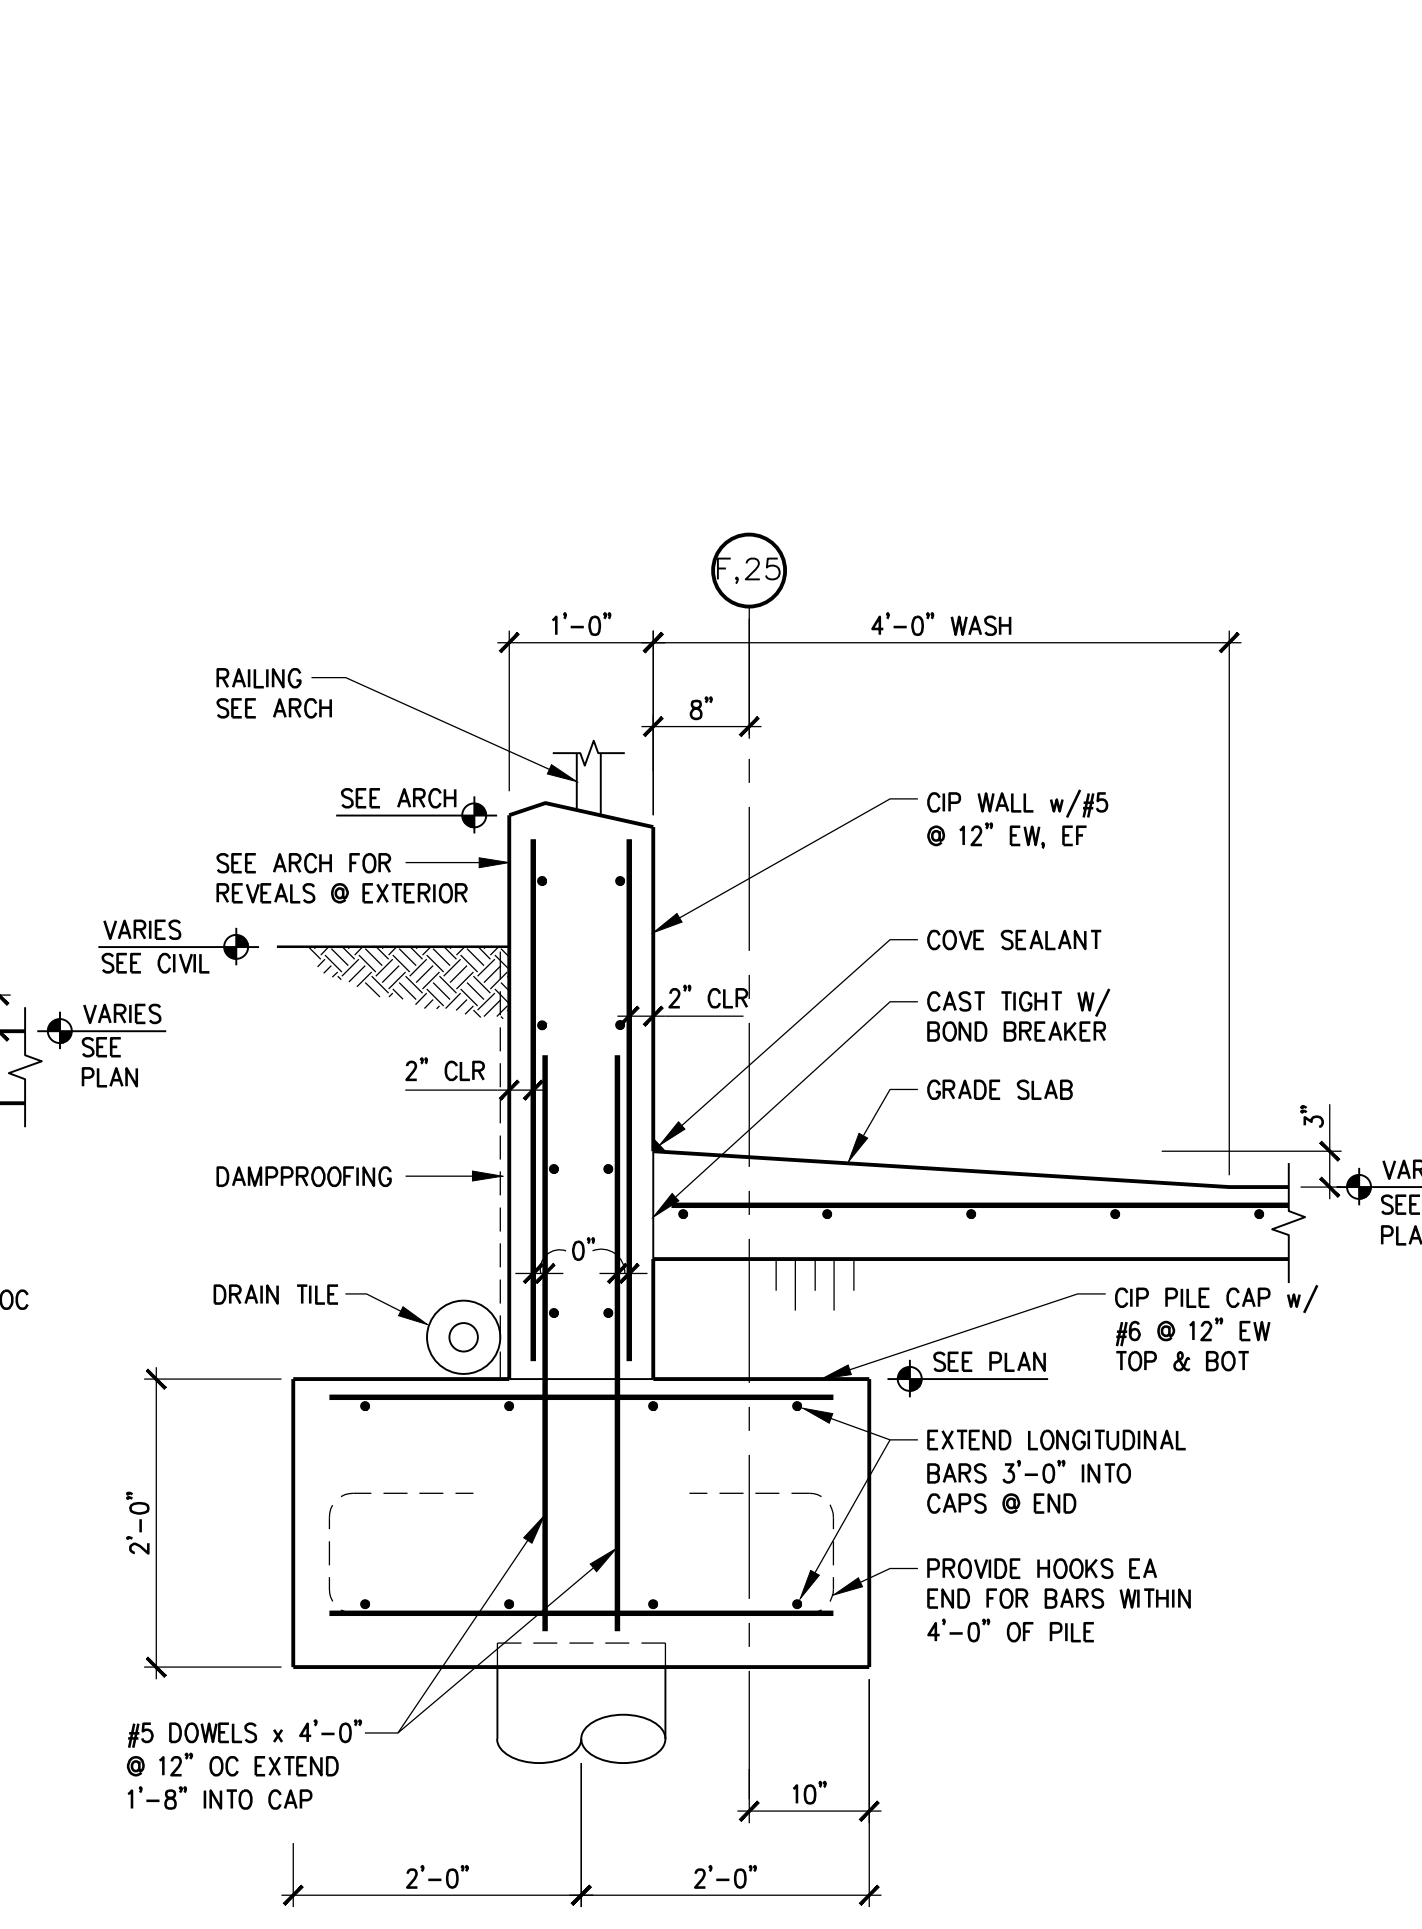


5 EXTERIOR WALL DETAIL  
SCALE: 3/4" = 1'-0"

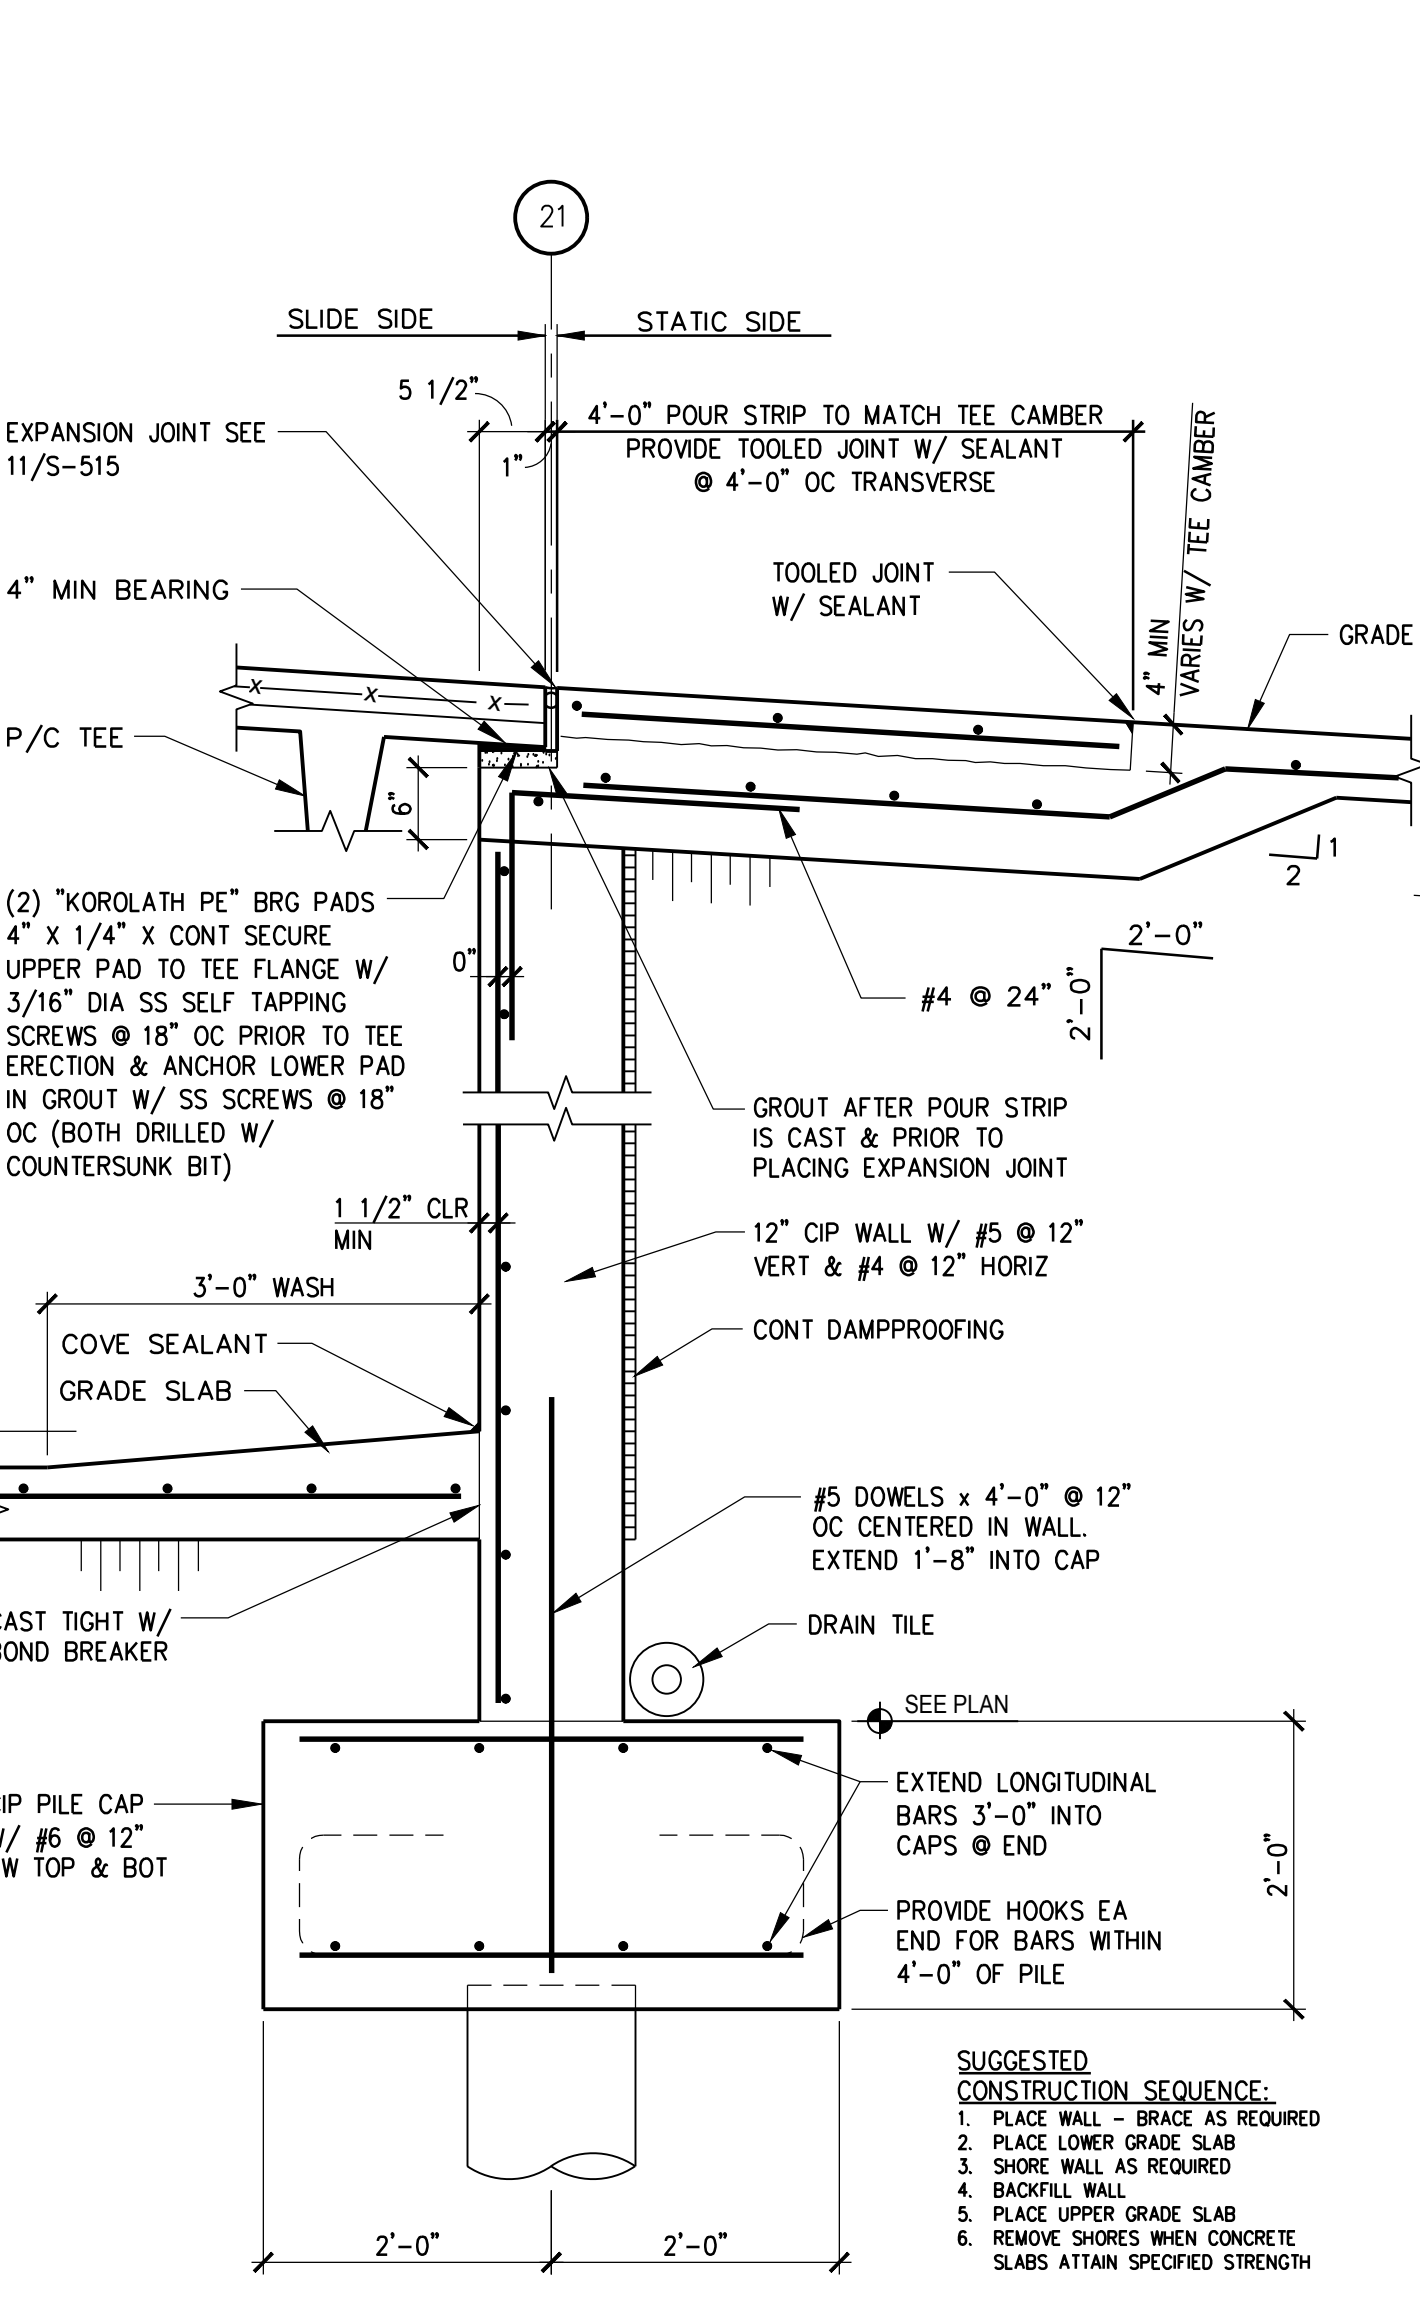


6 WALL/SLAB DETAIL  
SCALE: 3/4" = 1'-0"

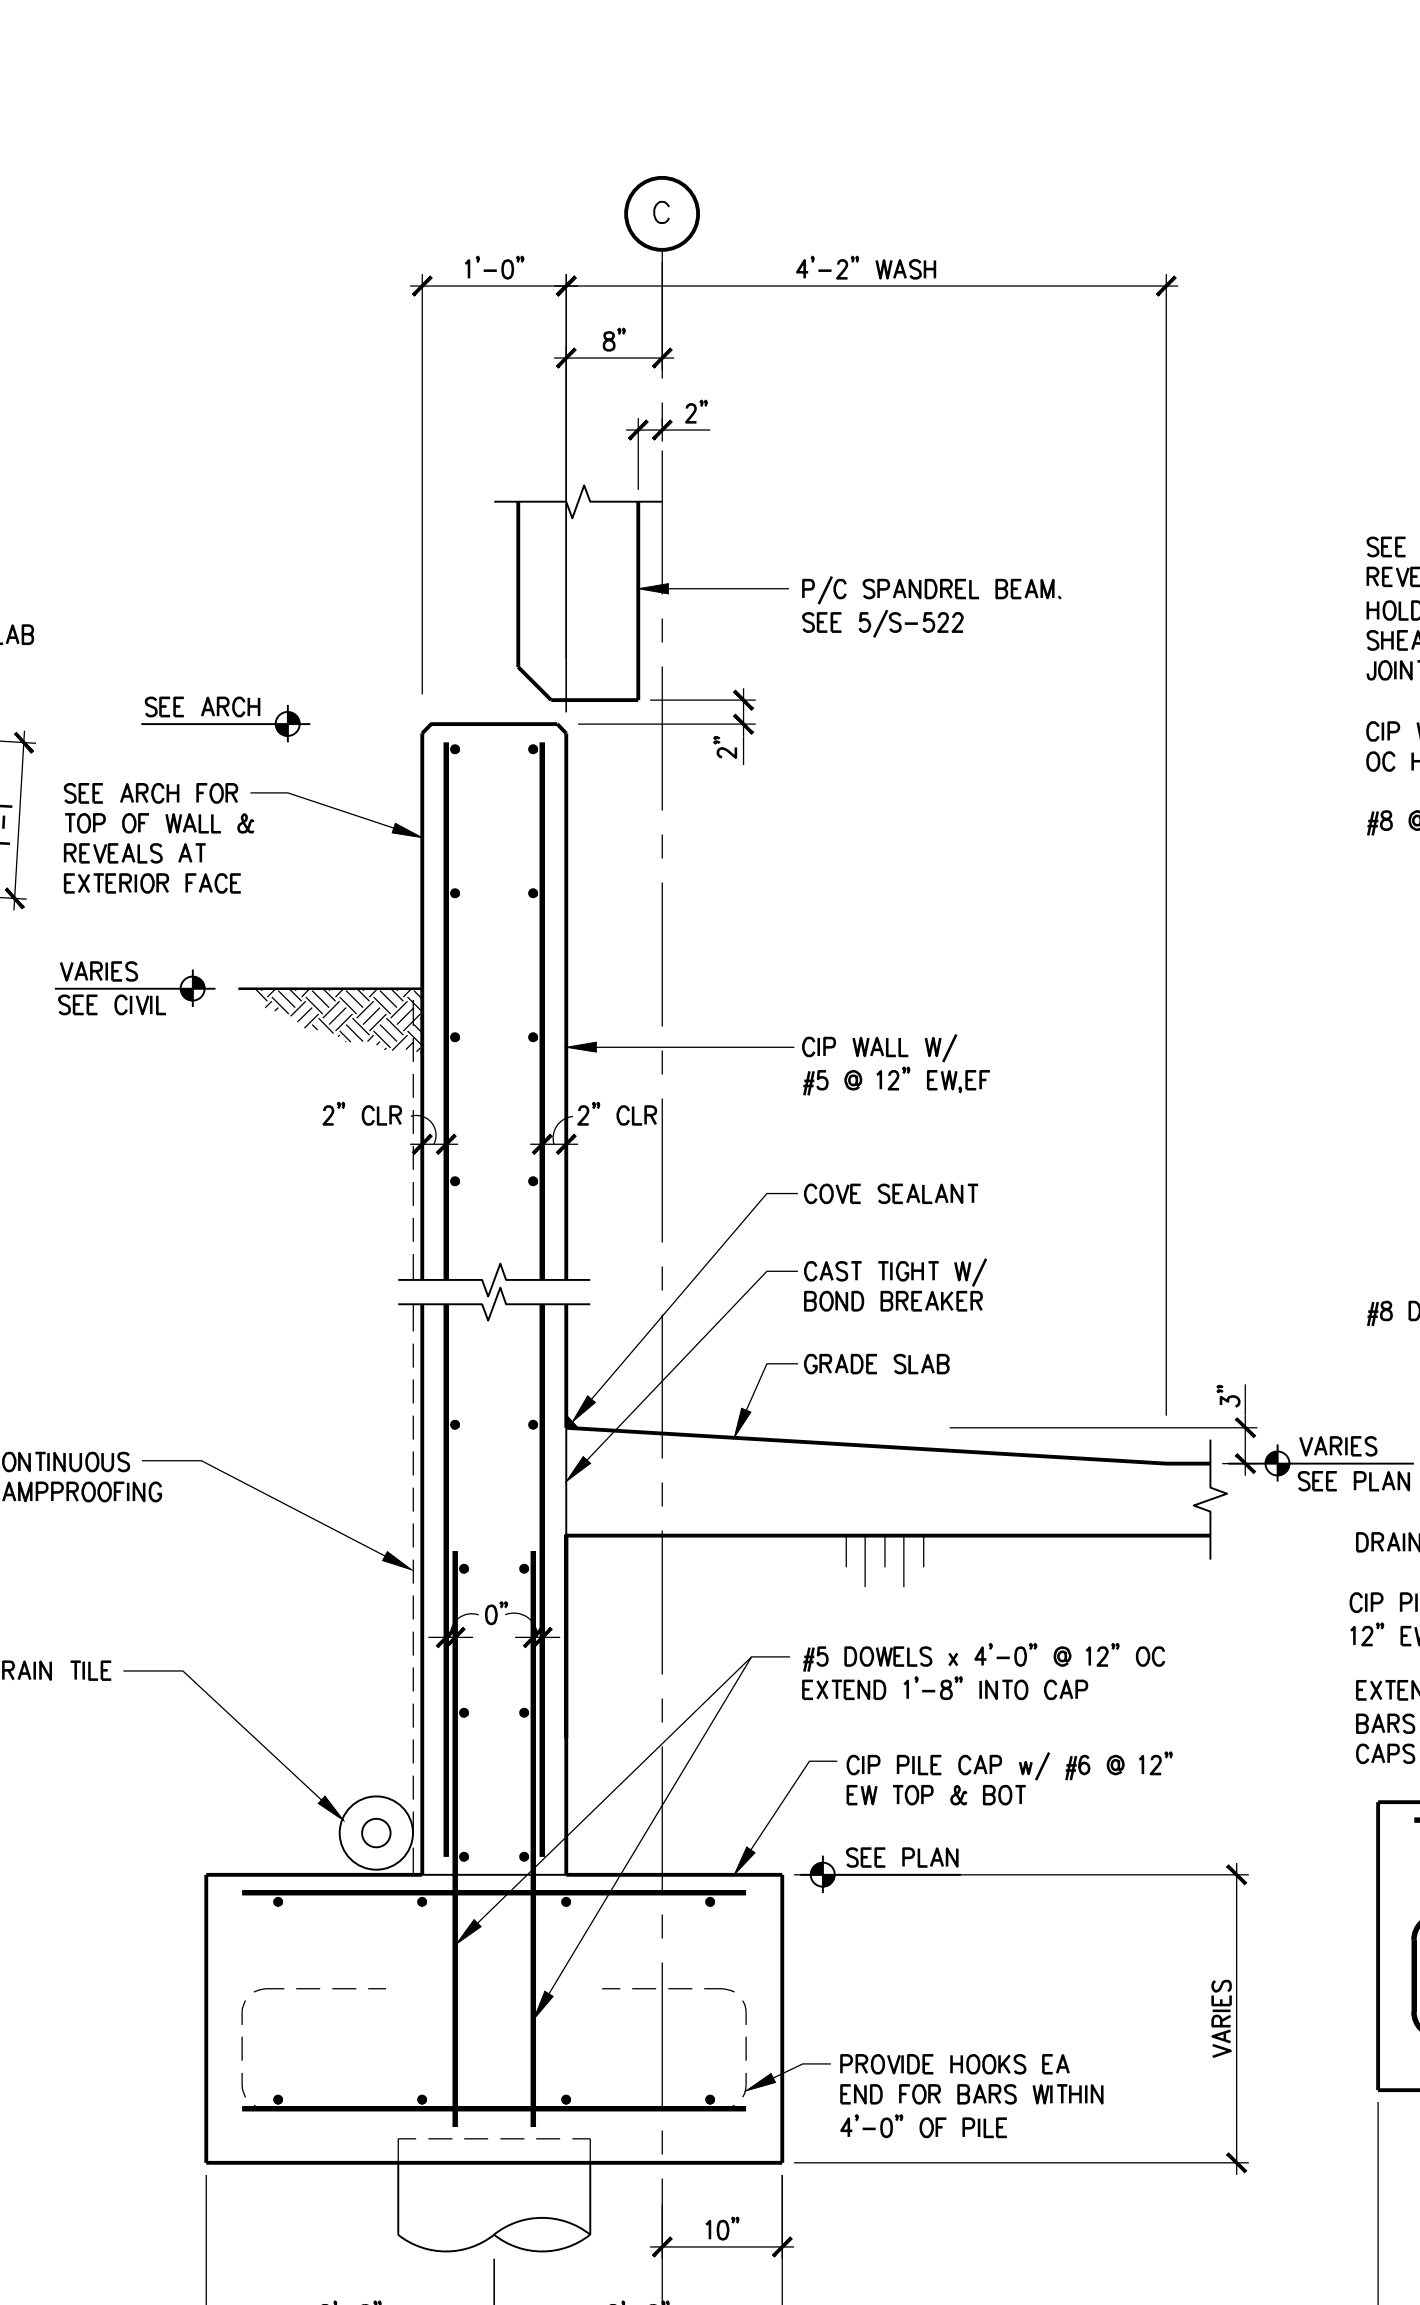


7 EXTERIOR WALL DETAIL  
SCALE: 3/4" = 1'-0"

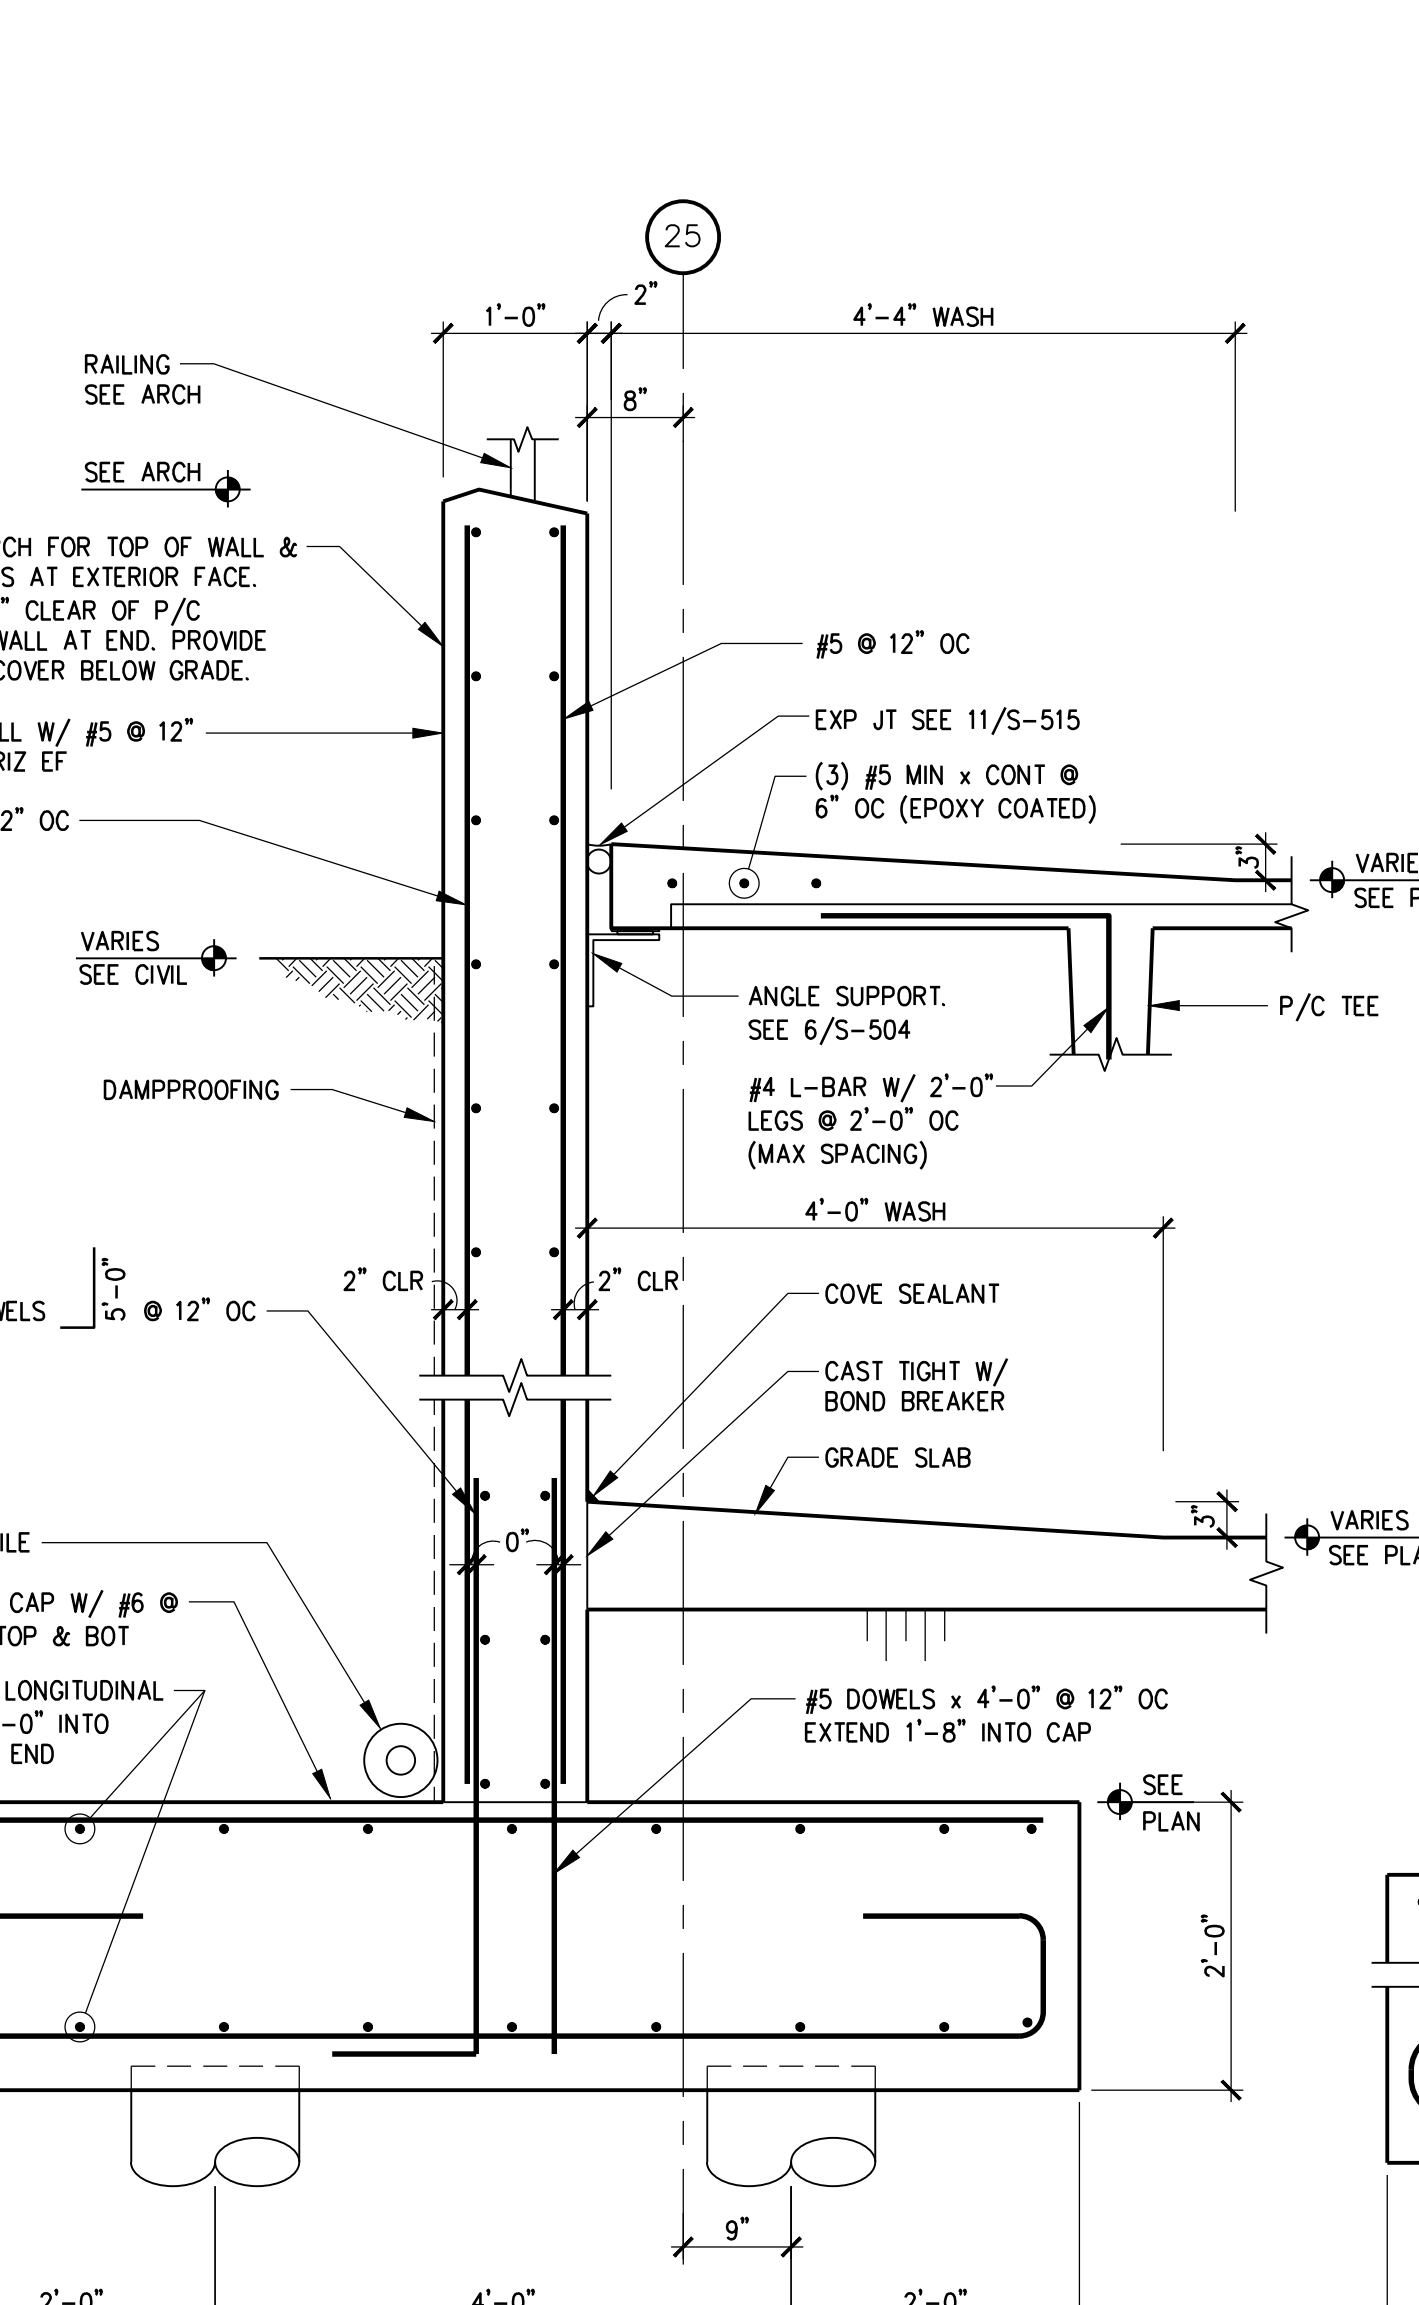


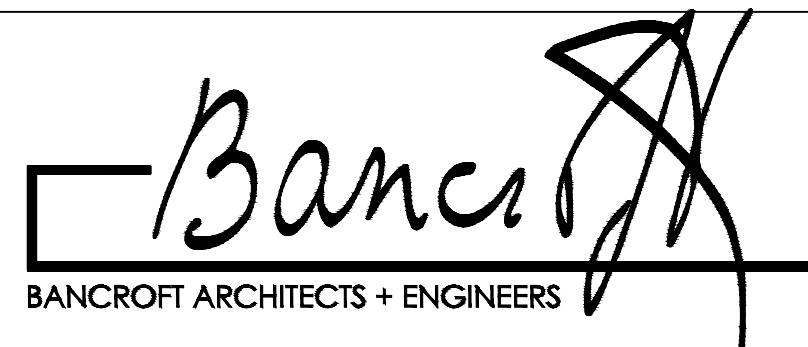

8 EXTERIOR WALL DETAIL  
SCALE: 3/4" = 1'-0"

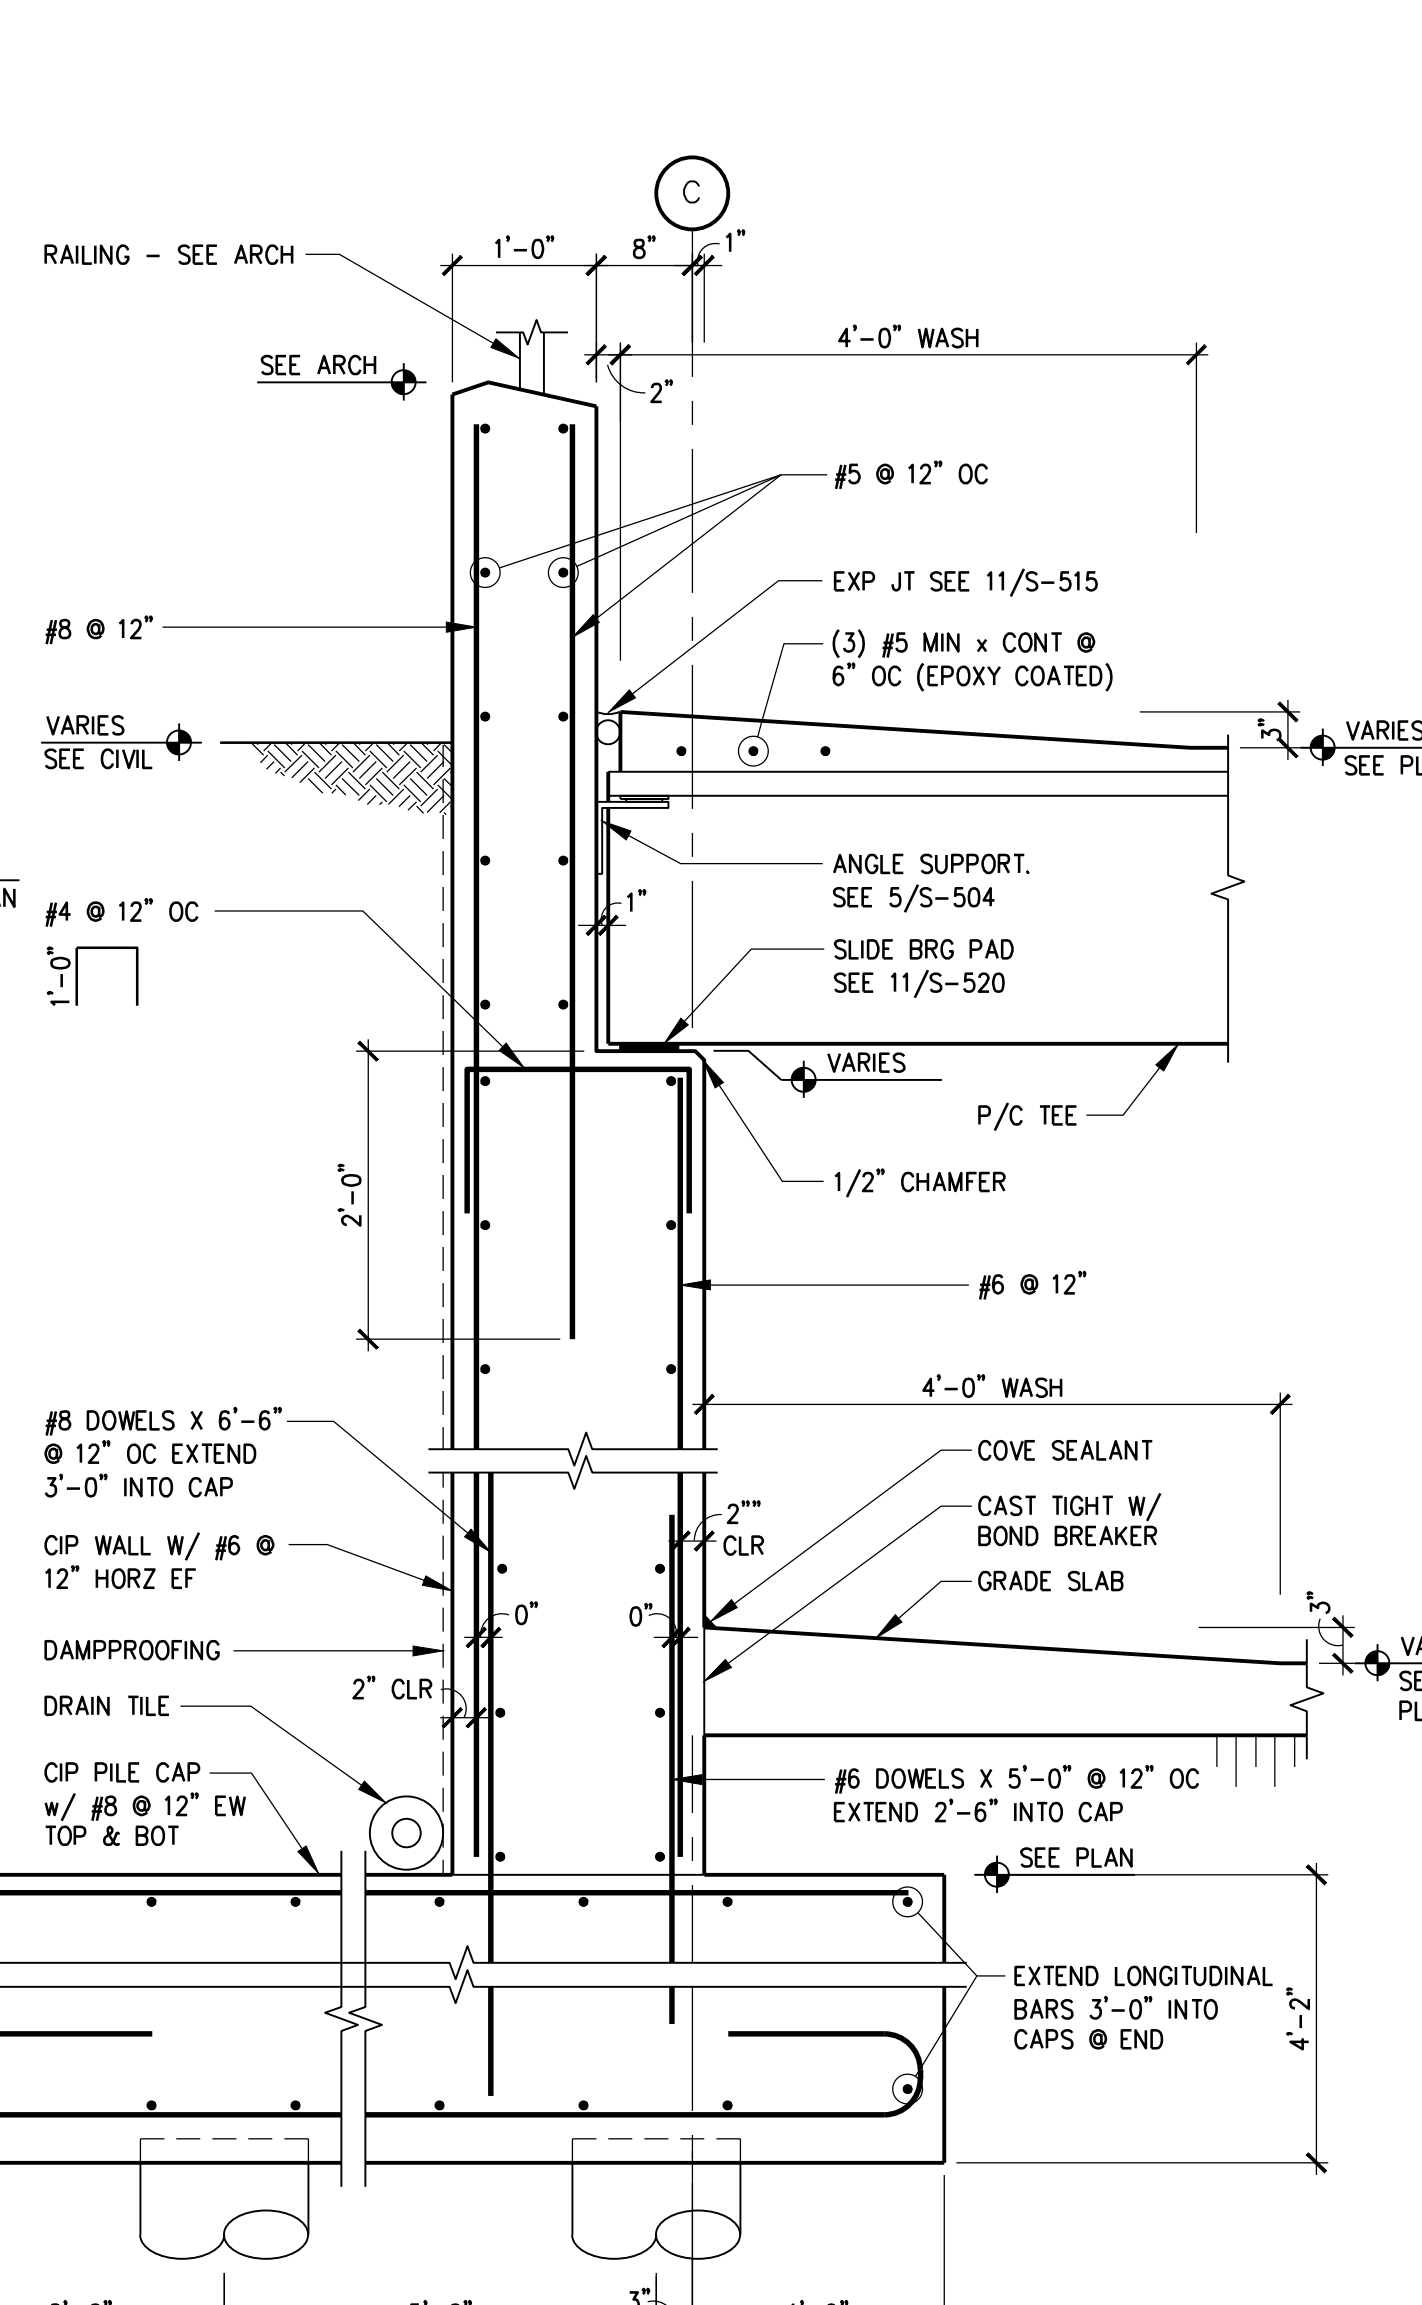

9 EXTERIOR WALL DETAIL  
SCALE: 3/4" = 1'-0"

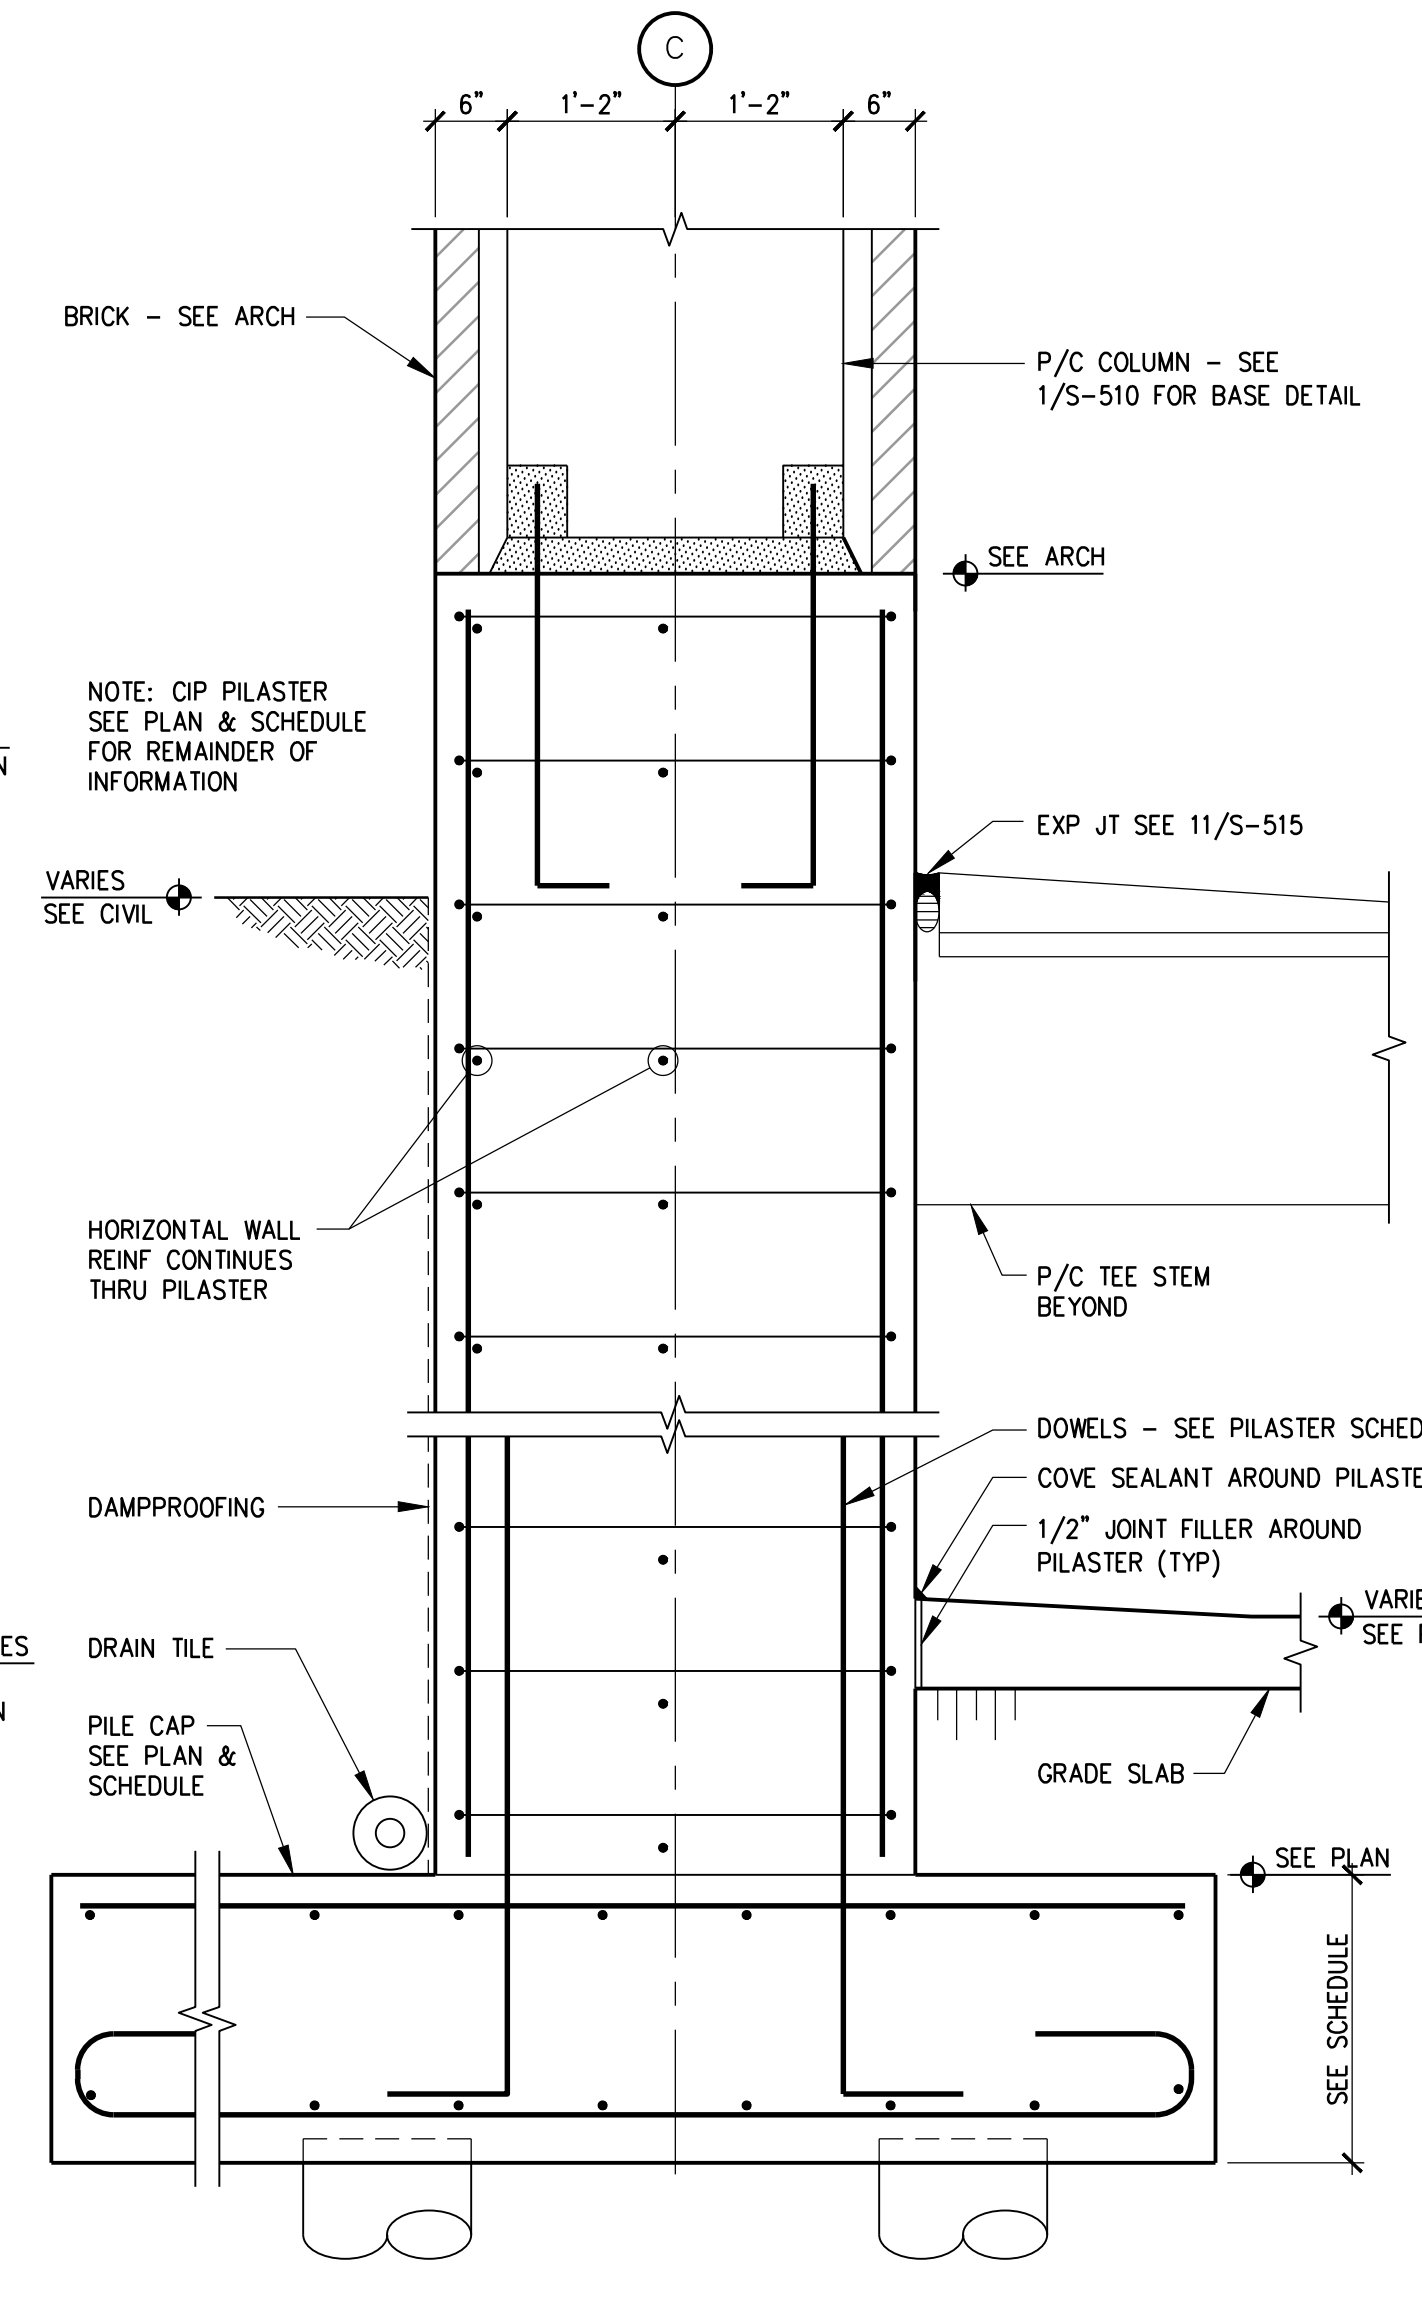

10 EXTERIOR PILASTER DETAIL  
SCALE: 3/4" = 1'-0"

<b>100% FINAL BID DOCUMENTS</b> 08-18-2017 <b>100% BID DOCUMENTS - NOT FOR CONSTRUCTION</b> 07-24-2017 <b>95% CONSTRUCTION DOCUMENTS SUBMISSION</b> 06-15-2017 <b>65% DESIGN DEVELOPMENT SUBMISSION</b> 04-19-2017 <b>35% SCHEMATIC DESIGN SUBMISSION</b> 03-06-2017 Revisions: _____ Date: _____		<b>CONSULTANTS:</b>  <b>WALKER CONSULTANTS</b> 225 Auto Drive, Suite 1 Ann Arbor, MI 48106		<b>MIDWESTERN CONSULTING</b> 3815 Plaza Drive, Ann Arbor, Michigan 48106 (734) 995-0200 • www.midwesternconsulting.com Land Development • Land Survey • Institutional • Municipal Wireless Communications • Transportation • Landfill Services		<b>KEYPLAN</b>		<b>ARCHITECT + ENGINEERS:</b>  <b>BANCROFT ARCHITECTS + ENGINEERS</b> 700 Nicholas Blvd., Suite 300 Elk Grove Village, IL 60007 Telephone: 847.952.9362 www.bancroft-ae.com Bancroft-AE Project No. 16-121 VA CONTRACT NO. VA250-17-C-0008		<b>Drawing Title</b> FOUNDATION DETAILS <b>Approved Project Director</b>		<b>Project Title</b> CONSTRUCT NORTH PARKING STRUCTURE <b>Location</b> ANN ARBOR, MICHIGAN <b>Date</b> 08-18-2017 <b>Checked</b> JBM <b>Drawn</b> KJW		<b>Project Number</b> 506-331 <b>Building Number</b> 29 <b>Drawing Number</b> S-503		<b>Office of Construction and Facilities Management</b> 	
---	--	---	--	--	--	----------------	--	---	--	--	--	--	--	--	--	--	--