




three inches = one foot
one and one half inches = one foot
one inch = one foot
three quarters inch = one foot
one half inch = one foot
three eighths inch = one foot
one quarter inch = one foot
one eighth inch = one foot

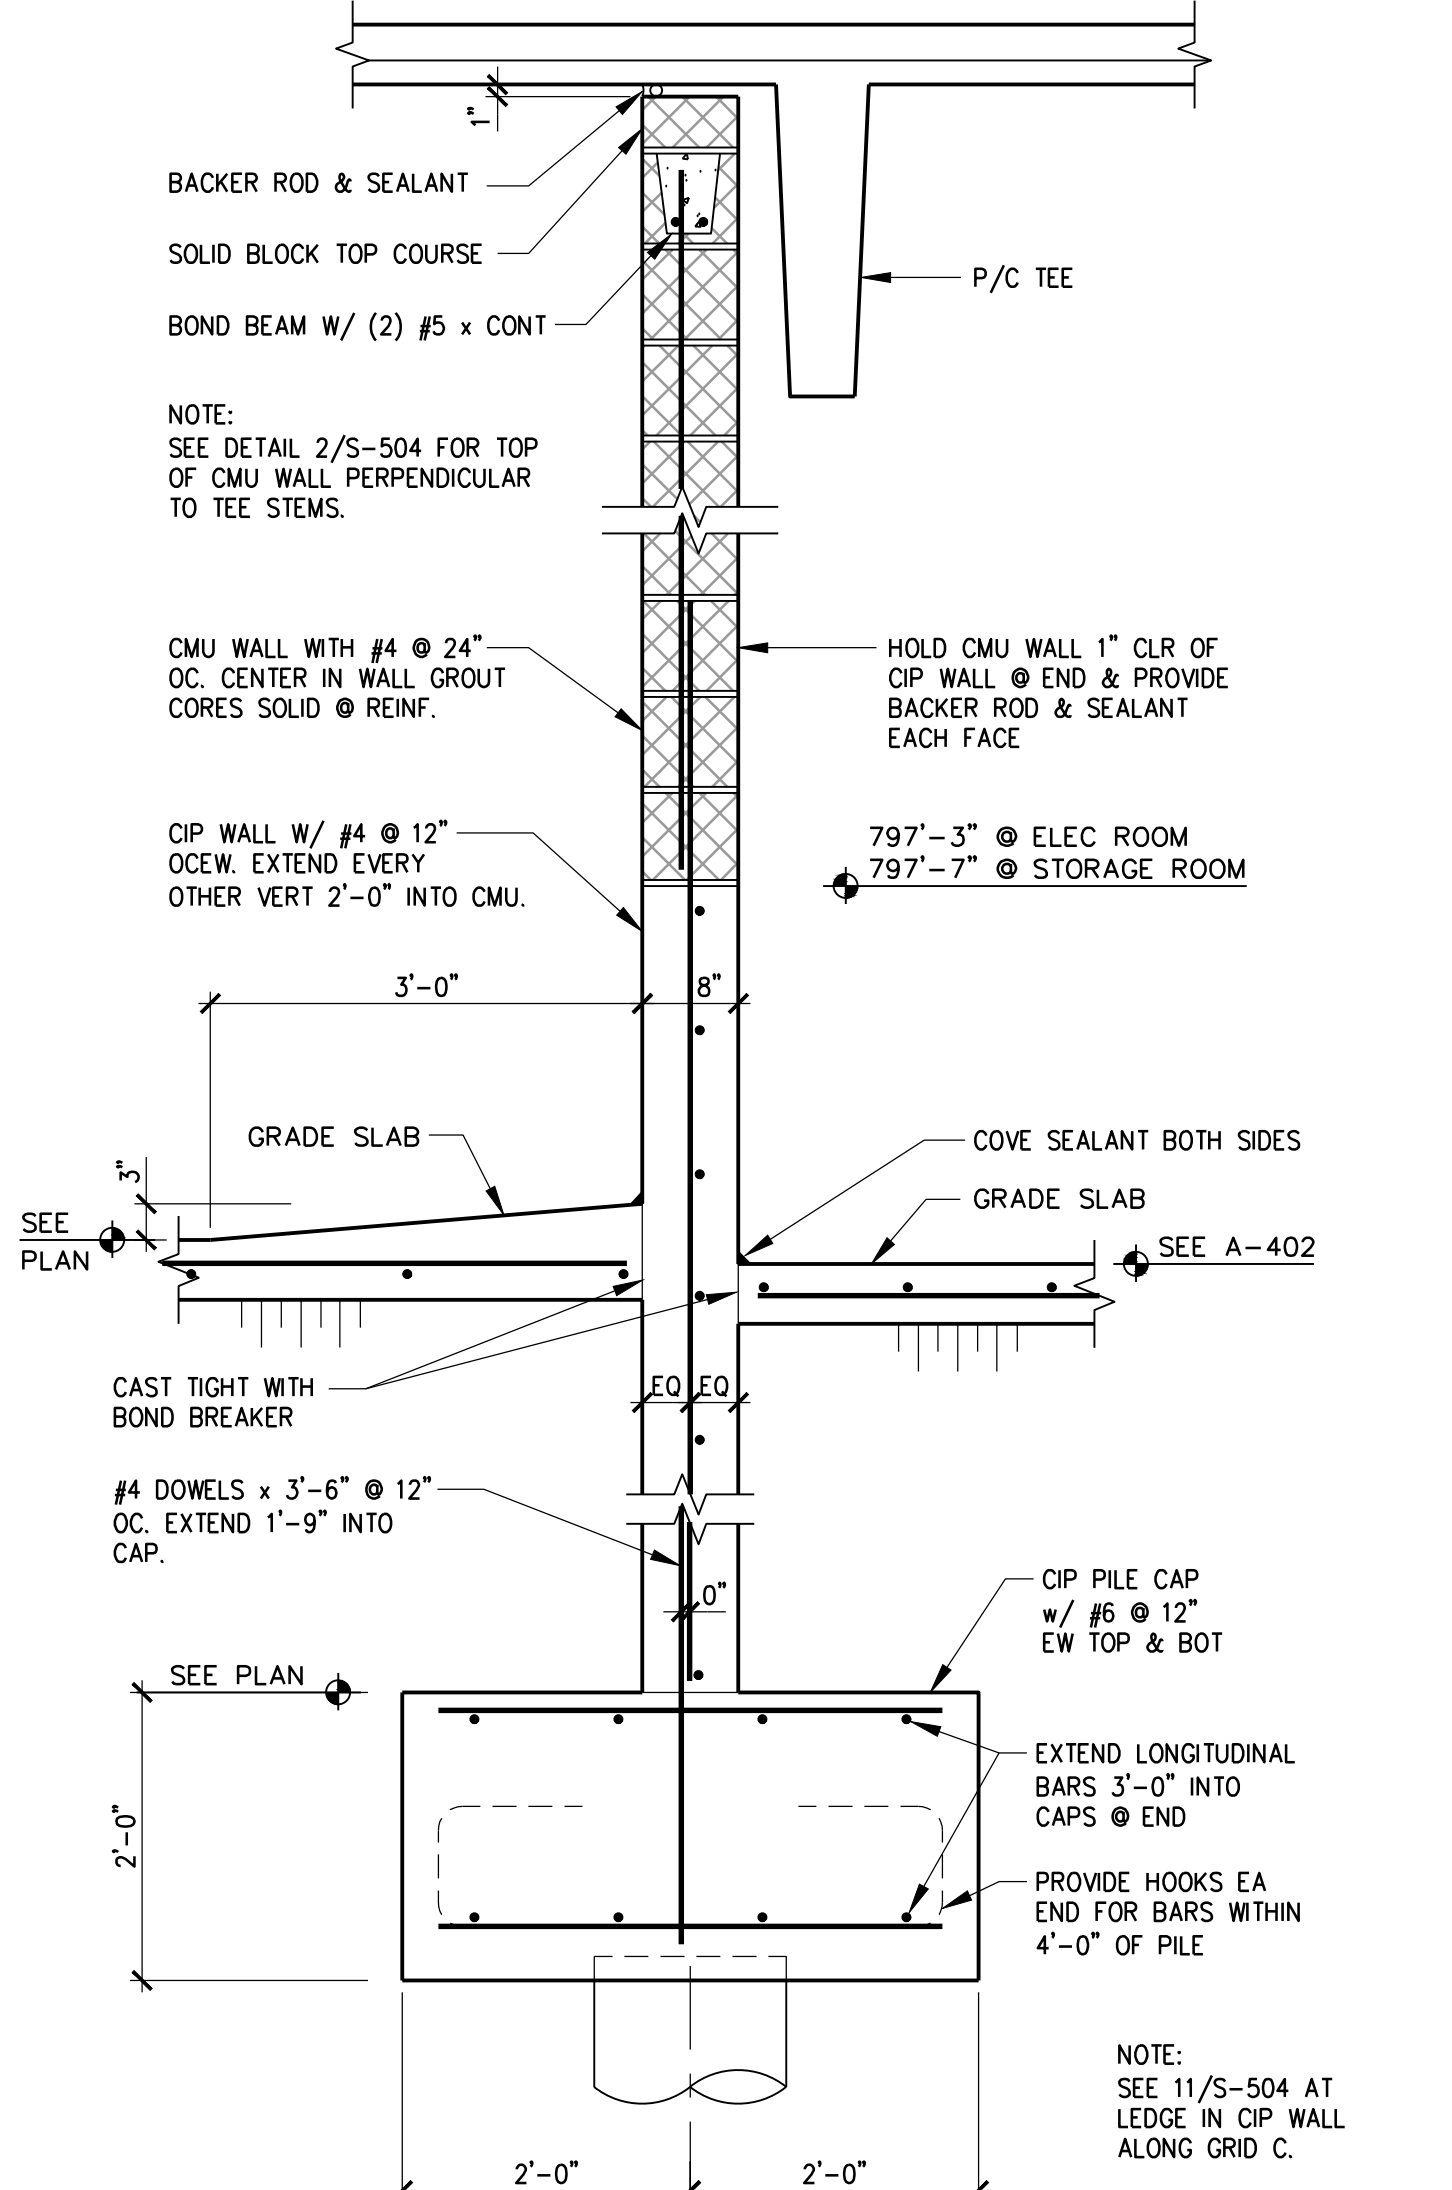


1 INTERIOR WALL DETAIL
SCALE: 3/4" = 1'-0"

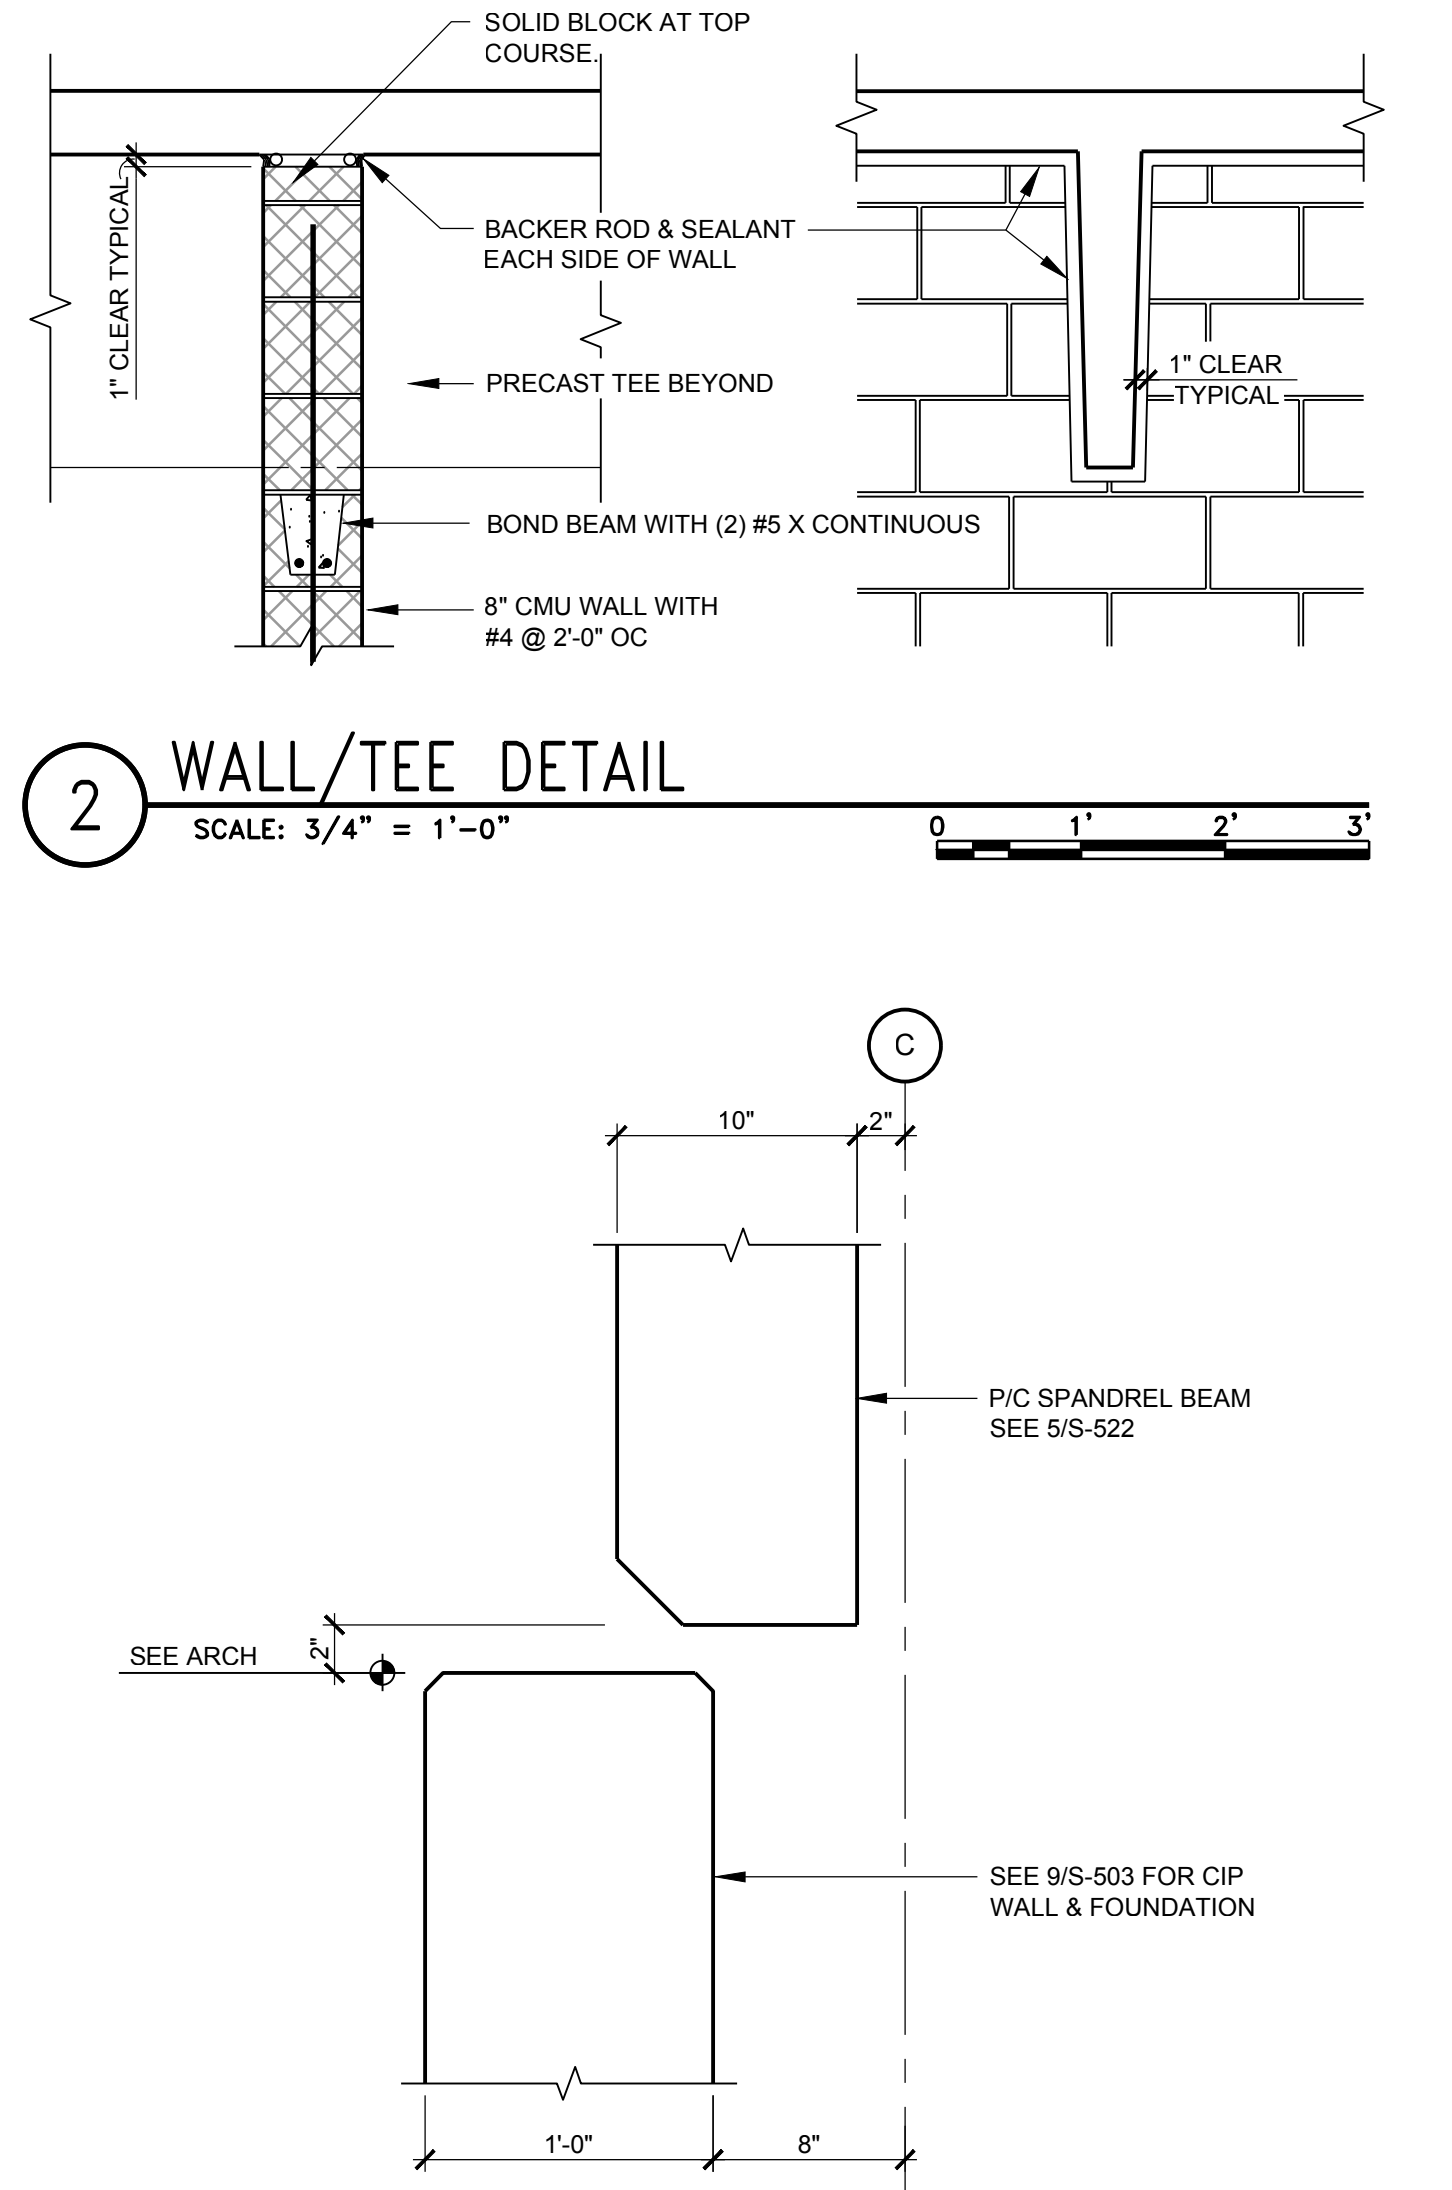


2 WALL/TEE DETAIL
SCALE: 3/4" = 1'-0"

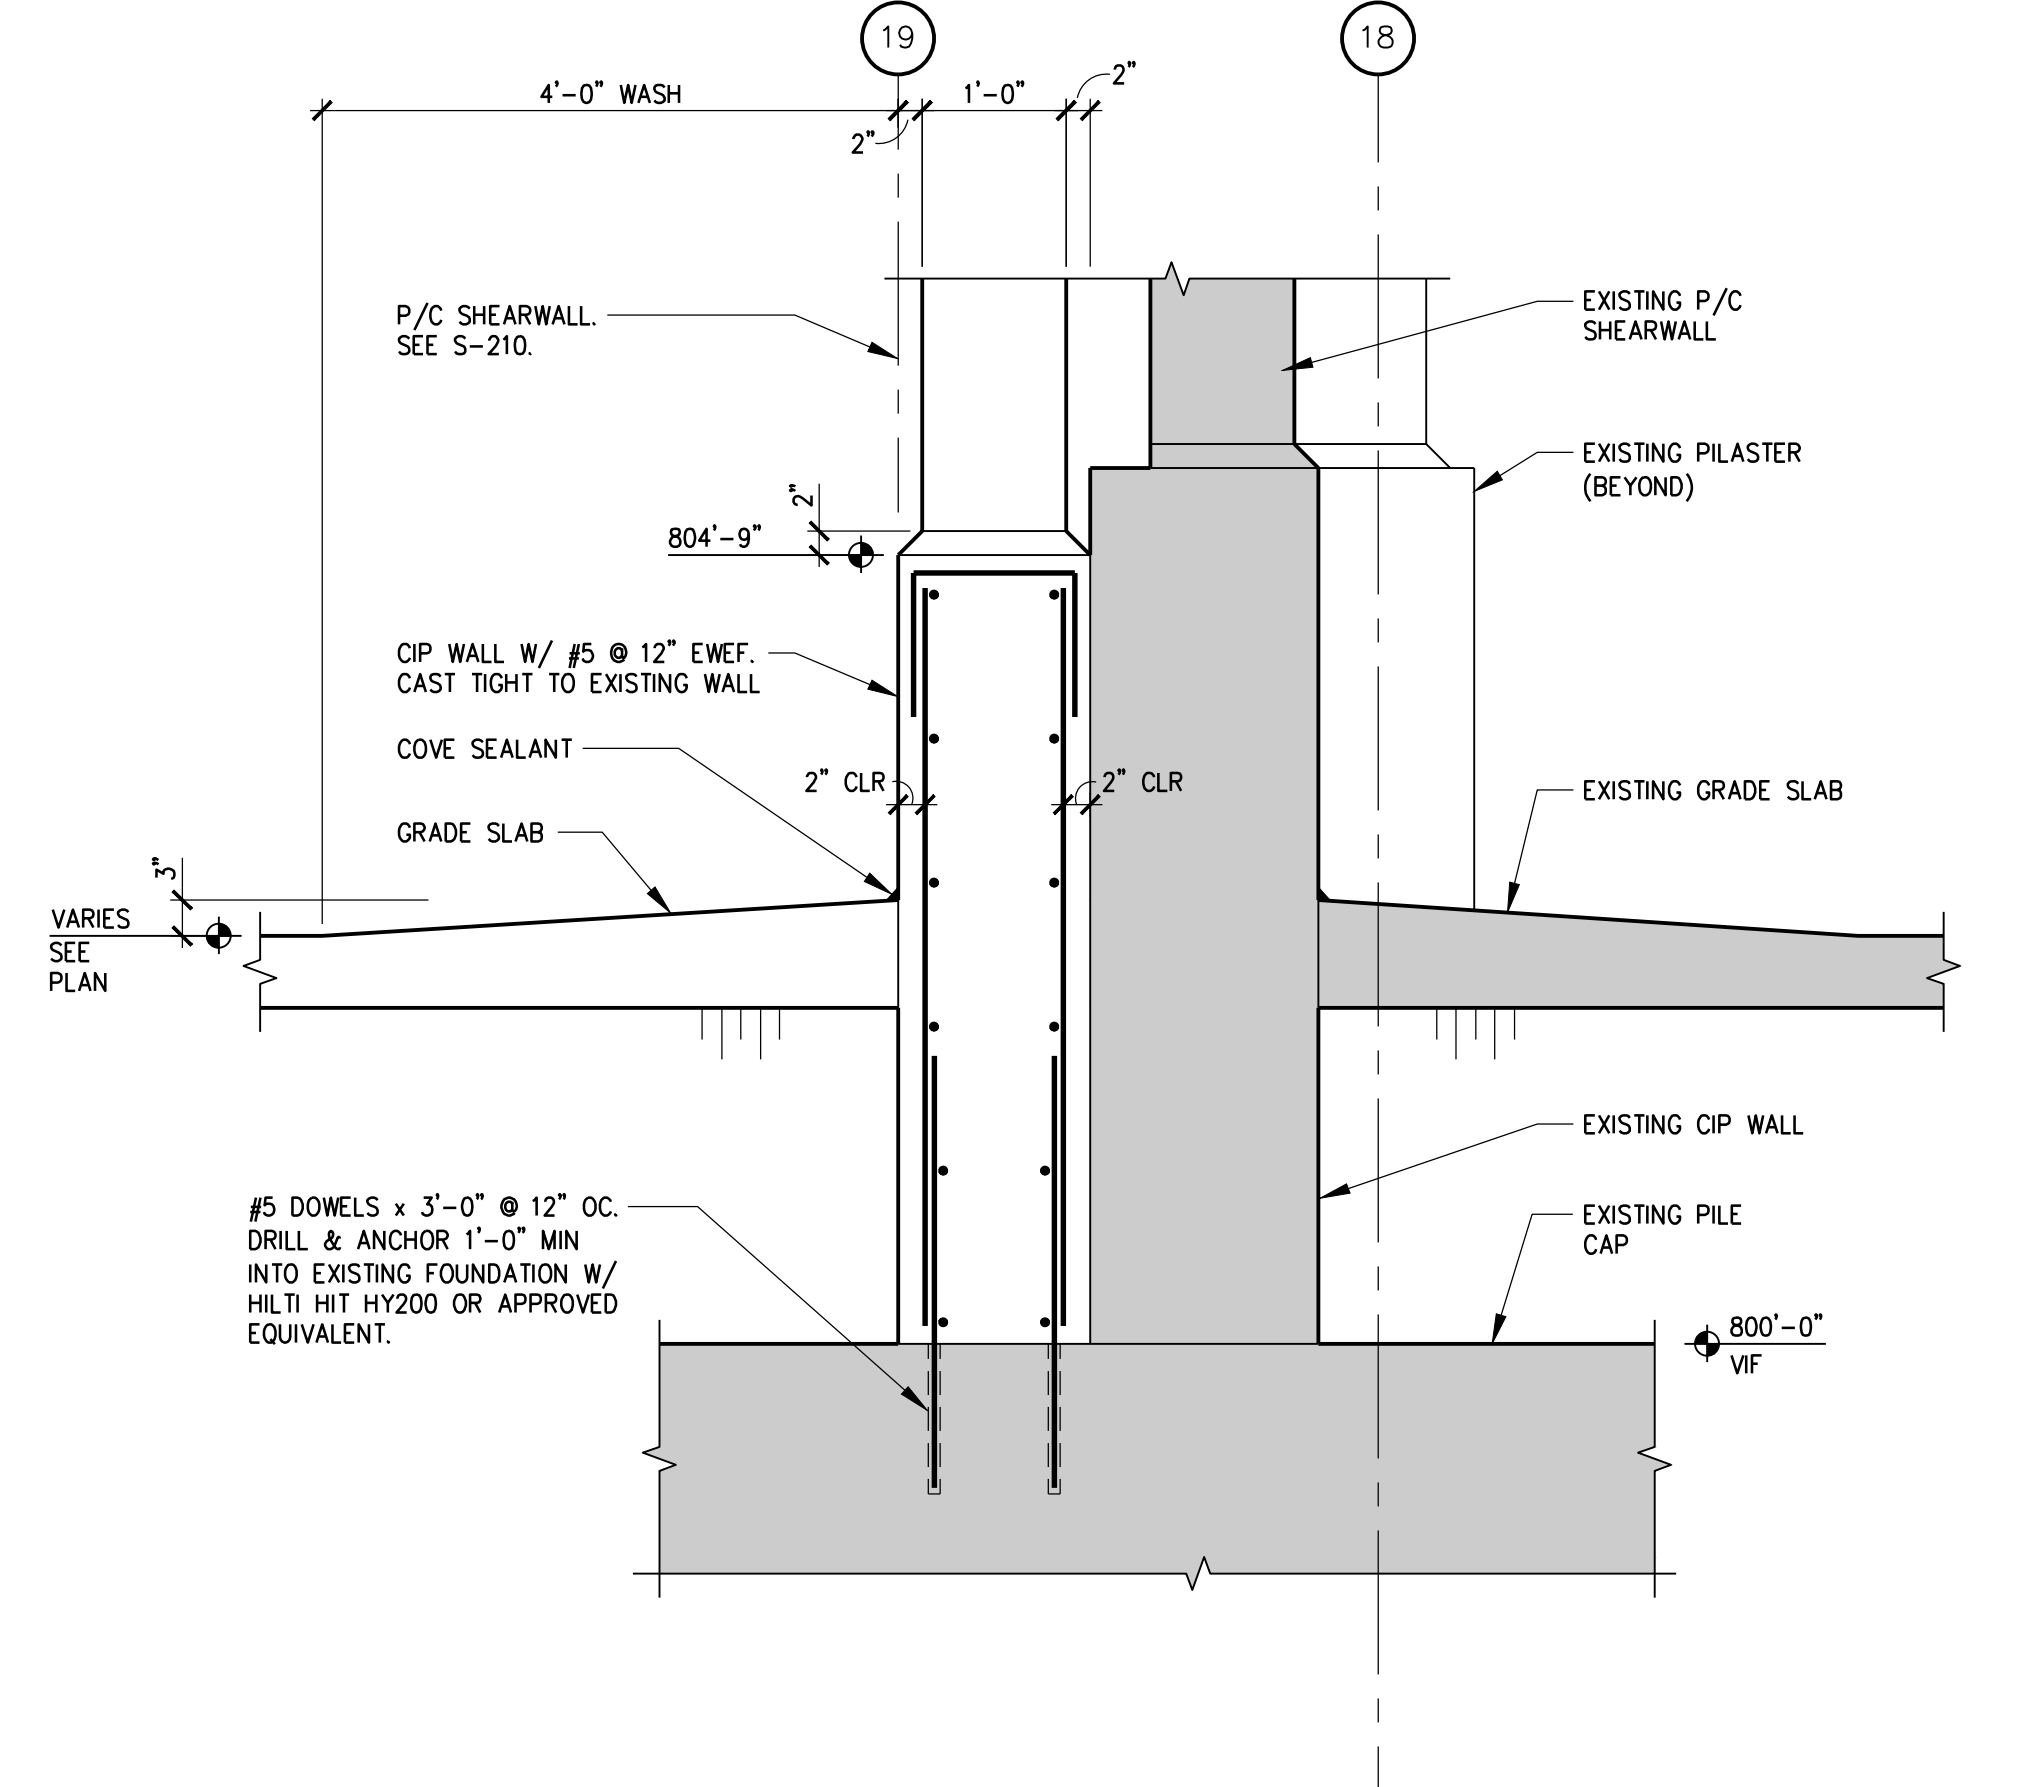


4 WALL DETAIL
SCALE: 3/4" = 1'-0"

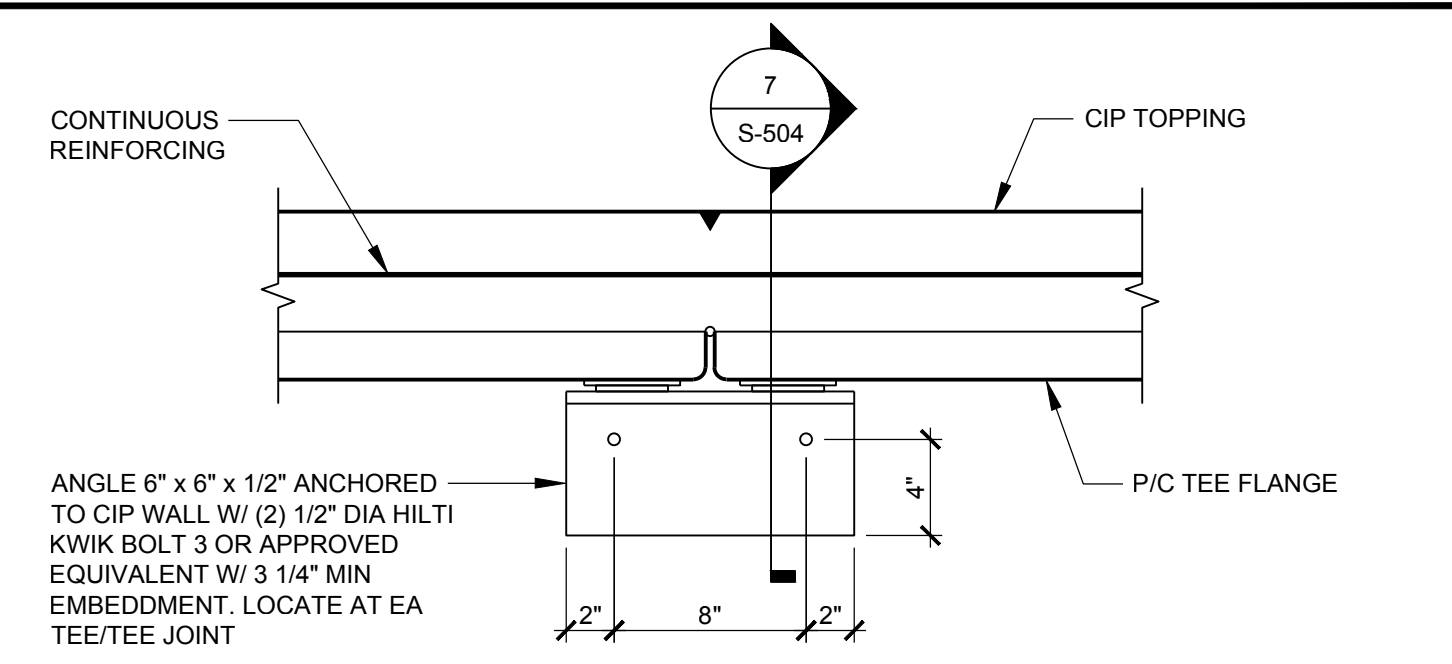


5 ANGLE SUPPORT DETAIL AT TEE/TEE JOINT
SCALE: 1 1/2" = 1'-0"

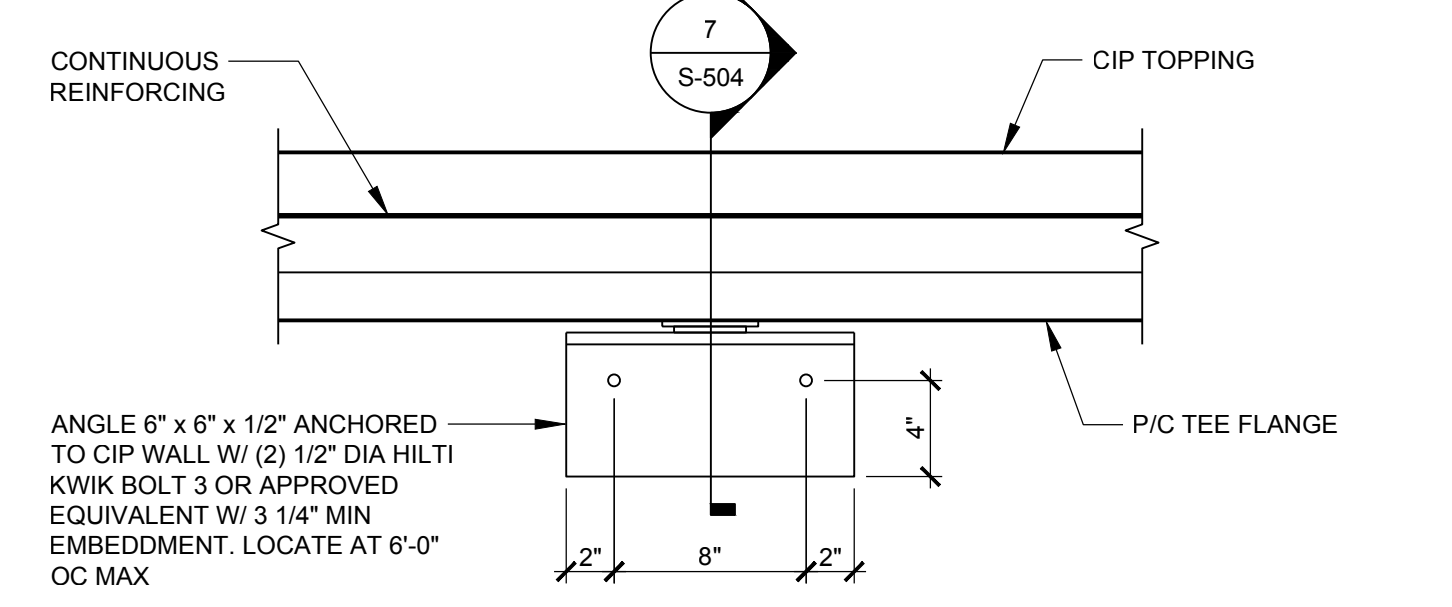


6 ANGLE SUPPORT DETAIL AT FREE EDGE OF TEE
SCALE: 1 1/2" = 1'-0"

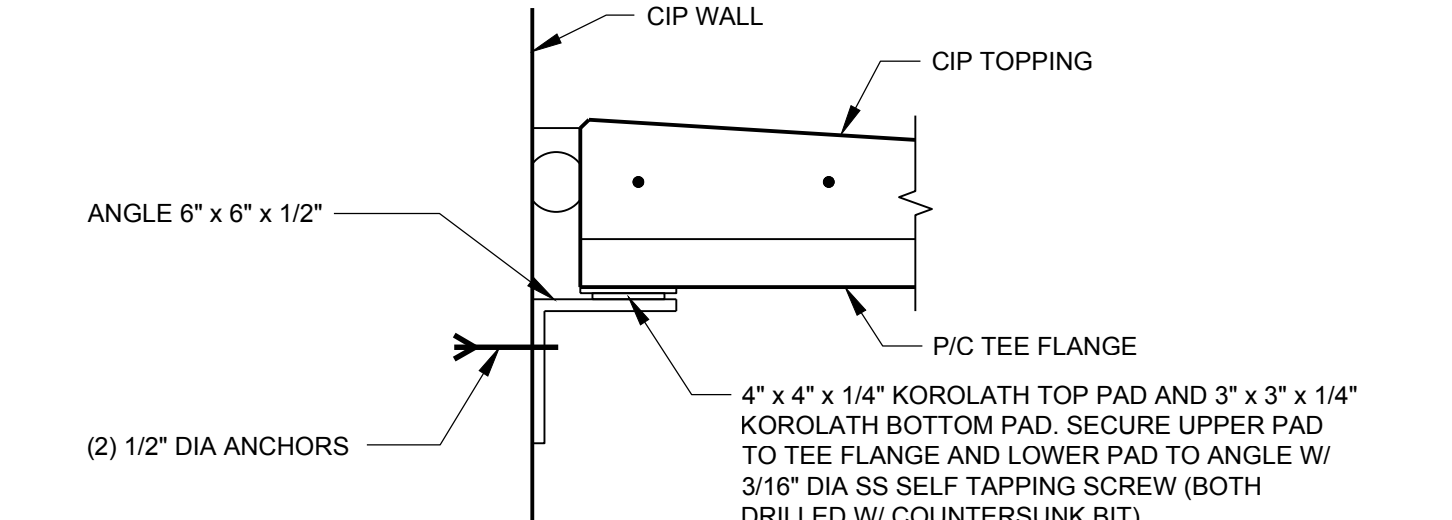


7 ANGLE SUPPORT DETAIL
SCALE: 1 1/2" = 1'-0"

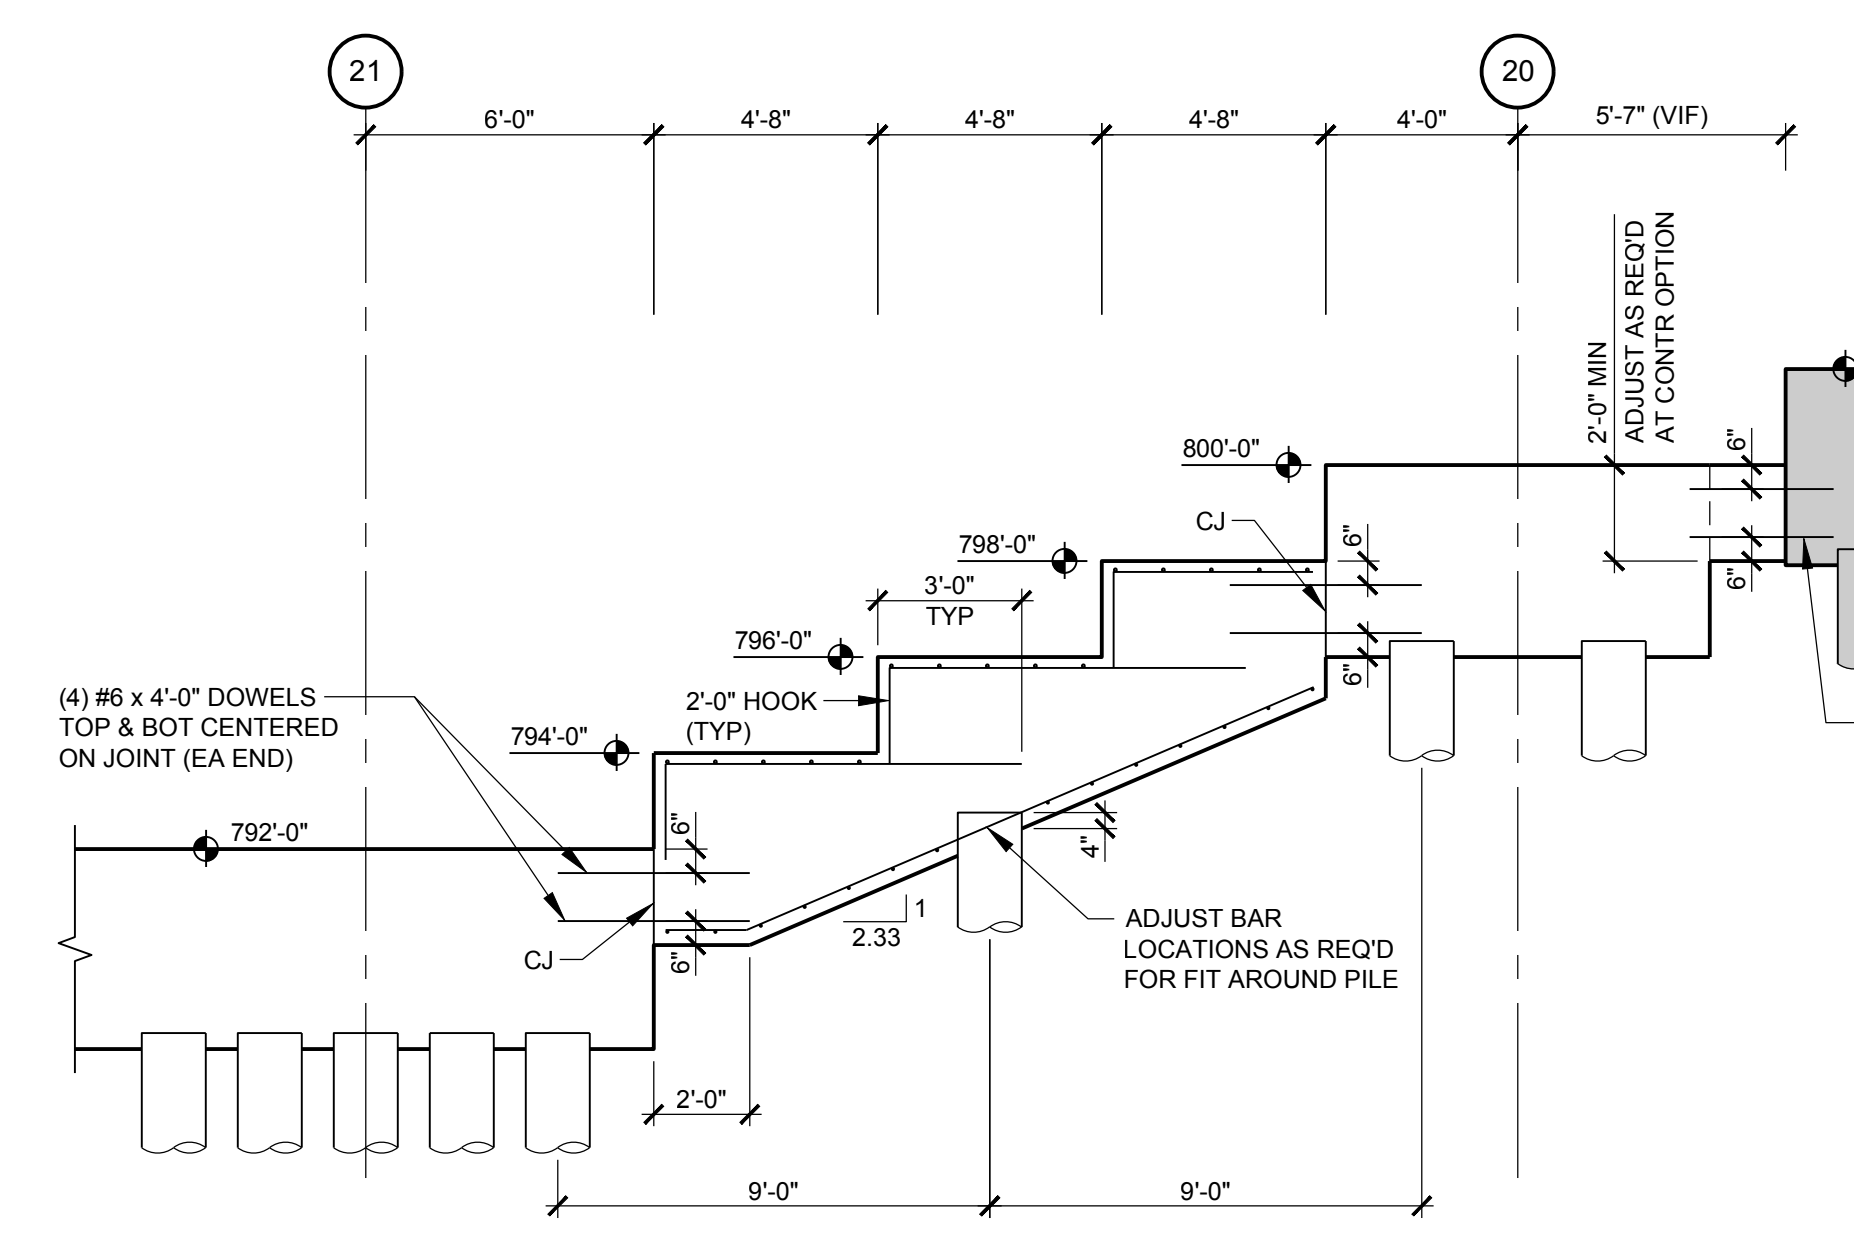


8 FOOTING ELEVATION
SCALE: 1/4" = 1'-0"

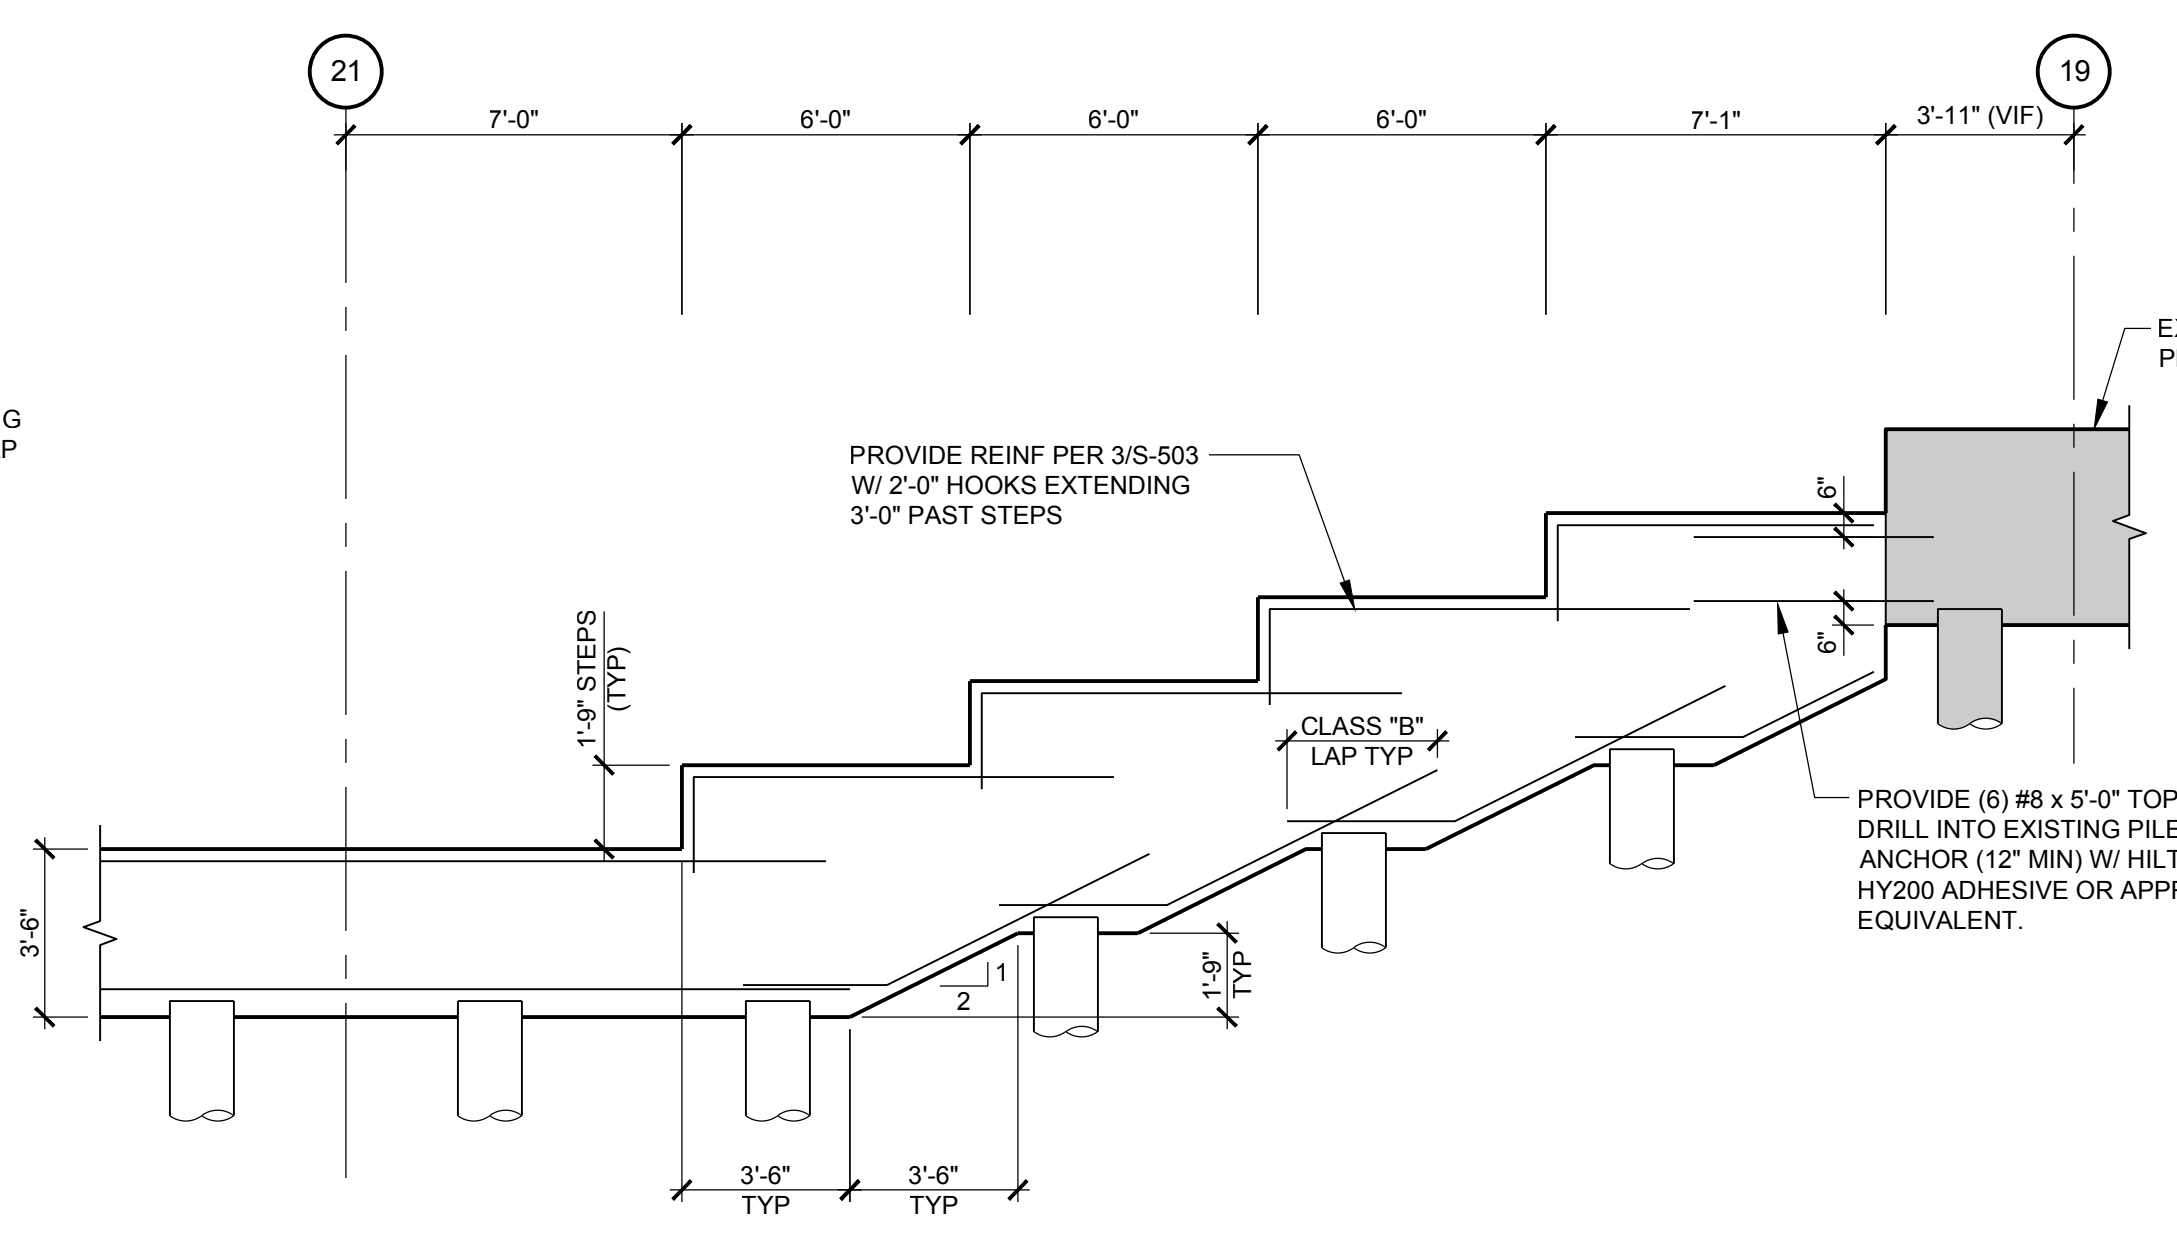

9 FOOTING ELEVATION
SCALE: 1/4" = 1'-0"

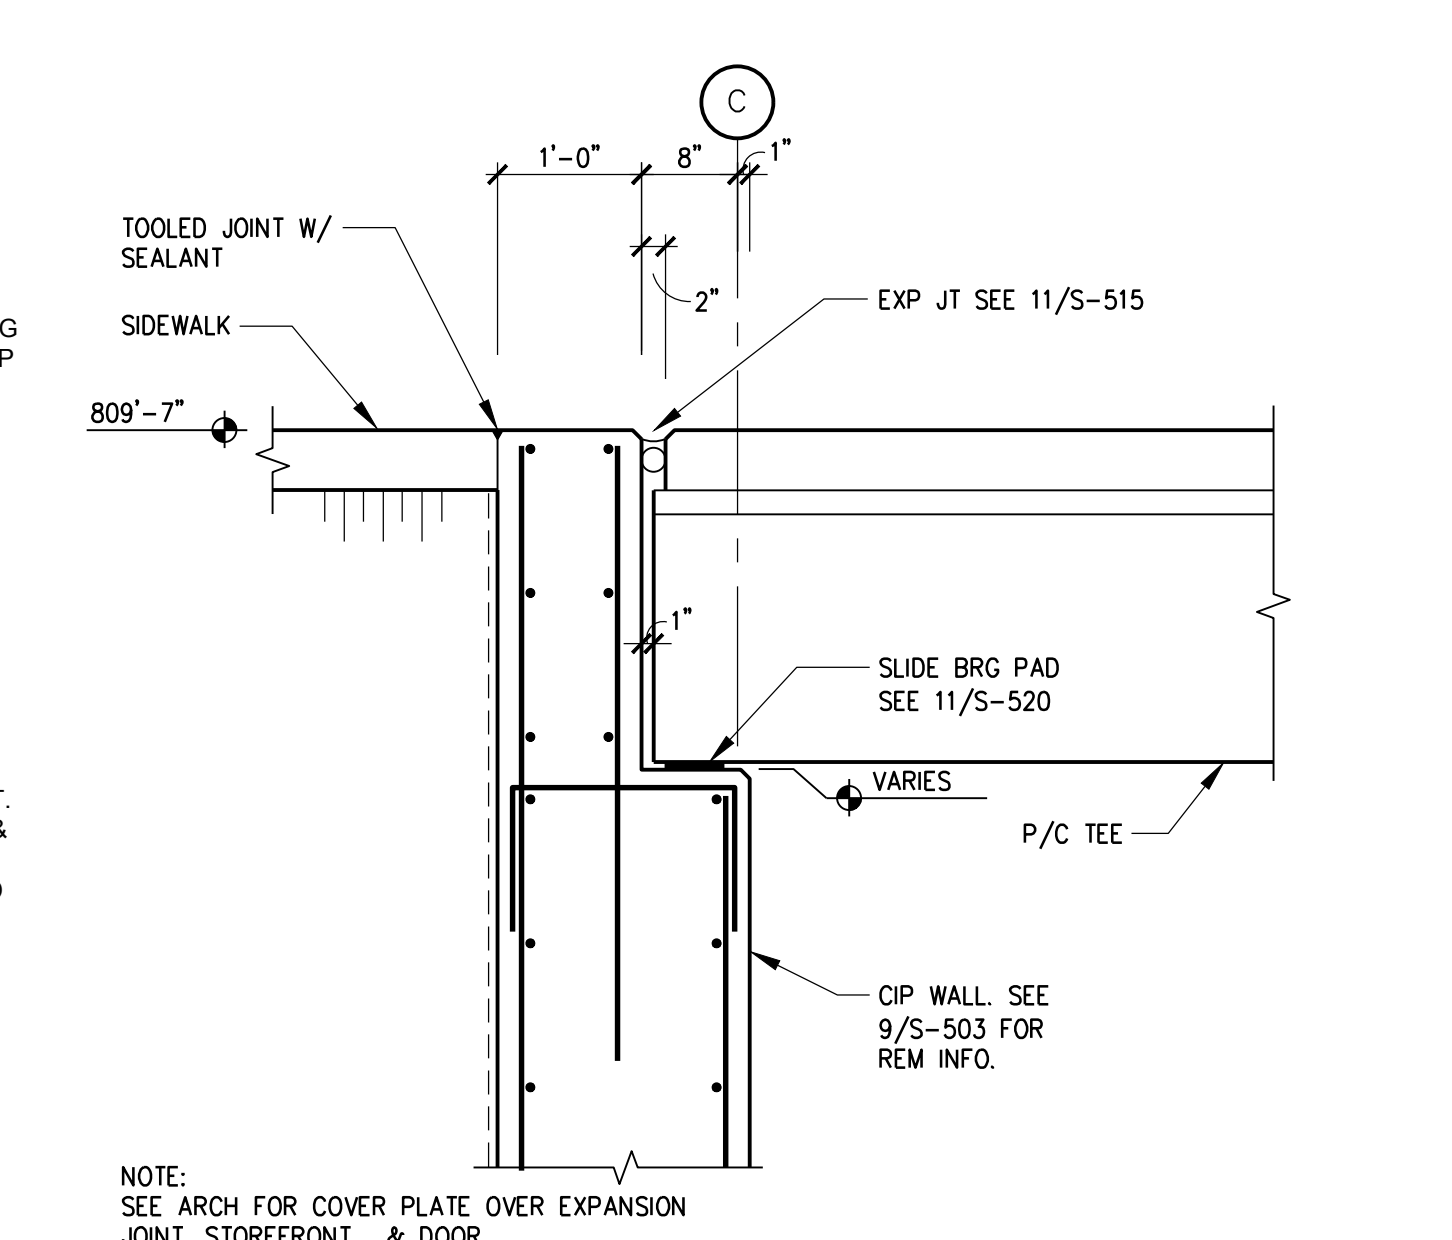

10 EXTERIOR WALL DETAIL
SCALE: 3/4" = 1'-0"

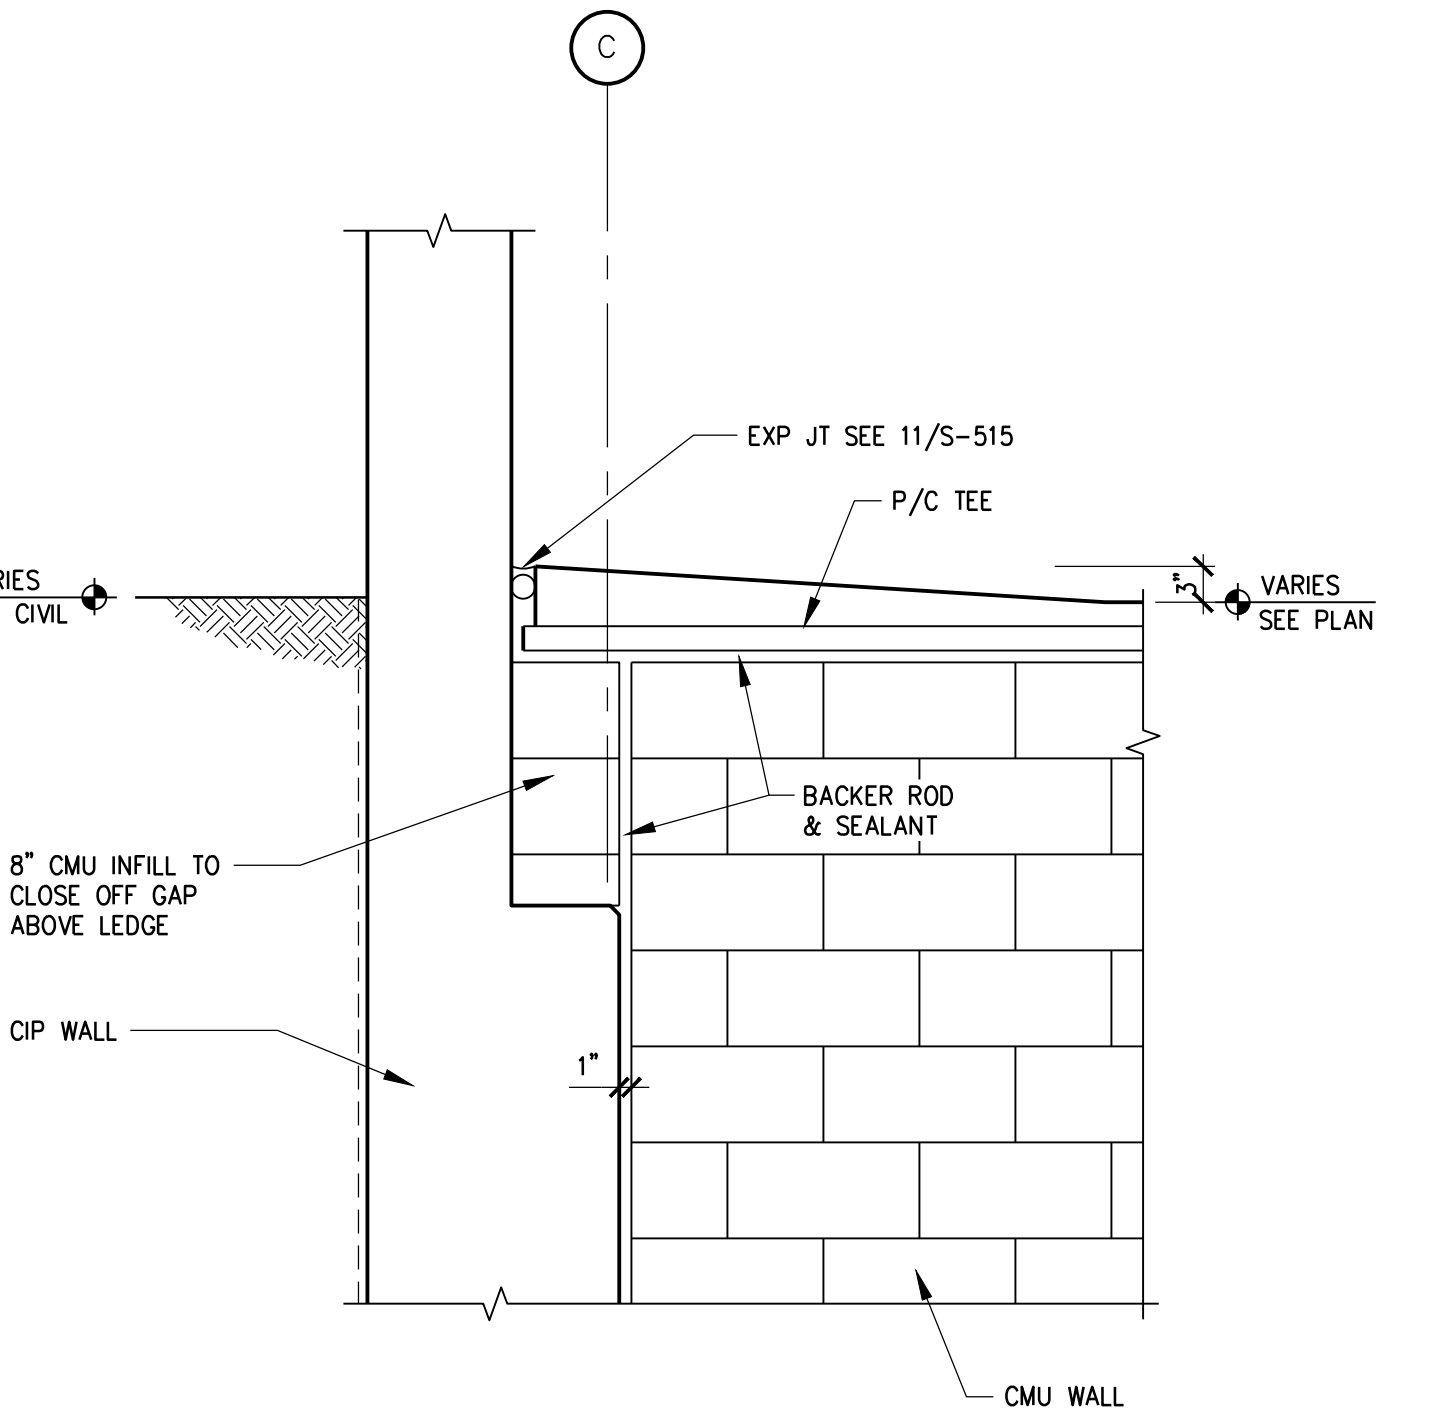

11 CMU DETAIL @ LEDGE
SCALE: 3/4" = 1'-0"

CONSULTANTS: WALKER PARKING CONSULTANTS 225 Auto Drive, Suite 1 Ann Arbor, MI 48106		KEYPLAN 4		ARCHITECT + ENGINEERS: BANCROFT ARCHITECTS + ENGINEERS VA CONTRACT NO. VA250-17-C-0008		Drawing Title FOUNDATION DETAILS		Project Title CONSTRUCT NORTH PARKING STRUCTURE		Project Number 506-331		Office of Construction and Facilities Management
100% FINAL BID DOCUMENTS 100% BID DOCUMENTS-NOT FOR CONSTRUCTION 95% CONSTRUCTION DOCUMENTS SUBMISSION 65% DESIGN DEVELOPMENT SUBMISSION 35% SCHEMATIC DESIGN SUBMISSION Revisions:		08-18-2017 07-24-2017 06-15-2017 04-19-2017 03-06-2017 Date		MIDWESTERN CONSULTING 3815 Plaza Drive, Ann Arbor, Michigan 48106 (734) 995-0200 • www.midwesternconsulting.com Land Development • Land Survey • Institutional • Municipal Wireless Communications • Transportation • Landfill Services		Approved Project Director		Location ANN ARBOR, MICHIGAN		Drawing Number S-504		
								Date 08-18-2017		Checked JBM		