




2 SEALANT ISOMETRIC AT DRIVE-THRU  
NOT TO SCALE

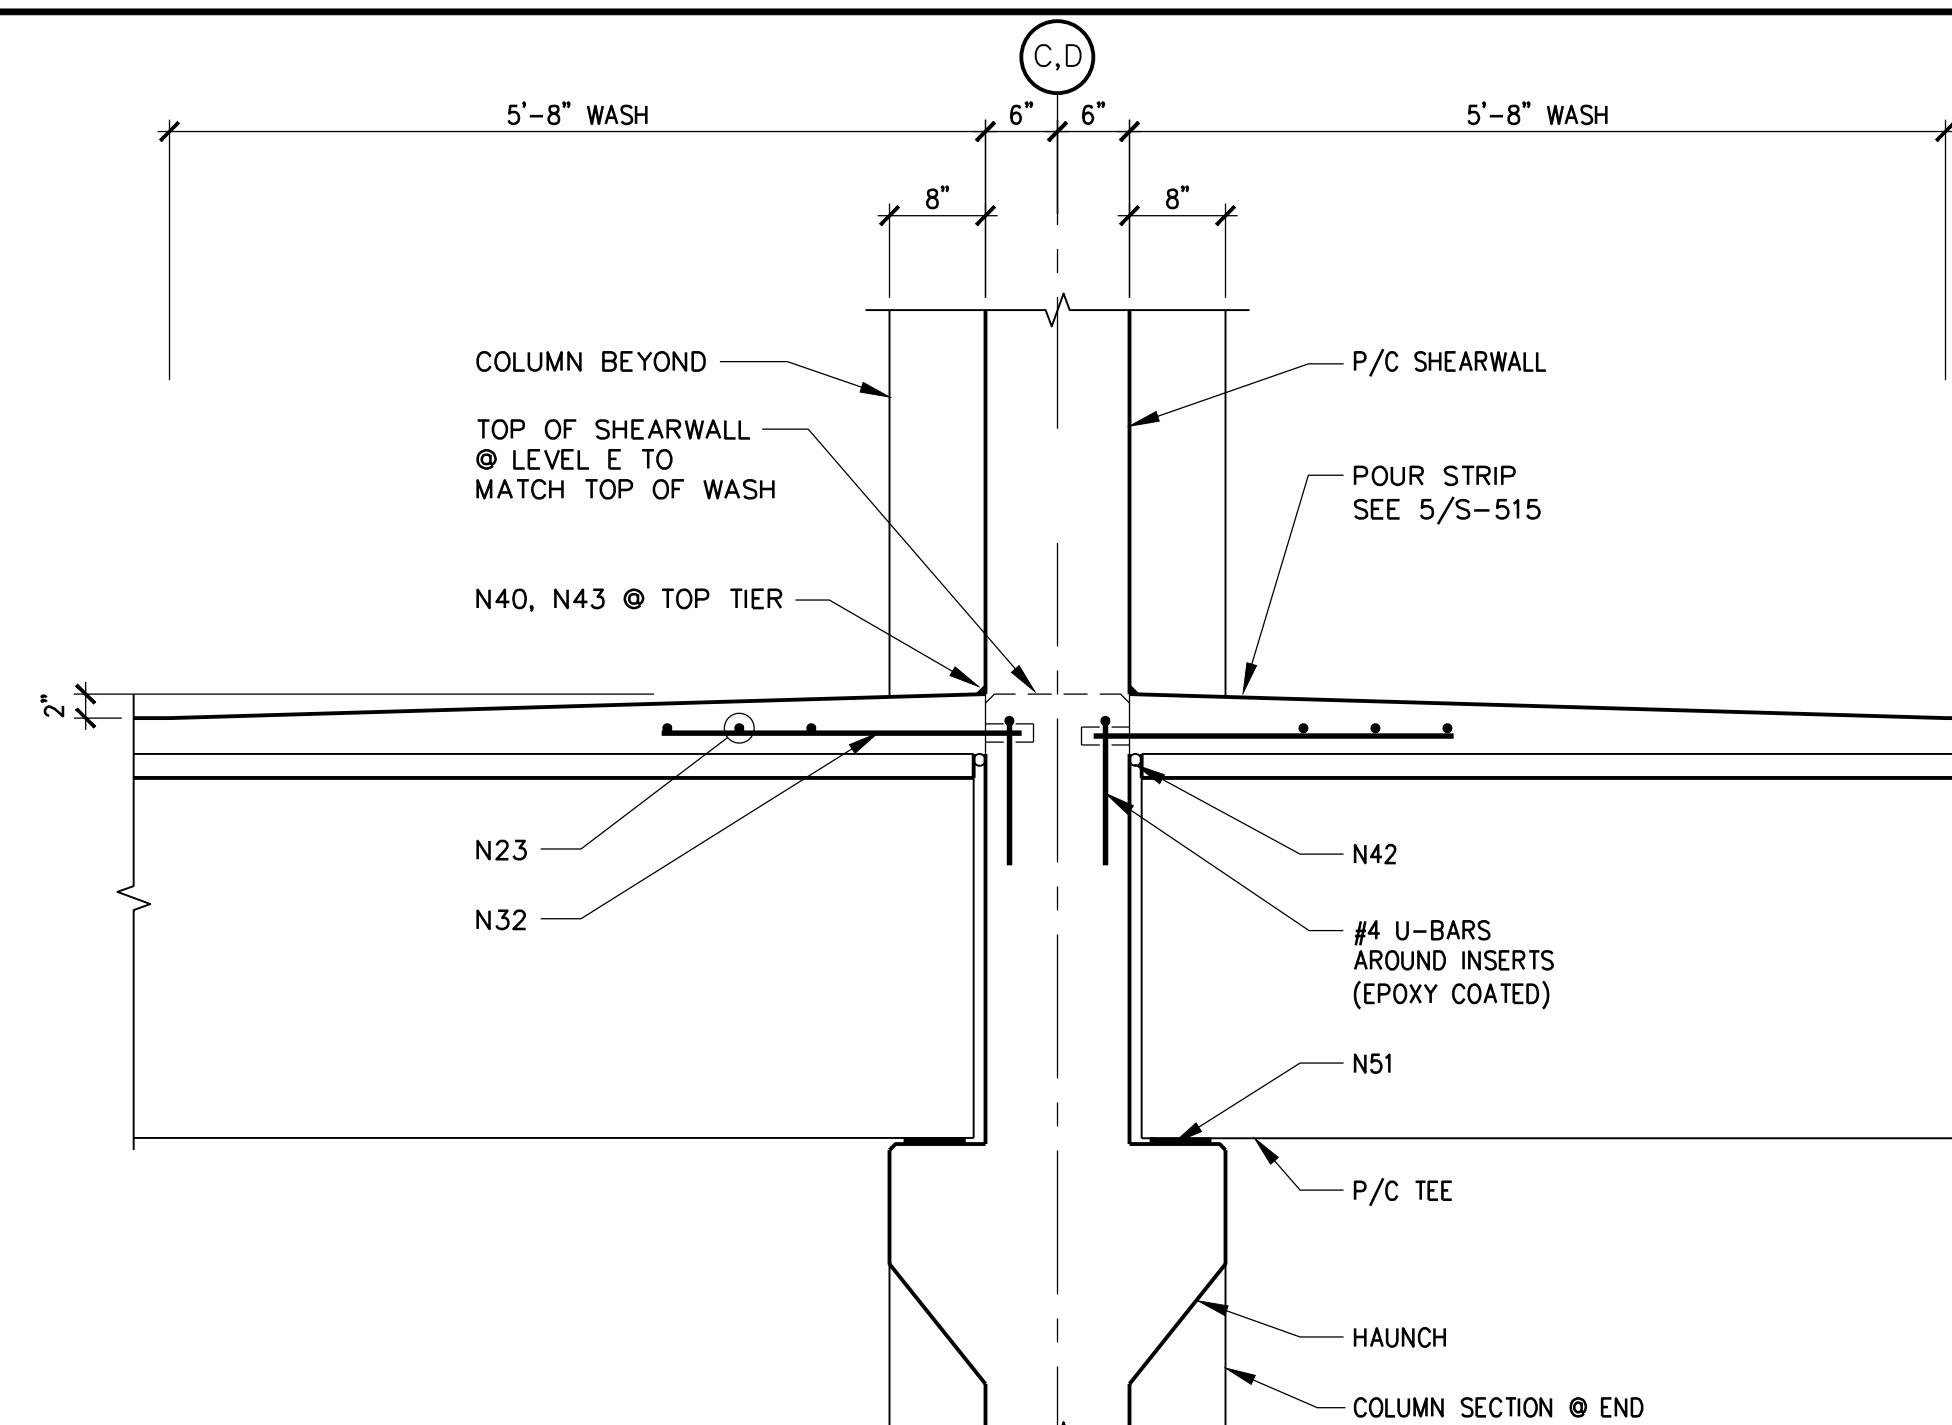


3 P/C TEE/SHEARWALL DETAIL  
SCALE: 3/4" = 1'-0" 0

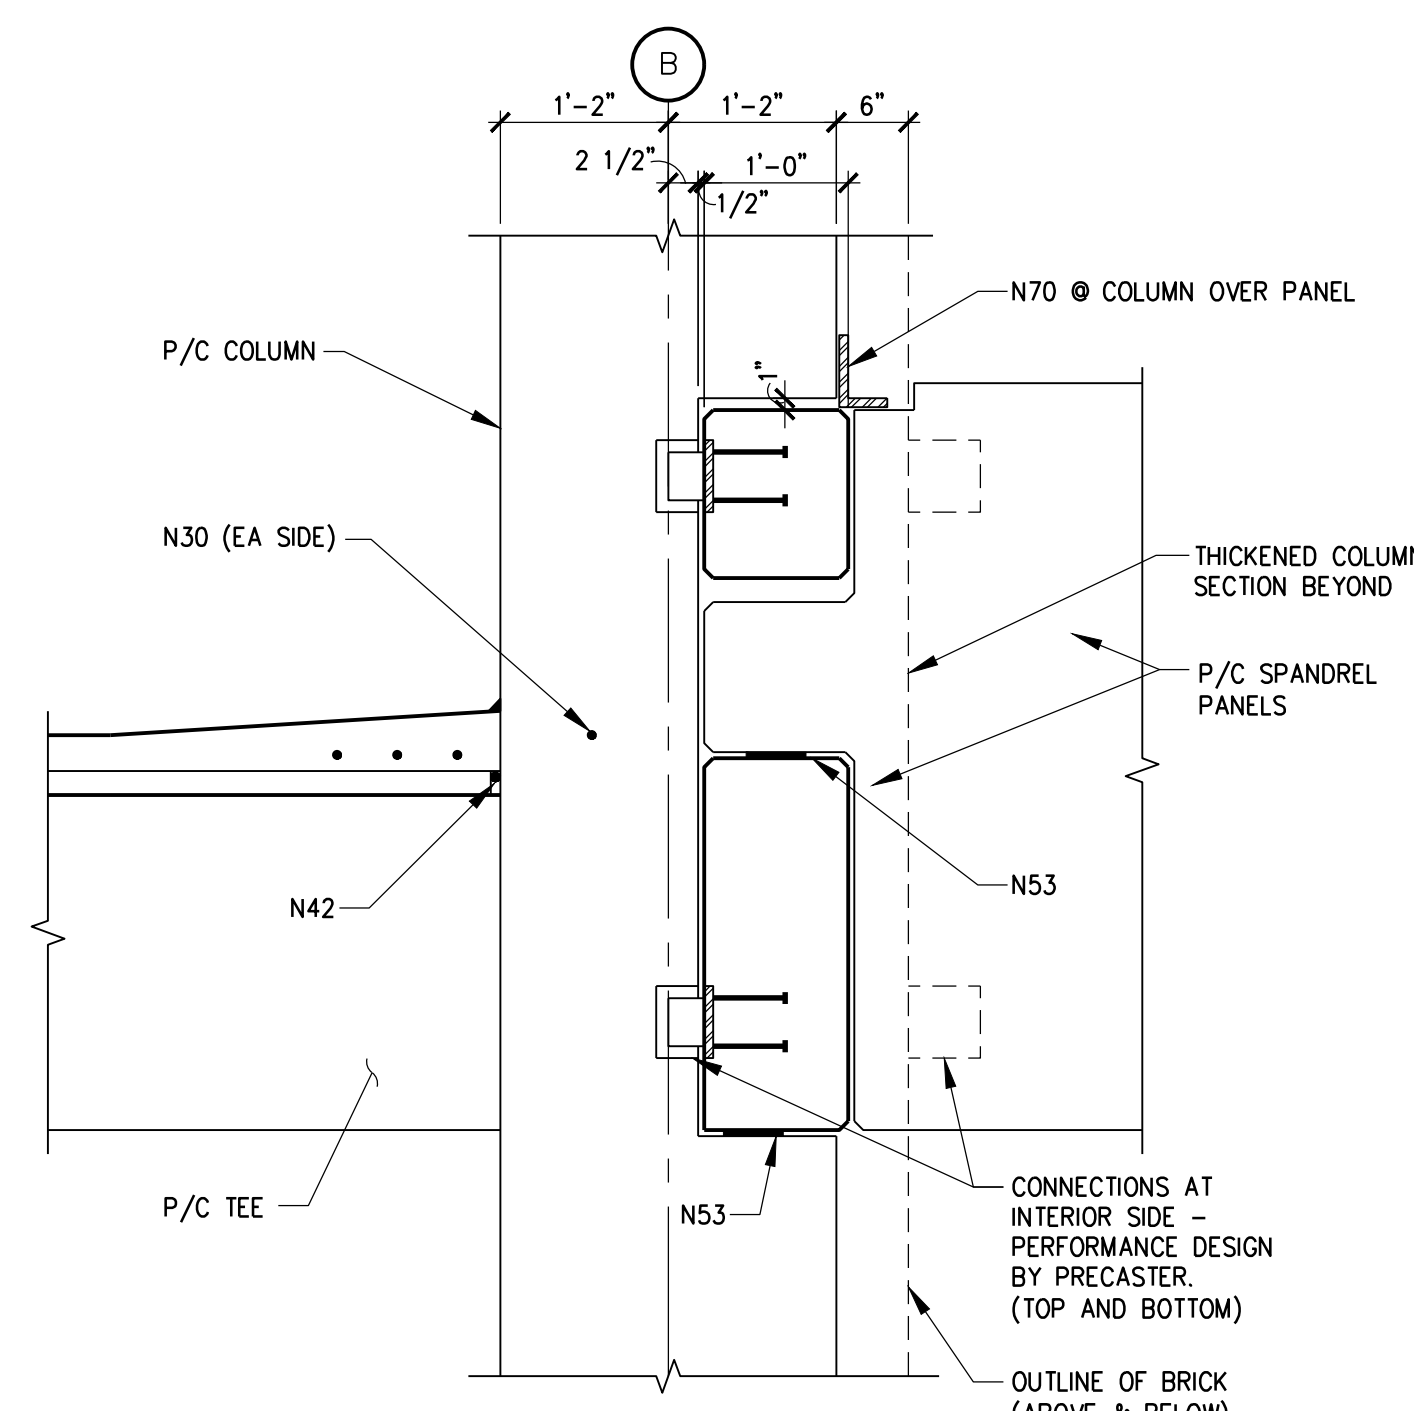


5 BEAM/COLUMN DETAIL  
SCALE: 3/4" = 1'-0"

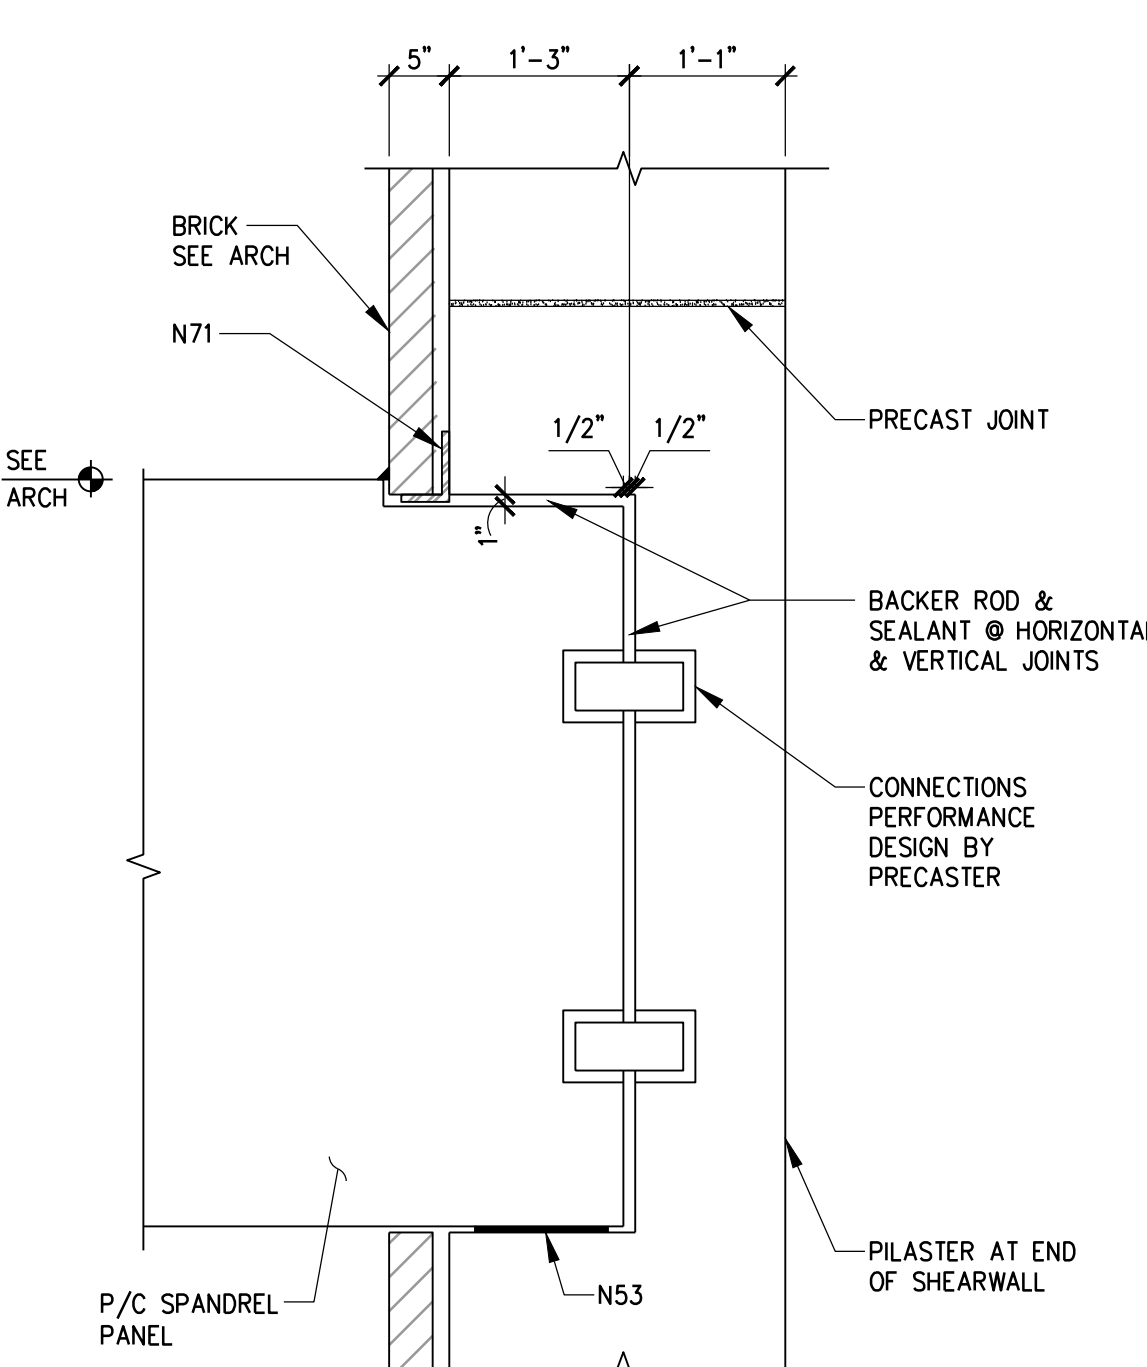

6 SPANDREL/SHEARWALL DETAIL  
SCALE: 3/4" = 1'-0" 0

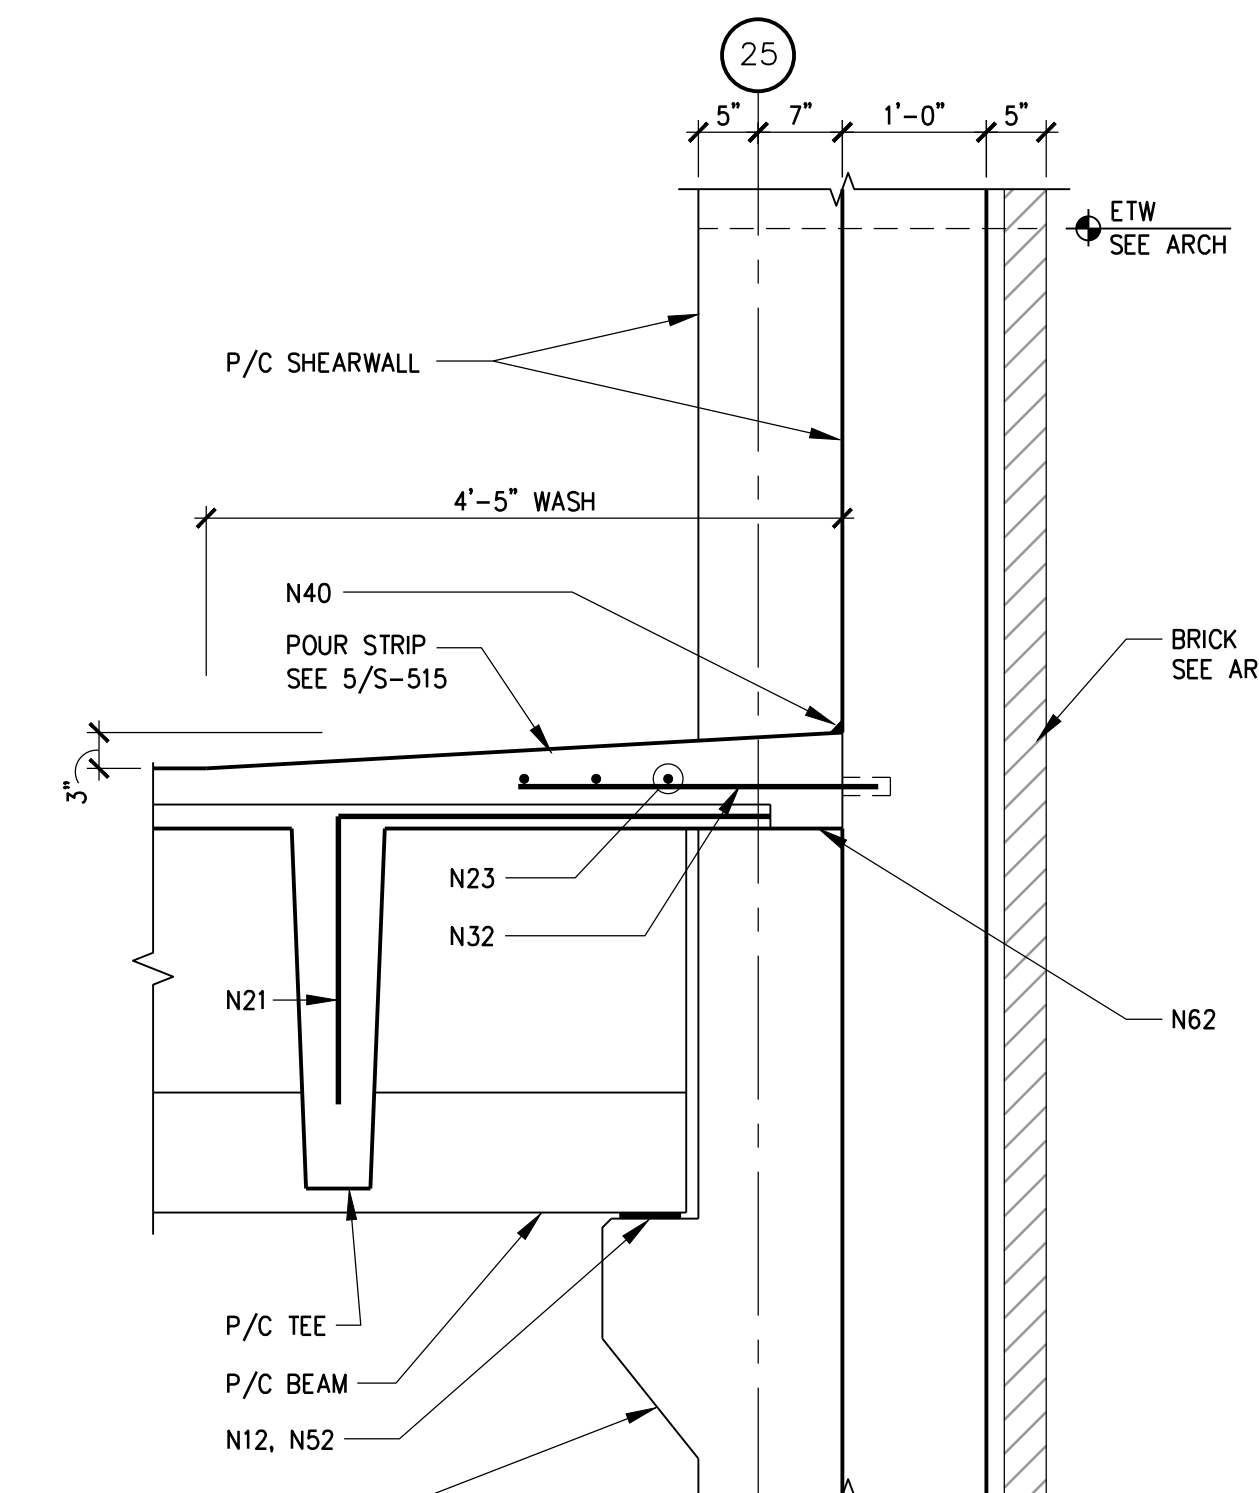

7 TEE/B EAM/SHEARWALL DETAIL  
SCALE: 3/4" = 1'-0" 0

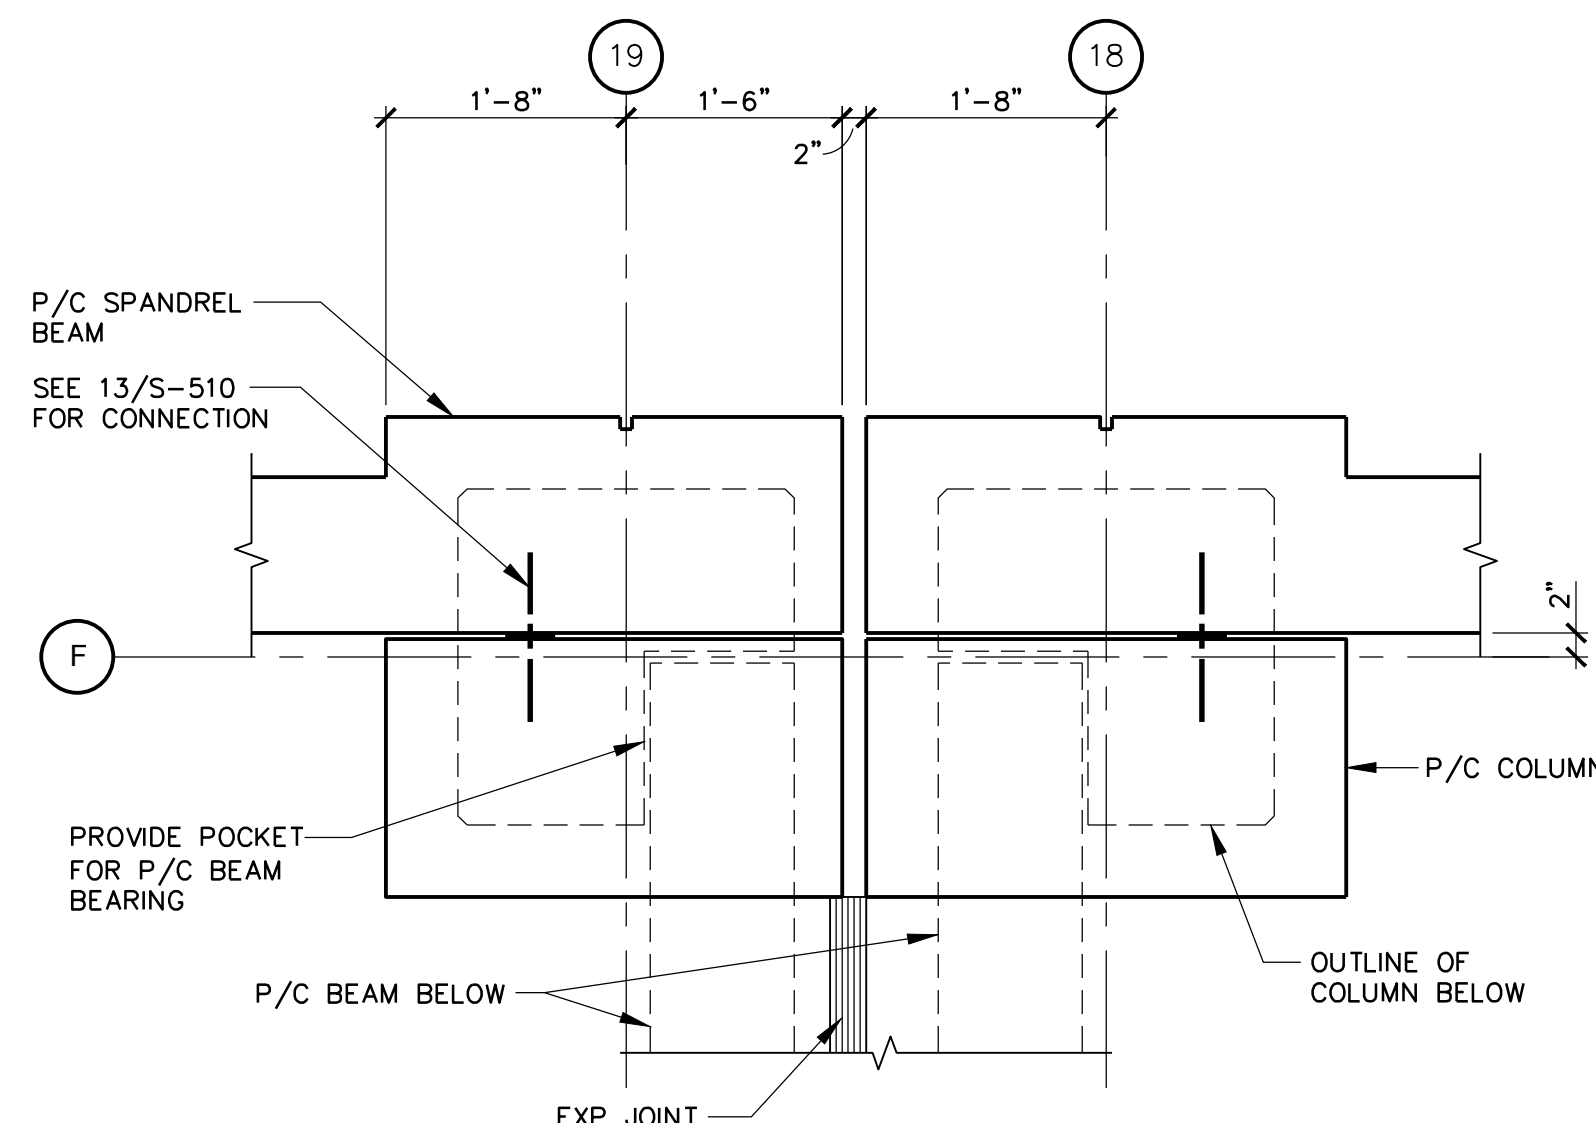

8 COLUMN PLAN  
SCALE: 3/4" = 1'-0"

100% FINAL BID DOCUMENTS	08-18-2017
100% BID DOCUMENTS-NOT FOR CONSTRUCTION	07-24-2017
95% CONSTRUCTION DOCUMENTS SUBMISSION	06-15-2017
65% DESIGN DEVELOPMENT SUBMISSION	04-19-2017
35% SCHEMATIC DESIGN SUBMISSION	03-06-2017
Revisions:	Date




**WALKER**  
PARKING CONSULTANTS



M I D W E S T E R N  
C O N S U L T I N G  
3815 Plaza Drive Ann Arbor, Michigan 48108  
(734) 995-0200 • [www.midwesternconsulting.com](http://www.midwesternconsulting.com)  
Land Development • Land Survey • Institutional • Municipal  
Wireless Communications • Transportation • Landfill Services

ARCHITECT + ENGINEERS

 **Bancroft**  
BANCROFT ARCHITECTS + ENGINEERS  
A CONTRACT NO. VA250-17-C-0008

700 Nicholas Blvd., Suite 300  
Elk Grove Village, IL 60007  
Telephone : 847.952.9362

[www.bancroft-ae.com](http://www.bancroft-ae.com)  
Bancroft-AE Project No. 16-12

Approved: Project Director

Date  
08-18-2017

S-521

Office of  
Construction  
and Facilities  
Management

