


three inches = one foot
 one and one half inches = one foot
 one inch = one foot
 three quarters inch = one foot
 one half inch = one foot
 three eighths inch = one foot
 one quarter inch = one foot
 one eighth inch = one foot

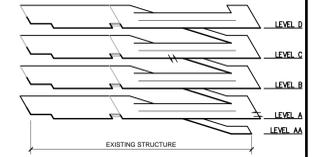





EXISTING BUILDING ISOMETRIC

GENERAL NOTES

- REFER TO SPECIFICATIONS DIVISION 01 GENERAL REQUIREMENTS.
- REFER TO DRAWING G-004 FOR PROJECT CONSTRUCTION PHASING NOTES.
- REFER TO STRUCTURAL DRAWING S-100 FOR FOUNDATION LEVEL PLAN AND RELATED SCOPE OF WORK ITEMS.
- REFER TO DRAWINGS FP-1-1 THROUGH FP-105 FOR FIRE PROTECTION SYSTEMS AND RELATED SCOPE OF WORK ITEMS.
- REFER TO DRAWINGS P-101 THROUGH P-105 FOR PLUMBING SYSTEMS AND RELATED SCOPE OF WORK ITEMS.
- REFER TO ELECTRICAL DRAWINGS E-101 THROUGH E-105 AND EC-101 THROUGH EC-105 FOR ELECTRICAL SYSTEMS AND RELATED SCOPE OF WORK ITEMS.
- SEALED BARRIER REQUIRED BETWEEN NEW GARAGE AND EXISTING GARAGE DURING DEMOLITION AND WHEN PARTICULATES ARE CREATED.

TEMPORARY BARRIER PLAN NOTES

- PROVIDE TEMPORARY CONSTRUCTION BARRIERS AT EXISTING PARKING DECK LEVELS A, B, C AND D PRIOR TO STARTING DEMOLITION ACTIVITIES. REFER TO DRAWING AD-103 FOR TYPICAL TEMPORARY CONSTRUCTION BARRIERS DETAILS.

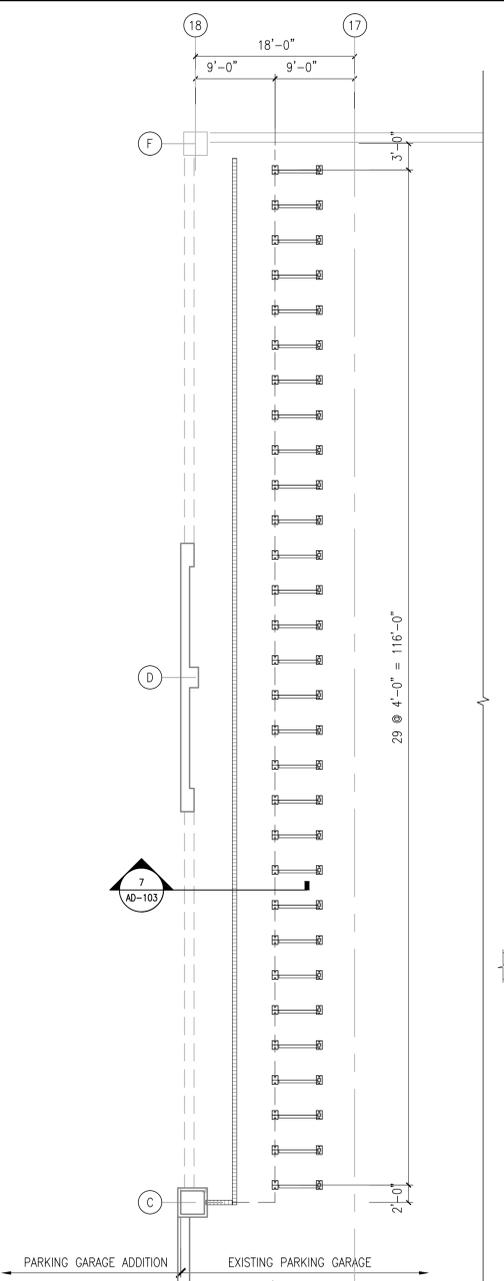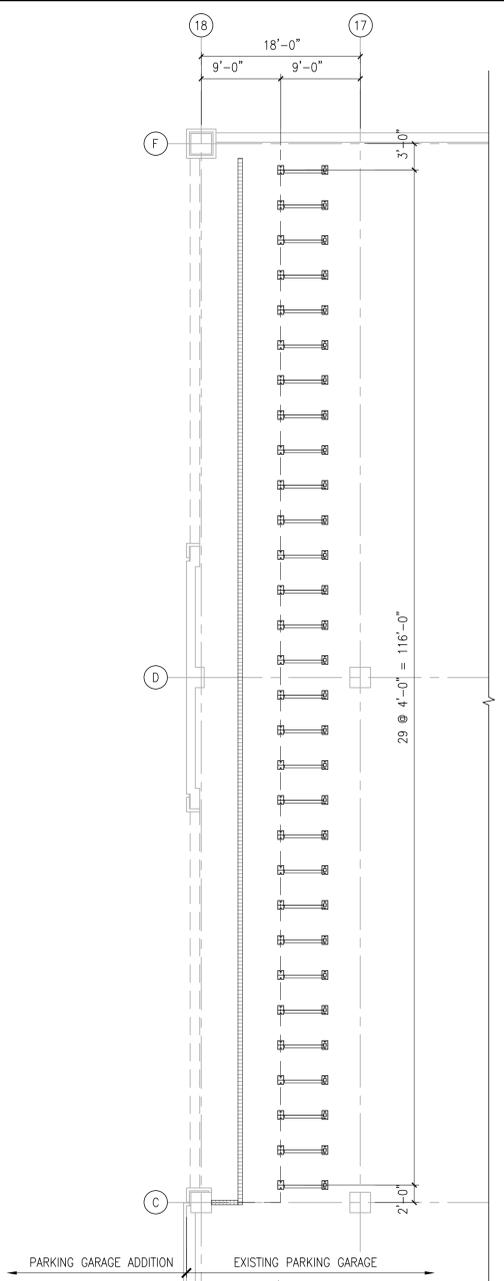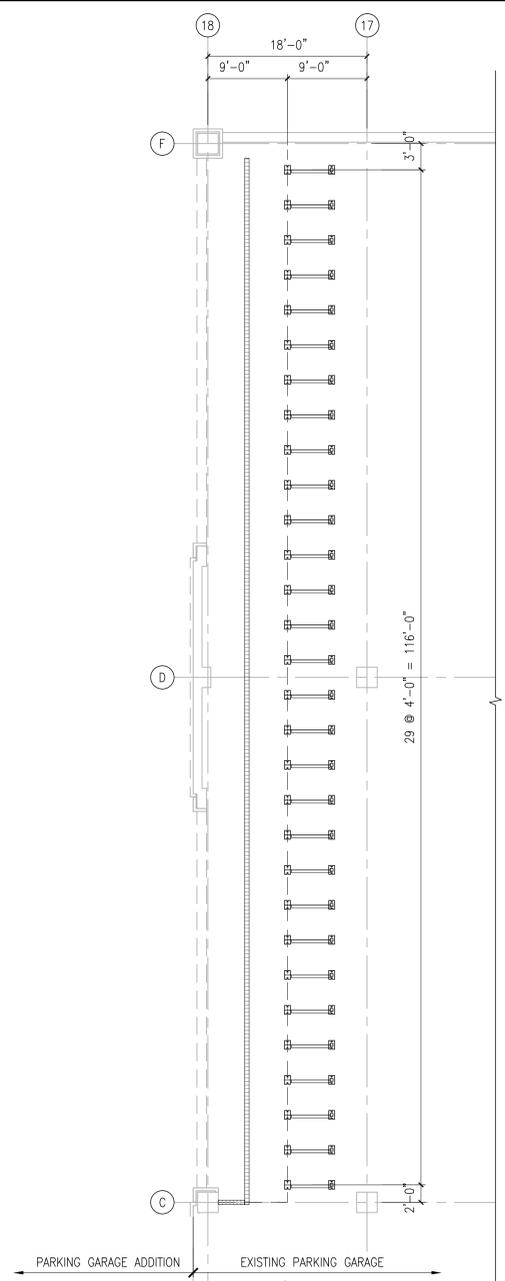
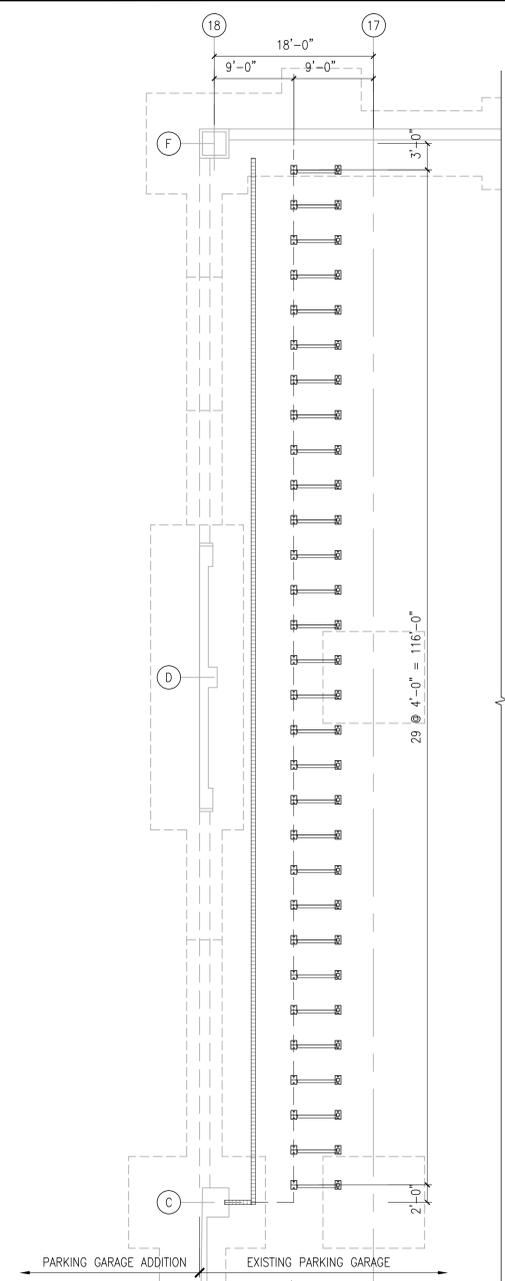


1 LEVEL A TEMPORARY BARRIER PLAN
 1/8"=1'-0"
 PLAN NORTH

2 LEVEL B TEMPORARY BARRIER PLAN
 1/8"=1'-0"
 PLAN NORTH


3 LEVEL C TEMPORARY BARRIER PLAN
 1/8"=1'-0"
 PLAN NORTH

4 LEVEL D TEMPORARY BARRIER PLAN
 1/8"=1'-0"
 PLAN NORTH

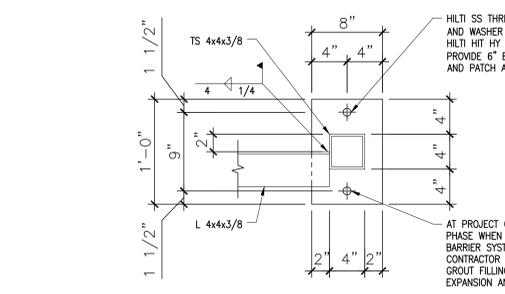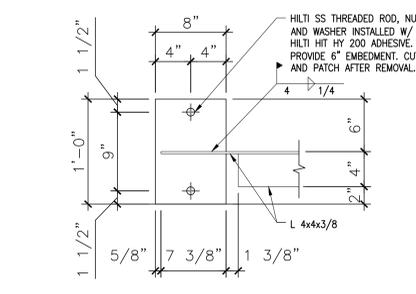

5 TEMPORARY BARRIER DETAIL
 1-1/2"=1'-0"

6 TEMPORARY BARRIER DETAIL
 1-1/2"=1'-0"

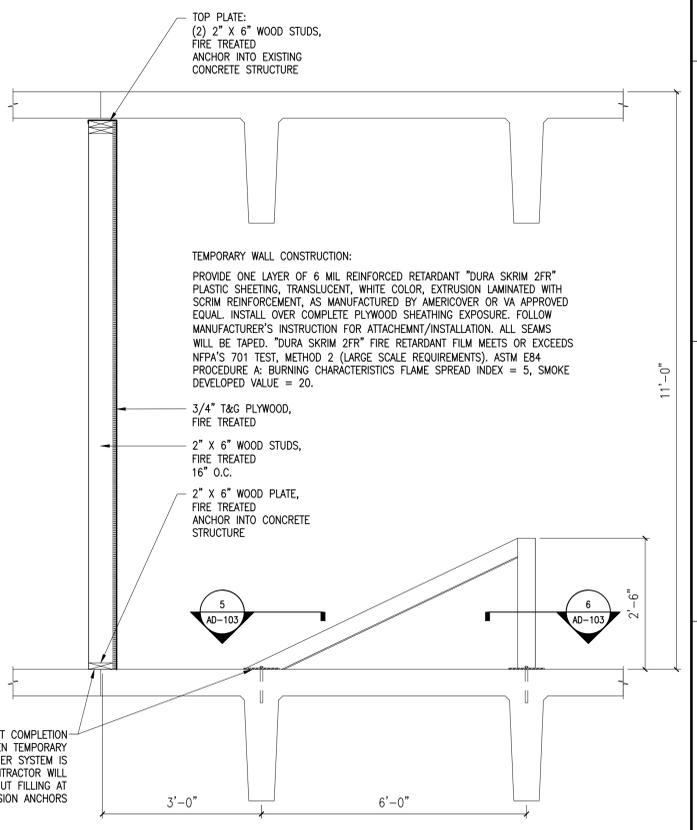

7 TEMPORARY BARRIER DETAIL
 3/4"=1'-0"

100% FINAL BID DOCUMENTS	08-18-2017
100% BID DOCUMENTS-NOT FOR CONSTRUCTION	07-24-2017
95% CONSTRUCTION DOCUMENTS SUBMISSION	06-15-2017
65% DESIGN DEVELOPMENT SUBMISSION	04-19-2017
35% SCHEMATIC DESIGN SUBMISSION	03-06-2017
Revisions:	Date

CONSULTANTS:

WALKER PARKING CONSULTANTS

MIDWESTERN CONSULTING

3815 Plaza Drive Ann Arbor, Michigan 48108
 (734) 995-0200 • www.midwesternconsulting.com

Land Development • Land Survey • Institutional • Municipal
 Wireless Communications • Transportation • Landfill Services

KEYPLAN

ARCHITECT + ENGINEERS:

Bancroft

BANCROFT ARCHITECTS + ENGINEERS

700 Nicholas Blvd., Suite 300
 Elk Grove Village, IL 60007
 Telephone: 847.952.9342

www.bancroft-ae.com
 Bancroft-AE Project No. 14-121

VA CONTRACT NO. VA250-17-C-0008

Drawing Title
 LEVELS A, B, C AND D -
 TEMPORARY BARRIER PLANS AND DETAILS

Approved Project Director

Project Title
 CONSTRUCT NORTH
 PARKING STRUCTURE

Project Number
 506-331

Building Number
 29

Drawing Number
 AD-103

Location
 ANN ARBOR, MICHIGAN

Date
 08-18-2017

Checked
 EM

Drawn
 AG

Office of Construction and Facilities Management

Department of Veterans Affairs