


three inches = one foot
 one and one half inches = one foot
 one inch = one foot
 three quarters inch = one foot
 one half inch = one foot
 three eighths inch = one foot
 one quarter inch = one foot
 three eighths inch = one foot
 one eighth inch = one foot
 one eighth inch = one foot

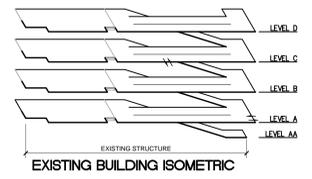


GENERAL NOTES


1. REFER TO SPECIFICATIONS DIVISION 01 GENERAL REQUIREMENTS.
2. REFER TO DRAWING G-004 FOR PROJECT CONSTRUCTION PHASING NOTES.
3. REFER TO STRUCTURAL DRAWING S-100 FOR FOUNDATION LEVEL PLAN AND RELATED SCOPE OF WORK ITEMS.
4. REFER TO DRAWINGS FP-101 THROUGH FP-105 FOR FIRE PROTECTION SYSTEMS AND RELATED SCOPE OF WORK ITEMS.

DEMOLITION NOTES


1. PROVIDE TEMPORARY CONSTRUCTION BARRIERS AT EXISTING PARKING DECK LEVELS PRIOR TO STARTING DEMOLITION ACTIVITIES. REFER TO DRAWING AD-103 FOR TYPICAL TEMPORARY CONSTRUCTION BARRIERS DETAILS.
2. EXISTING CONCRETE FOUNDATION WALLS. REFER TO STRUCTURAL DRAWING S-101 FOR INFORMATION ON EXISTING ELEVATIONS.
3. REMOVE SECTION OF CAST-IN PLACE CONCRETE FOUNDATION WALL AND PRECAST LIMESTONE BANDING. SEE 2/S-101 FOR DETAIL.
4. REMOVE EXISTING PRECAST CONCRETE SPANDREL PANELS AND RELATED STEEL FRAMING AND BRACING MEMBERS.
5. EXISTING CMU WALL.
6. EXISTING PRECAST CONCRETE SHEAR WALL.
7. EXISTING PRECAST CONCRETE DOUBLE TEE MEMBERS.
8. REMOVE SECTION OF EXISTING CONCRETE TOPPING AT TEE FLANGE OR SLAB ON GRADE.
9. REMOVE EXISTING ALUMINUM RAILING SYSTEM AT EXISTING PRECAST CONCRETE SPANDREL PANELS.
10. REMOVE EXISTING LIMESTONE COPING UNITS.
11. REMOVE EXISTING CAST STONE ACCENT BAND.
12. EXISTING EXPOSED PRECAST CONCRETE COLUMNS.

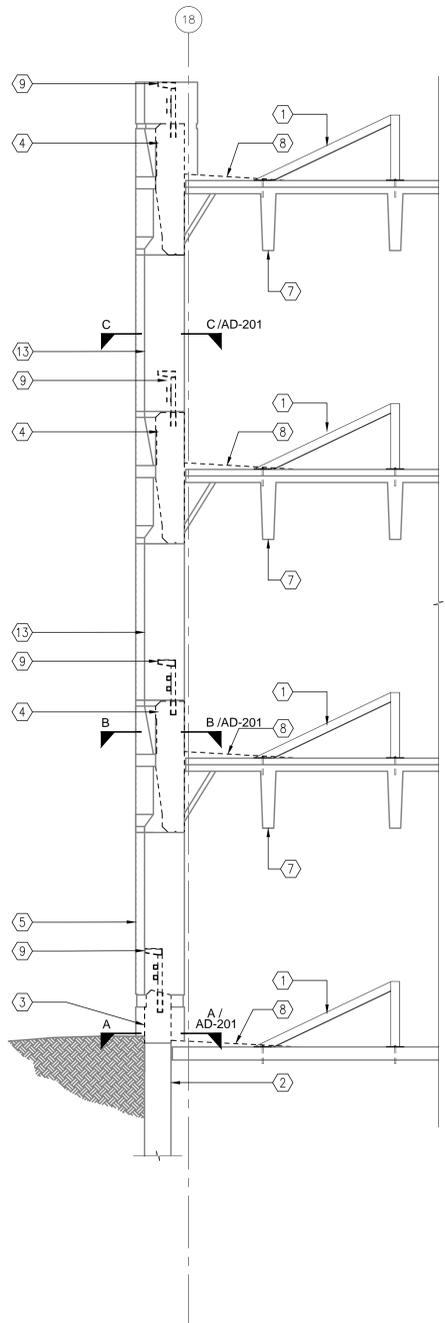


1 DEMOLITION SECTION - LOOKING EAST
 3/8"=1'-0"

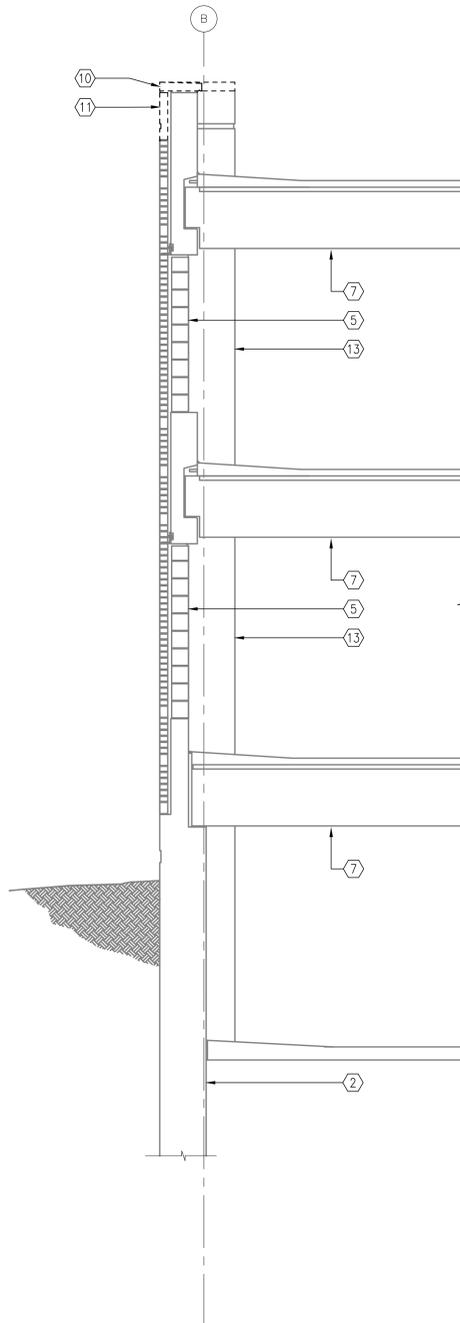

2 DEMOLITION SECTION - LOOKING NORTH
 3/8"=1'-0"

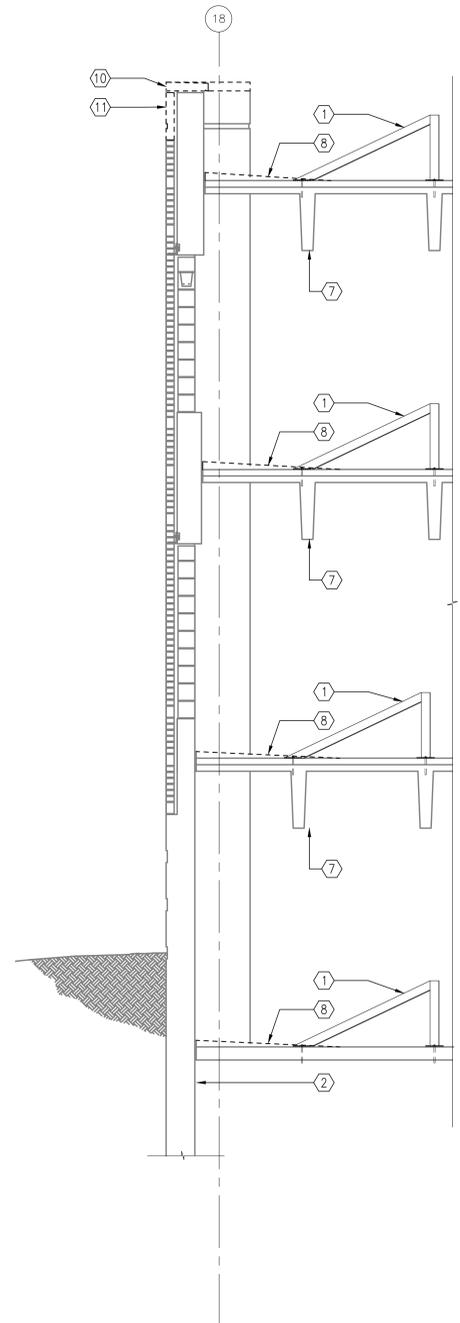

3 DEMOLITION SECTION - LOOKING EAST
 3/8"=1'-0"

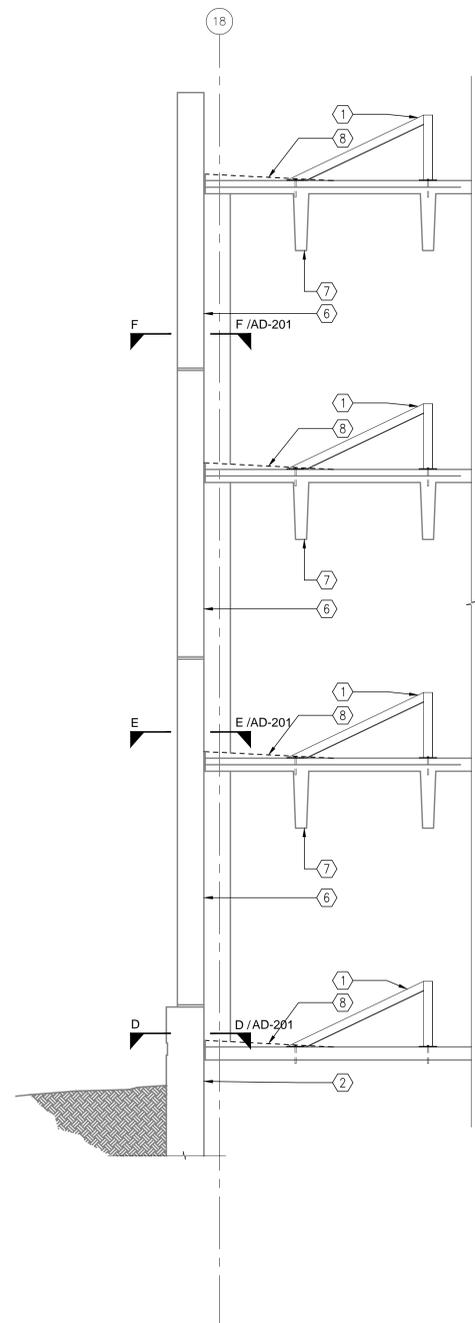

4 DEMOLITION SECTION - LOOKING EAST
 3/8"=1'-0"

100% FINAL BID DOCUMENTS	08-18-2017
100% BID DOCUMENTS-NOT FOR CONSTRUCTION	07-24-2017
95% CONSTRUCTION DOCUMENTS SUBMISSION	06-15-2017
65% DESIGN DEVELOPMENT SUBMISSION	04-19-2017
35% SCHEMATIC DESIGN SUBMISSION	03-06-2017
Revisions:	Date

CONSULTANTS:

WALKER PARKING CONSULTANTS

MIDWESTERN CONSULTING

3815 Plaza Drive Ann Arbor, Michigan 48108
 (734) 995-0200 • www.midwesternconsulting.com
 Land Development • Land Survey • Institutional • Municipal
 Wireless Communications • Transportation • Landfill Services

KEYPLAN

ARCHITECT + ENGINEERS:

Bancroft

BANCROFT ARCHITECTS + ENGINEERS
 PARKING CONSULTANTS
 VA CONTRACT NO. VA250-17-C-0008

700 Nicholas Blvd., Suite 300
 Elk Grove Village, IL 60007
 Telephone : 847.952.9362
 www.bancroft-ae.com
 Bancroft-AE Project No. 16-121

Drawing Title
DEMOLITION SECTIONS

Approved Project Director

Project Title
CONSTRUCT NORTH PARKING STRUCTURE

Project Number
 506-331

Building Number
 29

Location
 ANN ARBOR, MICHIGAN

Date
 08-18-2017

Checked
 EM

Drawn
 AG

Drawing Number
AD-301

Office of
 Construction
 and Facilities
 Management

Department of
 Veterans Affairs