


BUILDING ISOMETRIC

GENERAL NOTES


1. A

ENLARGED PLAN NOTES


1. PRECAST CONCRETE STAIR UNIT. REFER TO A-504 AND A-505 FOR DETAILS.

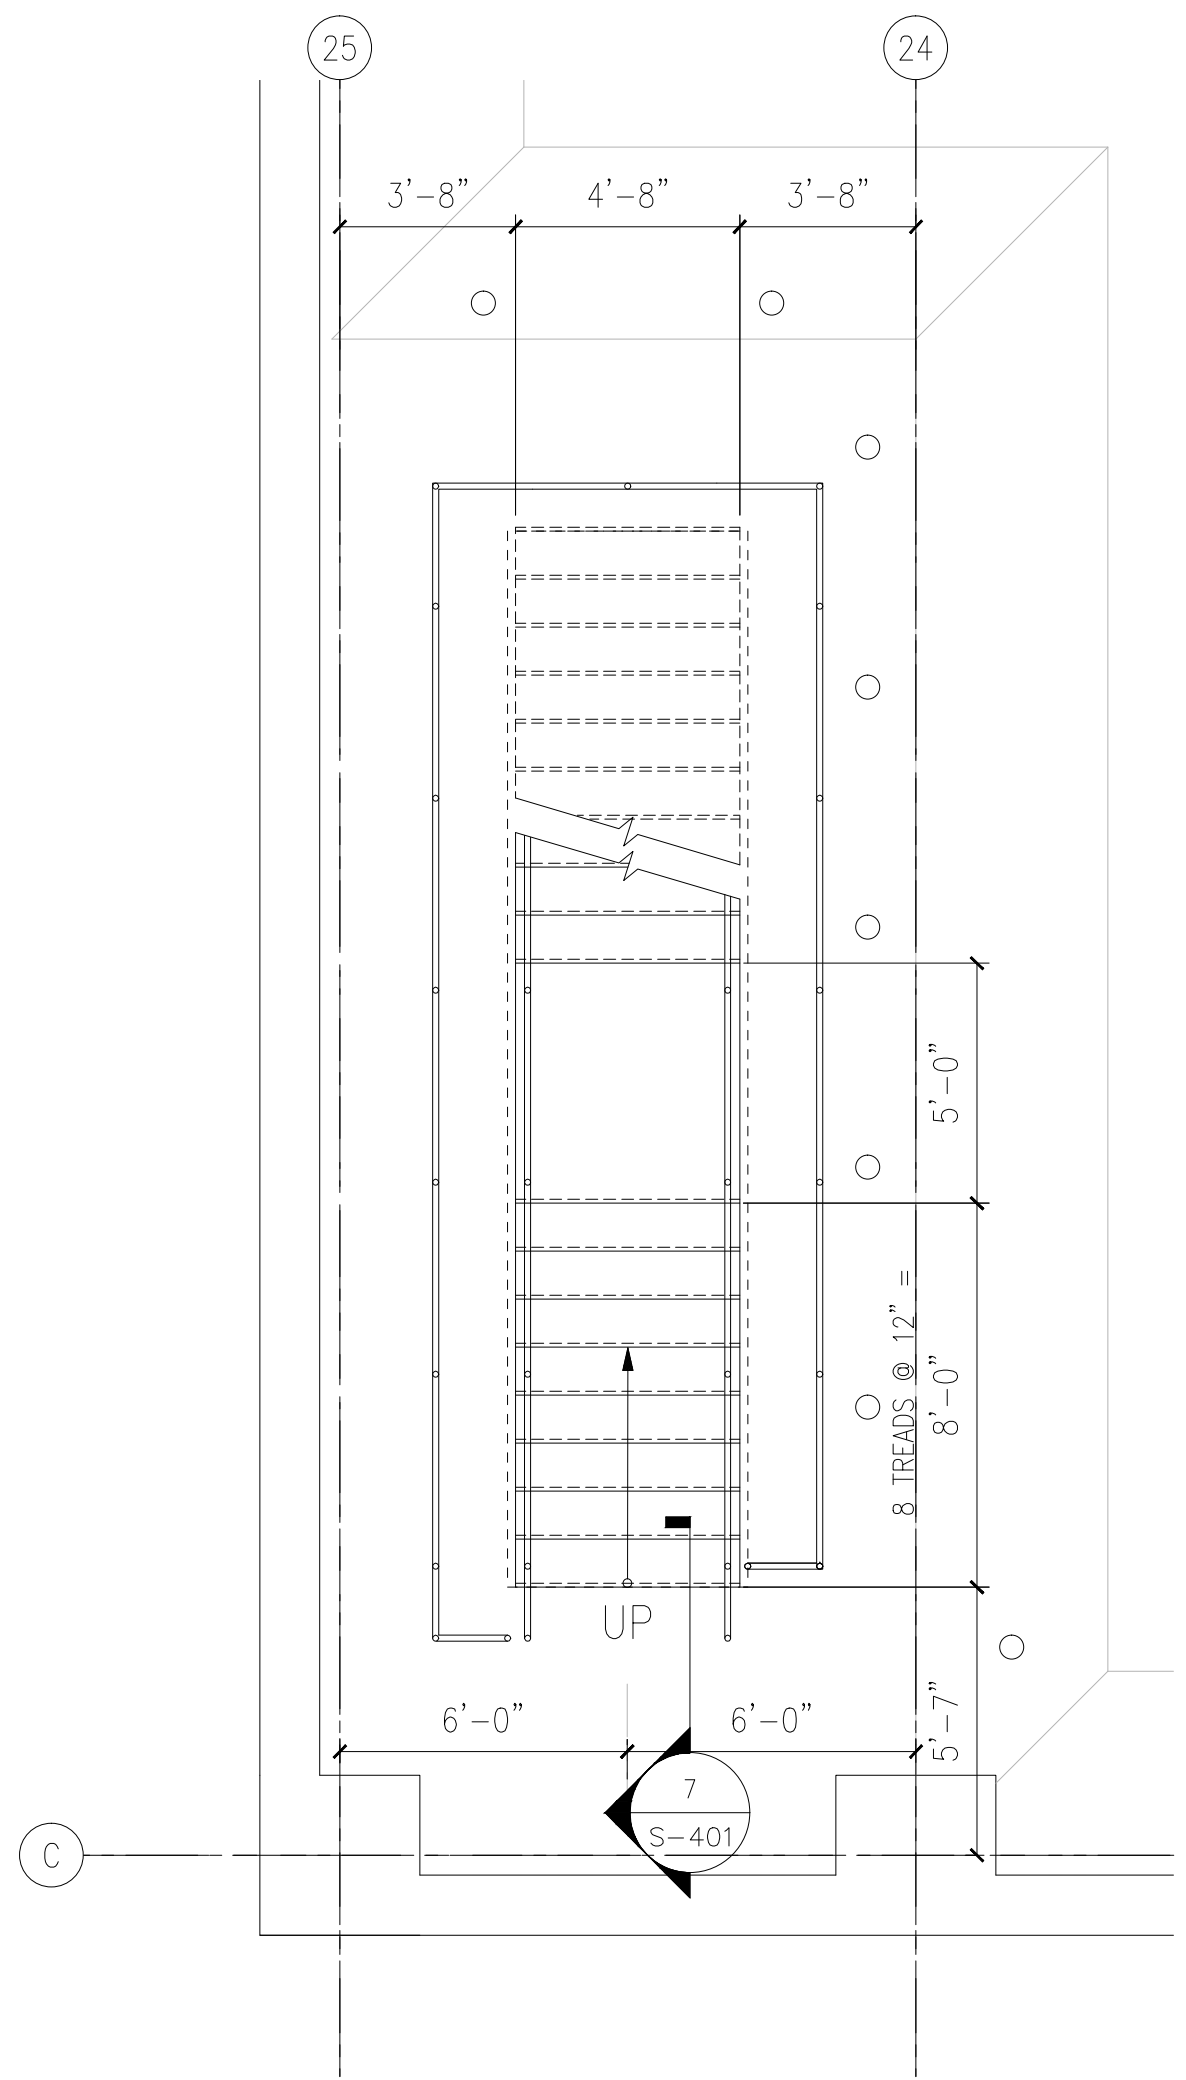


1 ENLARGED STAIR 4 PLAN-LEVEL AA

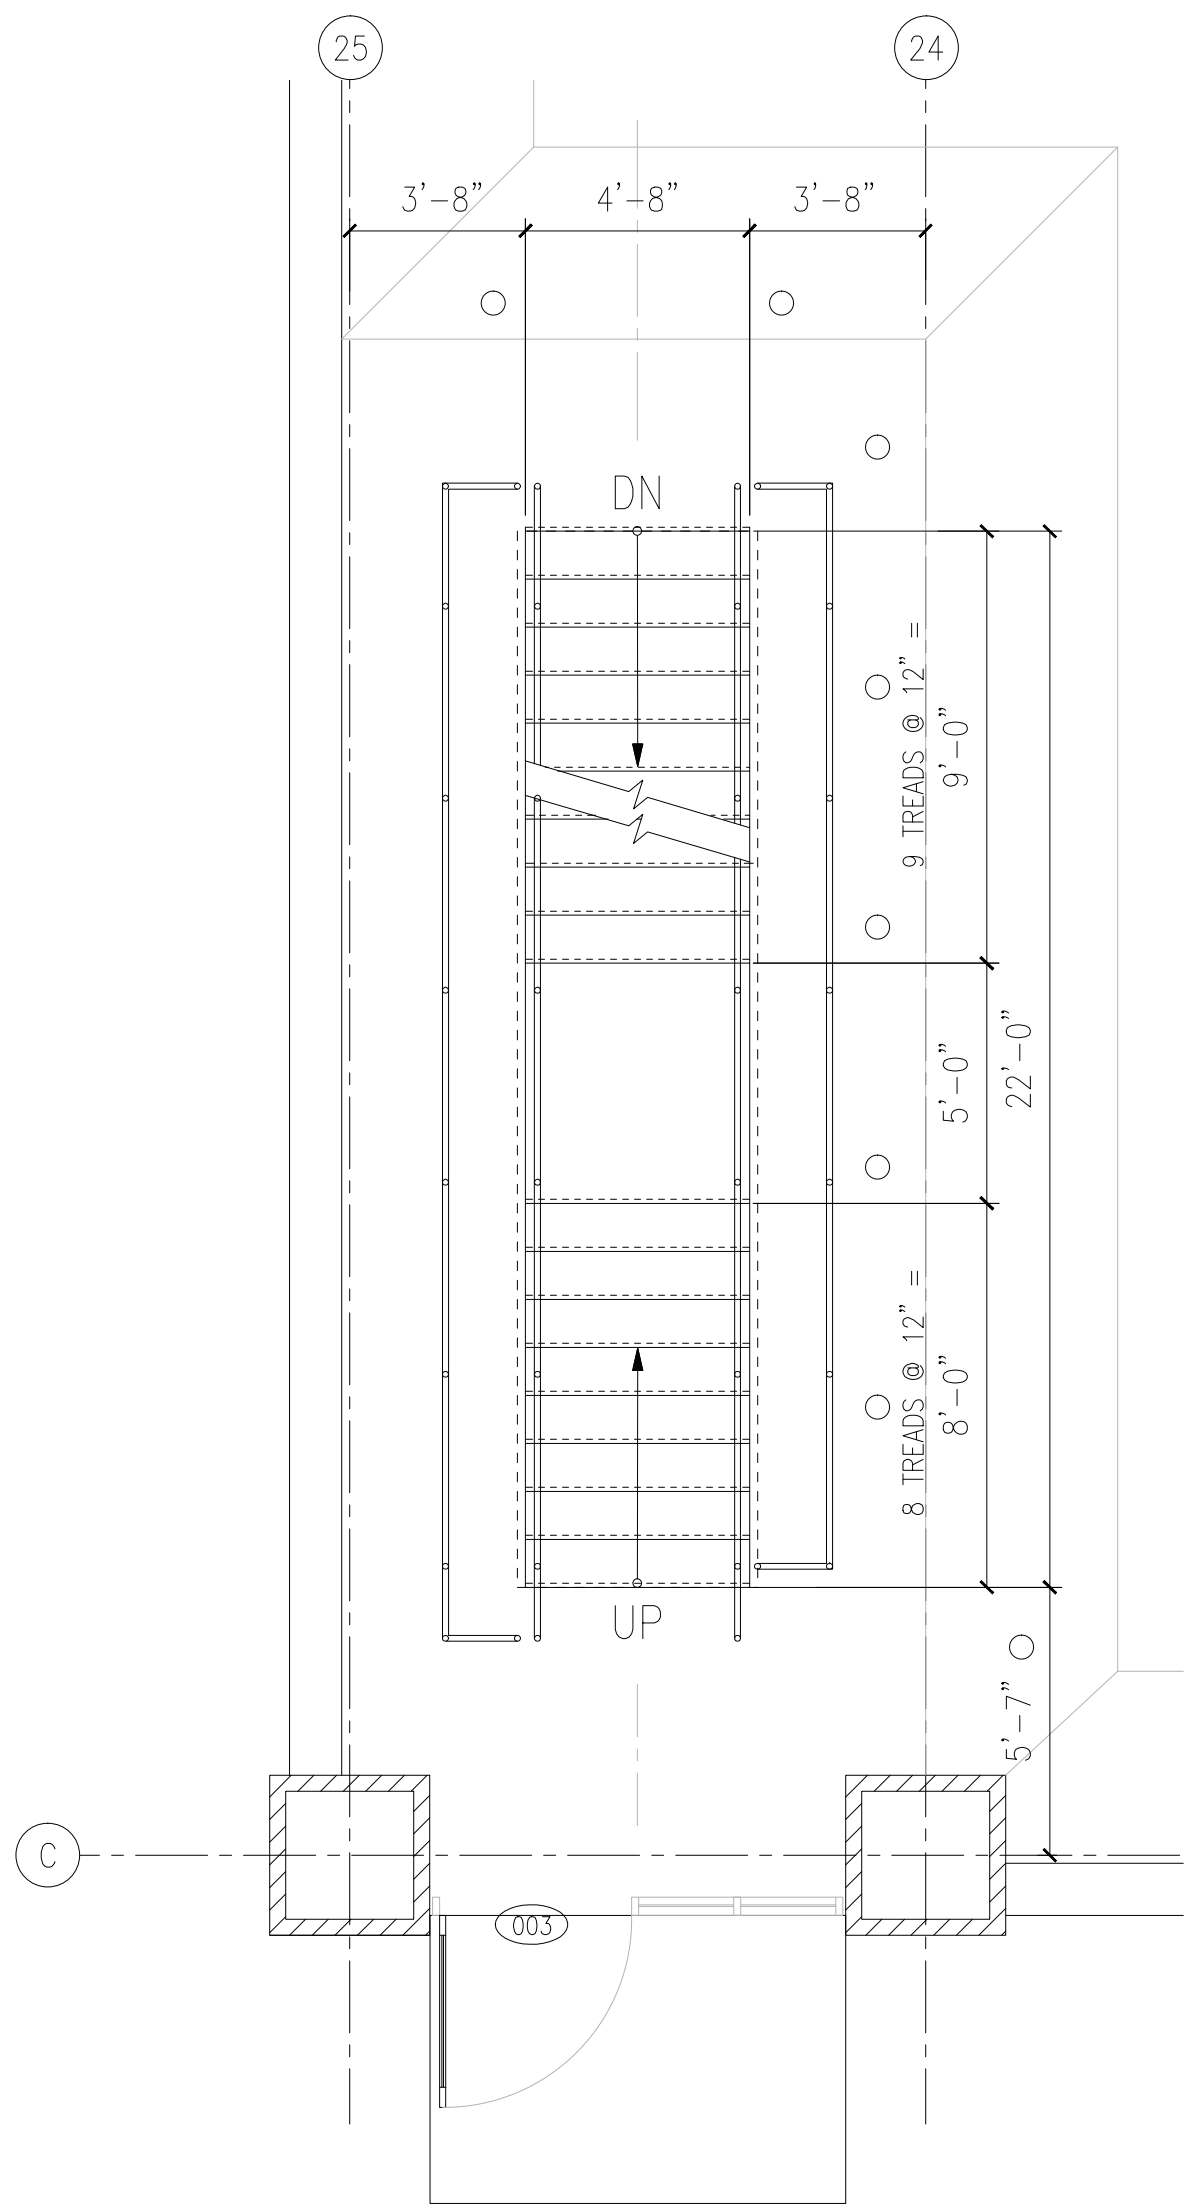


2 ENLARGED STAIR 4 PLAN-LEVEL BB

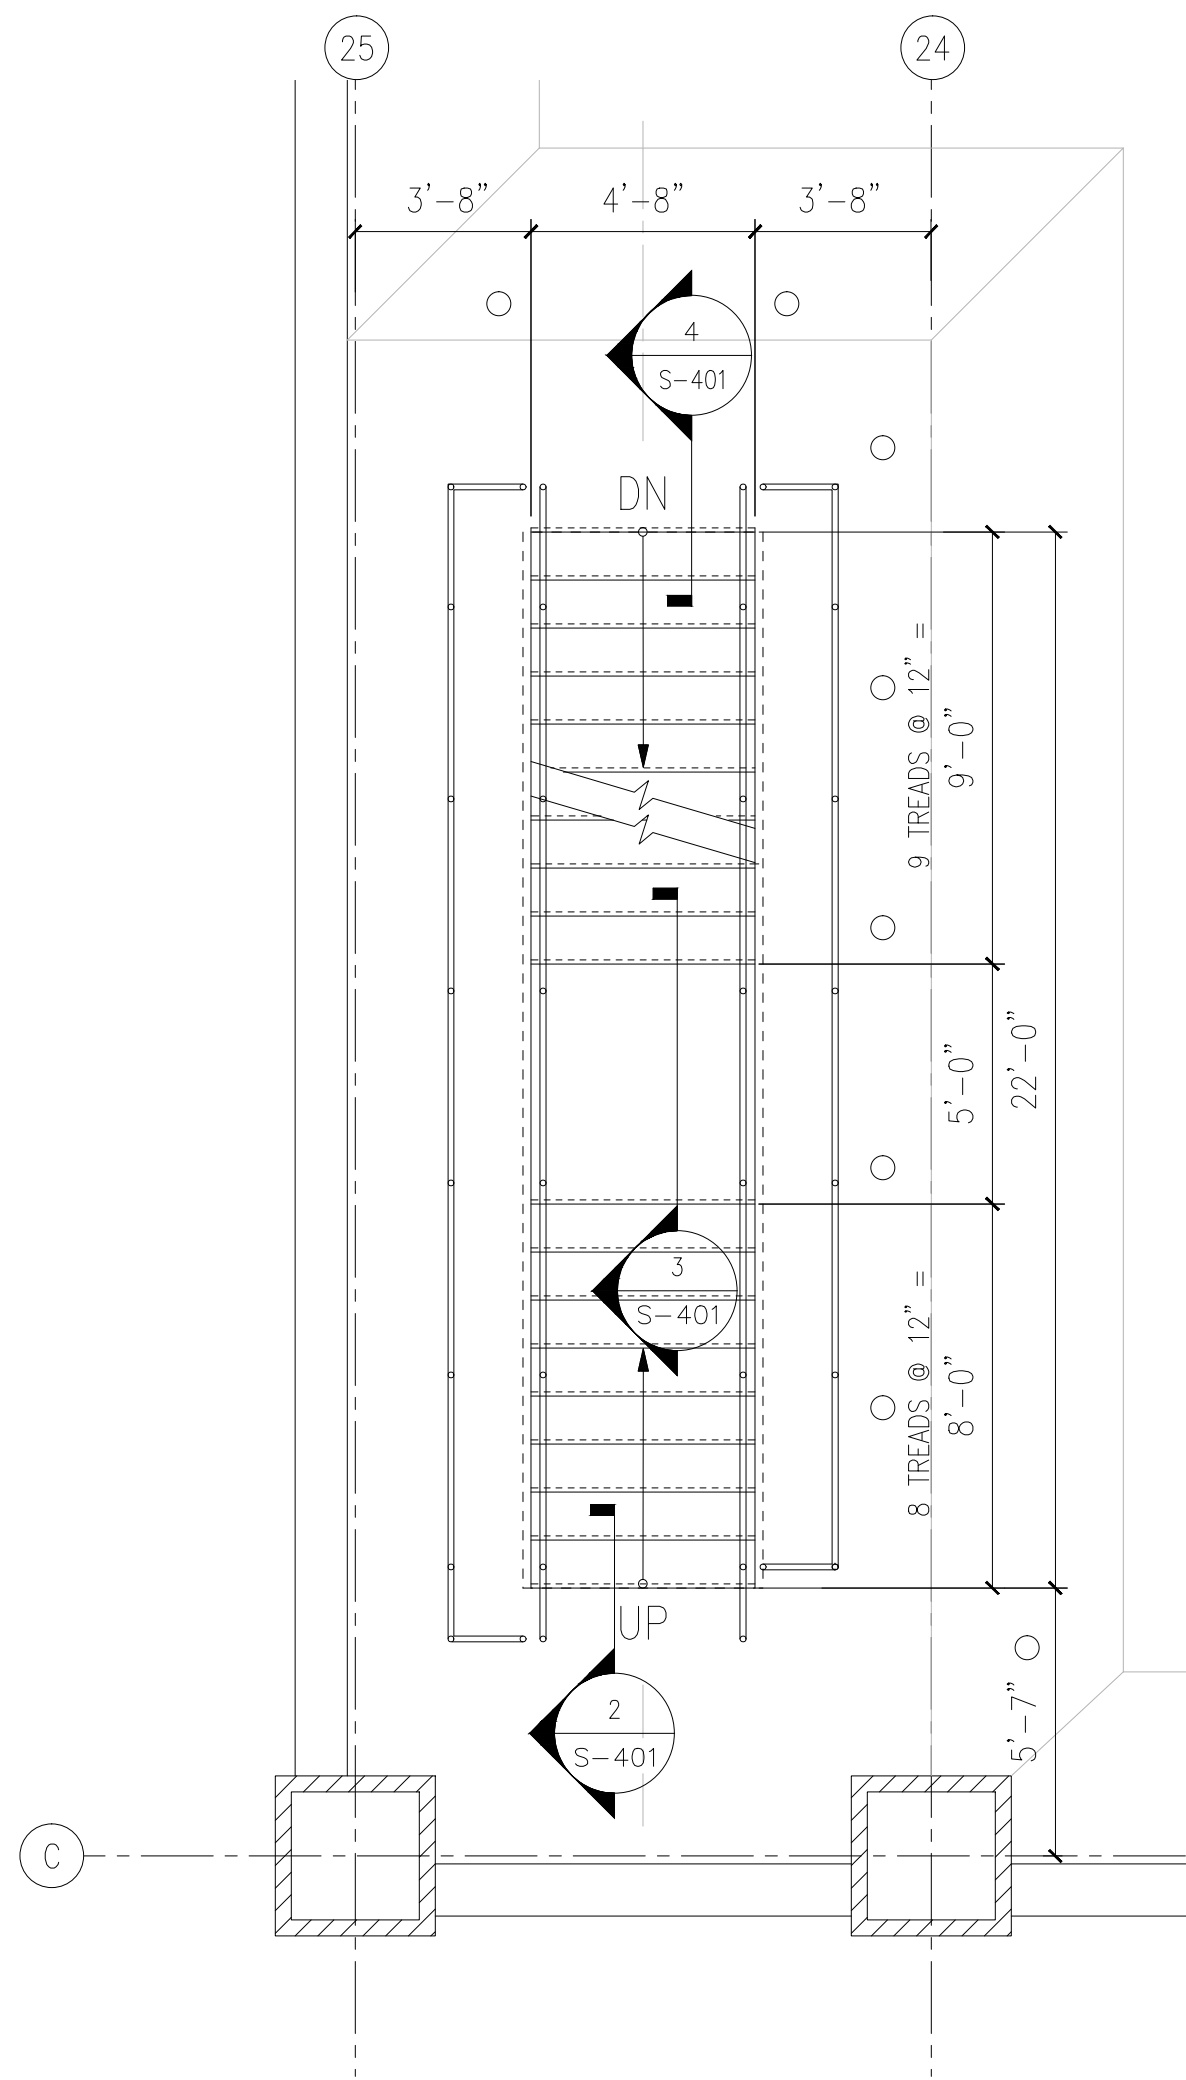


3 ENLARGED STAIR 4 PLAN-LEVEL CC

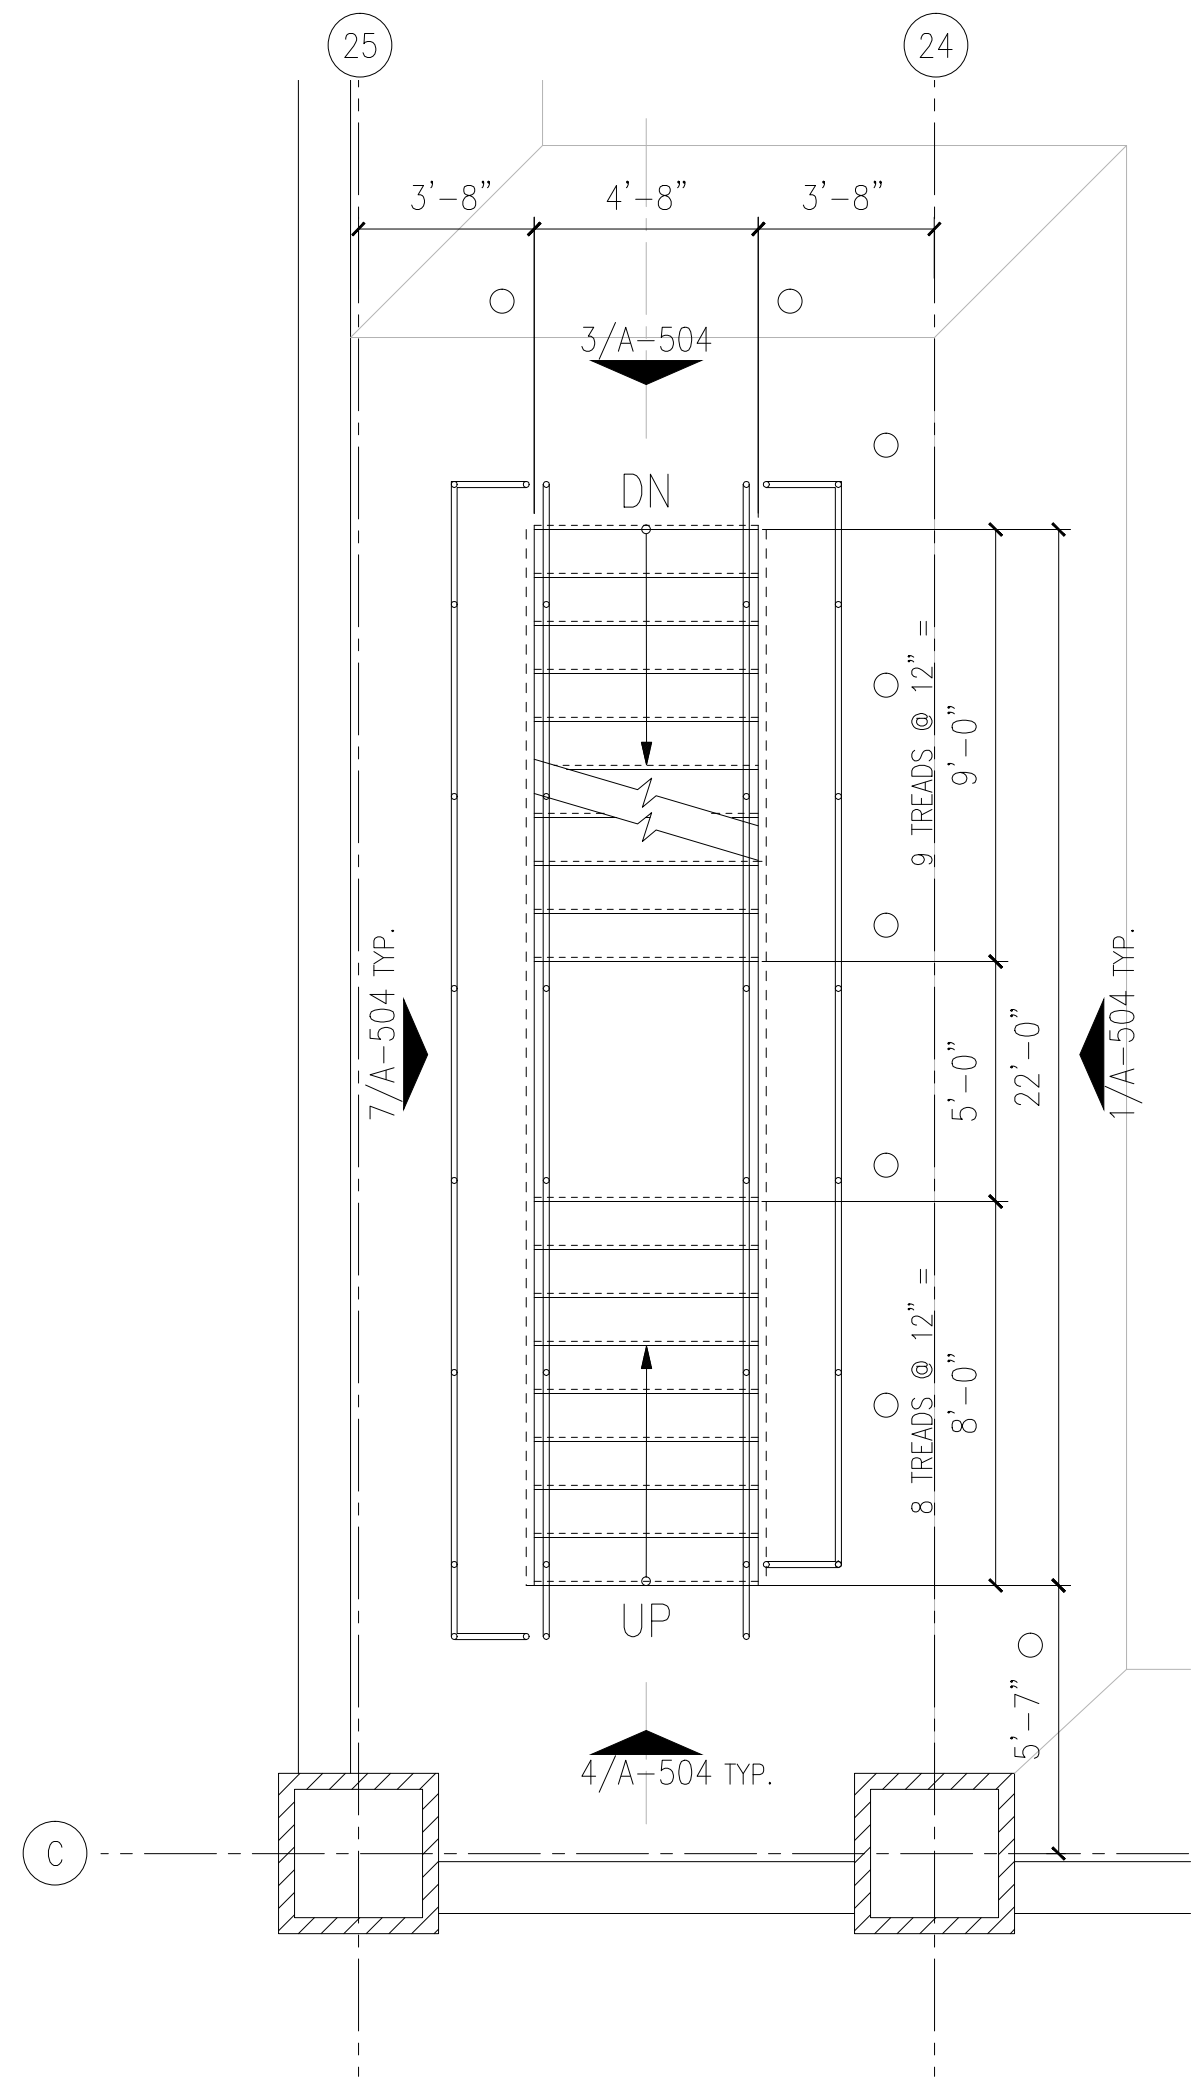


4 ENLARGED STAIR 4 PLAN-LEVEL DD

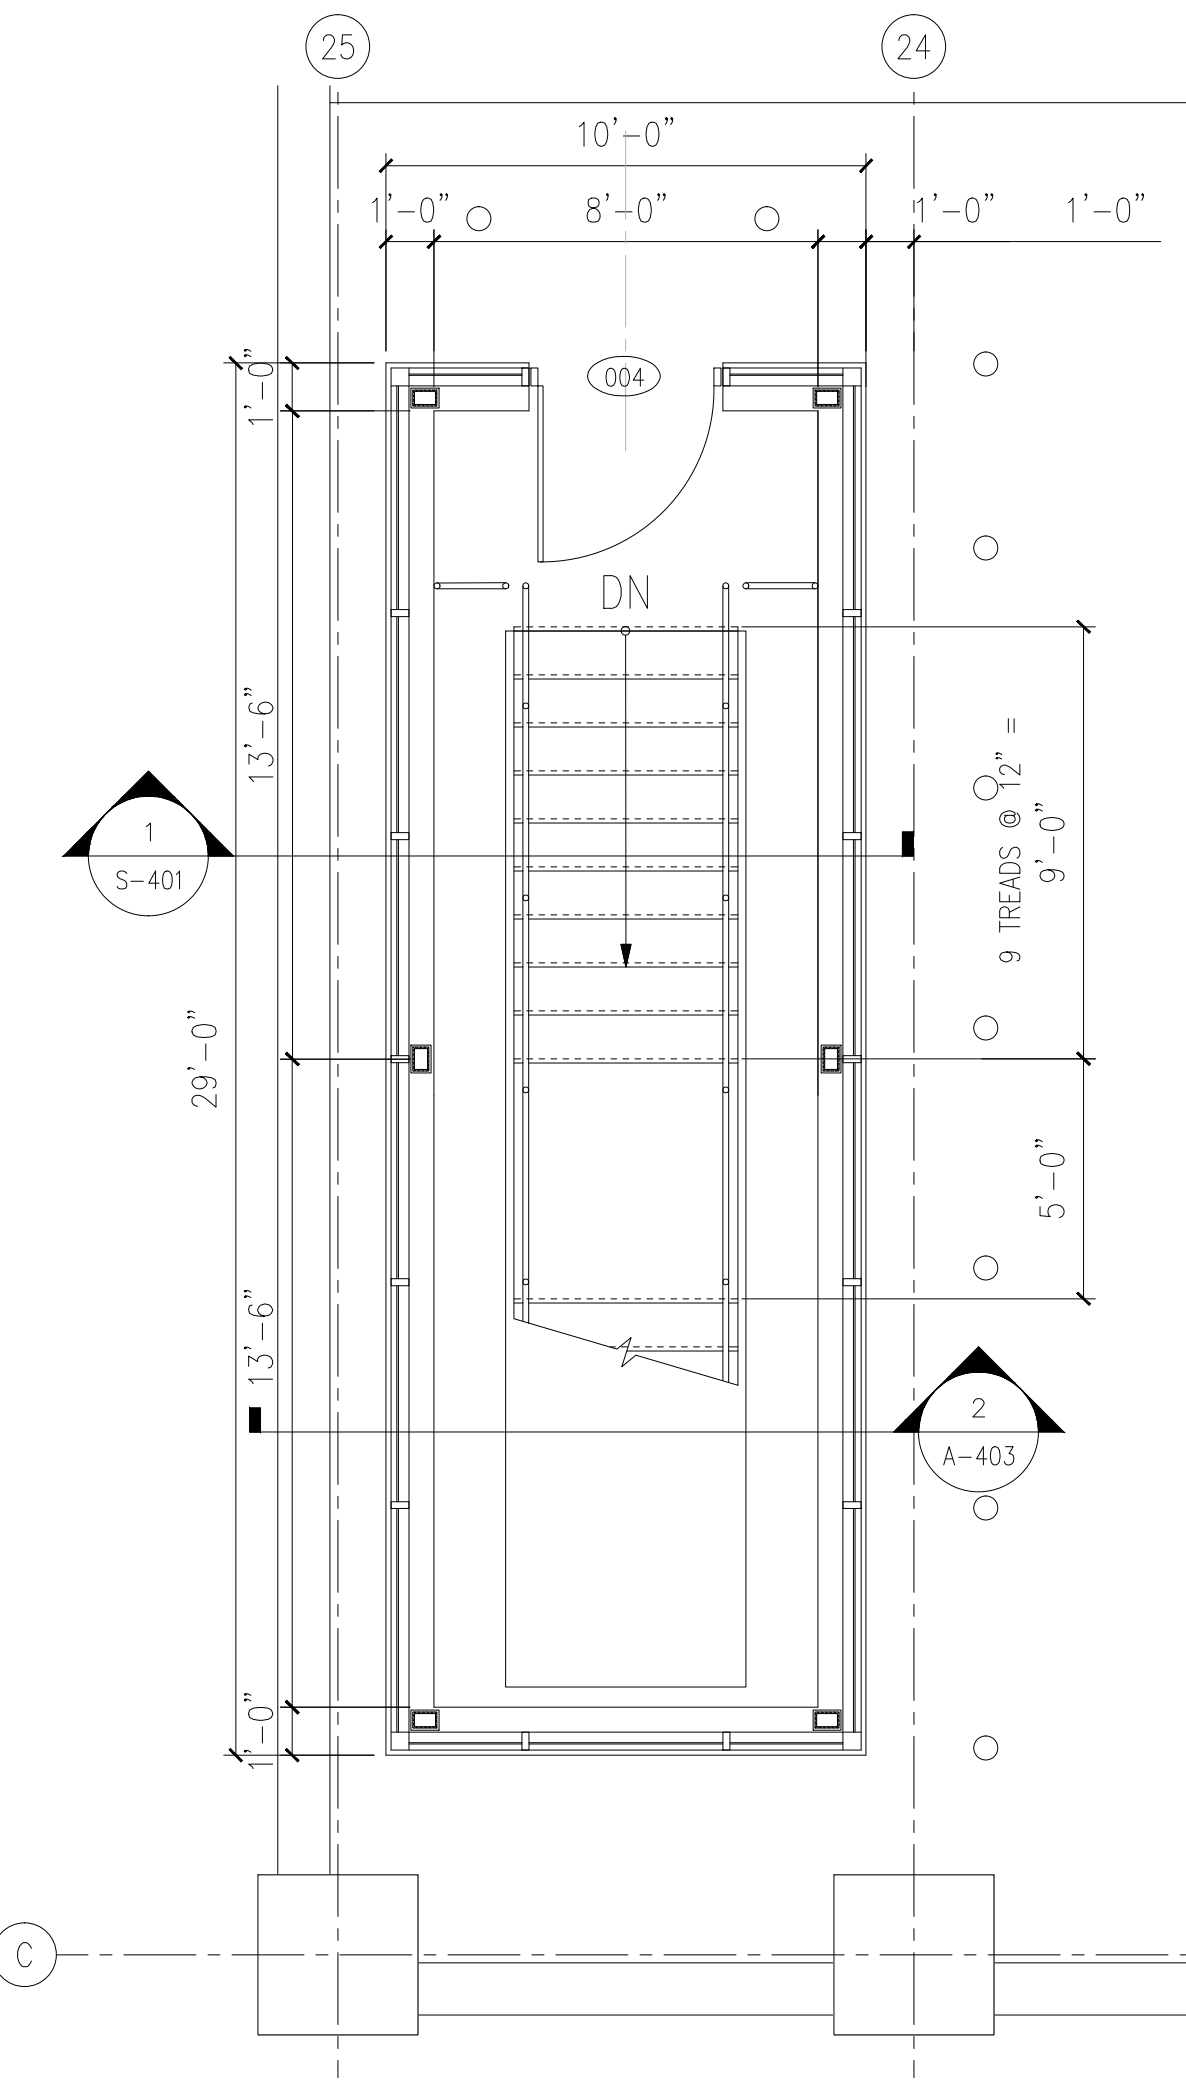

5 ENLARGED STAIR 4 PLAN-LEVEL EE

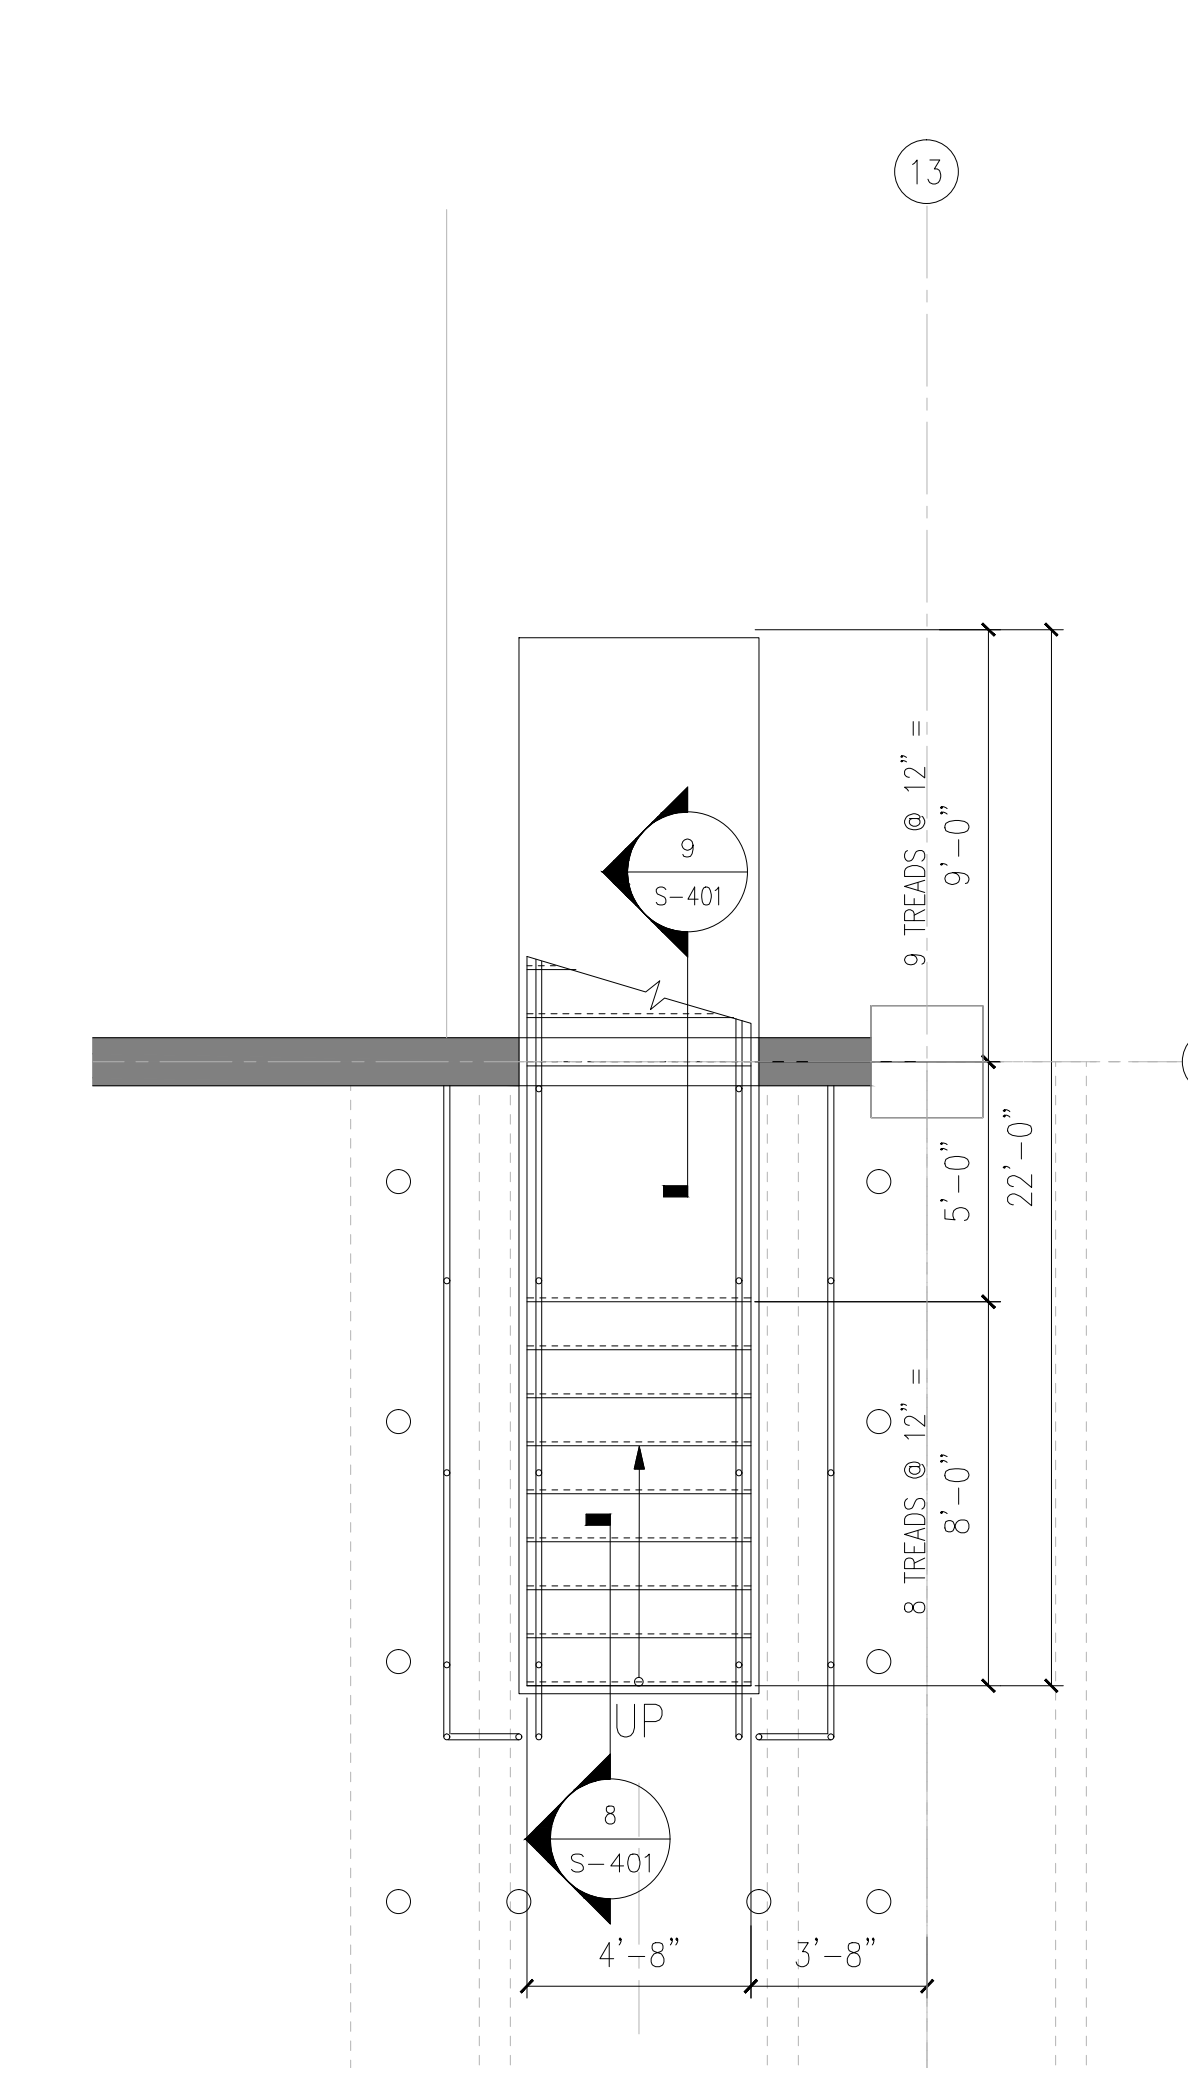

6 ENLARGED STAIR 5 PLAN-LEVEL D

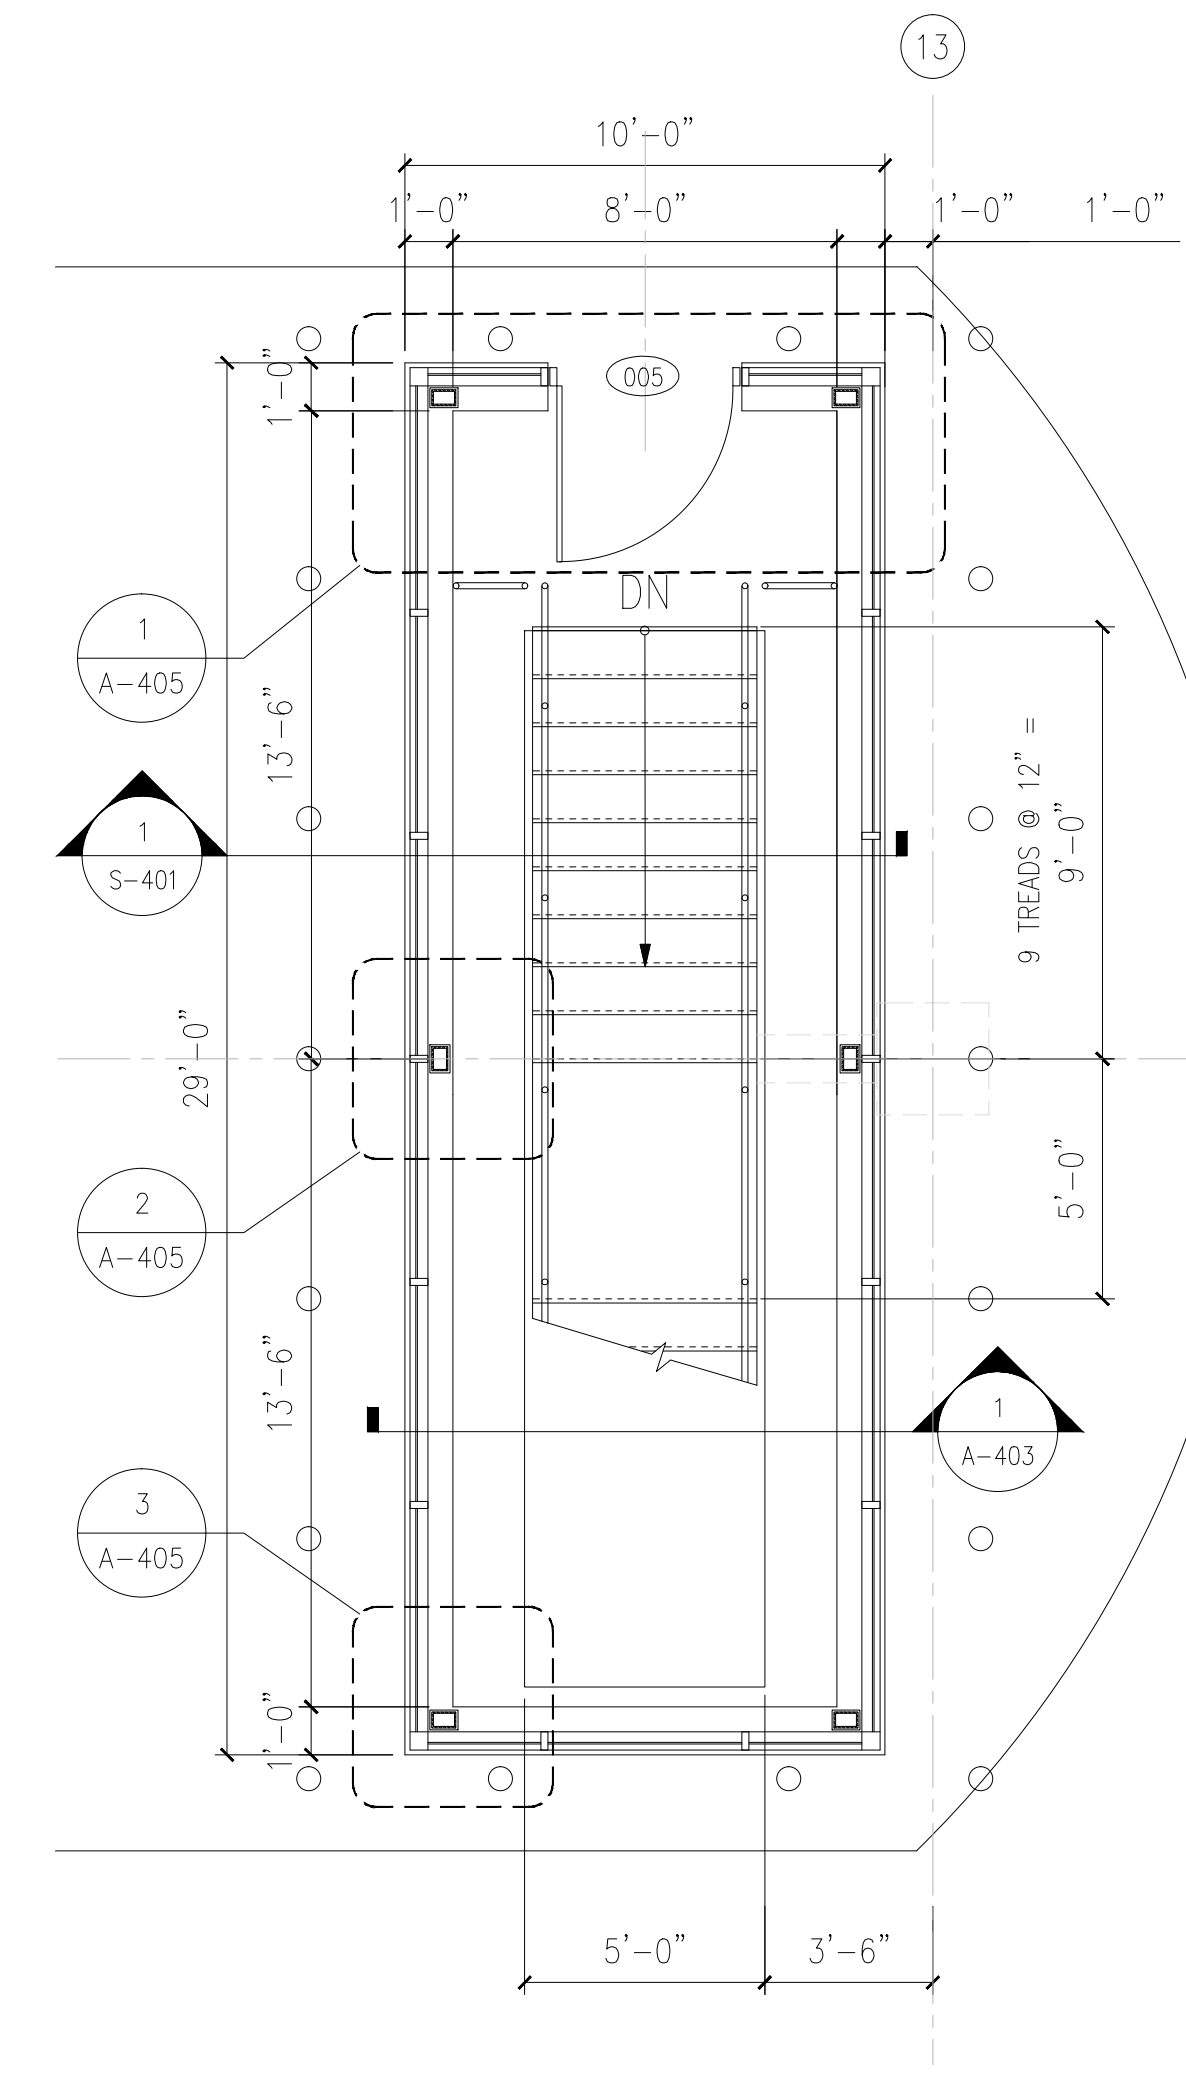

7 ENLARGED STAIR 5 PLAN-LEVEL E

100% FINAL BID DOCUMENTS	08-18-2017
100% BID DOCUMENTS-NOT FOR CONSTRUCTION	07-24-2017
95% CONSTRUCTION DOCUMENTS SUBMISSION	06-15-2017
65% DESIGN DEVELOPMENT SUBMISSION	04-19-2017
35% SCHEMATIC DESIGN SUBMISSION	03-06-2017
Revisions:	Date

CONSULTANTS:



MIDWESTERN CONSULTING

3815 Plaza Drive Ann Arbor, Michigan 48108  
(734) 995-0200 • www.midwesternconsulting.com  
Land Development • Land Survey • Institutional • Municipal  
Wireless Communications • Transportation • Landfill Services

KEYPLAN

ARCHITECT + ENGINEERS:



700 Nicholas Blvd., Suite 300  
Eli Grove Village, IL 60007  
Telephone : 847.952.9342  
www.bancroft-ae.com  
Bancroft-AE Project No. 14-121

VA CONTRACT NO. VA250-17-C-0008

Drawing Title

ENLARGED DETAIL PLANS - STAIR UNITS

Approved Project Director

Project Title  
CONSTRUCT NORTH  
PARKING STRUCTURE

Location  
ANN ARBOR, MICHIGAN

Date  
08-18-2017

Checked  
EM

Drawn  
AQ

Project Number  
506-331

Building Number  
29

Drawing Number

A-401

Office of  
Construction  
and Facilities  
Management

