




three inches = one foot
one and one half inches = one foot
one inch = one foot
three quarters inch = one foot
one half inch = one foot
three eighths inch = one foot
one quarter inch = one foot
one eighth inch = one foot

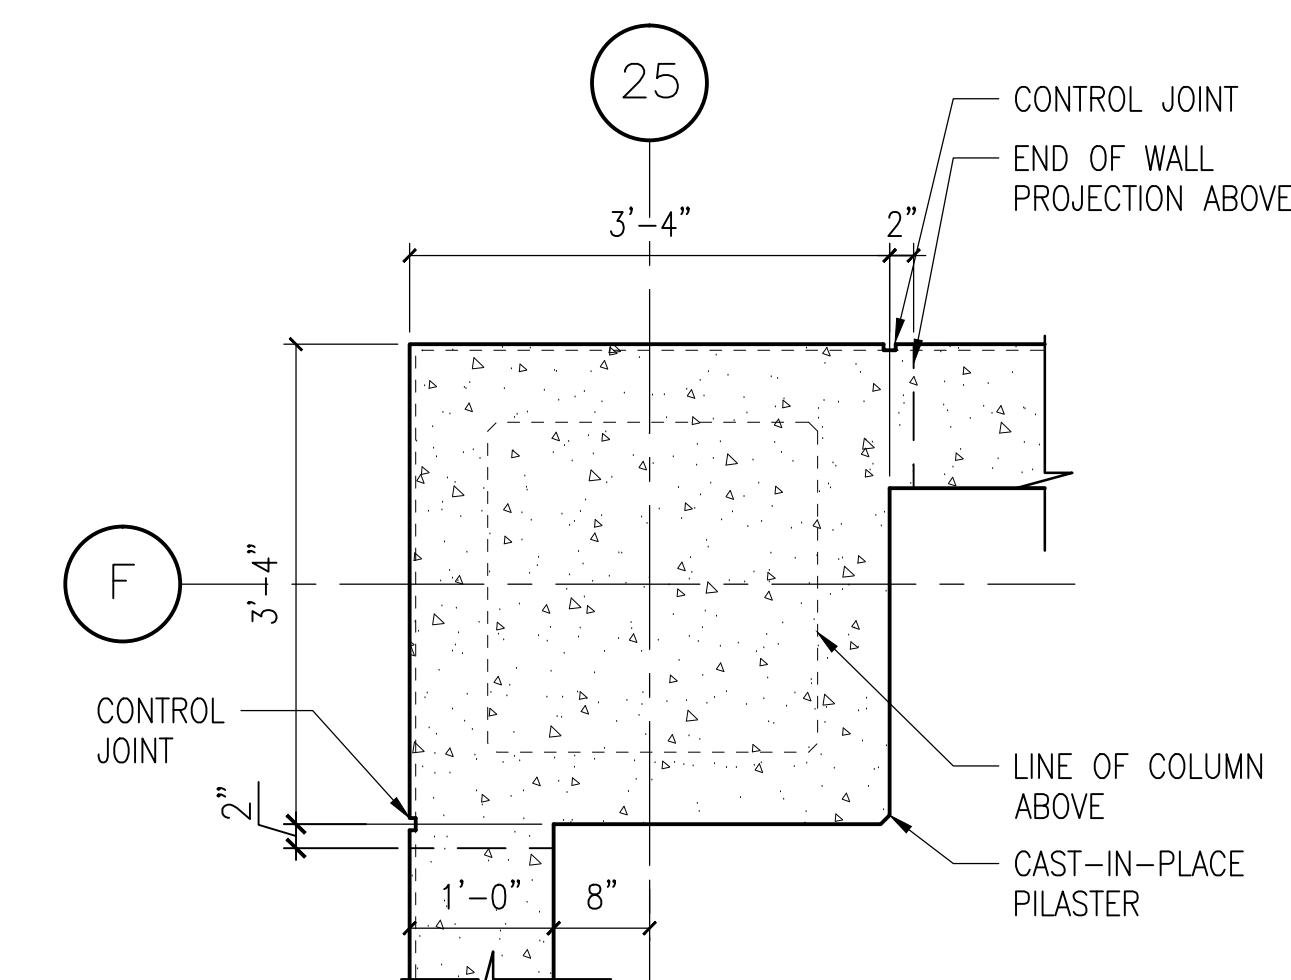


A1 PLAN DETAIL AT C.I.P.
3/4"=1'-0"

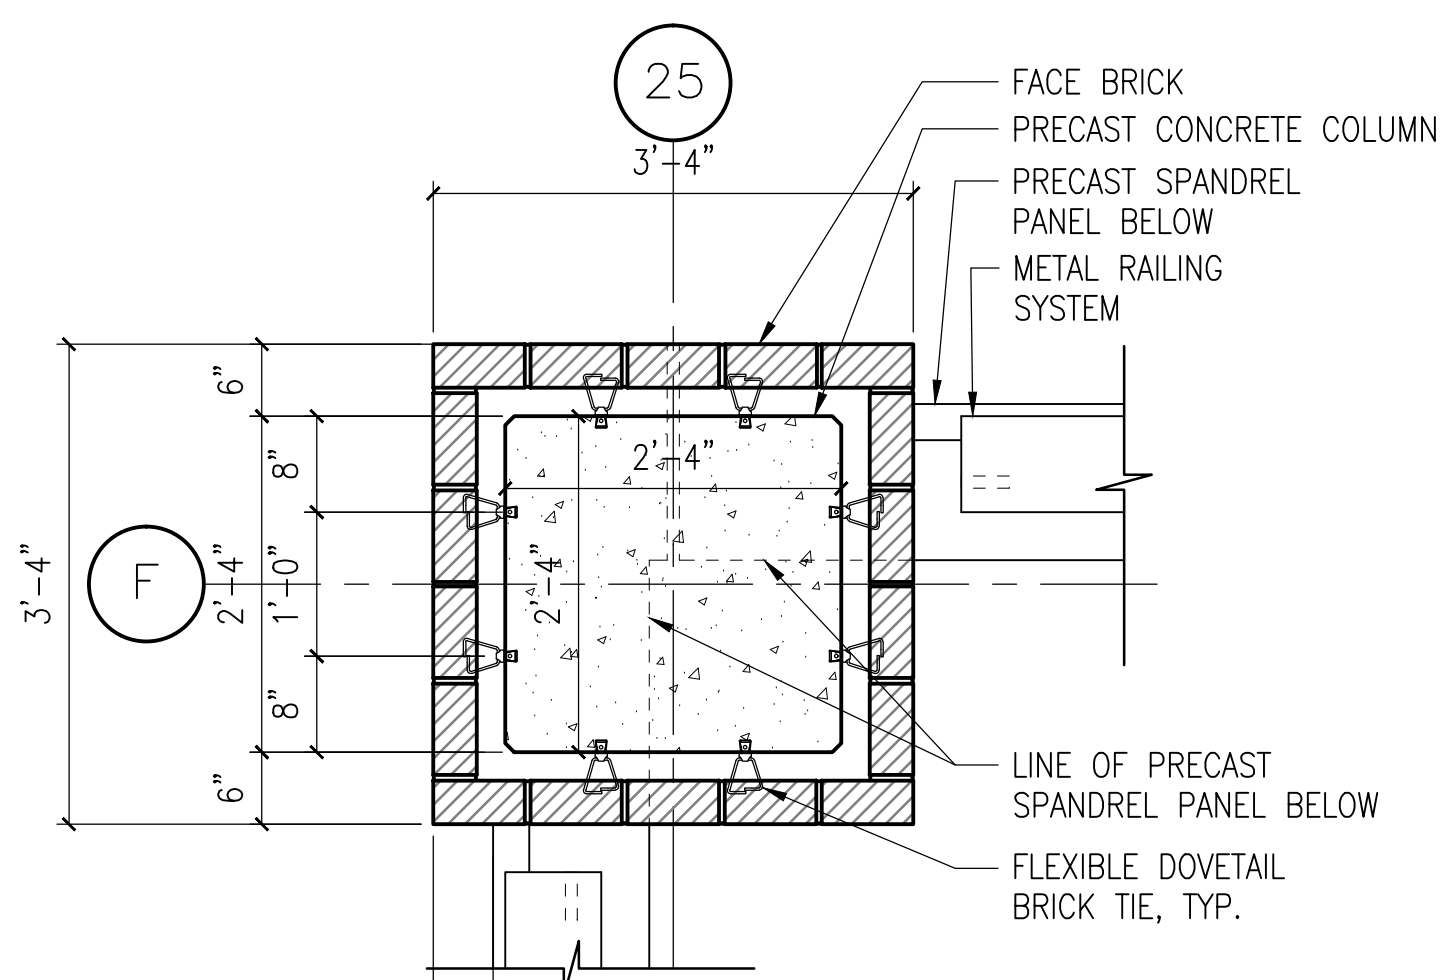


B1 PLAN DETAIL AT OPENING
3/4"=1'-0"

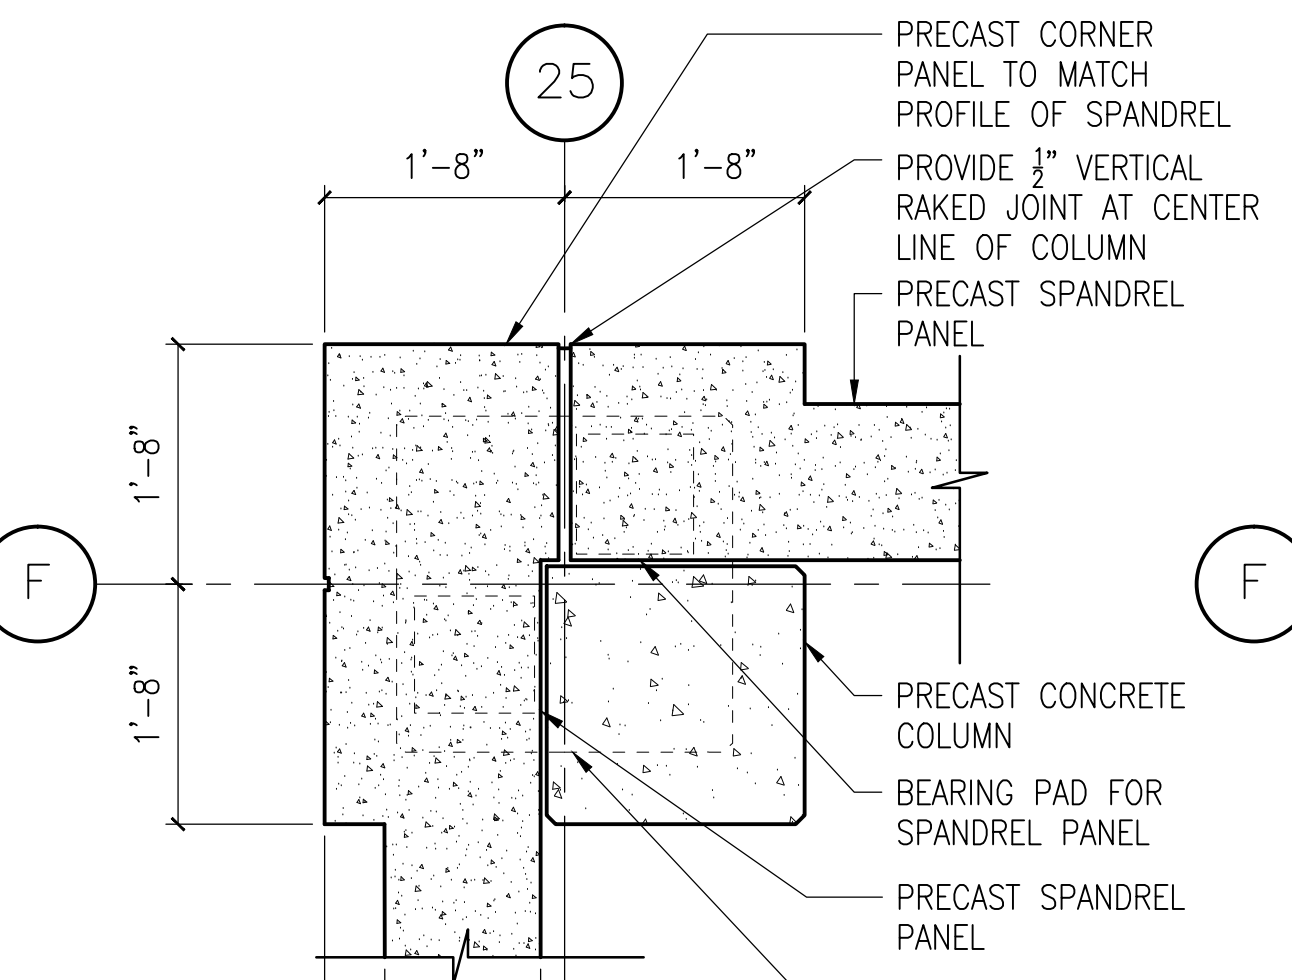


C1 PLAN DETAIL AT SPANDREL
3/4"=1'-0"

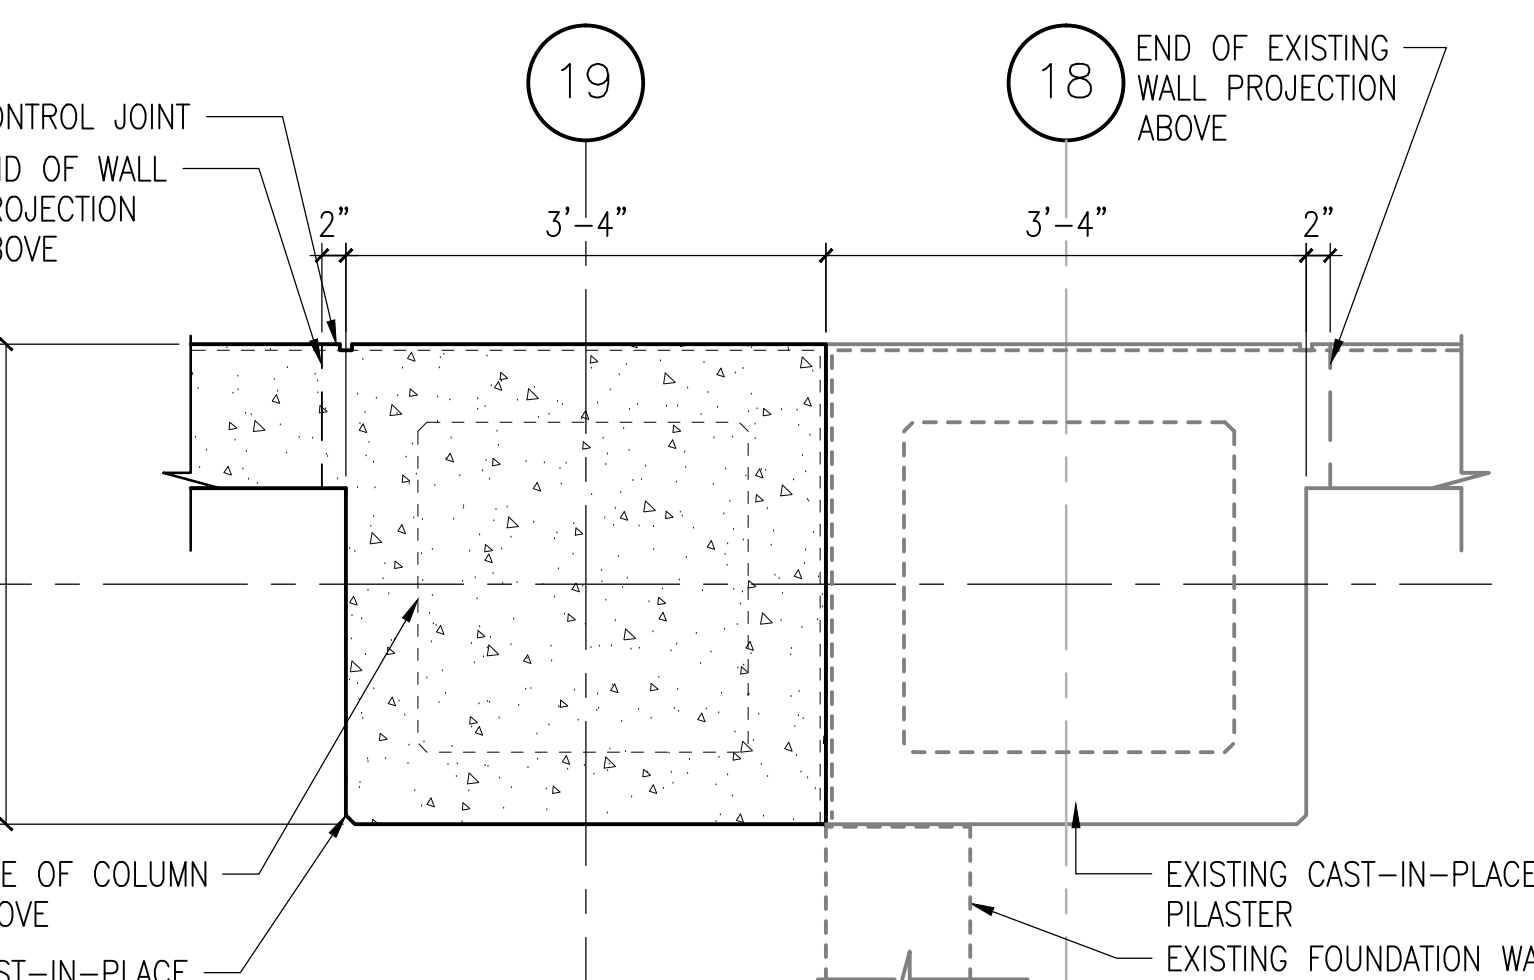


D1 PLAN DETAIL AT EXISTING C.I.P.
3/4"=1'-0"

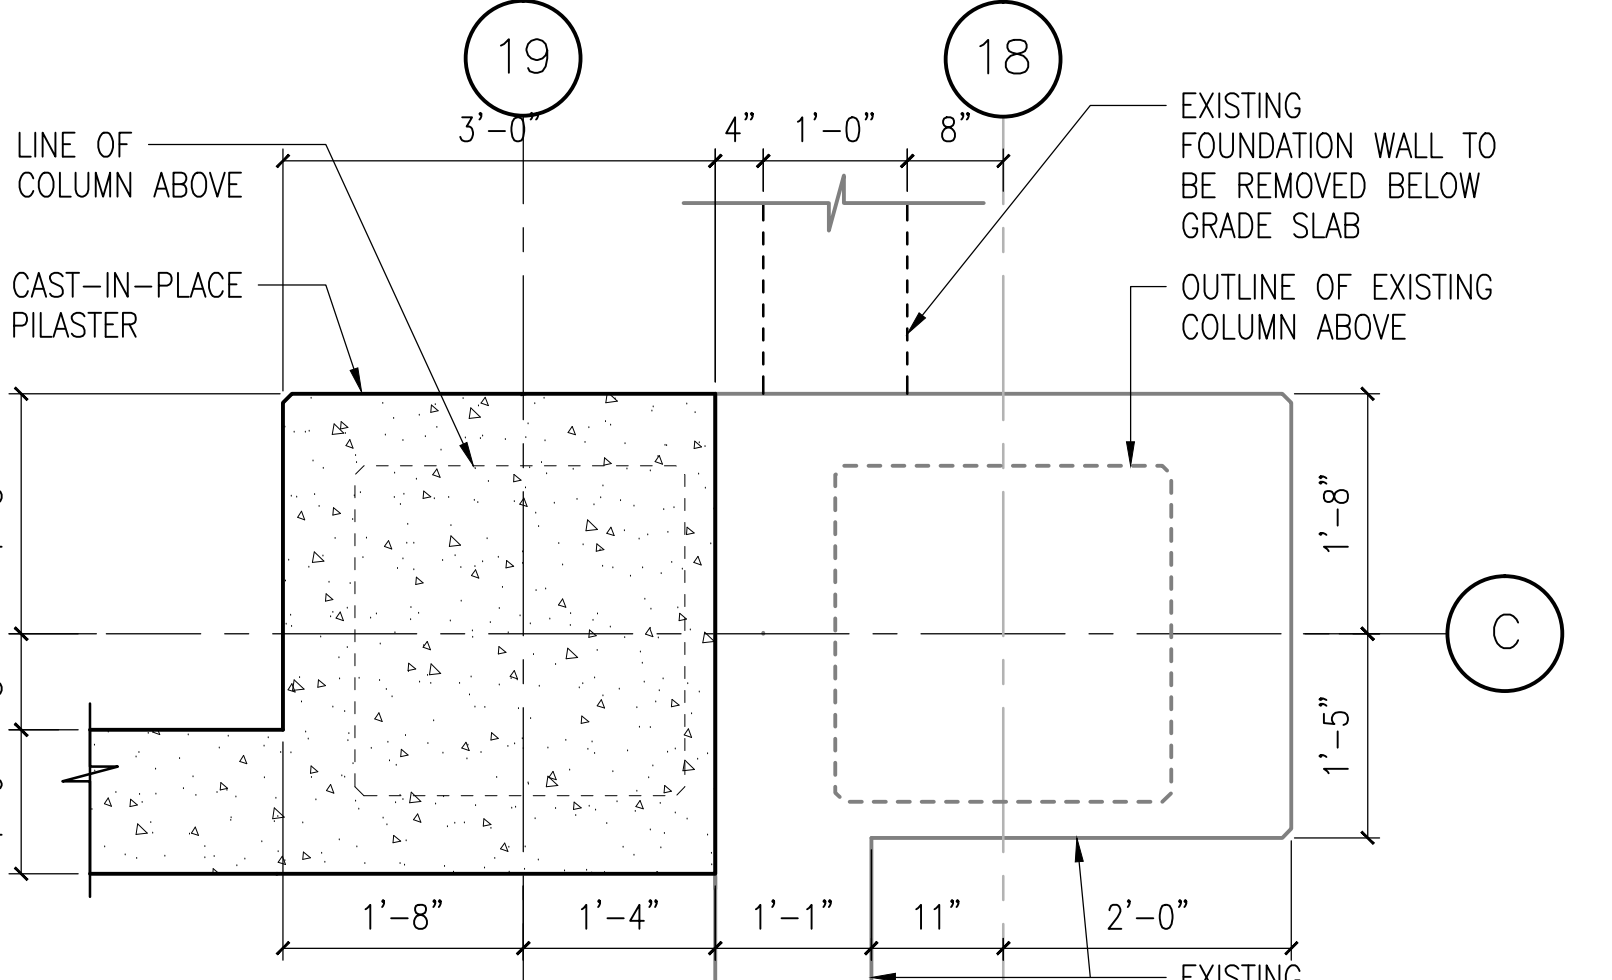


E1 PLAN DETAIL AT EXISTING C.I.P.
3/4"=1'-0"

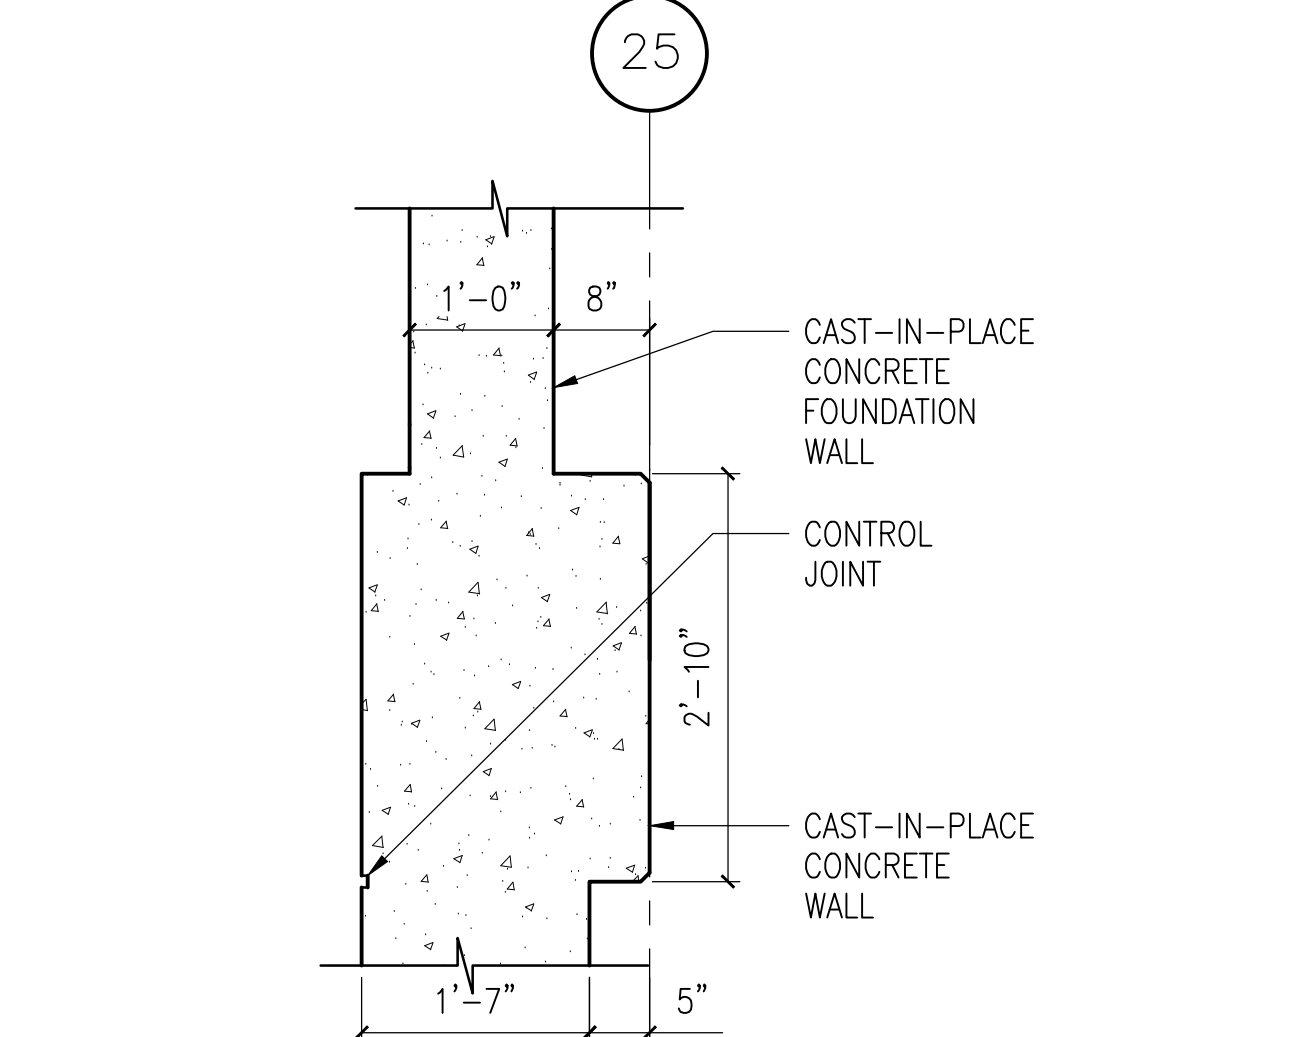


A2 PLAN DETAIL AT C.I.P.
3/4"=1'-0"

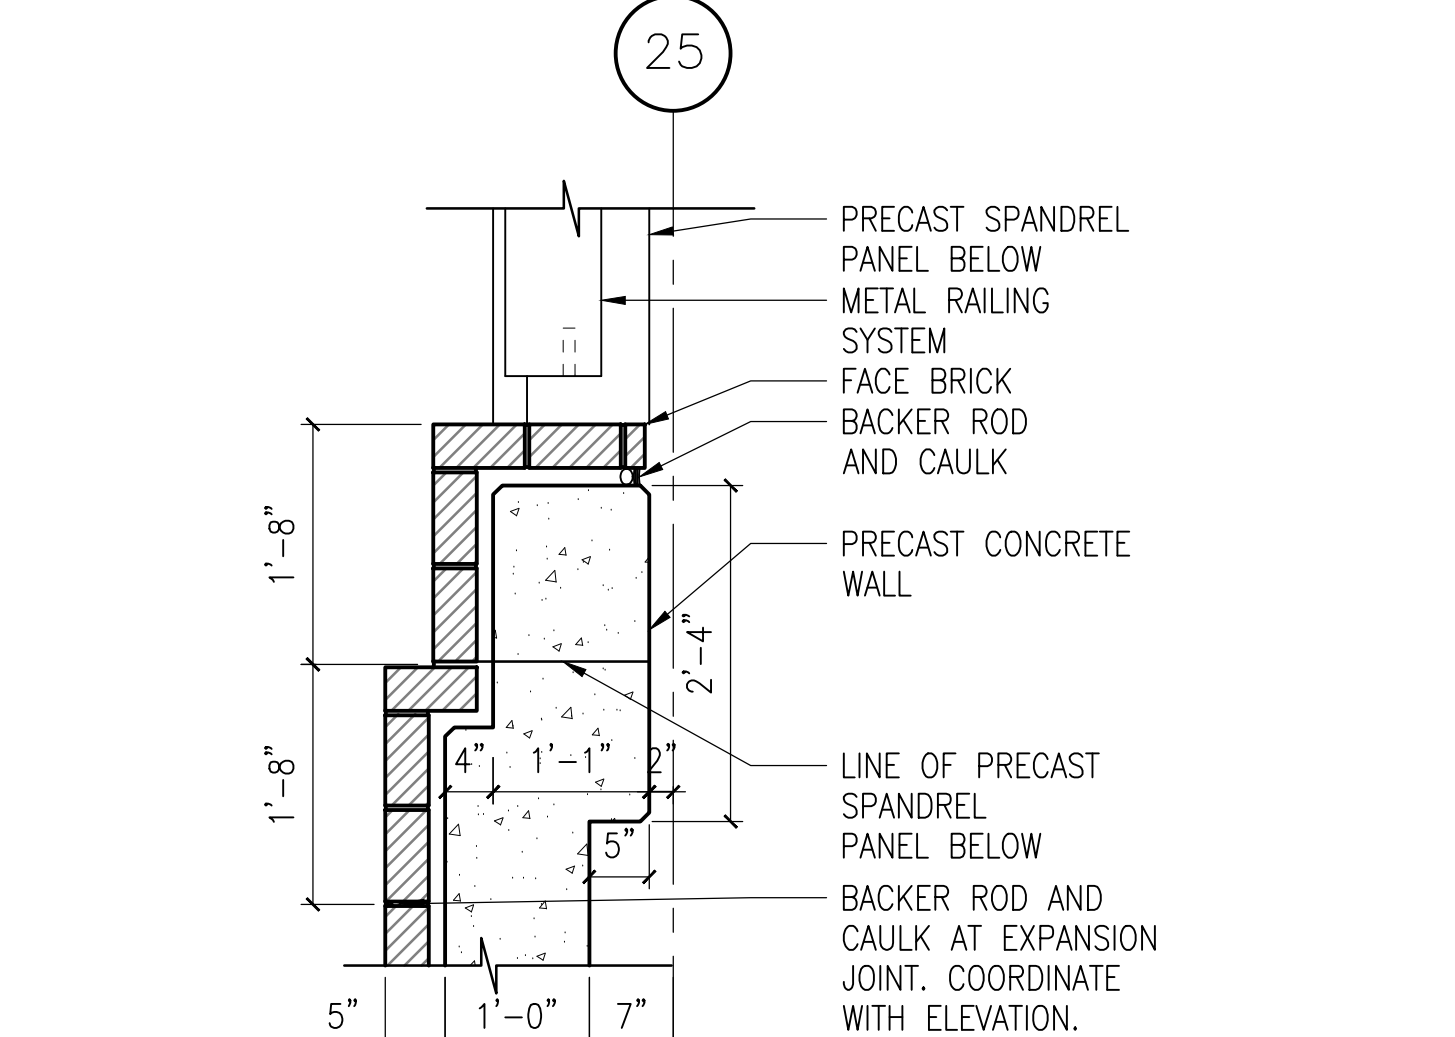


B2 PLAN DETAIL AT OPENING
3/4"=1'-0"

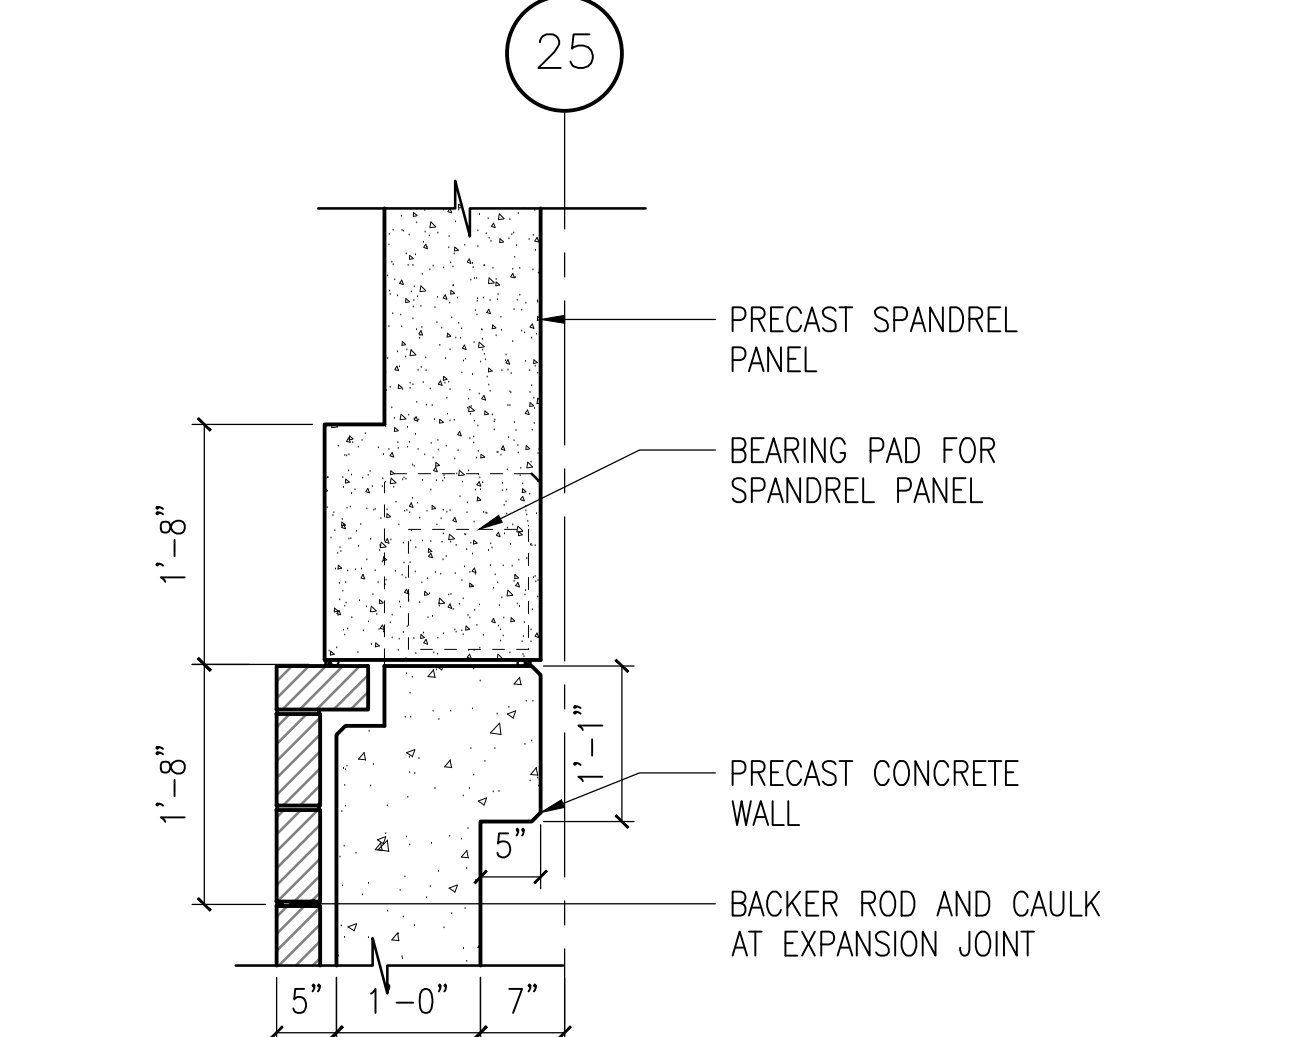


C2 PLAN DETAIL AT SPANDREL
3/4"=1'-0"

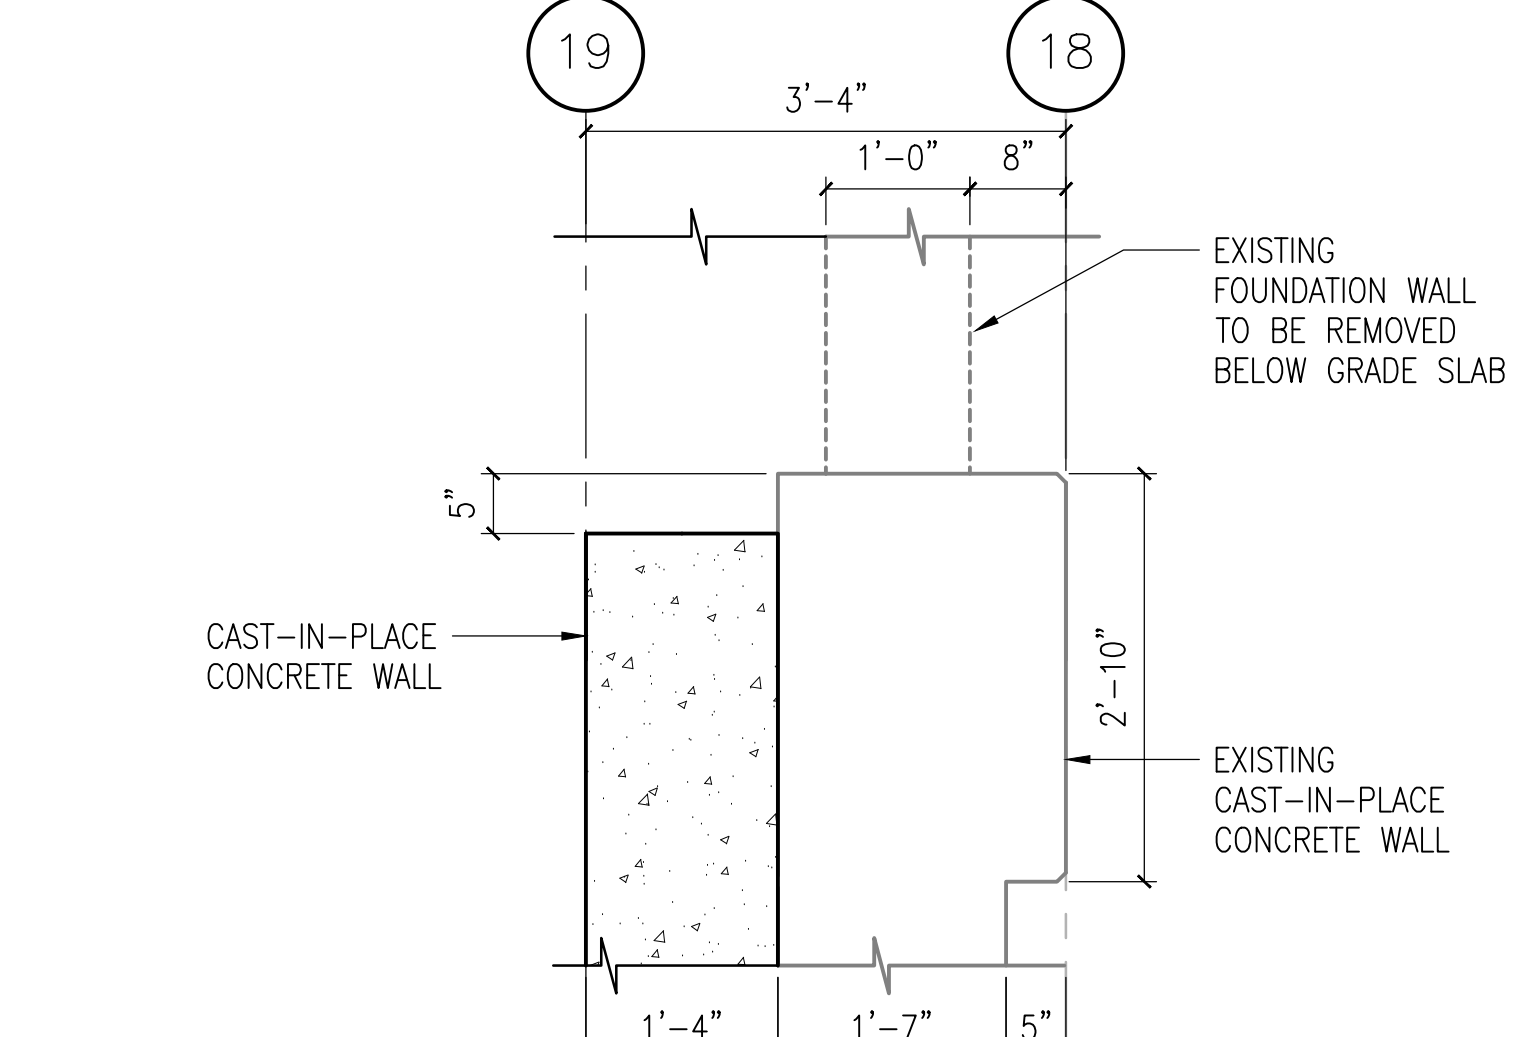


D2 PLAN DETAIL AT EXISTING C.I.P.
3/4"=1'-0"

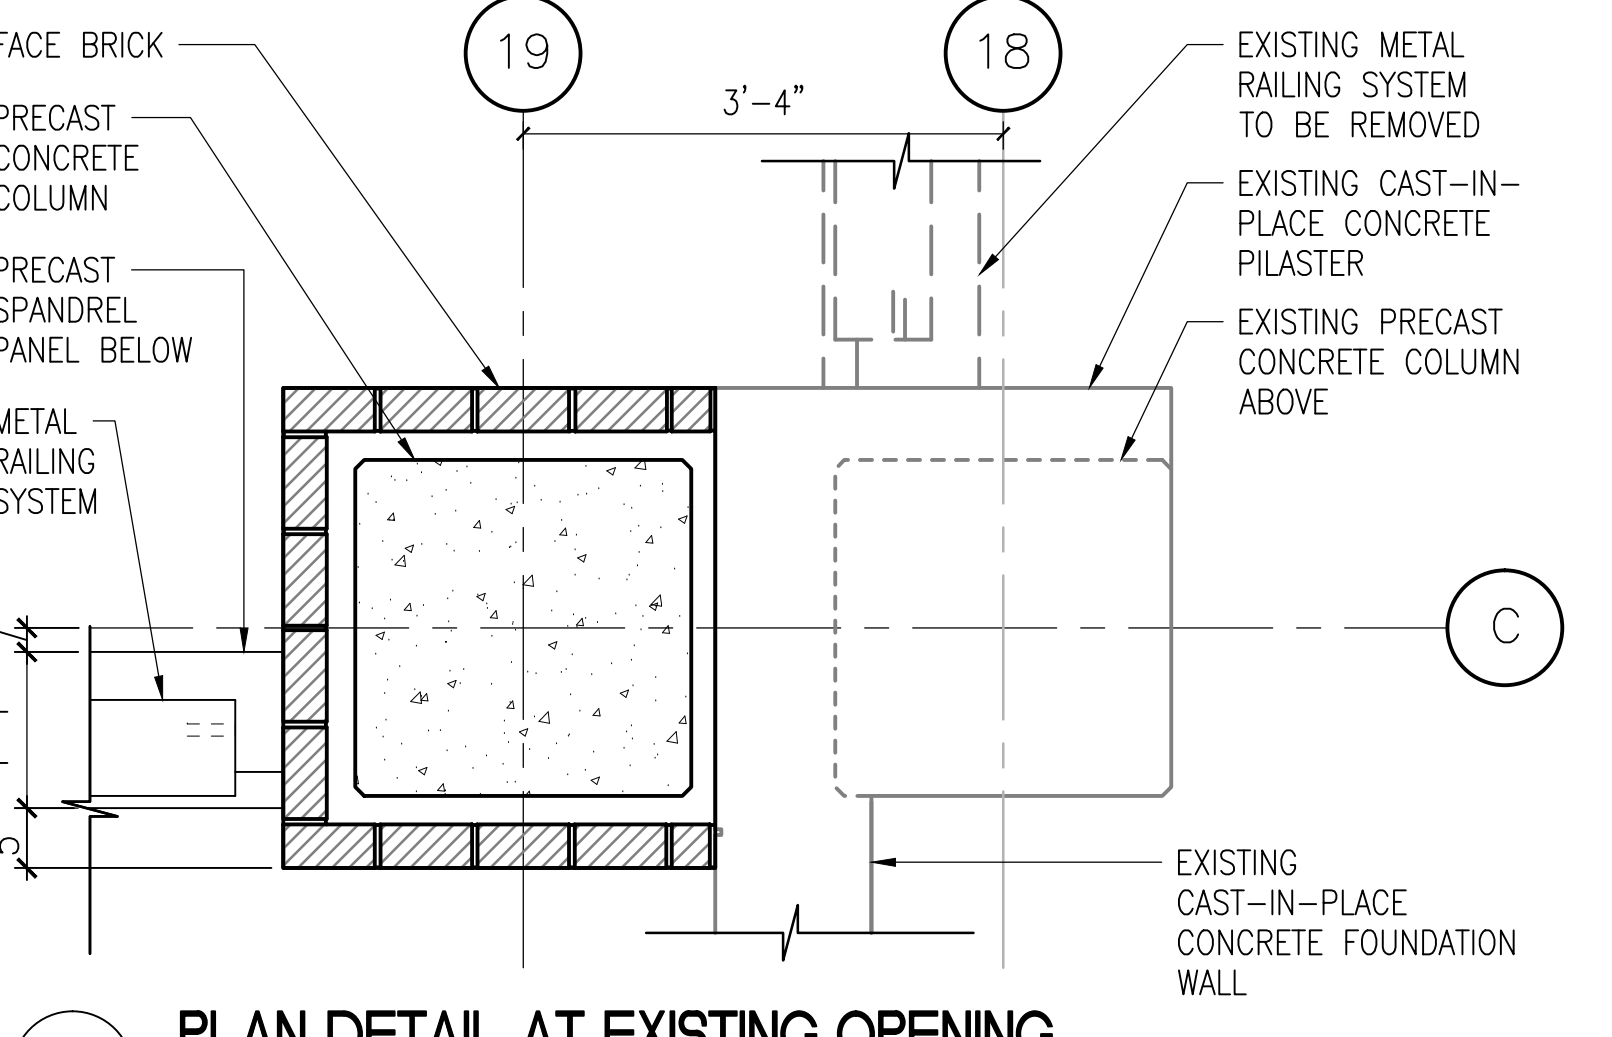


E2 PLAN DETAIL AT EXISTING OPENING
3/4"=1'-0"

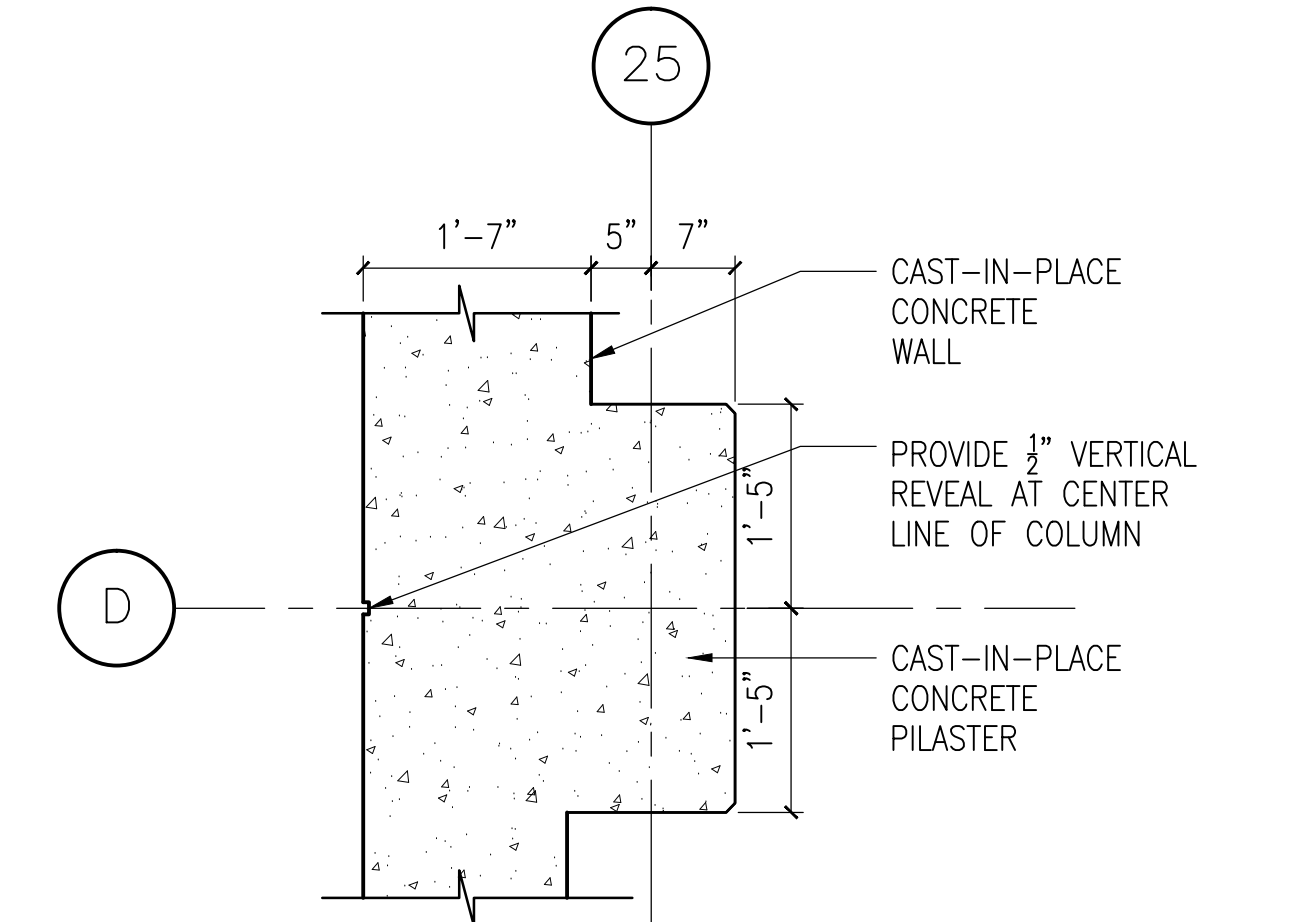


A3 PLAN DETAIL AT C.I.P.
3/4"=1'-0"

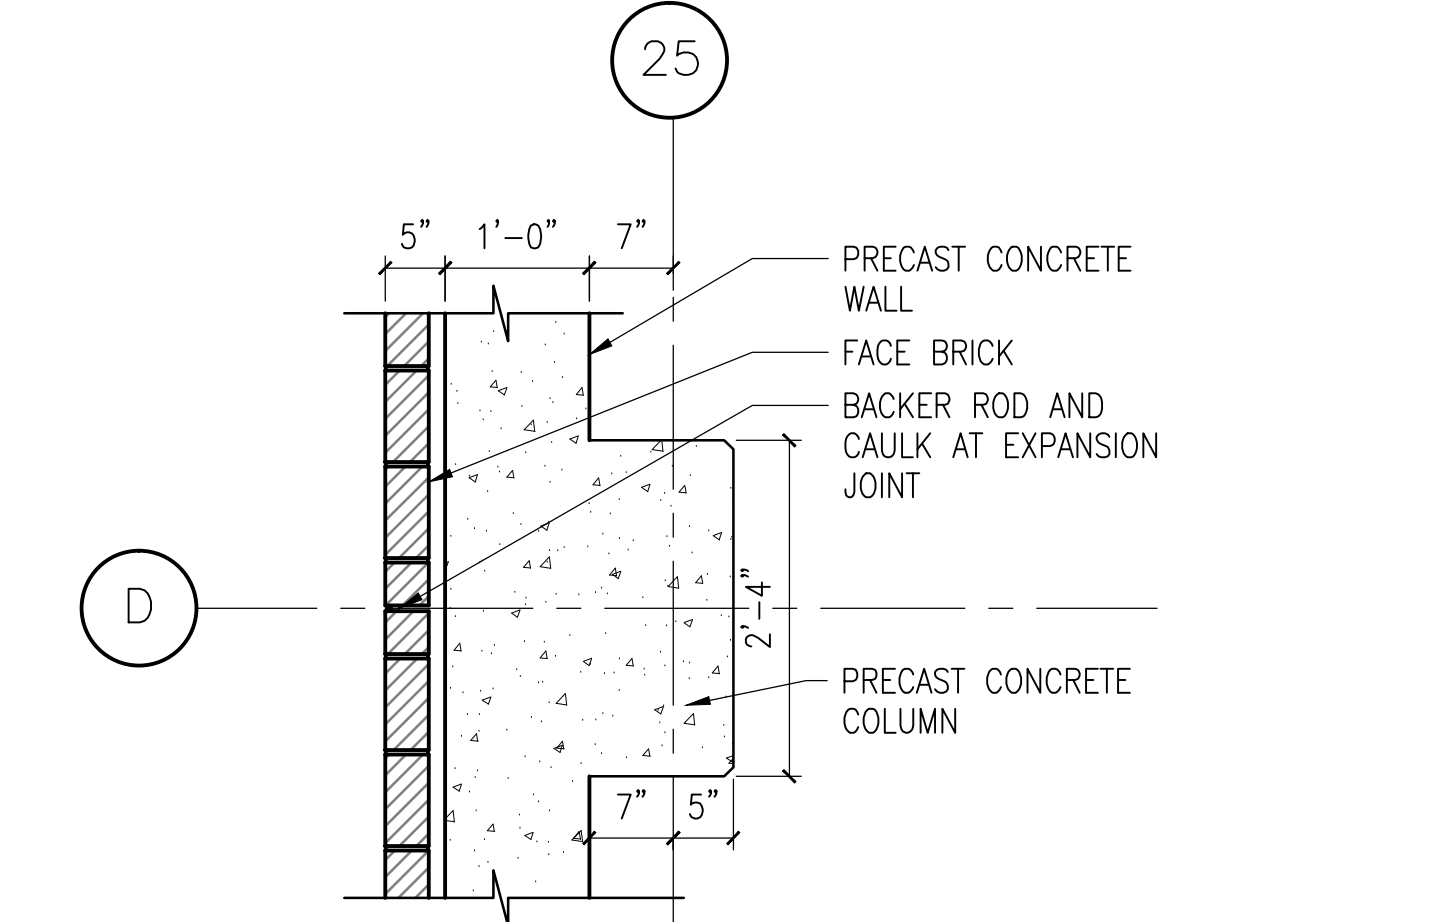


B3 PLAN DETAIL AT OPENING
3/4"=1'-0"

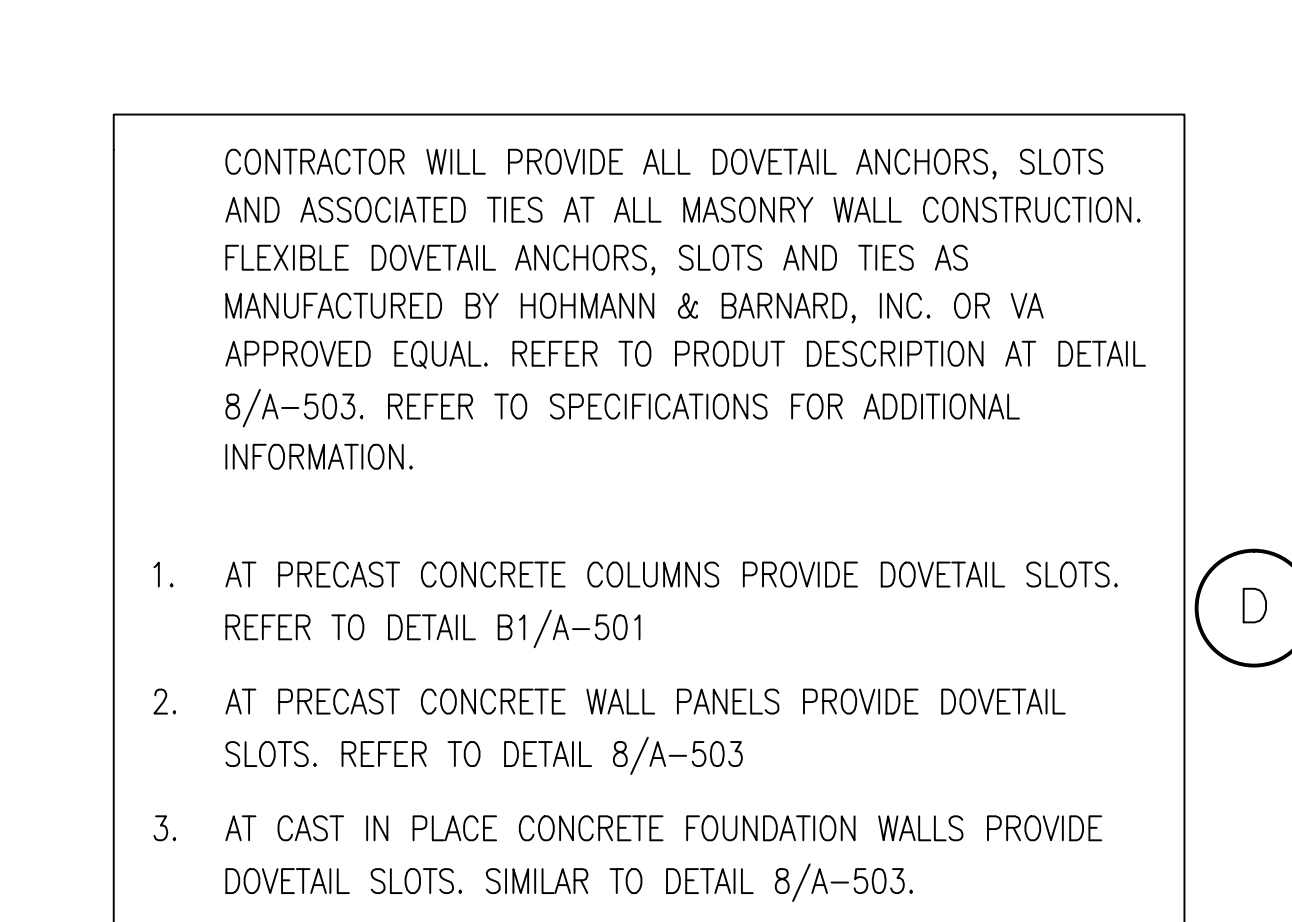


C3 PLAN DETAIL AT SPANDREL
3/4"=1'-0"

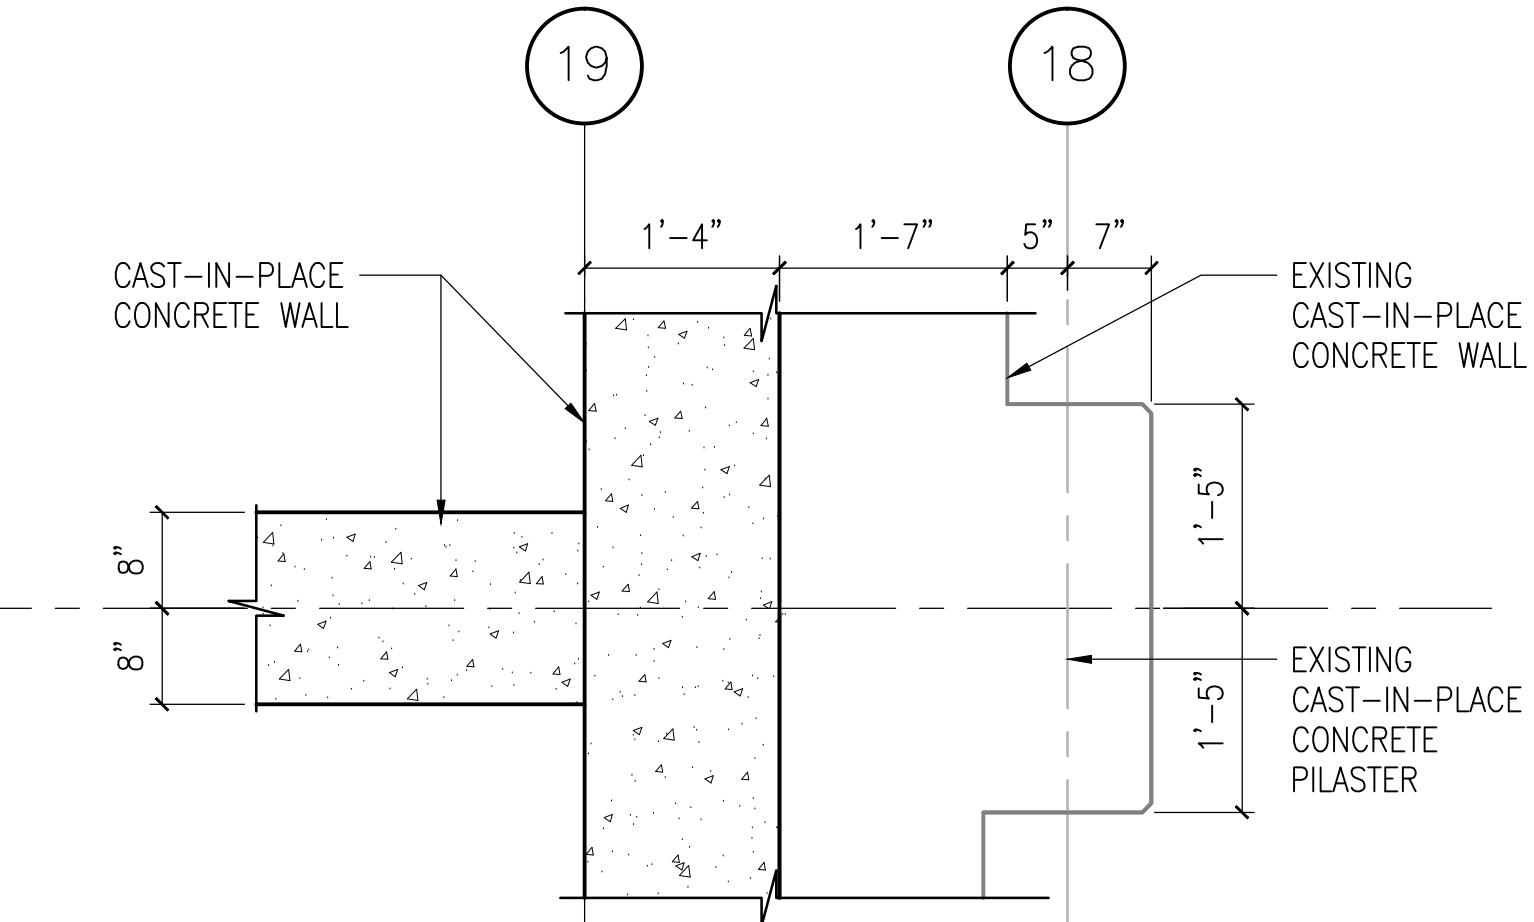


D3 PLAN DETAIL AT EXISTING C.I.P.
3/4"=1'-0"

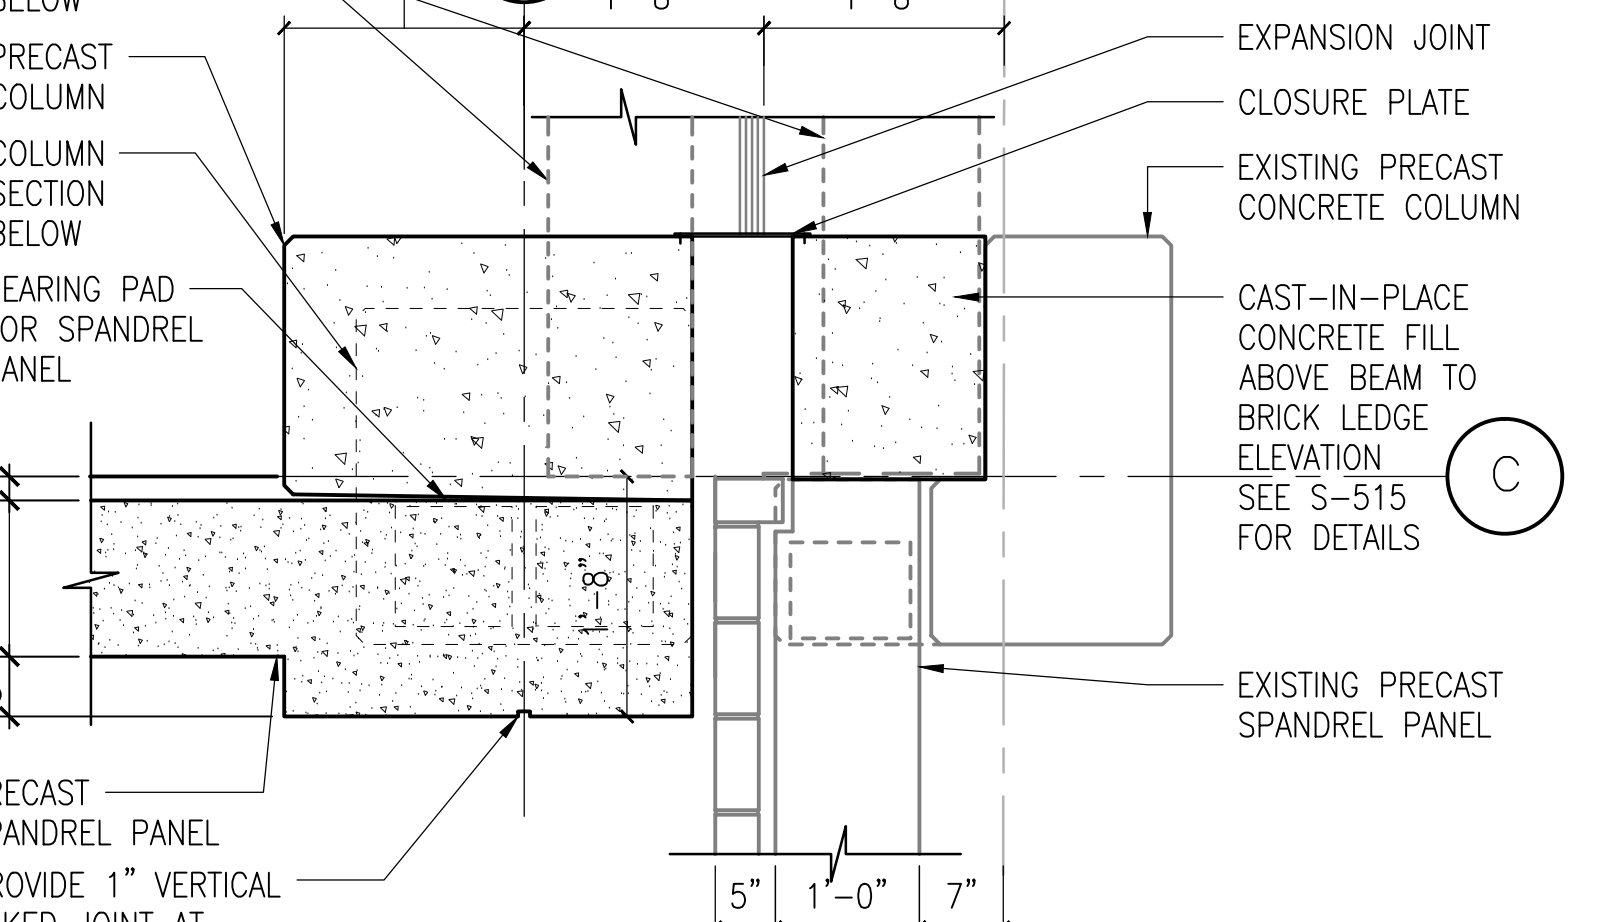


E3 PLAN DETAIL AT EXISTING
3/4"=1'-0"

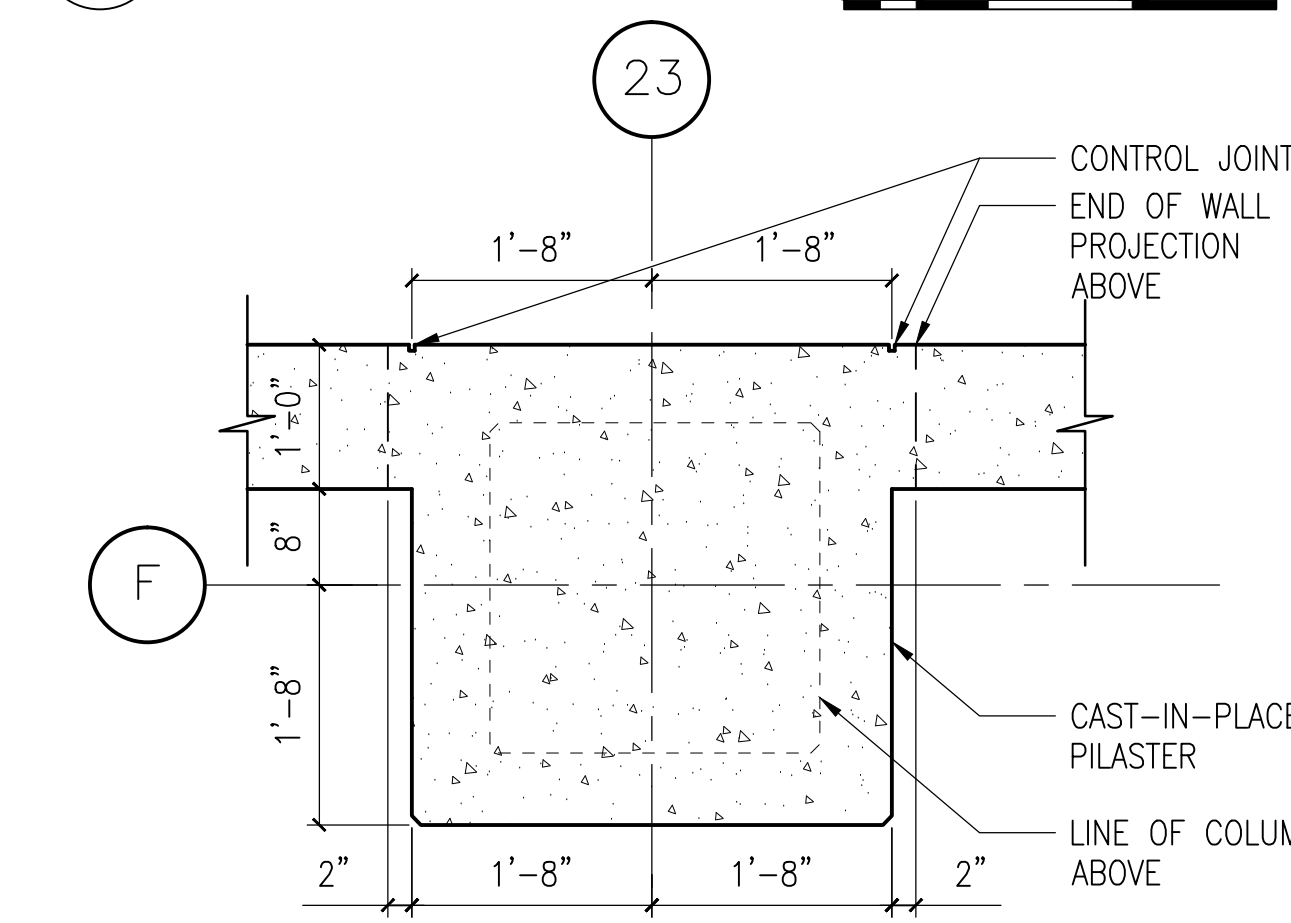


A4 PLAN DETAIL AT C.I.P.
3/4"=1'-0"

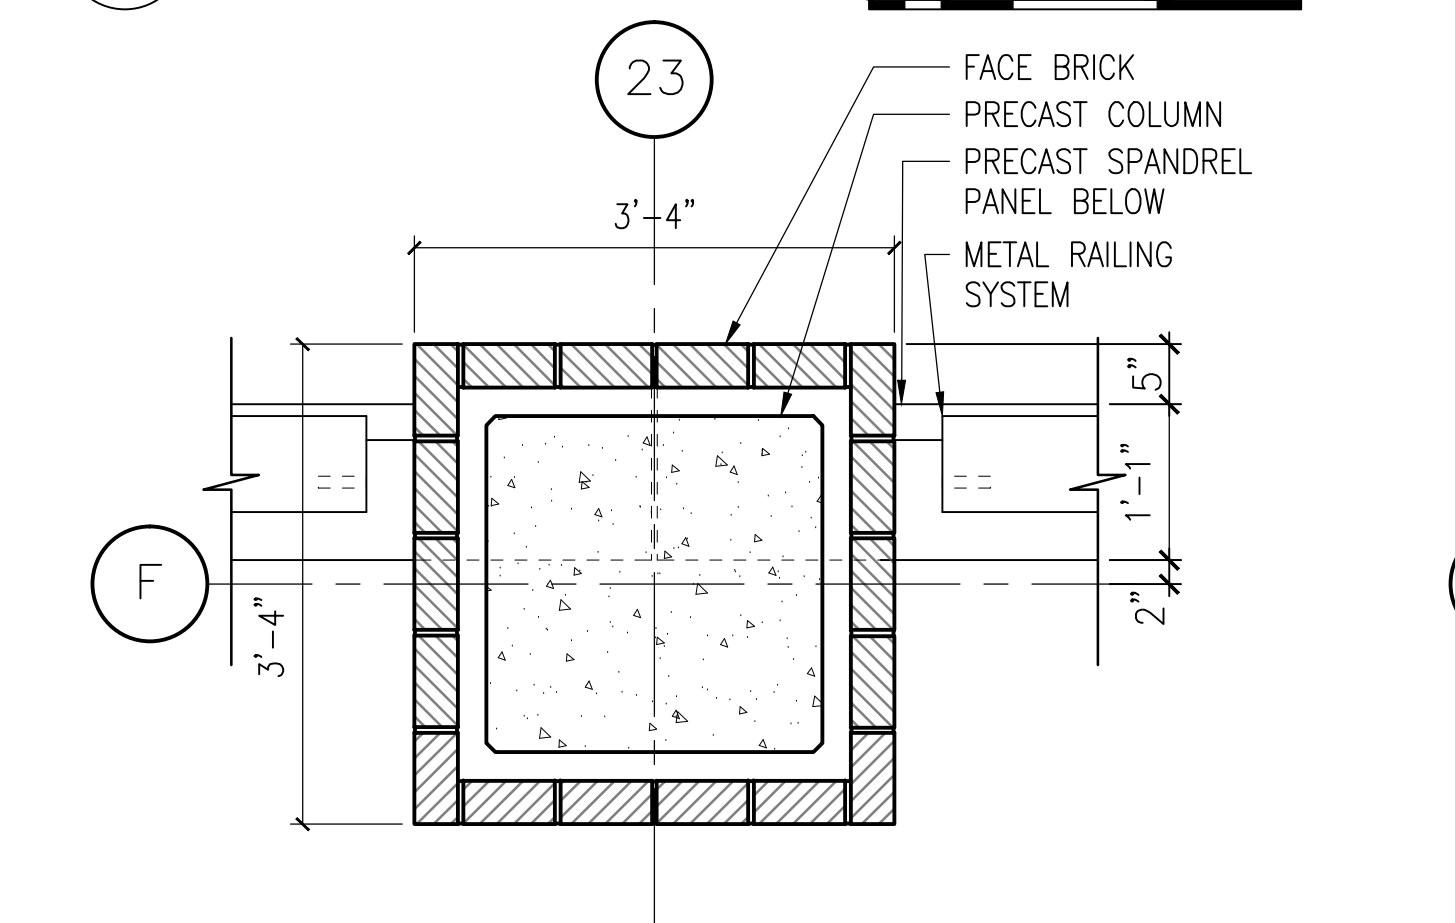


B4 PLAN DETAIL AT OPENING
3/4"=1'-0"

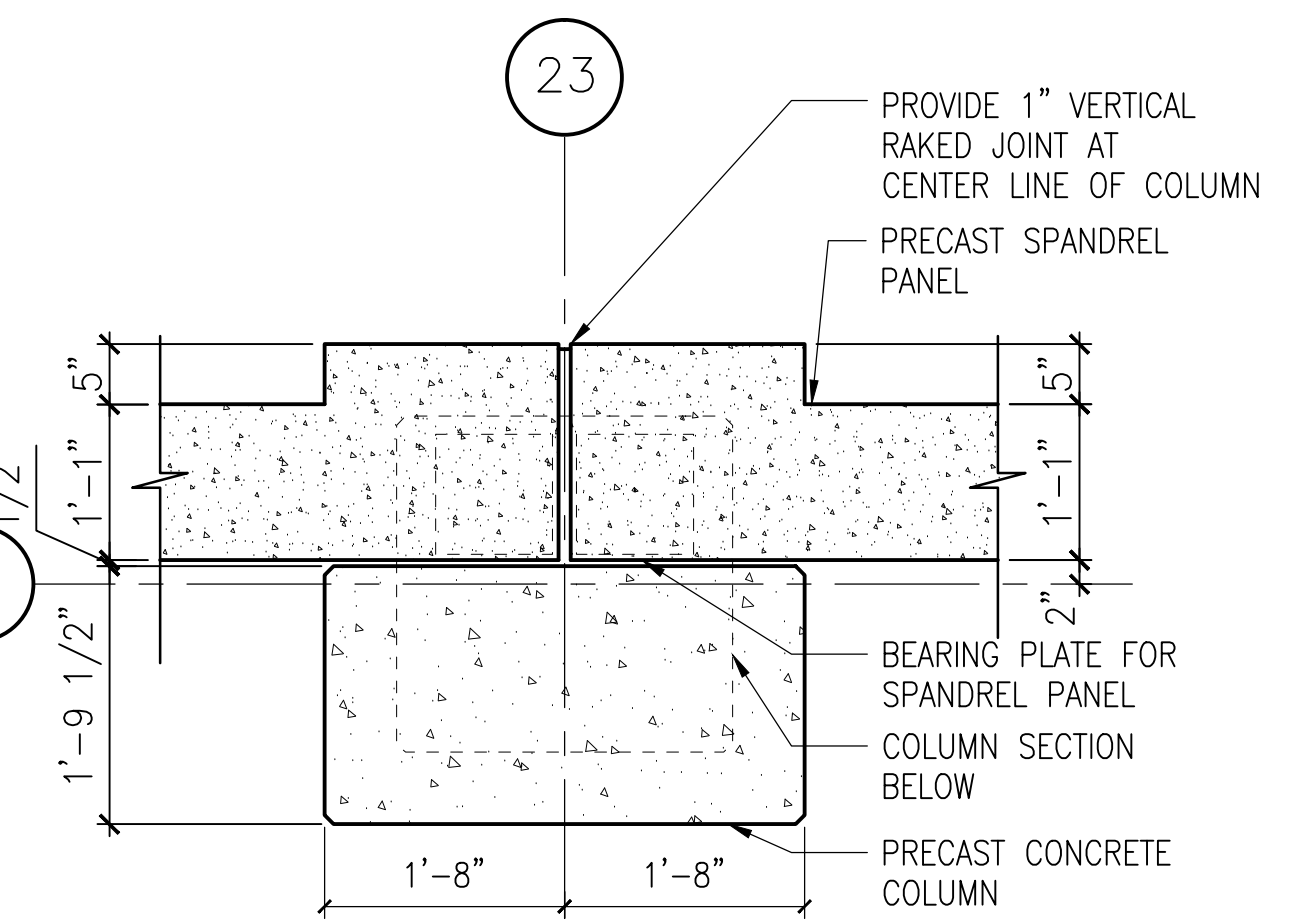

C4 PLAN DETAIL AT SPANDREL
3/4"=1'-0"

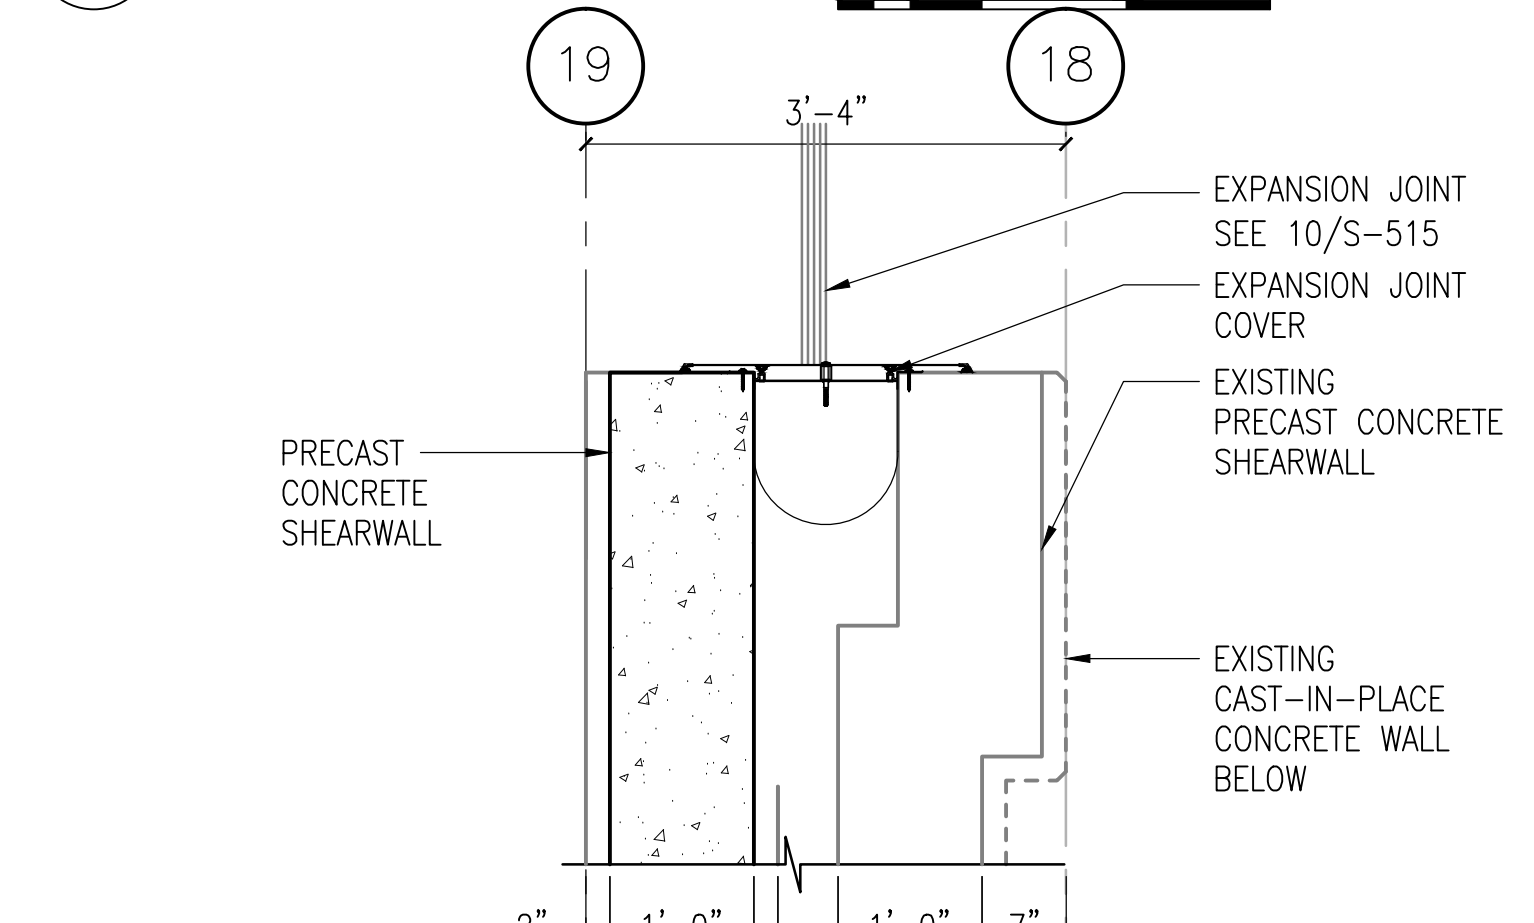

D4 PLAN DETAIL AT SHEARWALL
3/4"=1'-0"

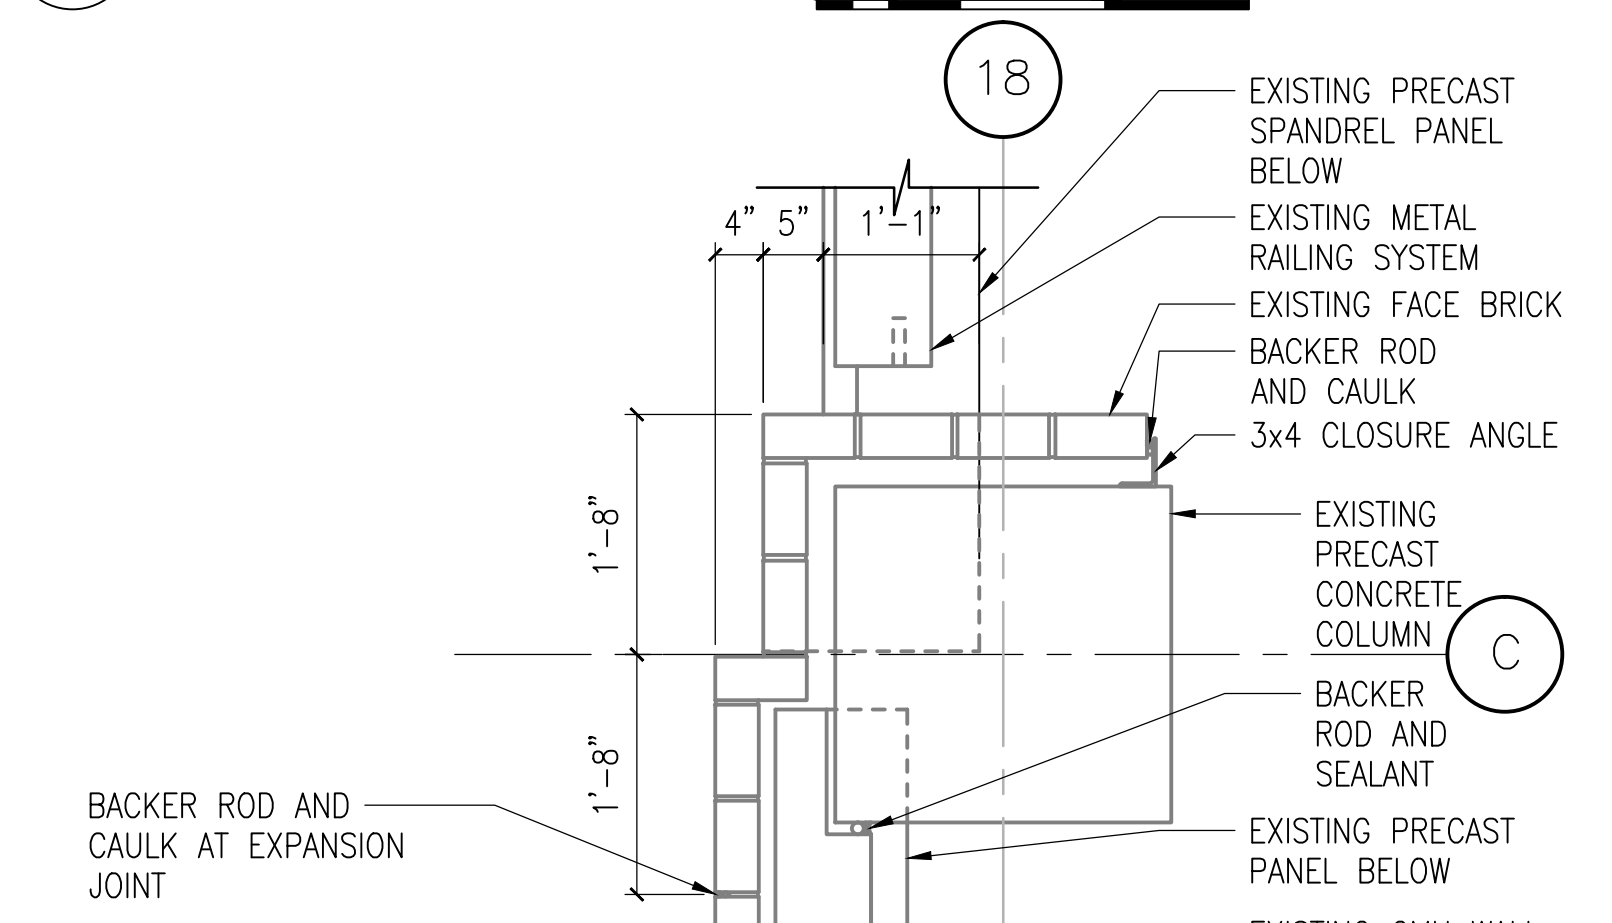

E4 PLAN DETAIL AT EXISTING
3/4"=1'-0"

CONSULTANTS: WALKER PARKING CONSULTANTS 225 West Main Street, Suite 101 Ann Arbor, MI 48108		KEYPLAN 		ARCHITECT + ENGINEERS: BANCROFT ARCHITECTS + ENGINEERS 700 Nicholas Blvd., Suite 300 Eli Grove Village, IL 60007 Telephone : 847.952.9342 www.bancroft-ae.com Bancroft-AE Project No. 14-121		Drawing Title ARCHITECTURAL DETAILS Approved Project Director		Project Title CONSTRUCT NORTH PARKING STRUCTURE Location ANN ARBOR, MICHIGAN Date 08-18-2017 Checked EM Drawn DTB		Project Number 506-331 Building Number 29 Drawing Number A-501		Office of Construction and Facilities Management 	
---	--	--------------------	--	---	--	---	--	---	--	--	--	---	--