

A

B

C

D

E

F

A


B

C


D

E


F

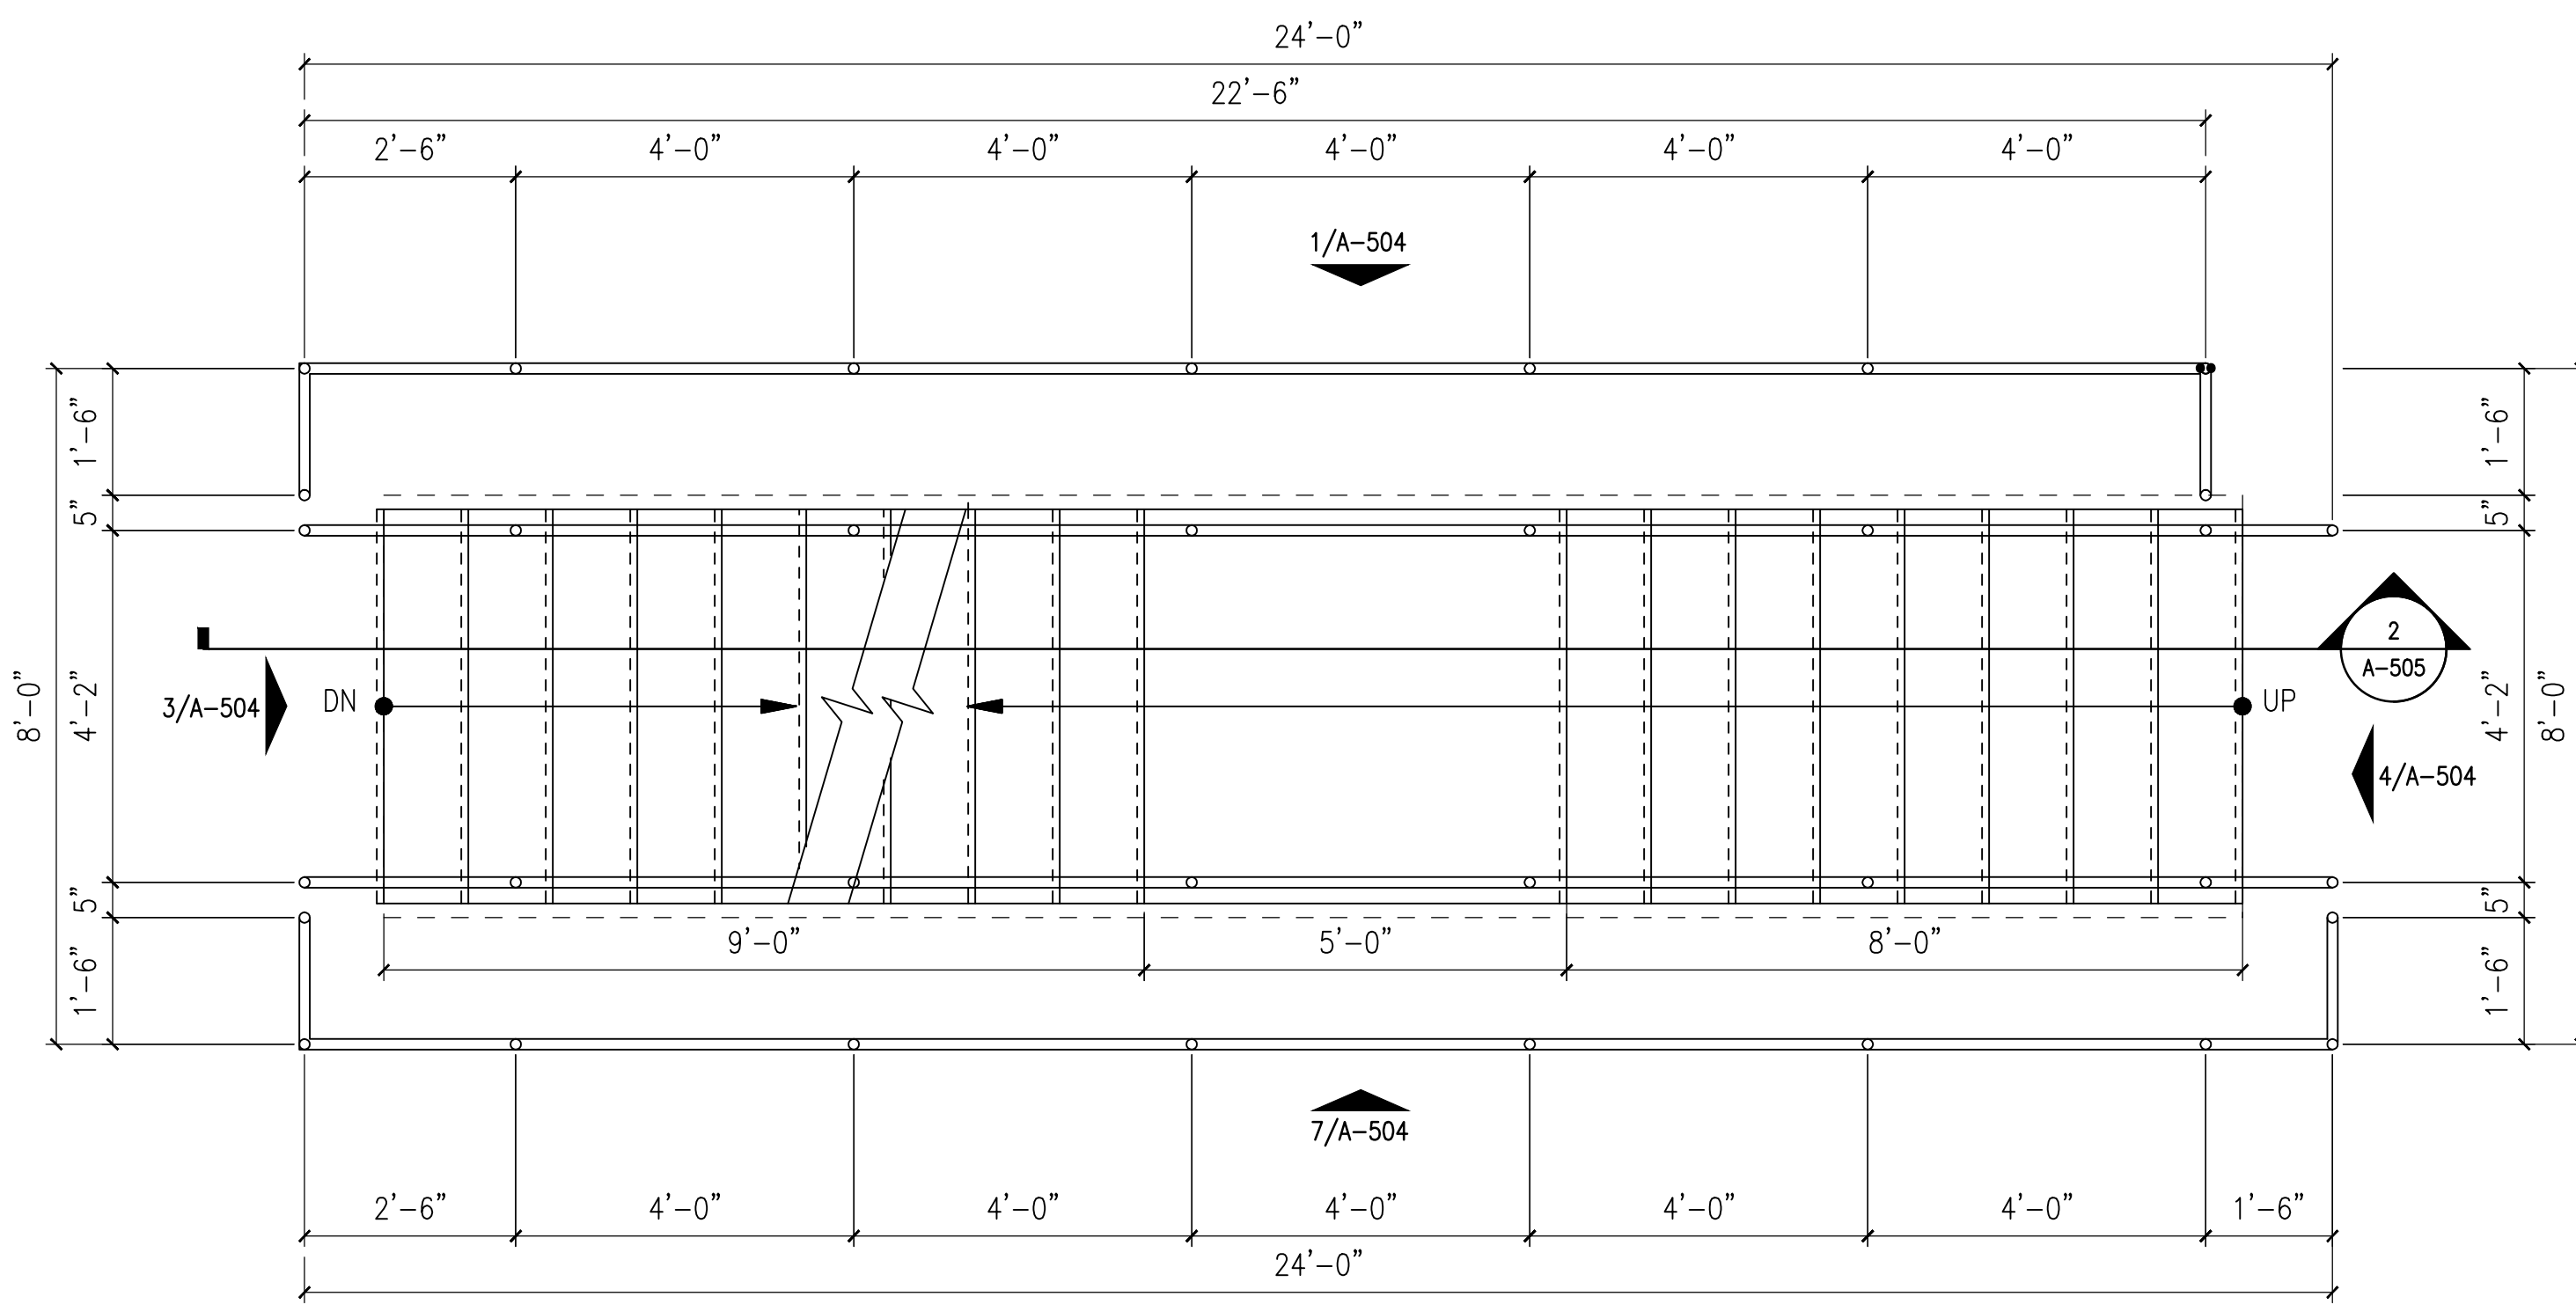

1 PLAN AT STAIR 4 - TYPICAL
1/2"=1'-0"

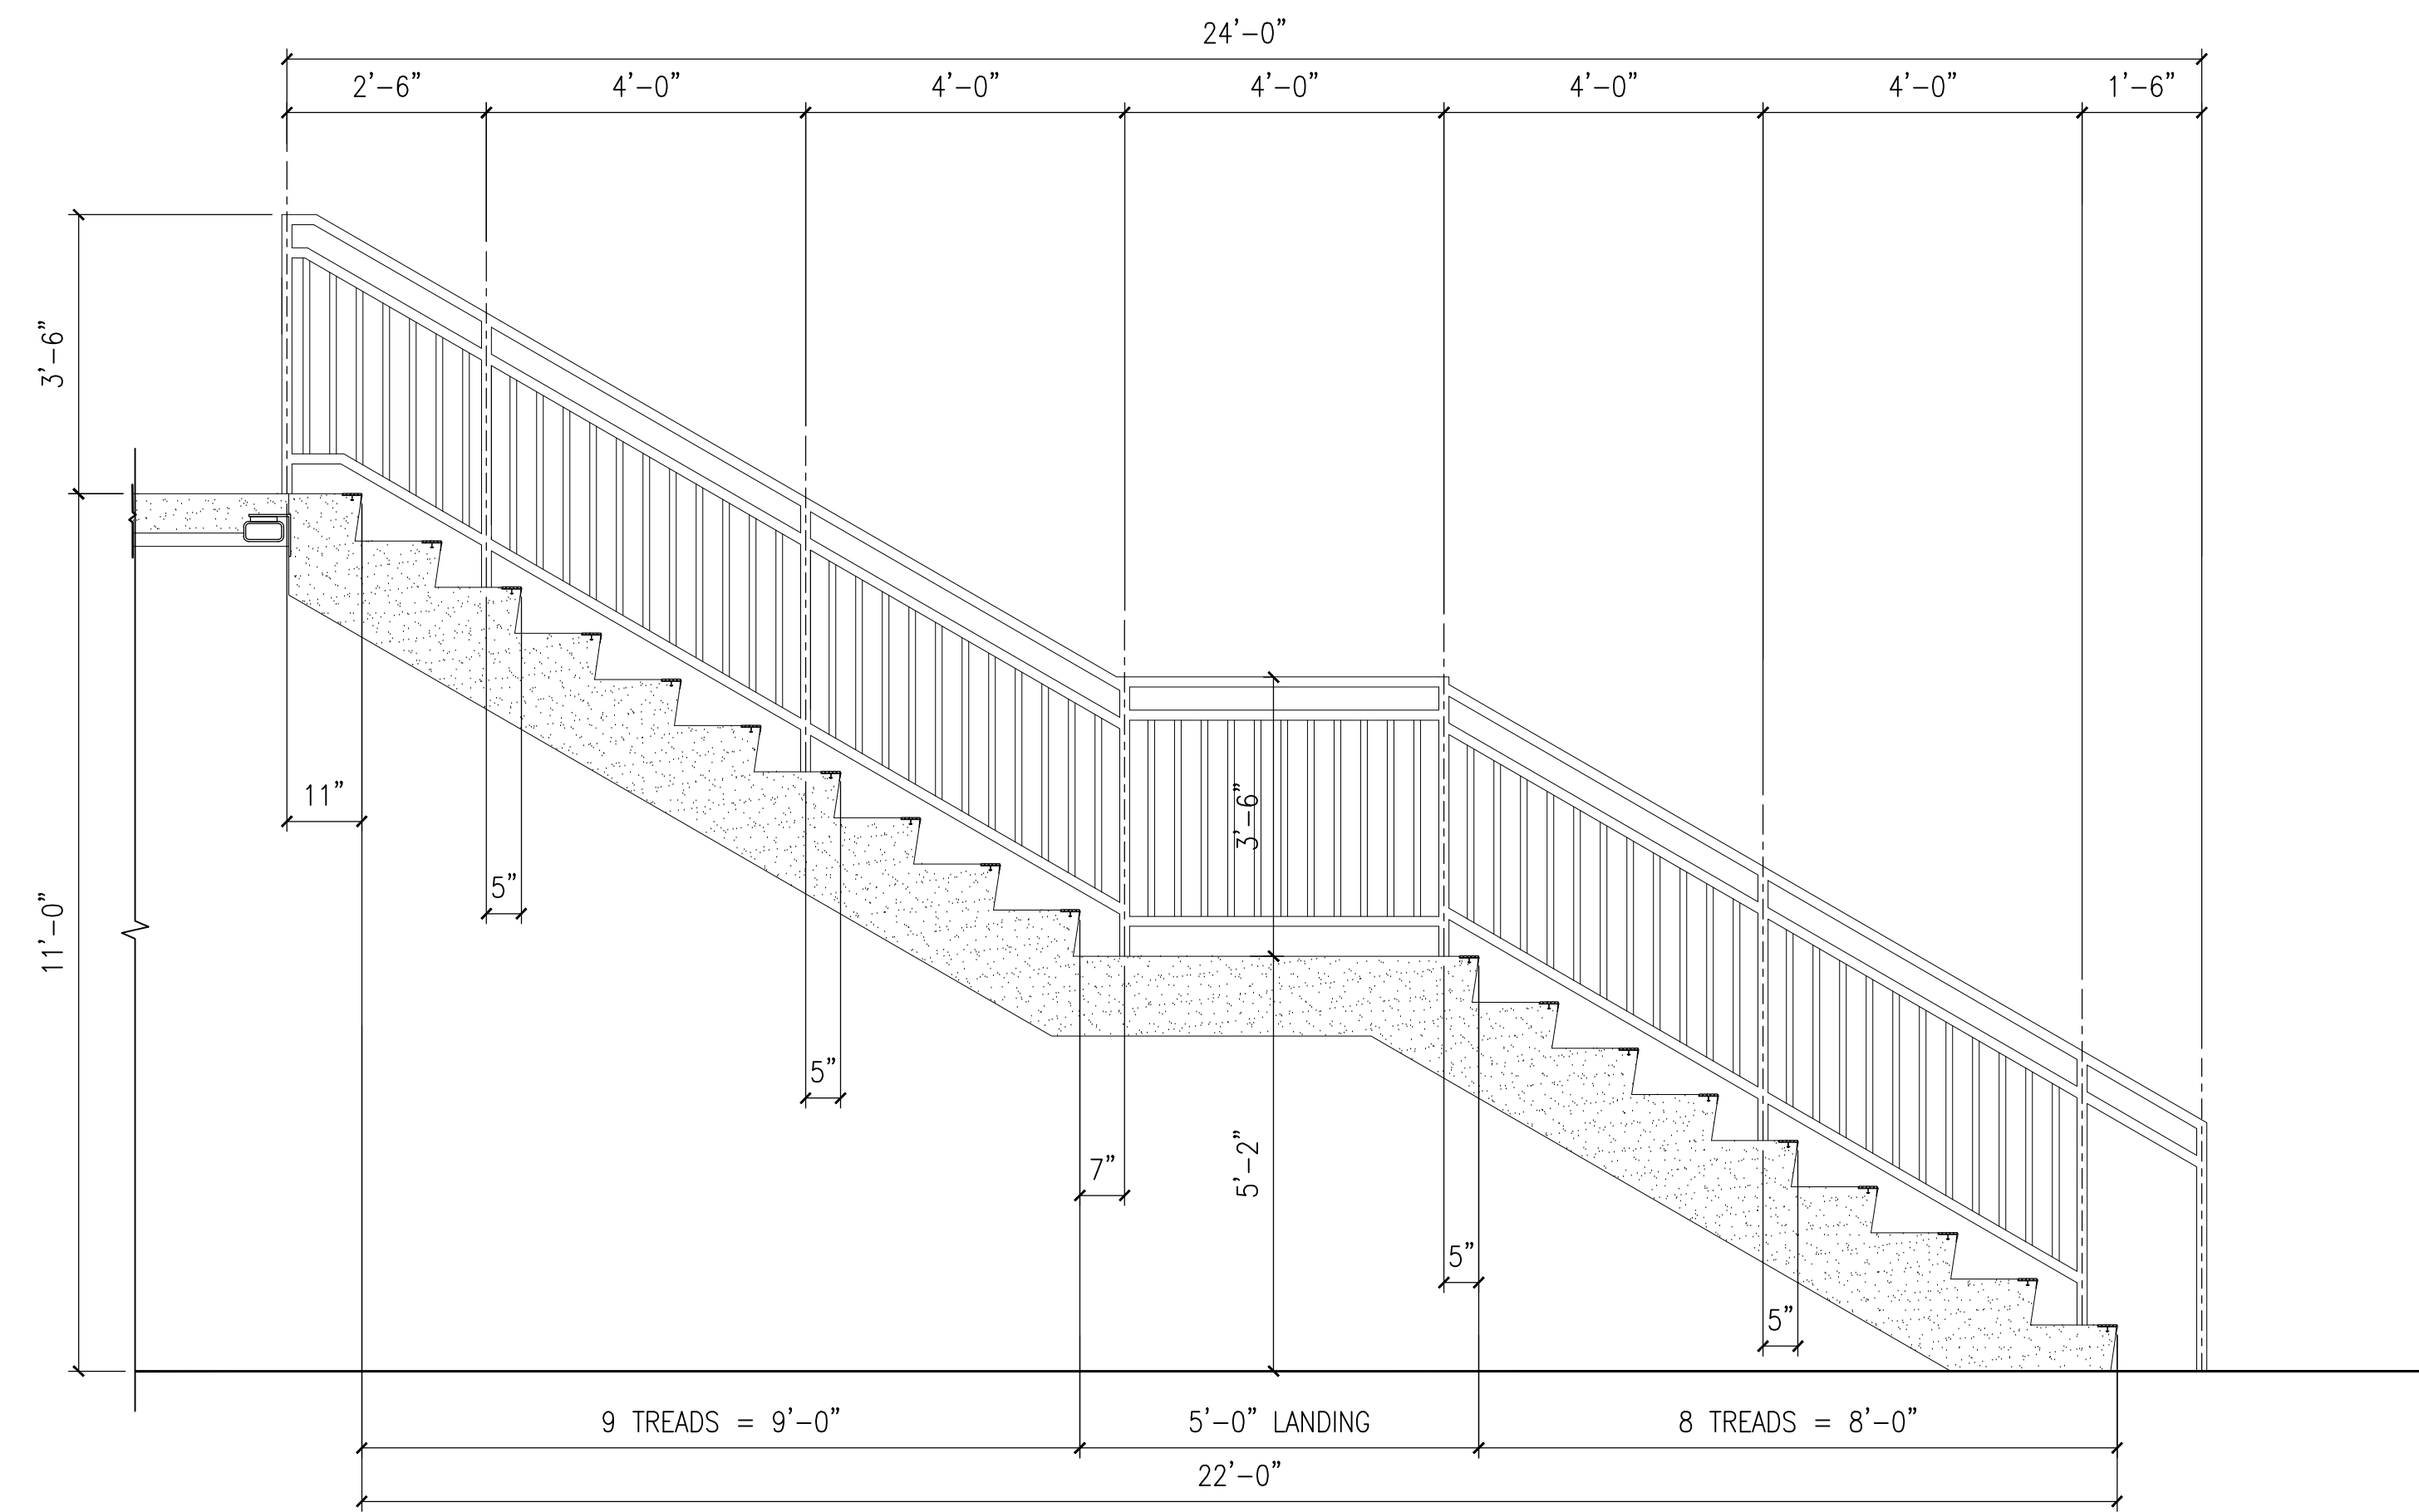

2 SECTION AT STAIR - TYPICAL
1/2"=1'-0"

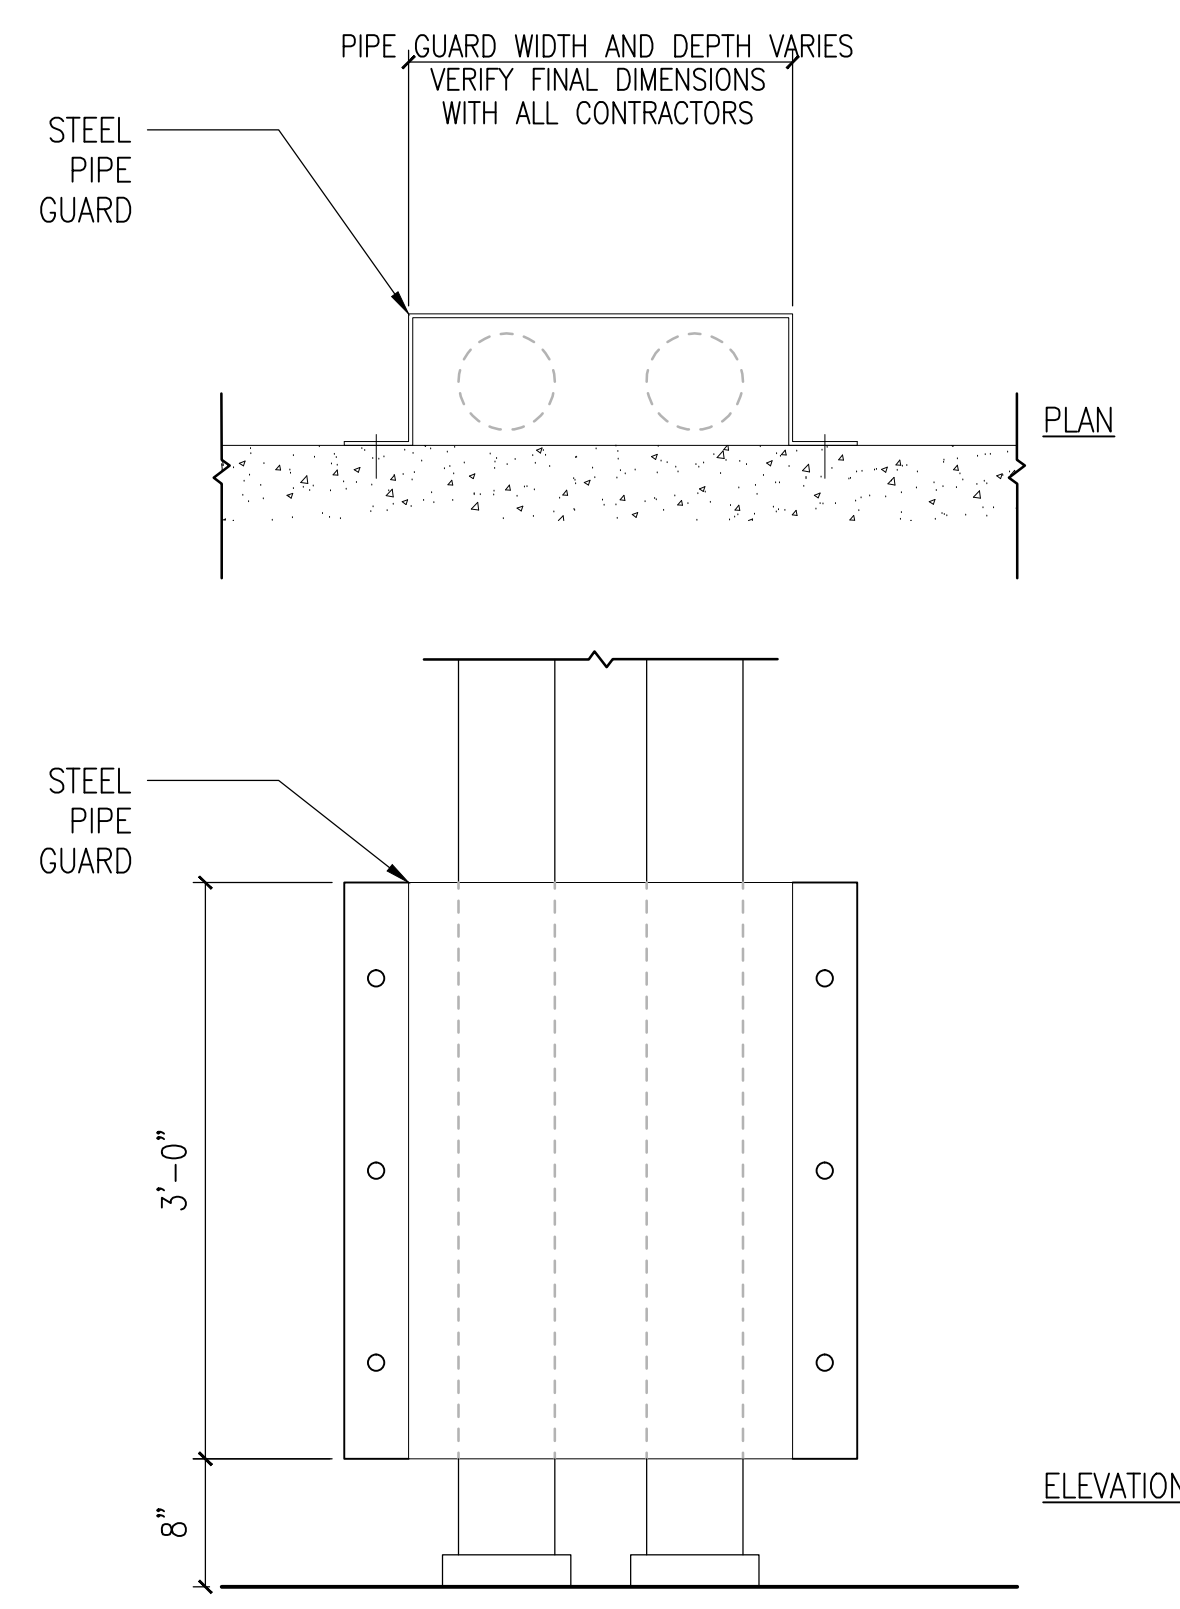


3 STEEL PIPE GUARD
1"=1'-0"


100% FINAL BID DOCUMENTS	08-18-2017
100% BID DOCUMENTS-NOT FOR CONSTRUCTION	07-24-2017
95% CONSTRUCTION DOCUMENTS SUBMISSION	06-15-2017
65% DESIGN DEVELOPMENT SUBMISSION	04-19-2017
35% SCHEMATIC DESIGN SUBMISSION	03-06-2017
Revisions	Date



MIDWESTERN CONSULTING
3815 Plaza Drive Ann Arbor, Michigan 48108
(734) 995-0200 • www.midwesternconsulting.com
Land Development • Land Survey • Institutional • Municipal
Wireless Communications • Transportation • Landfill Services

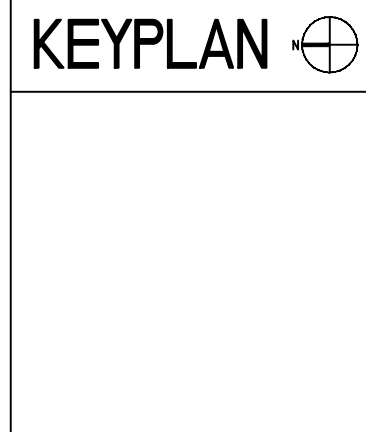

ARCHITECT + ENGINEERS:

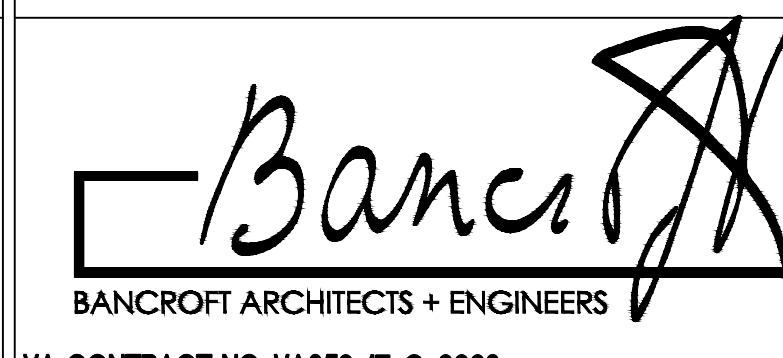

700 Nicholas Blvd., Suite 300
Eli Grove Village, IL 60007
Telephone : 847.952.9342
www.bancroft-ae.com
Bancroft-AE Project No. 16-121

VA CONTRACT NO. VA250-17-C-0008

Drawing Title
STAIR DETAILS

Approved Project Director

Project Title
CONSTRUCT NORTH
PARKING STRUCTURE

Location
ANN ARBOR, MICHIGAN

Date
08-18-2017

Checked
EM

Drawn
DTB

Project Number
506-331

Building Number
29

Drawing Number
A-505

Office of
Construction
and Facilities
Management

