


C:\Users\VHABANWIGHTS\opdata\local\temp\AcPublish\_4080\B-34 Water Monitoring.dwg 1-08-18 11:03:07 AM VHABANWIGHTS

Revisions:

Date:

VA FORM 08 - 6231

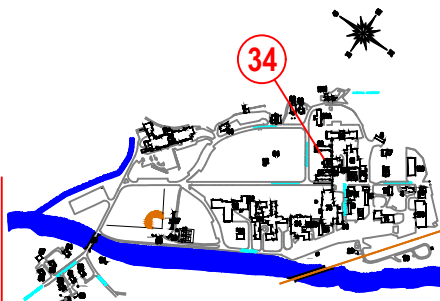

Office of  
Construction  
and Facilities  
Management



U.S. Department  
of Veterans Affairs

Drawing Title  
**B-34 3rd Floor**

**NOTE:**

USERS OF THESE DRAWINGS ARE RESPONSIBLE FOR VERIFYING  
EXISTING DIMENSIONS AND CONDITIONS IN THE FIELD

Project Title  
**Water Safety Requirements  
(Continuous Monitoring)**

Location  
**Bath, NY**

Issue Date  
**1/5/18**


Checked  
**Mike H.**

Drawn  
**Steve W.**

Project Number  
**528A6-18-615**

Building Number  
**34**

Drawing Number

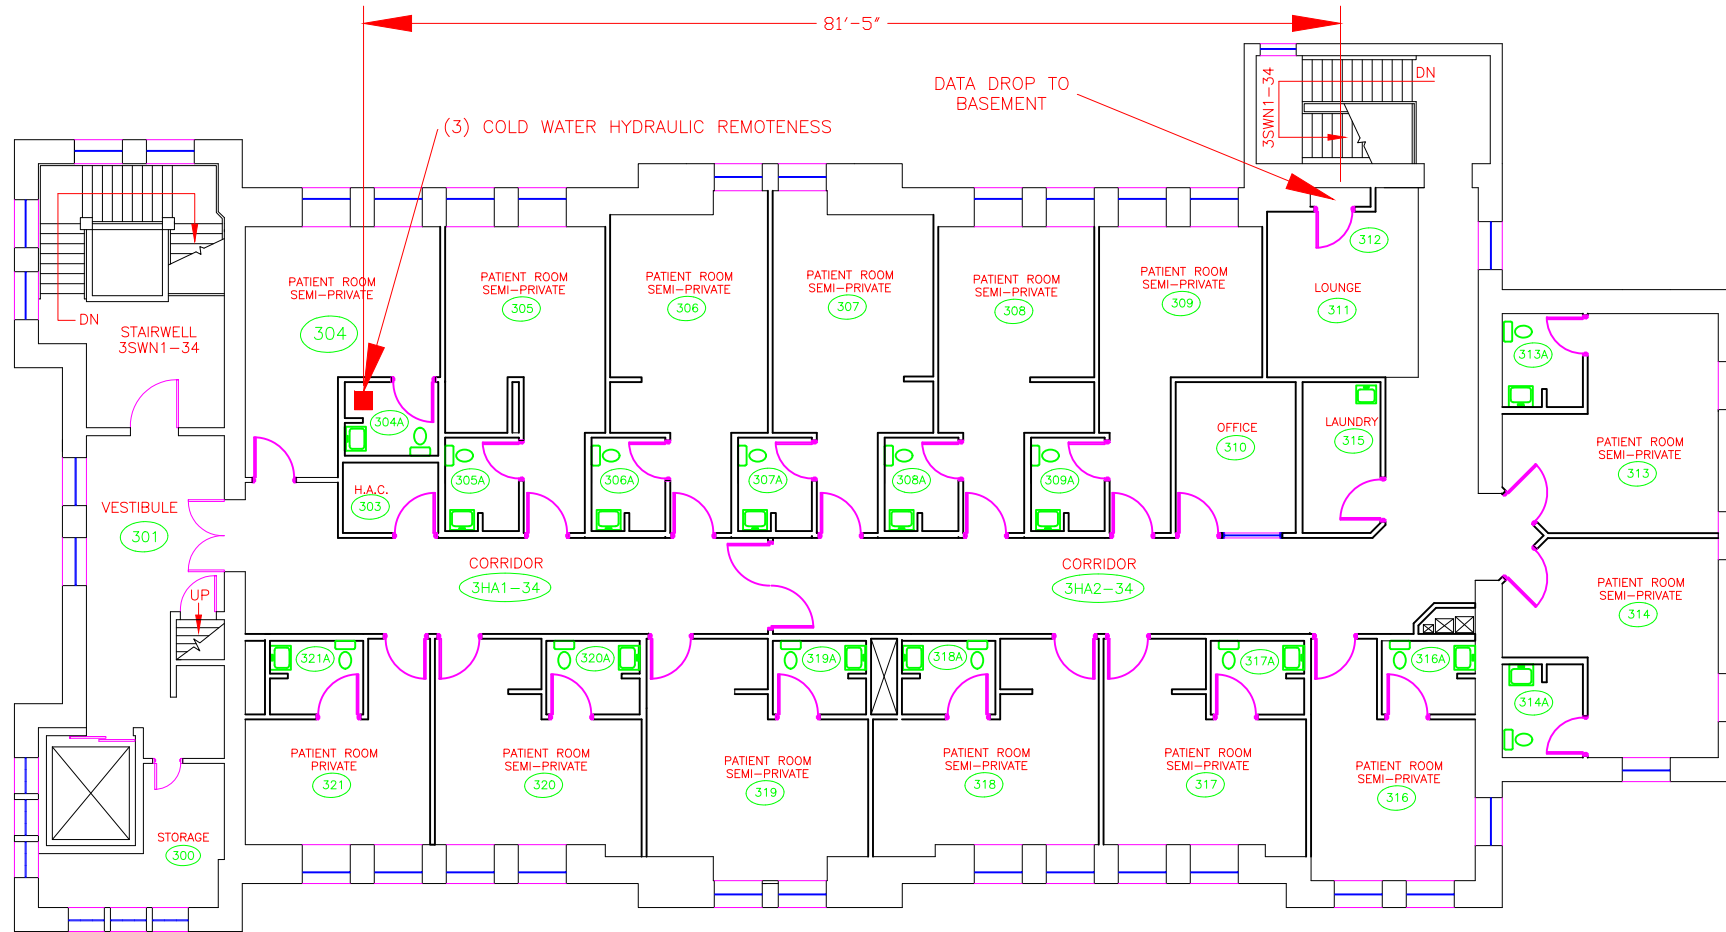

THIRD FLOOR