



**NOTES:**


1. EXPANSION JOINTS SHALL BE LOCATED WHERE WALKWAY ABUTS CONCRETE DRIVEWAYS, CURB OR OTHER ADJACENT STRUCTURES.
2. BITUMINOUS JOINT FILLER SHALL BE INSTALLED AT EXPANSION JOINT LOCATIONS AND SHALL EXTEND THE FULL DEPTH OF THE CONCRETE.
3. FORMED EXPANSION JOINTS SHALL BE FINISHED WITH A TOOL HAVING A 1/4" RADIUS.
4. CONTROL JOINTS SHALL BE PLACED AT THE SPACING INDICATED FOR THE WIDTH OF WALKWAY AND IN A 6' x 6' PATTERN.
5. 3000 PSI CONCRETE SHALL BE INTEGRAL COLOR DAVIS "PEBBLE".

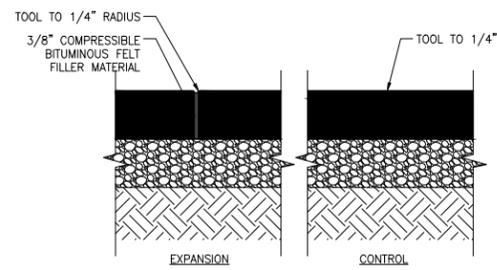


9 CONCRETE JOINTS 1 1/2"=1'-0"

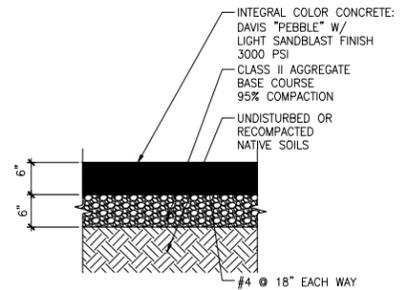


5 TYPICAL CONCRETE PAVING 1"=1'-0"

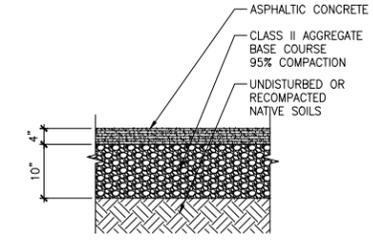


1 TYPICAL ASPHALT PAVING 1"=1'-0"

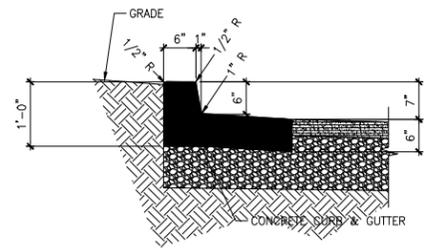


10 TYPICAL REJECT CURB 1"=1'-0"

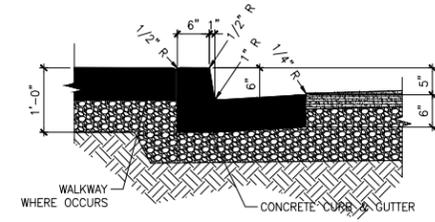


6 TYPICAL ACCEPT CURB 1"=1'-0"

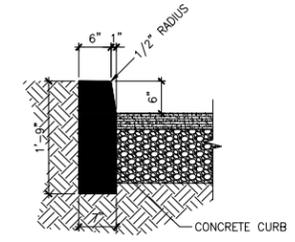


2 TYPICAL VERTICAL CURB 1"=1'-0"

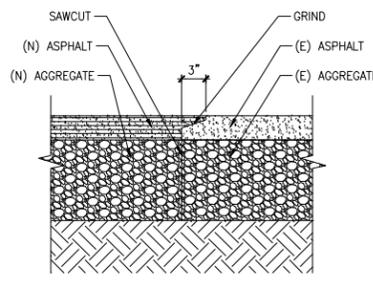


15 (N) TO (E) PAVING 1 1/2"=1'-0"

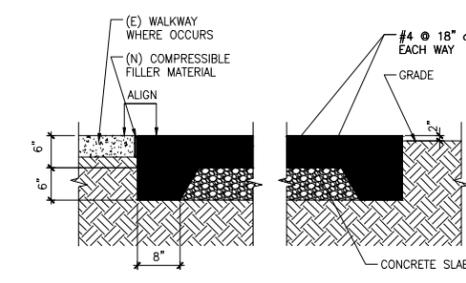


11 TYPICAL WALKWAY OR PAD 1"=1'-0"

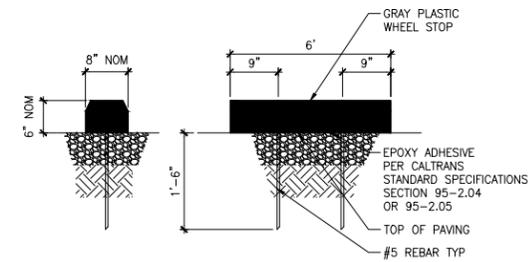

7 TYPICAL WHEEL STOP 1"=1'-0"

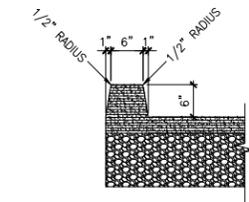

3 ROLLED ASPHALT CURB 1"=1'-0"

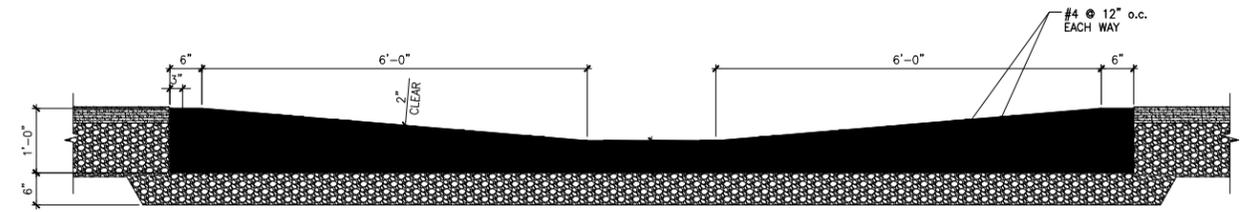

8 CATCH BASIN 1"=1'-0"

<table border="1"> <tr> <th>Revision</th> <th>Date</th> </tr> <tr> <td> </td> <td> </td> </tr> </table>	Revision	Date											<b>CONSULTANTS:</b>  	<b>Stamp and Signature</b>  	<b>Drawing Title</b>  	<b>Project Title</b> MPD ROADWAY REPAIR 	<b>Project Number</b> 640-16-112 	<b>Office of Facility Planning and Development</b>
	Revision	Date																
<b>Approved Project Director</b> - VAPAHCS OFFD	<b>Location</b> VAPAHCS, PAD PALO ALTO, CA 	<b>Drawing Number</b> CS501 	<b>Date</b> 	<b>Checked</b> OFFD 	<b>Drawn</b> OFFD 	<b>Dept. of</b> 												

BID SET