



IOWA CITY VA HOSPITAL SNOW REMOVAL

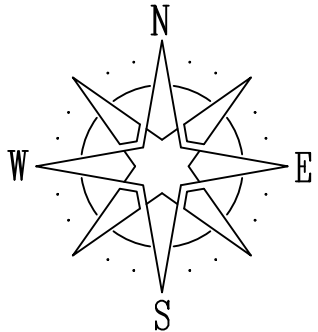

GRAPHIC SCALE IN FEET
1"=100'

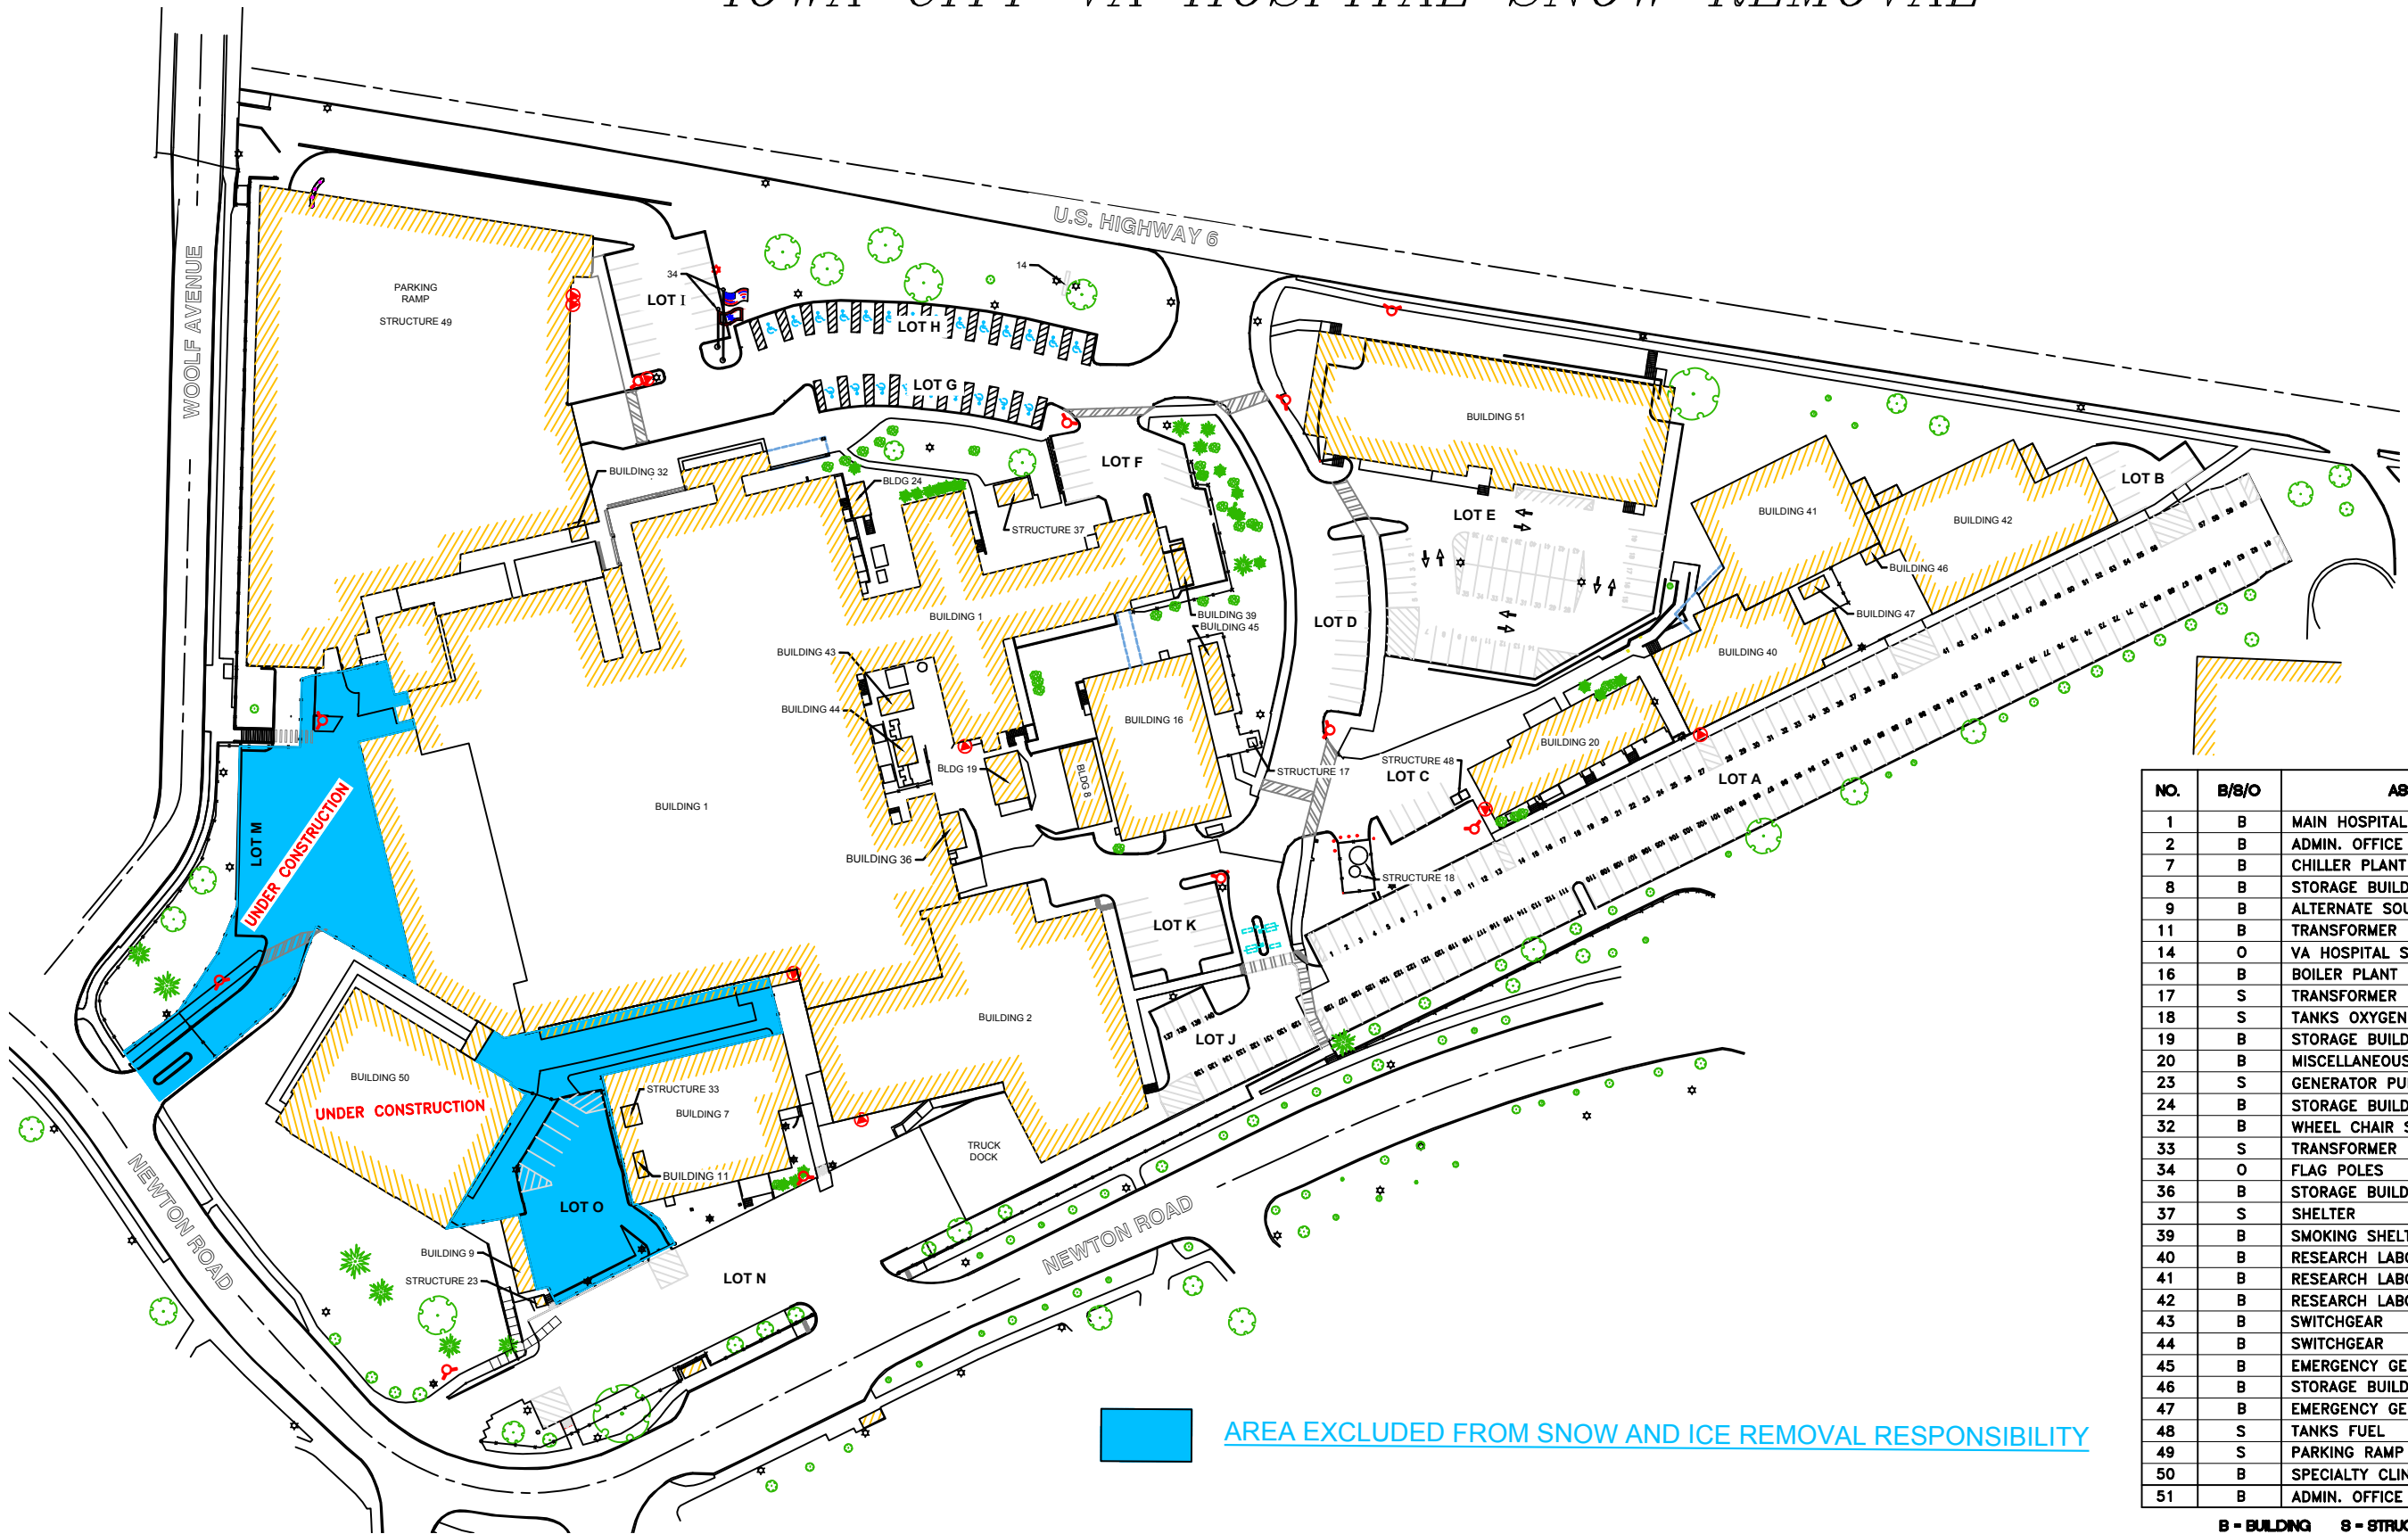

NO.	B/S/O	ASSET SCHEDULE
1	B	MAIN HOSPITAL BUILDING
2	B	ADMIN. OFFICE BUILDING & WAREHOUSE
7	B	CHILLER PLANT BUILDING
8	B	STORAGE BUILDING
9	B	ALTERNATE SOURCE GENERATOR
11	B	TRANSFORMER
14	O	VA HOSPITAL SIGN
16	B	BOILER PLANT
17	S	TRANSFORMER
18	S	TANKS OXYGEN
19	B	STORAGE BUILDING
20	B	MISCELLANEOUS SERVICE BUILDING
23	S	GENERATOR PUMP HOUSE
24	B	STORAGE BUILDING
32	B	WHEEL CHAIR SHELTER
33	S	TRANSFORMER
34	O	FLAG POLES
36	B	STORAGE BUILDING
37	S	SHELTER
39	B	SMOKING SHELTER
40	B	RESEARCH LABORATORY
41	B	RESEARCH LABORATORY
42	B	RESEARCH LABORATORY
43	B	SWITCHGEAR
44	B	SWITCHGEAR
45	B	EMERGENCY GENERATOR
46	B	STORAGE BUILDING
47	B	EMERGENCY GENERATOR
48	S	TANKS FUEL
49	S	PARKING RAMP
50	B	SPECIALTY CLINICS - UNDER CONSTRUCTION
51	B	ADMIN. OFFICE BUILDING - MODULAR

B - BUILDING S - STRUCTURE O - OTHER



AREA EXCLUDED FROM SNOW AND ICE REMOVAL RESPONSIBILITY