


This drawing is Property of the Veterans Health Care System of the Ozarks.

DRAWING IS FOR DESIGN INTENT ONLY

39 sq
11/09/2017

**desired
outcome**
36 ea

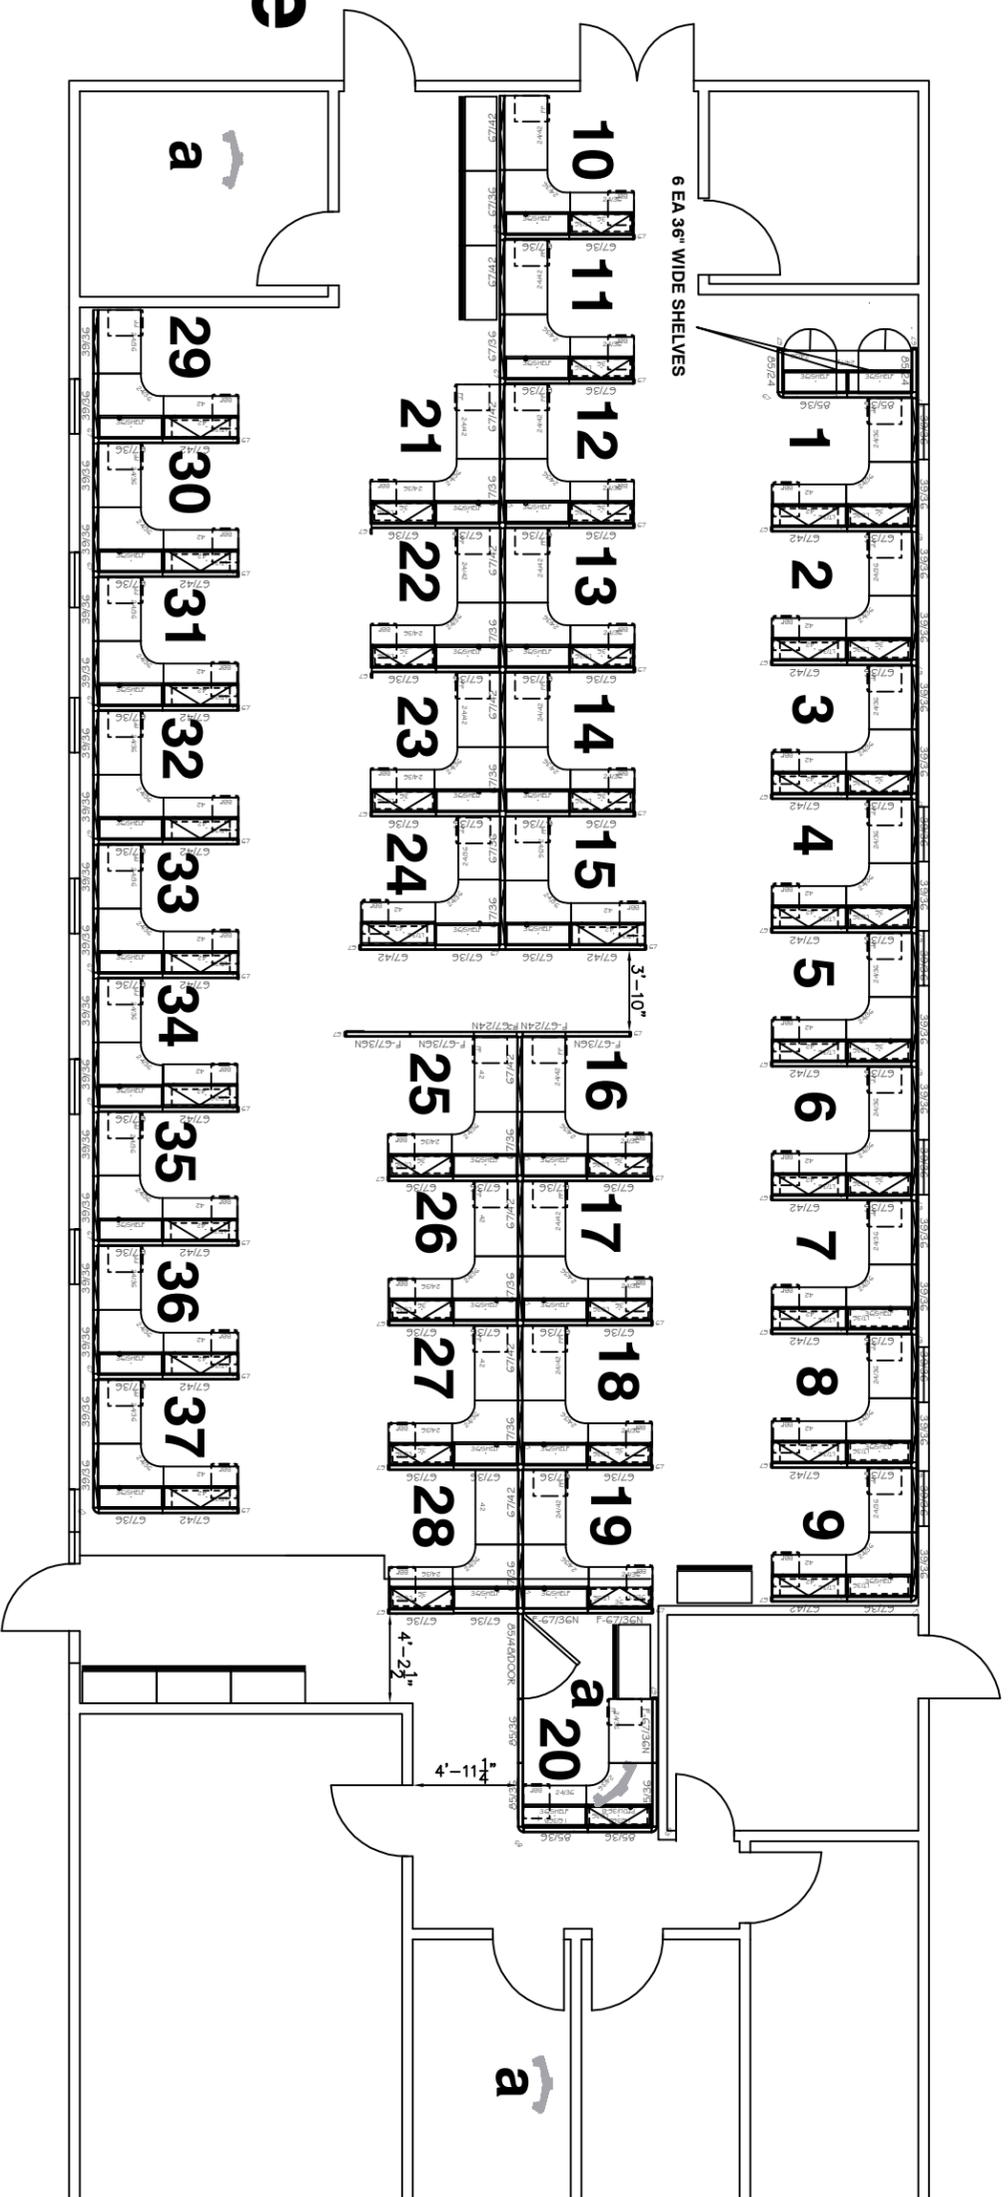

STATIONS 1 - 6 HAVE DOUBLE OVERHEAD STORAGE BINS
STATIONS 7-37 HAVE ONE OVERHEAD STORAGE BIN AND ONE SHELF
THERE ARE 7 NEW 5 HIGH 42" WIDE LATERAL FILES AND 3 DUAL MONITOR RISERS INCLUDED IN THE BOM
THERE IS 1 NEW 2 HIGH 42" WIDE LATERAL FILE WITH STACK ON STORAGE INCLUDED IN THE BOM

JOB 11062017

FINAL

1

