



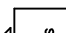
ATTACHMENT 2

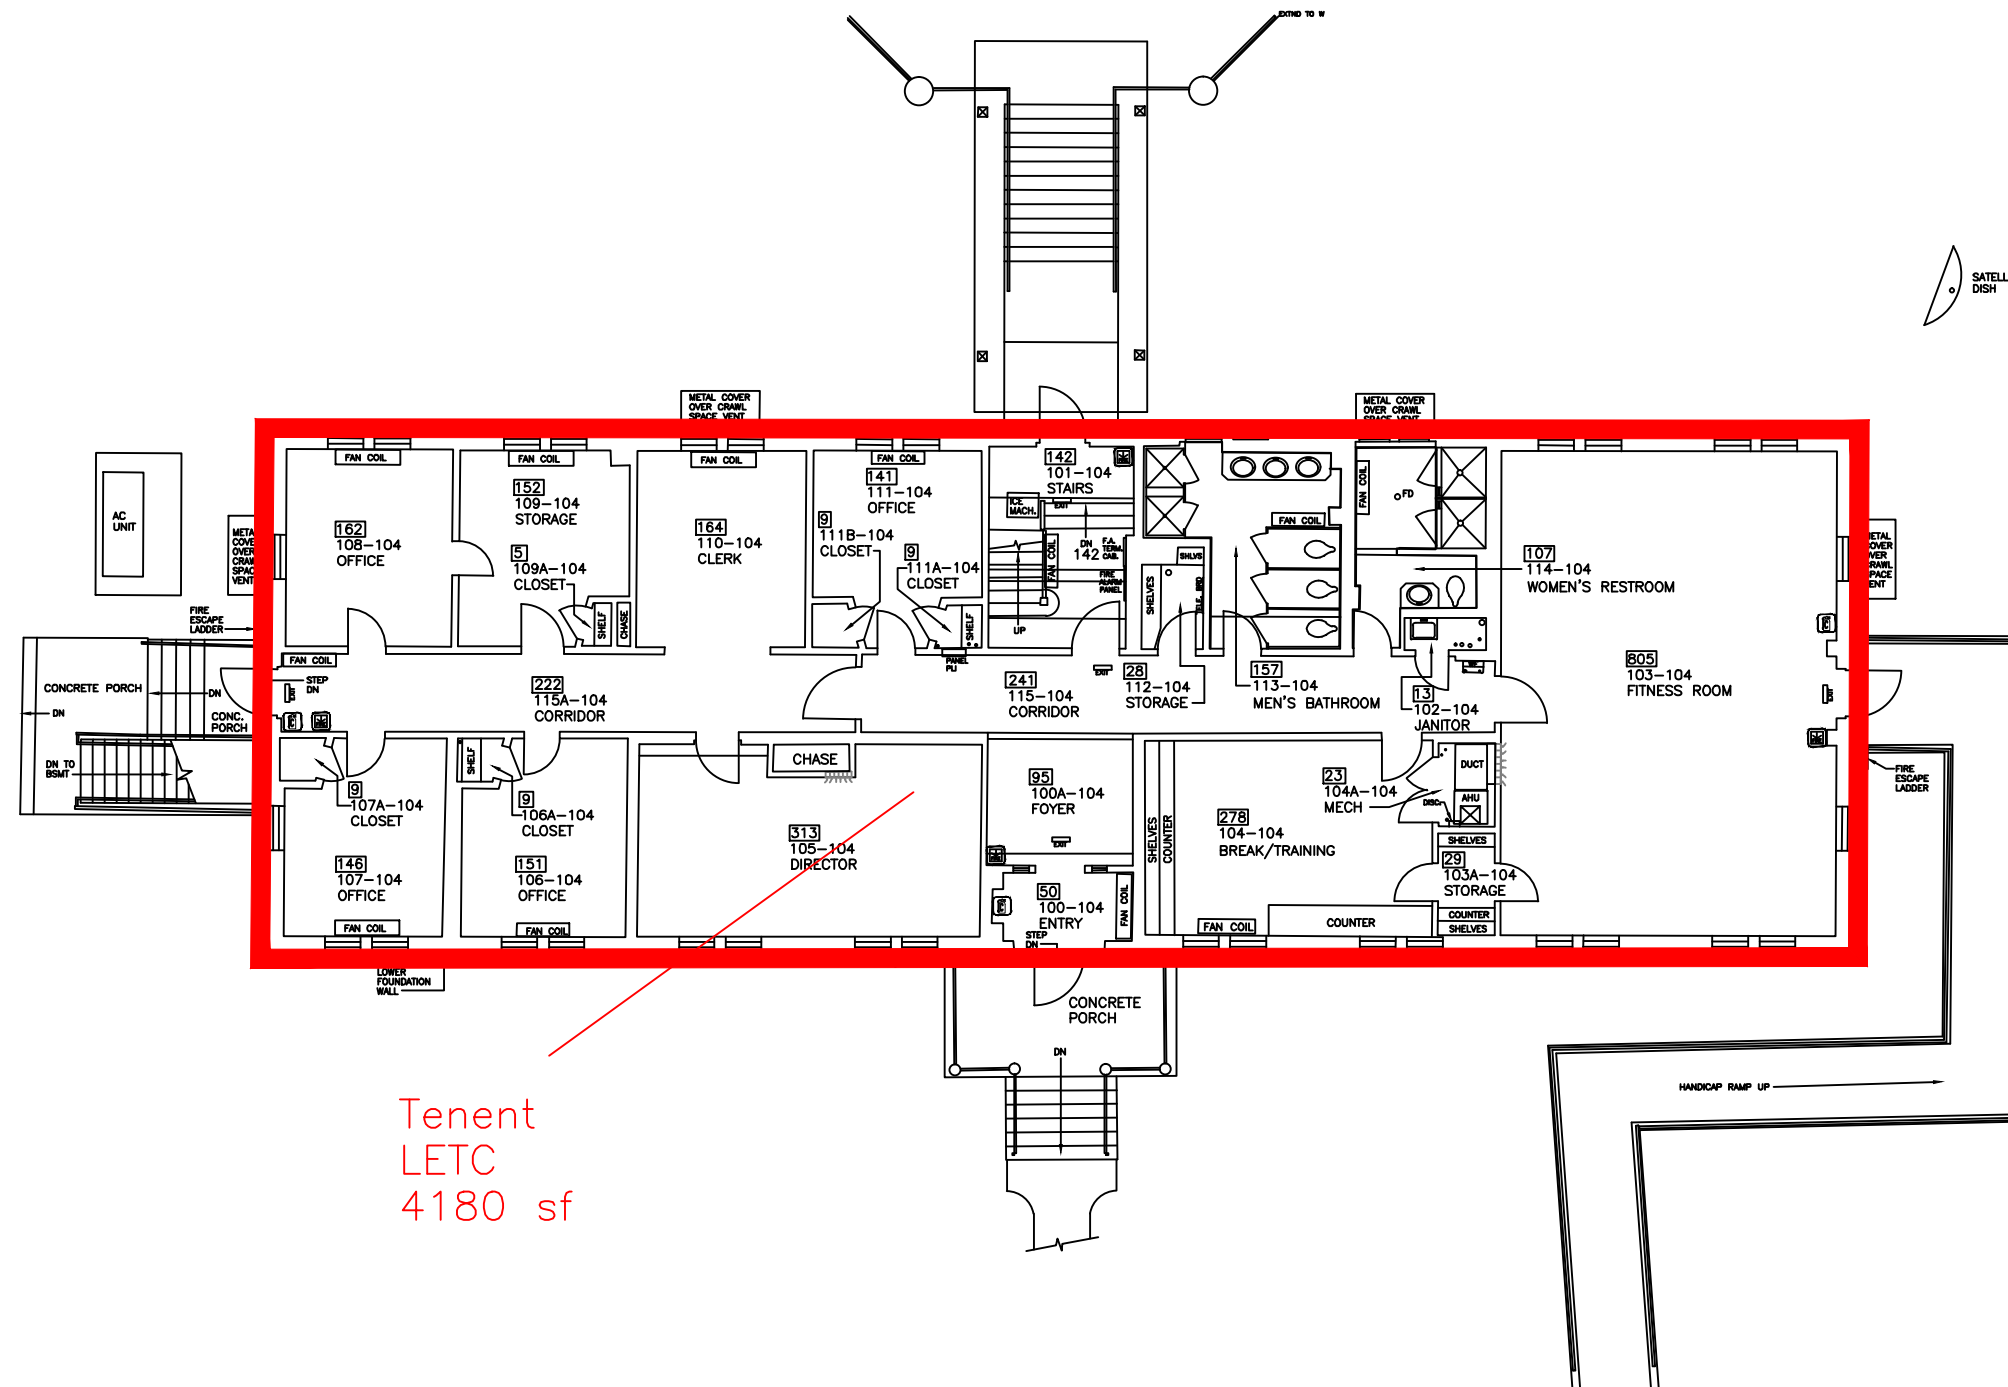

Tenant
LETC
4180 sf

BUILDING 104 FIRST FLOOR

APPROVED: MEDICAL CENTER DIRECTOR	APPROVED: CHIEF OF STAFF	APPROVED: WOMEN VET. PROG. COORD.	APPROVED: SERVICE CHIEF	APPROVED: SERVICE CHIEF
APPROVED: ASSOCIATE DIRECTOR	APPROVED: FACILITY PLANNER	APPROVED: SERVICE CHIEF	APPROVED: SERVICE CHIEF	APPROVED:
APPROVED: ASSISTANT DIRECTOR	APPROVED: CHIEF ENGINEER	APPROVED: SERVICE CHIEF	APPROVED: SERVICE CHIEF	APPROVED:

DRAWING TITLE CAI 2011	PROJECT TITLE IDENTIFY DESIGNATION			DATE 15 JAN 04		
				PROJECT NUMBER		
	BUILDING NUMBER 1	CHECKED Jon Miller	DRAWN Rick Tanguls	DRAWING NO.		
	LOCATION C.A.V.H.S., LR DIVISION			Dwg 1 of 1		