



ATTACHMENT 3

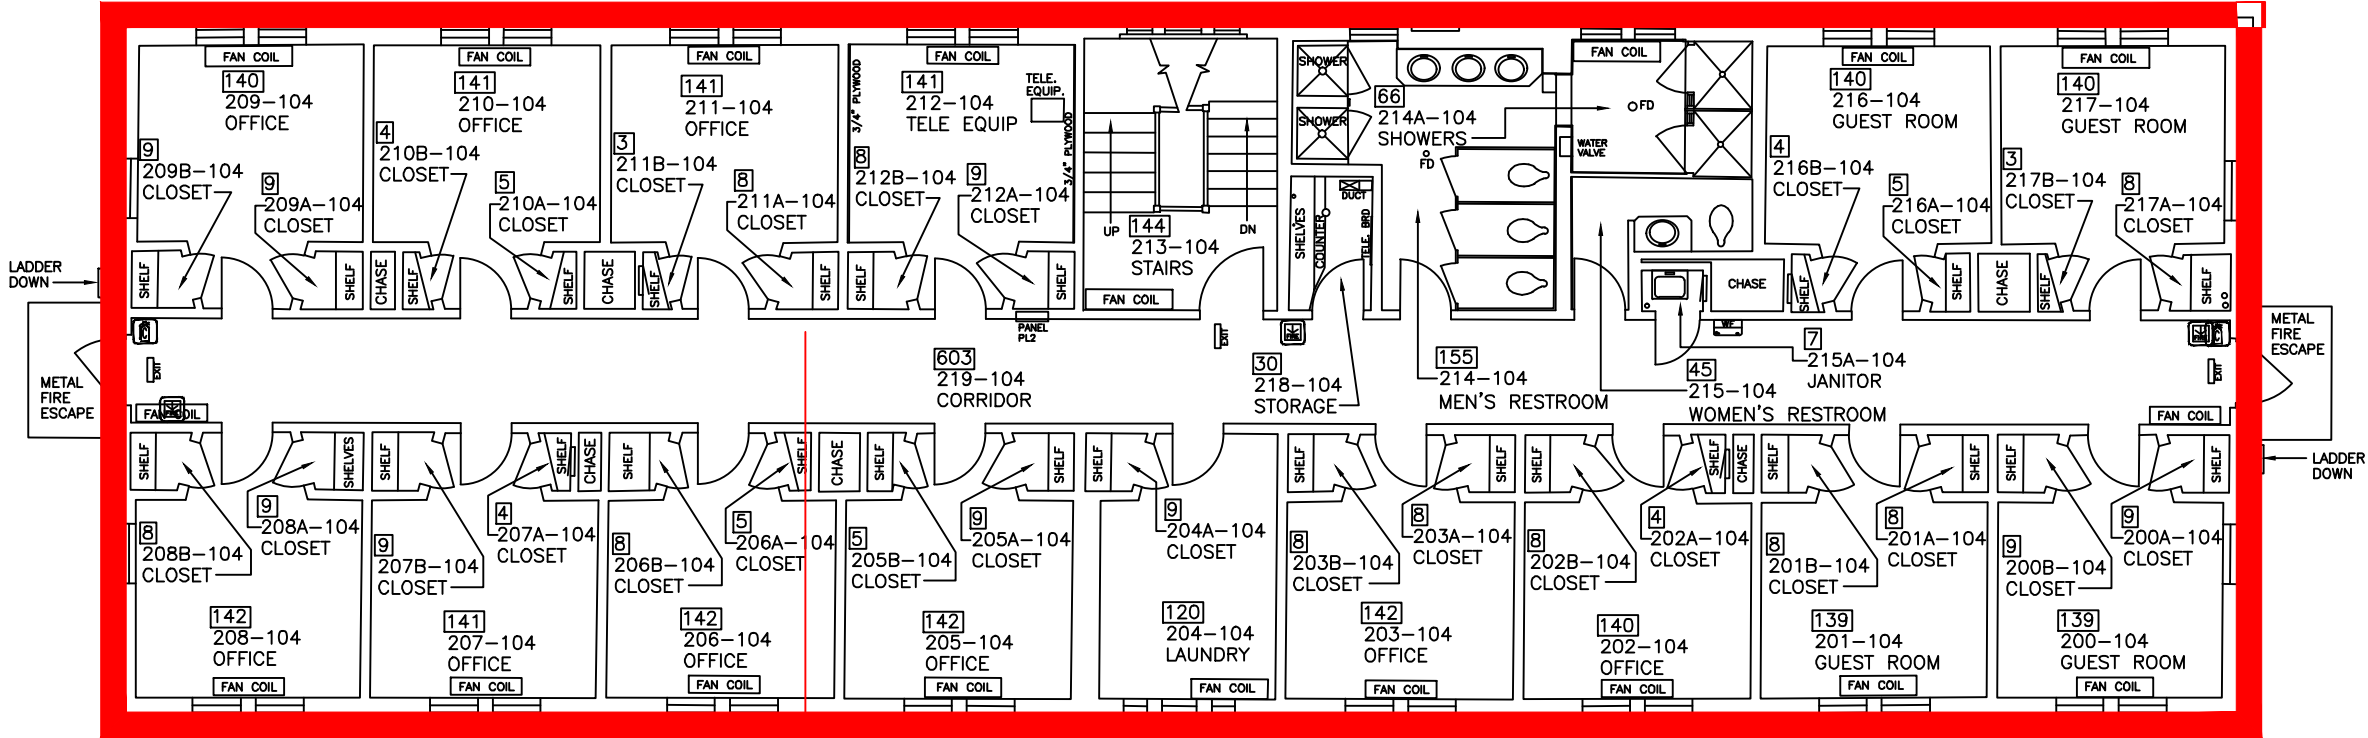

Tenent
LETC
4158 sf

BUILDING 104 SECOND FLOOR

<div>APPROVED: MEDICAL CENTER DIRECTOR</div> <div>APPROVED: ASSOCIATE DIRECTOR</div> <div>APPROVED: ASSISTANT DIRECTOR</div>					<div>APPROVED: CHIEF OF STAFF</div> <div>APPROVED: FACILITY PLANNER</div> <div>APPROVED: CHIEF ENGINEER</div>					<div>APPROVED: WOMEN VET. PROG. COORD.</div> <div>APPROVED: SERVICE CHIEF</div> <div>APPROVED: SERVICE CHIEF</div>					<div>APPROVED: SERVICE CHIEF</div> <div>APPROVED: SERVICE CHIEF</div> <div>APPROVED: SERVICE CHIEF</div>					<div>APPROVED: SERVICE CHIEF</div> <div>APPROVED:</div> <div>APPROVED:</div>				
DRAWING TITLE					PROJECT TITLE					DATE														
CAI 2011					IDENTIFY DESIGNATION					15 JAN 04														
					BUILDING NUMBER					PROJECT NUMBER														
					1																			
					CHECKED					DRAWN														
					Jon Miller					Rick Tanguli														
					LOCATION					DRAWING NO.														
					C.A.V.H.S., LR DIVISION					Dwg 1 of 1														

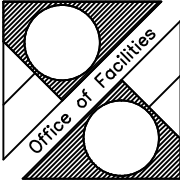

Office of Facilities

DEPARTMENT OF VETERANS AFFAIRS