


I. R. M.  
1982 SQ.FT.

Tenet  
1666 SQ.FT.

Bld. 7-Attic


SCALE: 1/8" = 1'-0"

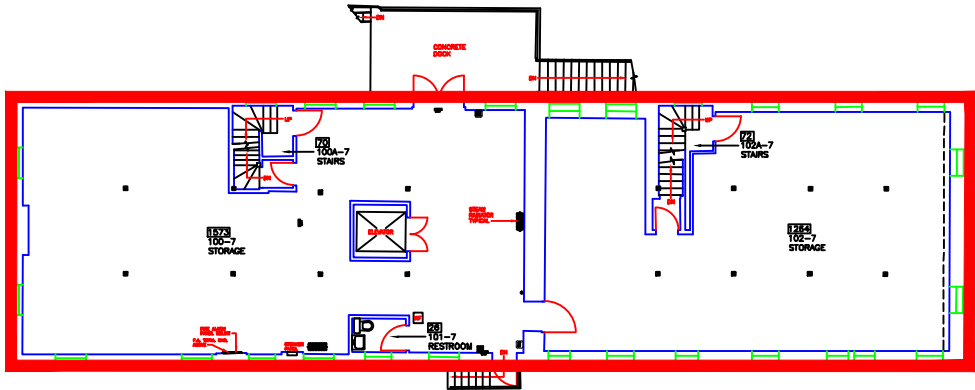

Tenet  
3648 SQ.FT.

Bld. 7-1st Floor

SCALE: 1/8" = 1'-0"

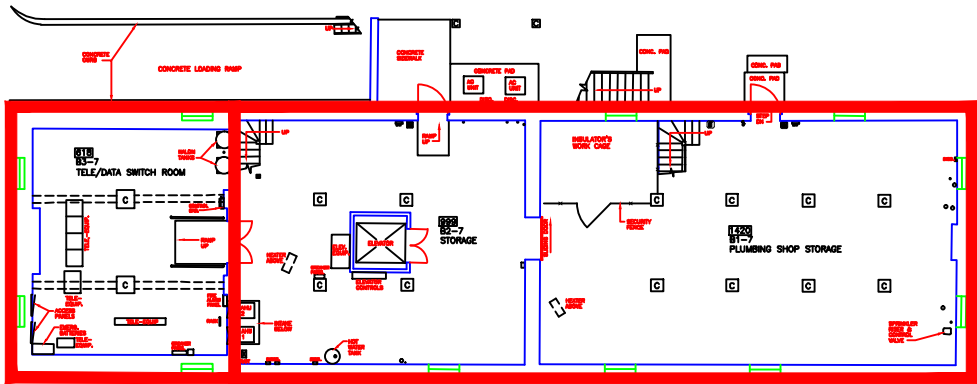


I. R. M.  
870 SQ.FT.

Eng. Svc.  
2778 SQ.FT.

Bld. 7-Basement

SCALE: 1/8" = 1'-0"

DRAWING TITLE  BUILDING 7	PROJECT TITLE  CAPITAL ASSET INVENTORY			DATE 08 MARCH 11
				PROJECT NUMBER
	BUILDING NUMBER 1	CHECKED Jon Miller	DRAWN Rick Tangula	DRAWING NO.
	LOCATION T.H.C., NLR DIVISION			Dwg 1 of 1



Office of Facilities

DEPARTMENT OF  
VETERANS AFFAIRS