


0
three inches = one foot
1
one and one-half inches = one foot
2
one inch = one foot
2
three-quarters inch = one foot
4
one-half inch = one foot
4
three-eighths inch = one foot
8
one-quarter inch = one foot
16
one-eighth inch = one foot

INSTALL ACCESS TO BUILDINGS
77 & 169
PROJECT # 658-12-108

| BUILDING # | DRAWING NAME | DRAWING # | SHEET # |
|----------------------|---|-----------|---------|
| BLDGS. 77 & 169 | TITLE AND INDICES SHEET | T1 | 1 OF 4 |
| BLDG. 77, BSMT FLOOR | EXISTING CONCRETE PAD DEMO AND REINSTALLATION. | C1 | 2 OF 4 |
| BLDG. 169 | NEW CONCRETE PAD AND TRUCK DOCK LEVELER INSTALLATION. | C2 | 3 OF 4 |
| BLDG. 169 | NEW ASPHALT PAVEMENT INSTALLATION. | C3 | 4 OF 4 |
| | | | |
| | | | |
| | | | |

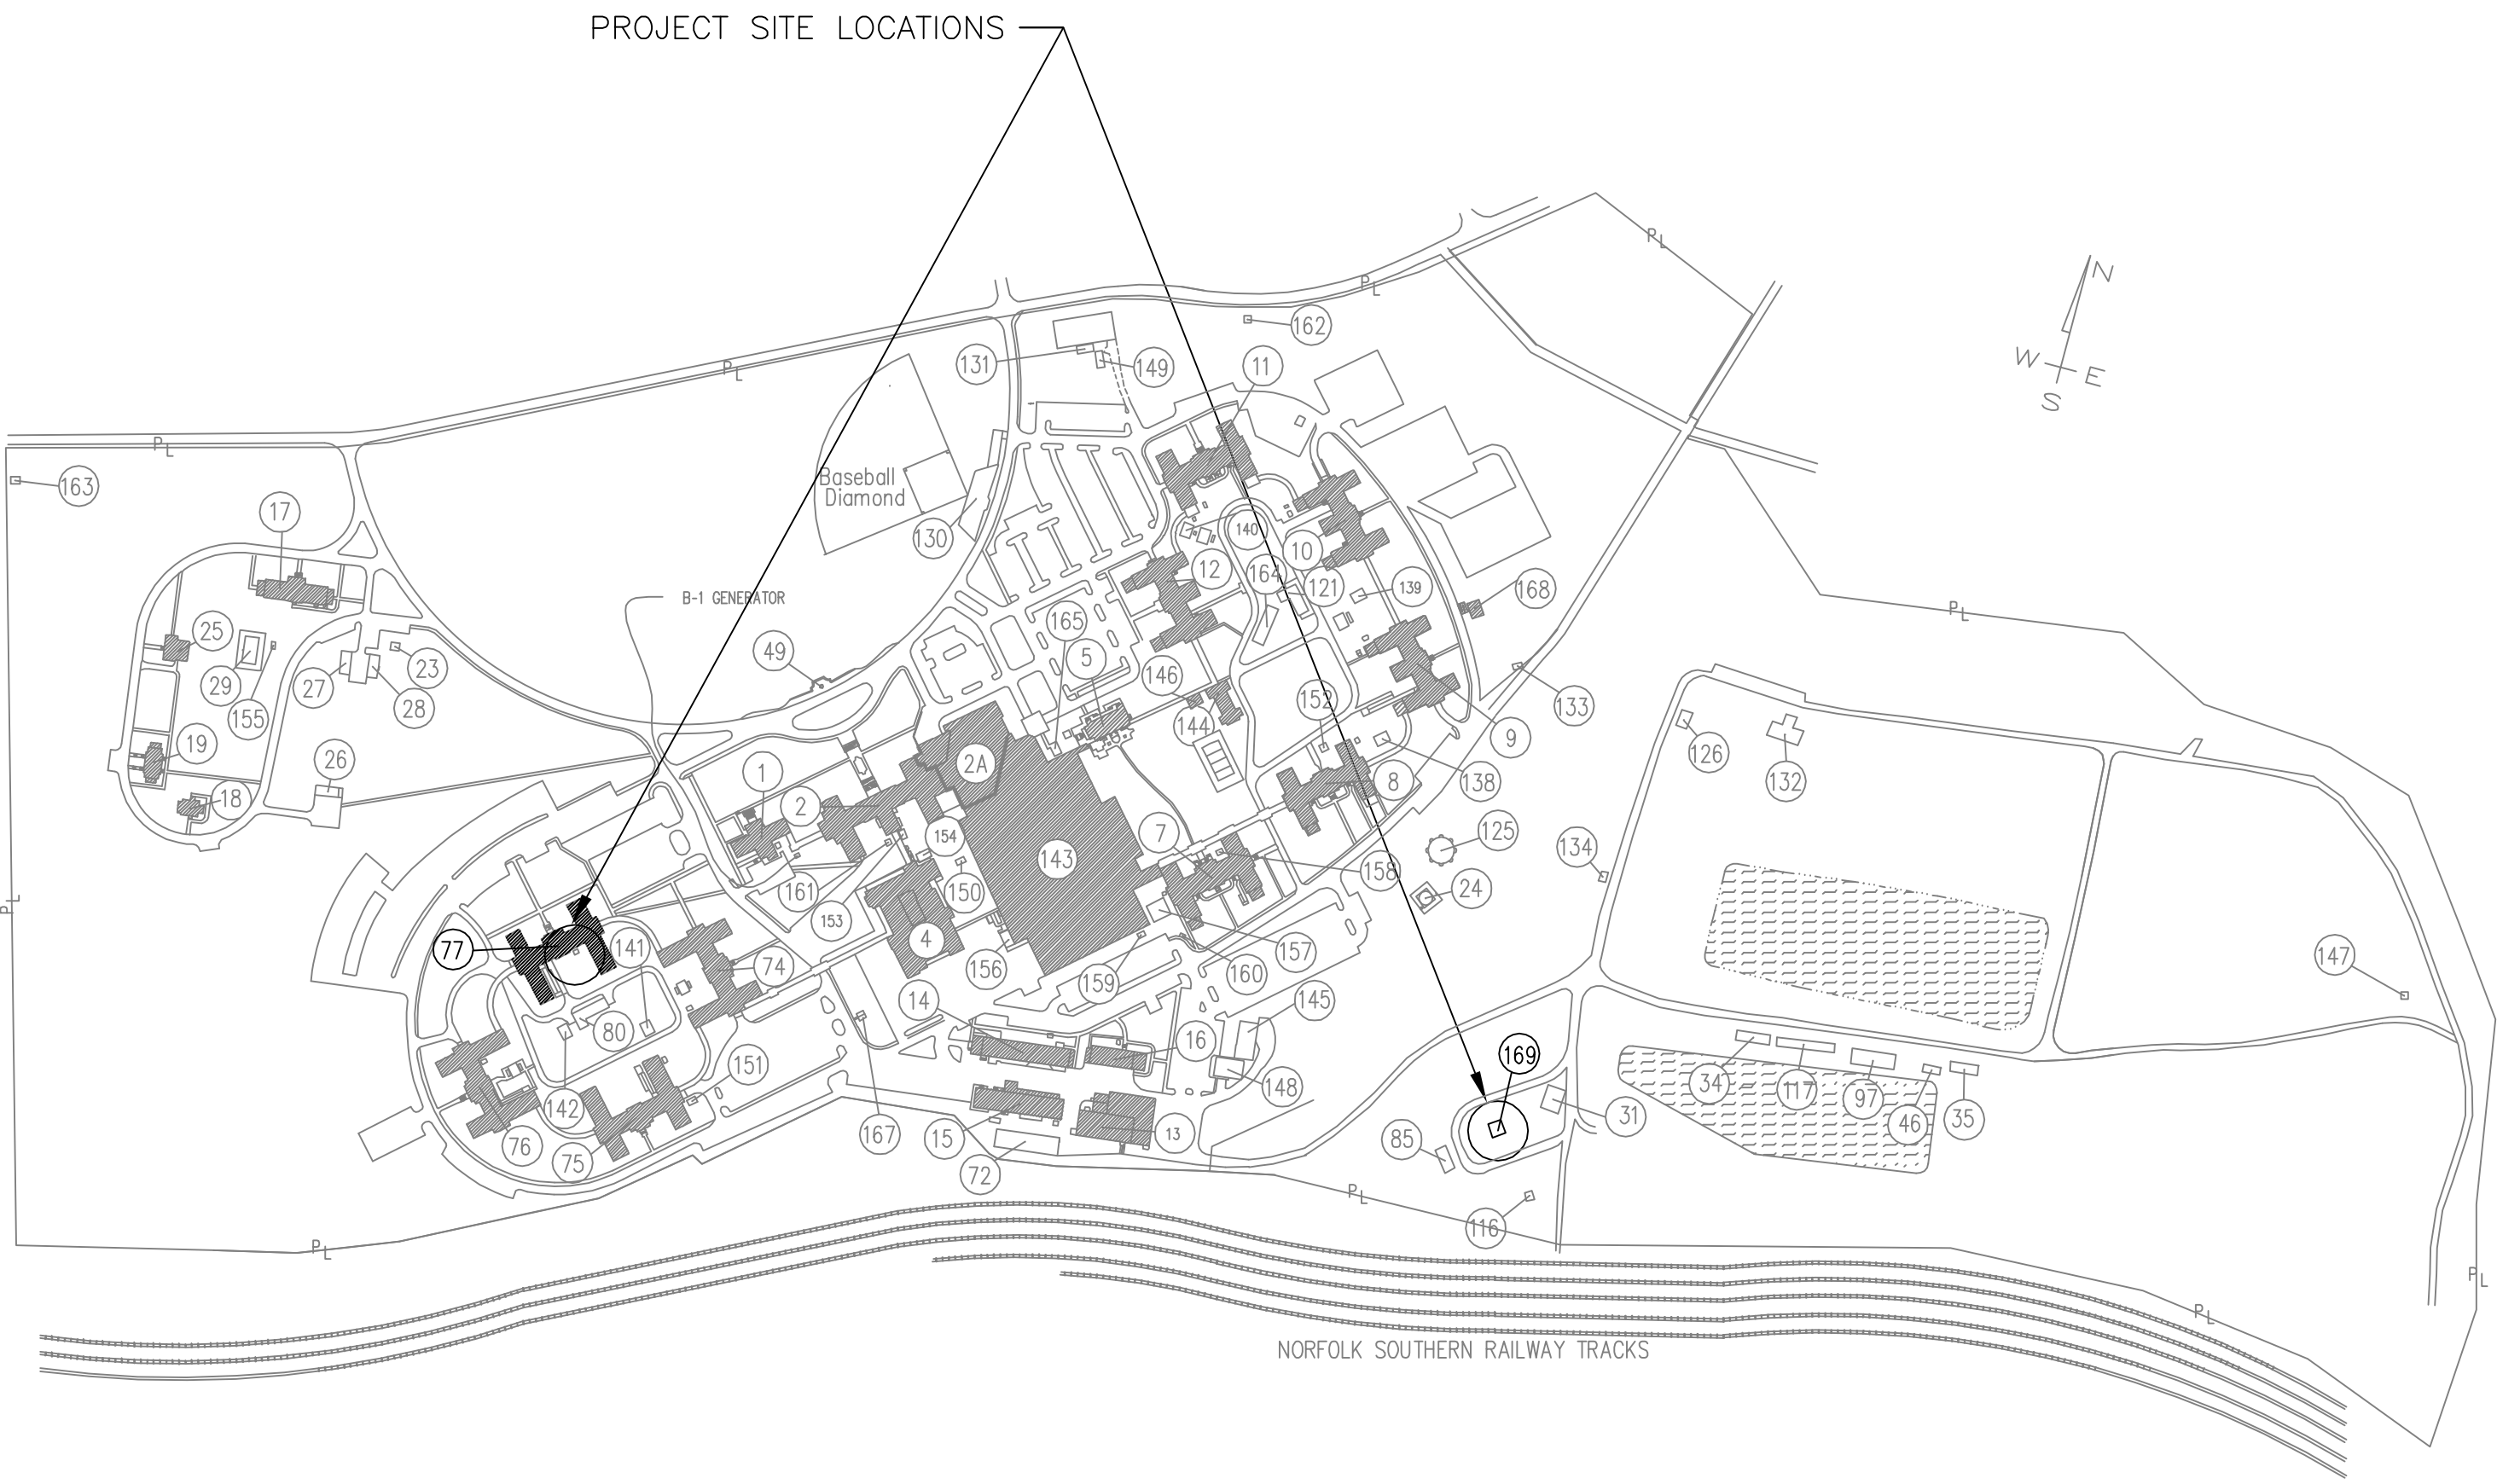

VA MEDICAL CENTER, SALEM, VA.

| | | | | | | | | | | | |
|-----------|------|--|---------------------------|-------------------------------------|------------------------------|-------------------------------------|--|---|-----------------|---------------------------|---------------------|
| | | | Approved: Energy Engineer | | Approved: Safety Manager | Approved: Service Chief | Drawing Title TITLE AND INDICES SHEET | Project Title INSTALL ACCESS TO BUILDINGS 77 & 169. | Date 7-12-12 | Project No. 658-12-108 | Veterans Affairs |
| | | | | Approved: Infection Control Officer | Approved: Chief of Staff | | | | | | |
| | | | | Approved: GEMS Coordinator | Approved: Associate Director | Approved: Chief of Engineering Svc. | Building Number 77 & 169 | Checked WGJ | Drawn WBJ | DRAWING NO. T1 2546B | |
| | | | | | | Approved: Medical Center Director | Location V.A.M.C. SALEM 24153 | | | Dwg. 1 Of 4 | |
| Revisions | Date | | | | | | | | | | |