

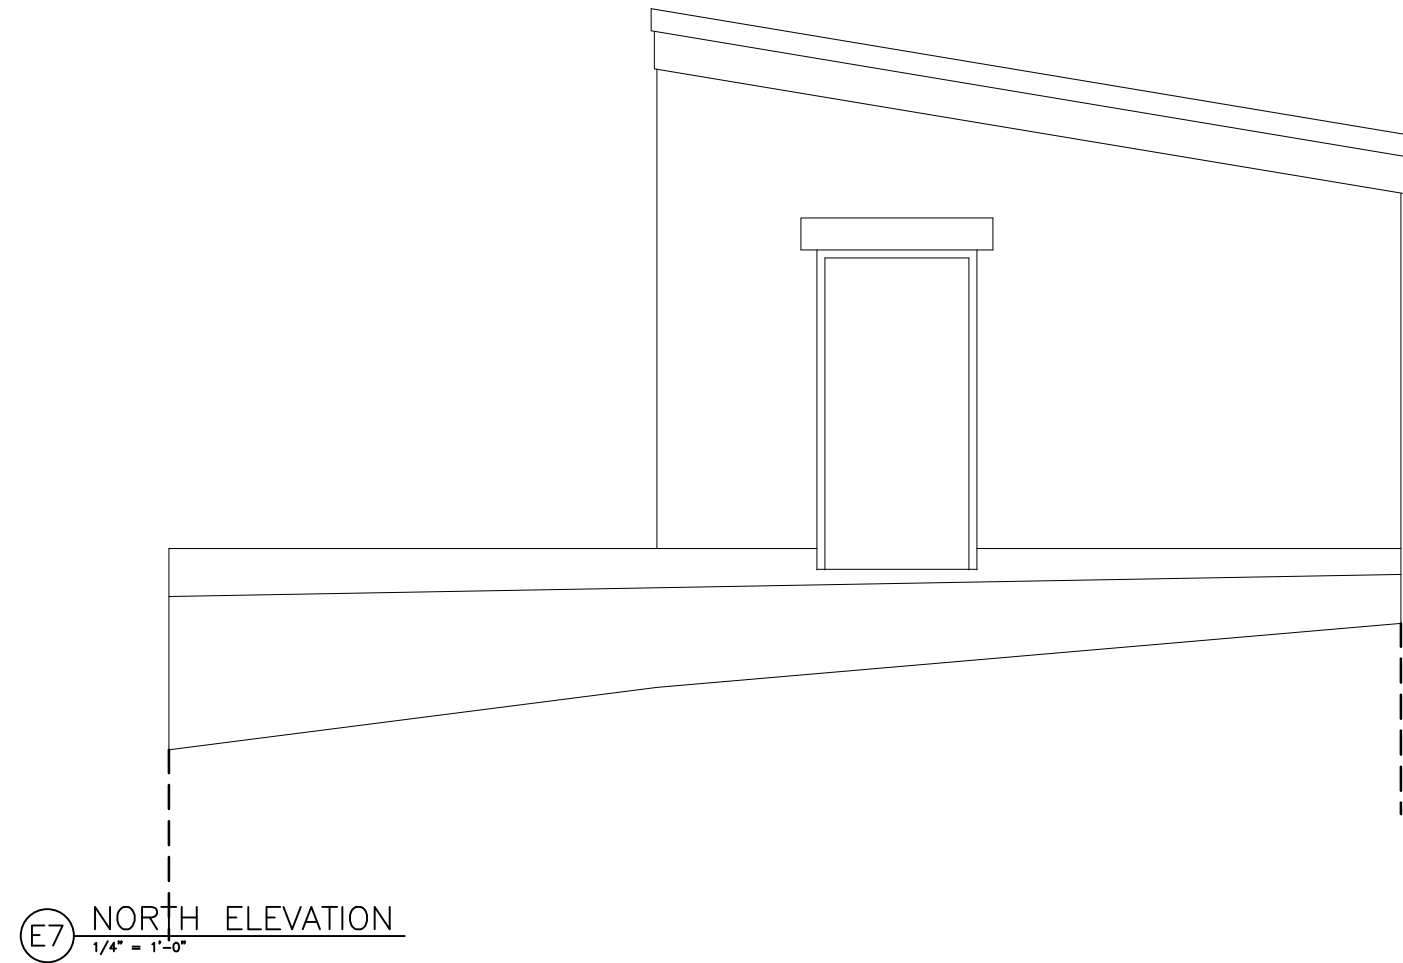


C:\Users\G\OneDrive\Projects\Files\VA\Main\Main - DD2 Pool House 11-8101.dwg Drawing#19462011.dwg West May 30 13:33:10 2012

one eighth inch = one foot  
0 4 8 16  
one quarter inch = one foot  
0 4 8 16  
three eighths inch = one foot  
0 4 8 16  
one half inch = one foot  
0 4 8 16  
three quarters inch = one foot  
0 4 8 16  
one inch = one foot  
0 6 12  
one and one half inches = one foot  
0 6 12  
two inches = one foot  
0 6 12  
three inches = one foot  
0 6 12

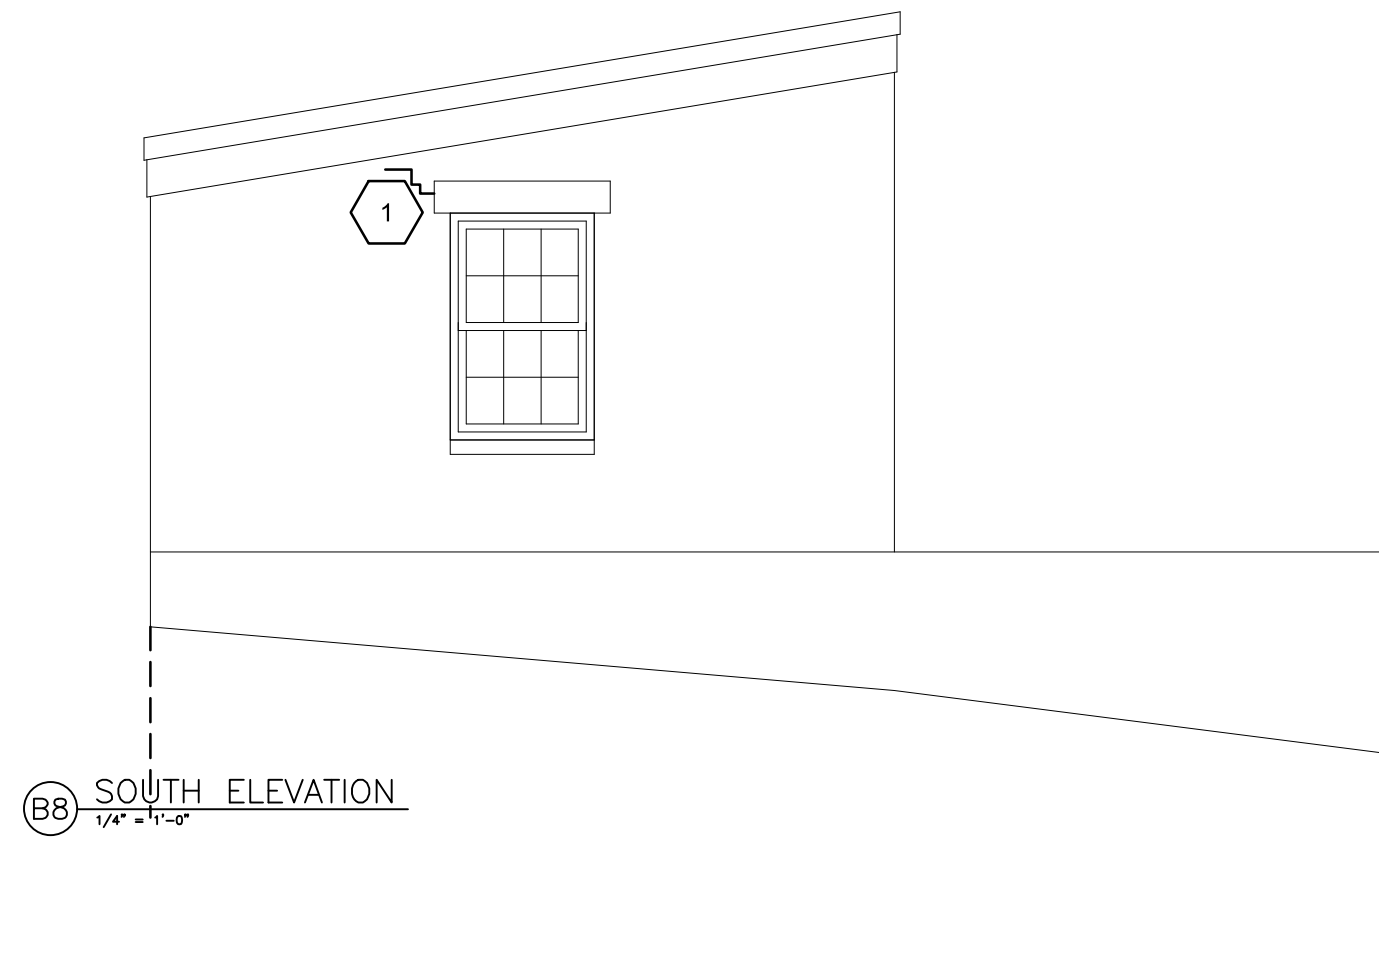

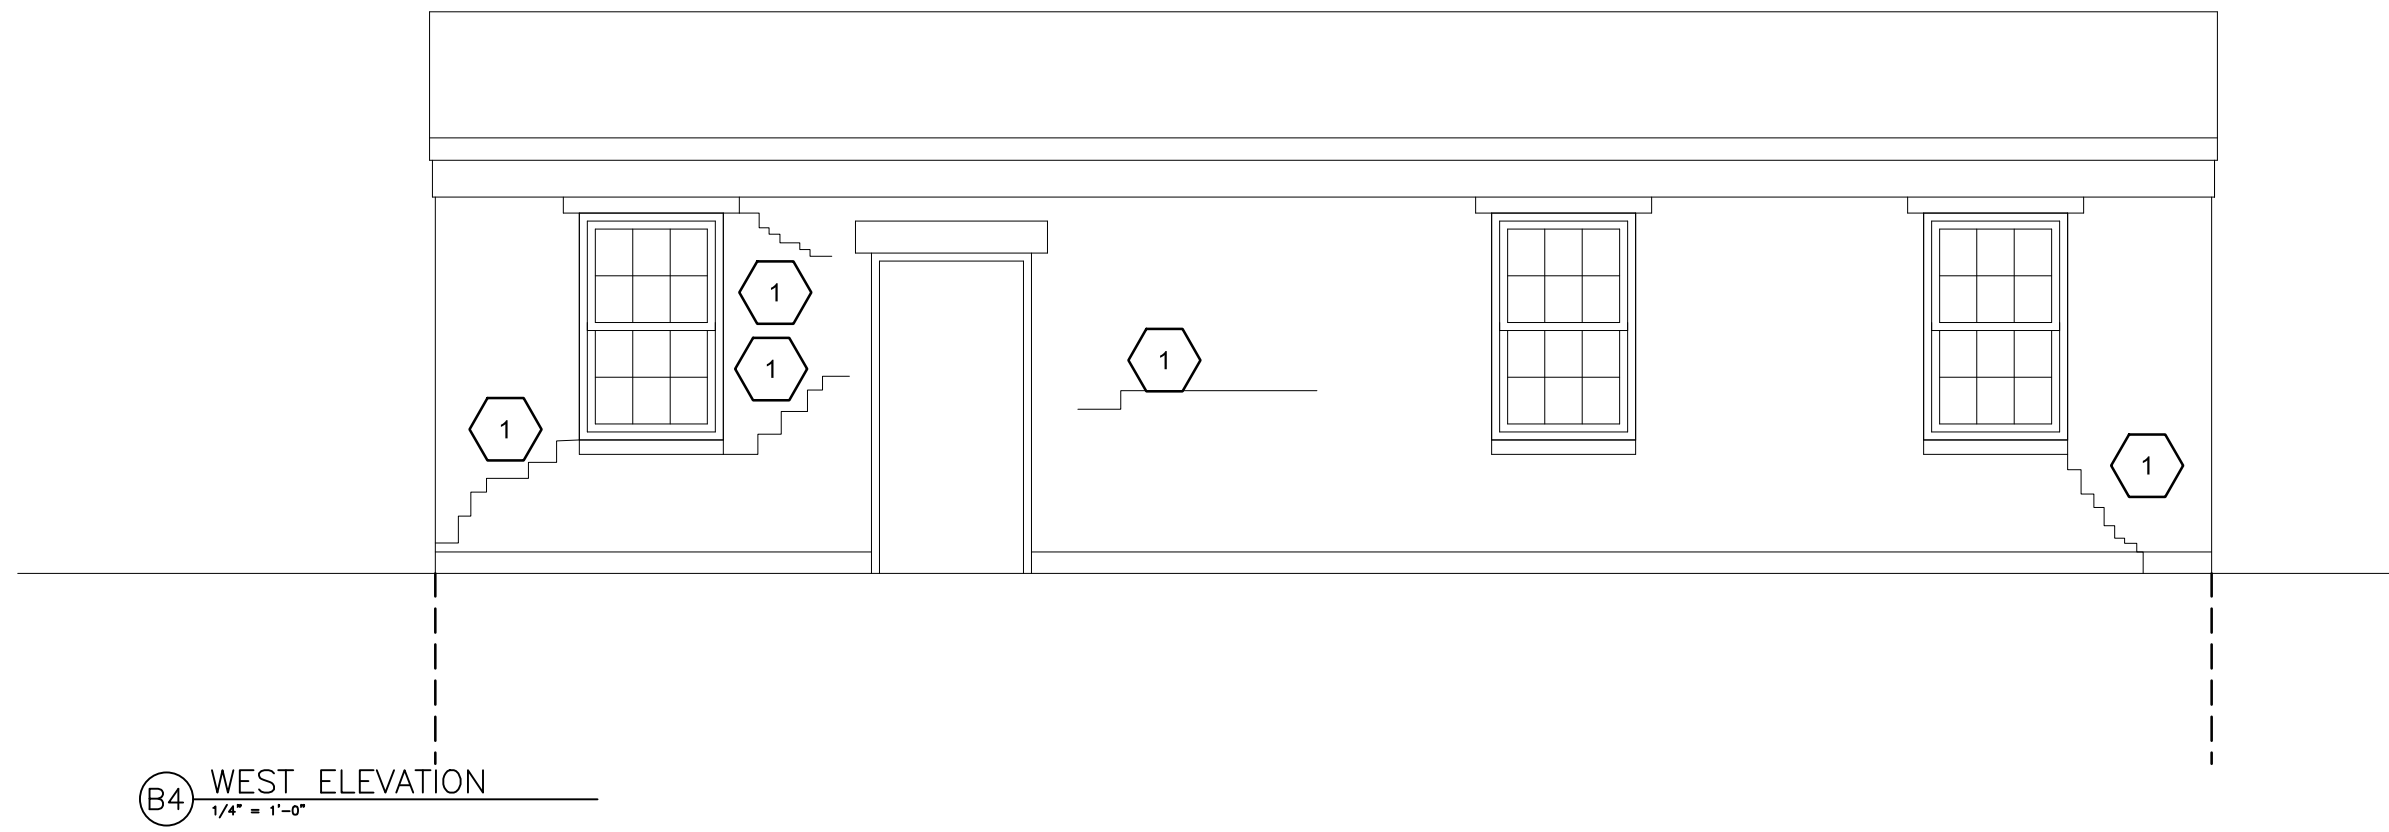

#### DEMO NOTES

1. PREPARE CRACKED MASONRY JOINTS FOR REPOINTING

#### GENERAL NOTE:

- SEE PLUMBING DRAWINGS FOR ADDITIONAL DEMOLITION SCOPE.
- GENERAL CONTRACTOR IS RESPONSIBLE FOR SHORING AND BRACING OF THE BUILDING INCLUDING ALL STRUCTURAL SYSTEMS THROUGHOUT DEMOLITION TO MAINTAIN THE EXISTING BUILDING FOR NEW WORK.
- GENERAL CONTRACTOR IS RESPONSIBLE FOR COORDINATING ARCHITECTURAL DEMOLITION DOCUMENTS WITH DEMOLITIONS DOCUMENTS FROM OTHER DISCIPLINES AND ALL NEW WORK DOCUMENTS CONTAINED WITHIN THE DOCUMENT SET.

100% CONSTRUCTION DOCUMENTS

		CONSULTANTS:				ARCHITECT/ENGINEERS:		Drawing Title DEMOLITION ELEVATIONS		Project Title RECREATIONAL POOL FACILITY RENOVATIONS FILTER BUILDING		Project Number 613-11-140 Building Number 419		Office of Construction and Facilities Management 			
						SAA architects 600 North Hartley Street, Suite 150 T 717.843.3200 F 717.699.0205 York, PA 17404 www.saaarchitects.com		Approved: Project Director		Location VAMC, MARTINSBURG, WV		Drawing Number 419-AD-201					
Revisions:		Date								Date 05-14-12		Checked DRSD		Drawn CAP		Dwg. 5 of 24	